
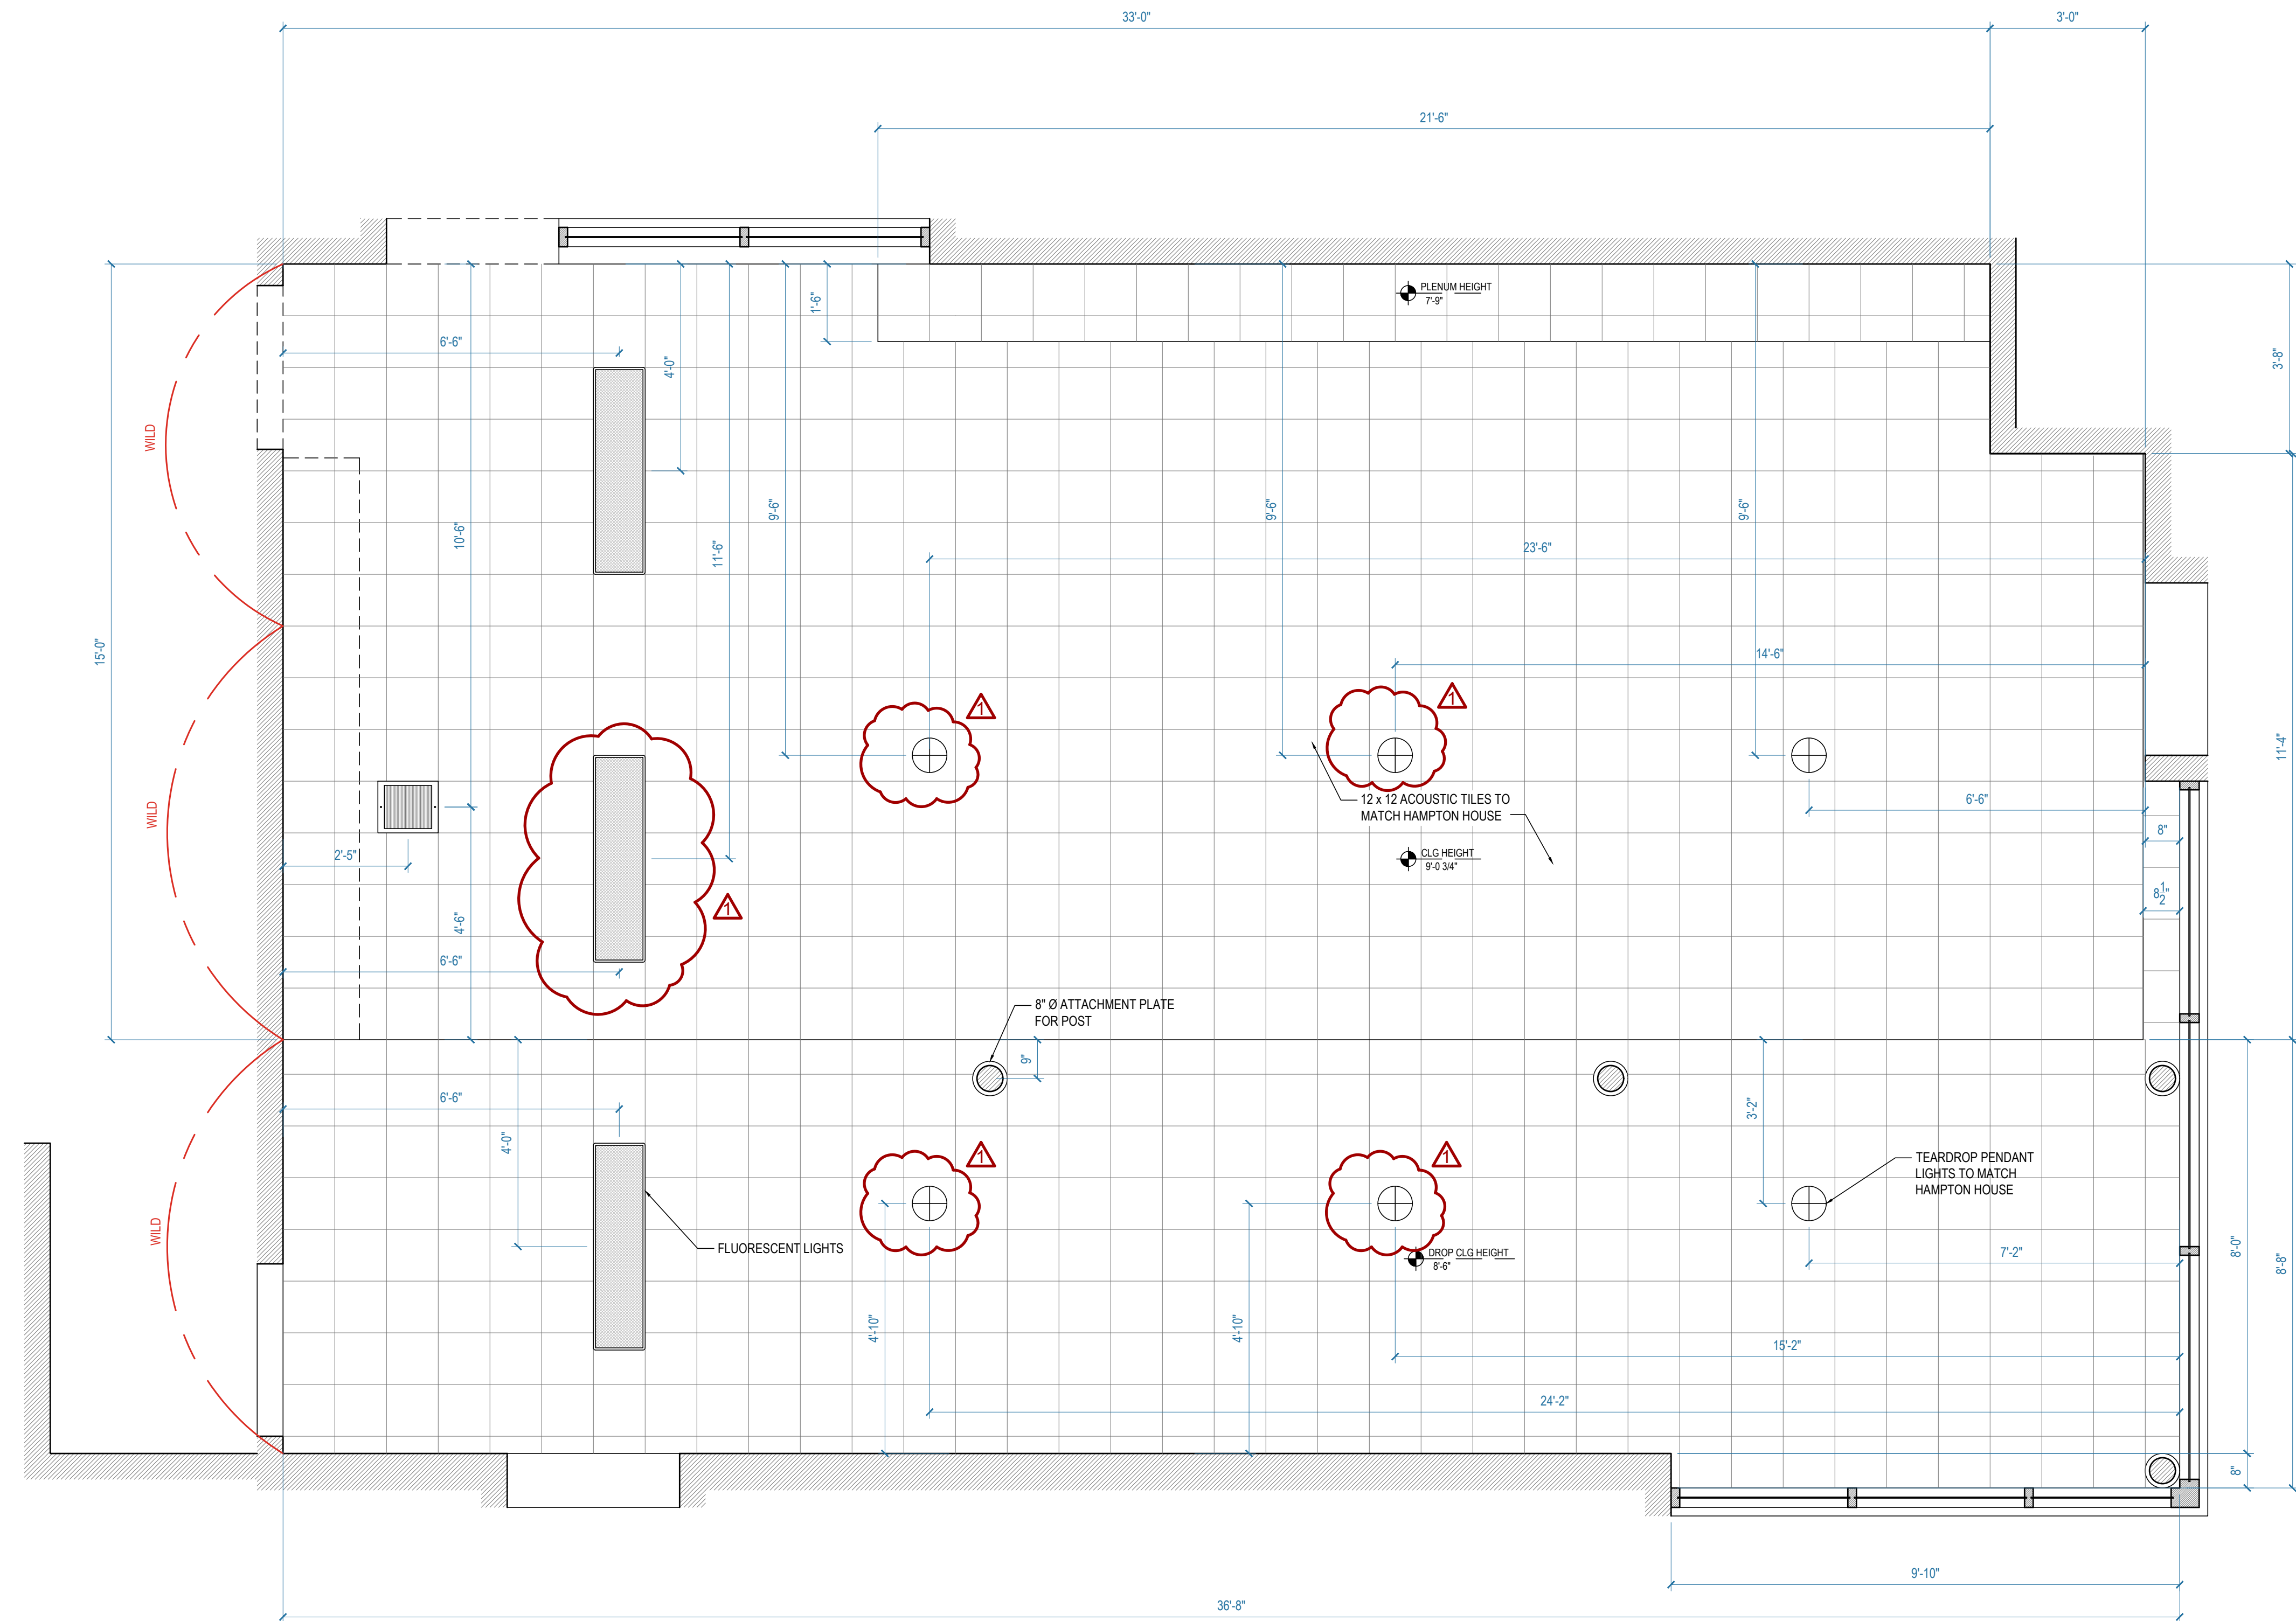












01 INT. DINER PLAN
1/2" = 1'-0"

PROD. DESIGNER	BARRY ROBINSON			
ART DIRECTOR	MARK ZUELZKE			
DRAWN BY	S. PARKER			
SCENES				
		SET NAME INT. HAMPTON HOUSE HOTEL - DINER		
REVISED 12.26.2019		SIZE 24 X 36	DRAWING PLAN	01
		SCALE 1/2" = 1'-0"	DATE 12.13.2019	
		SET #	12	




02 REFLECTED CEILING PLAN
INT. DINER 1/2" = 1'-0"

PROD. DESIGNER BARRY ROBINSON			
ART DIRECTOR MARK ZUELZKE			
DRAWN BY S. PARKER			
SCENES		SET NAME INT. HAMPTON HOUSE HOTEL - DINER	
REVISED 01.07.2020 	SIZE 24 X 36	DRAWING REFLECTED CEILING PLAN	
	SCALE 1/2" = 1'-0"	DATE 12.13.2019	SET # 12
	02		

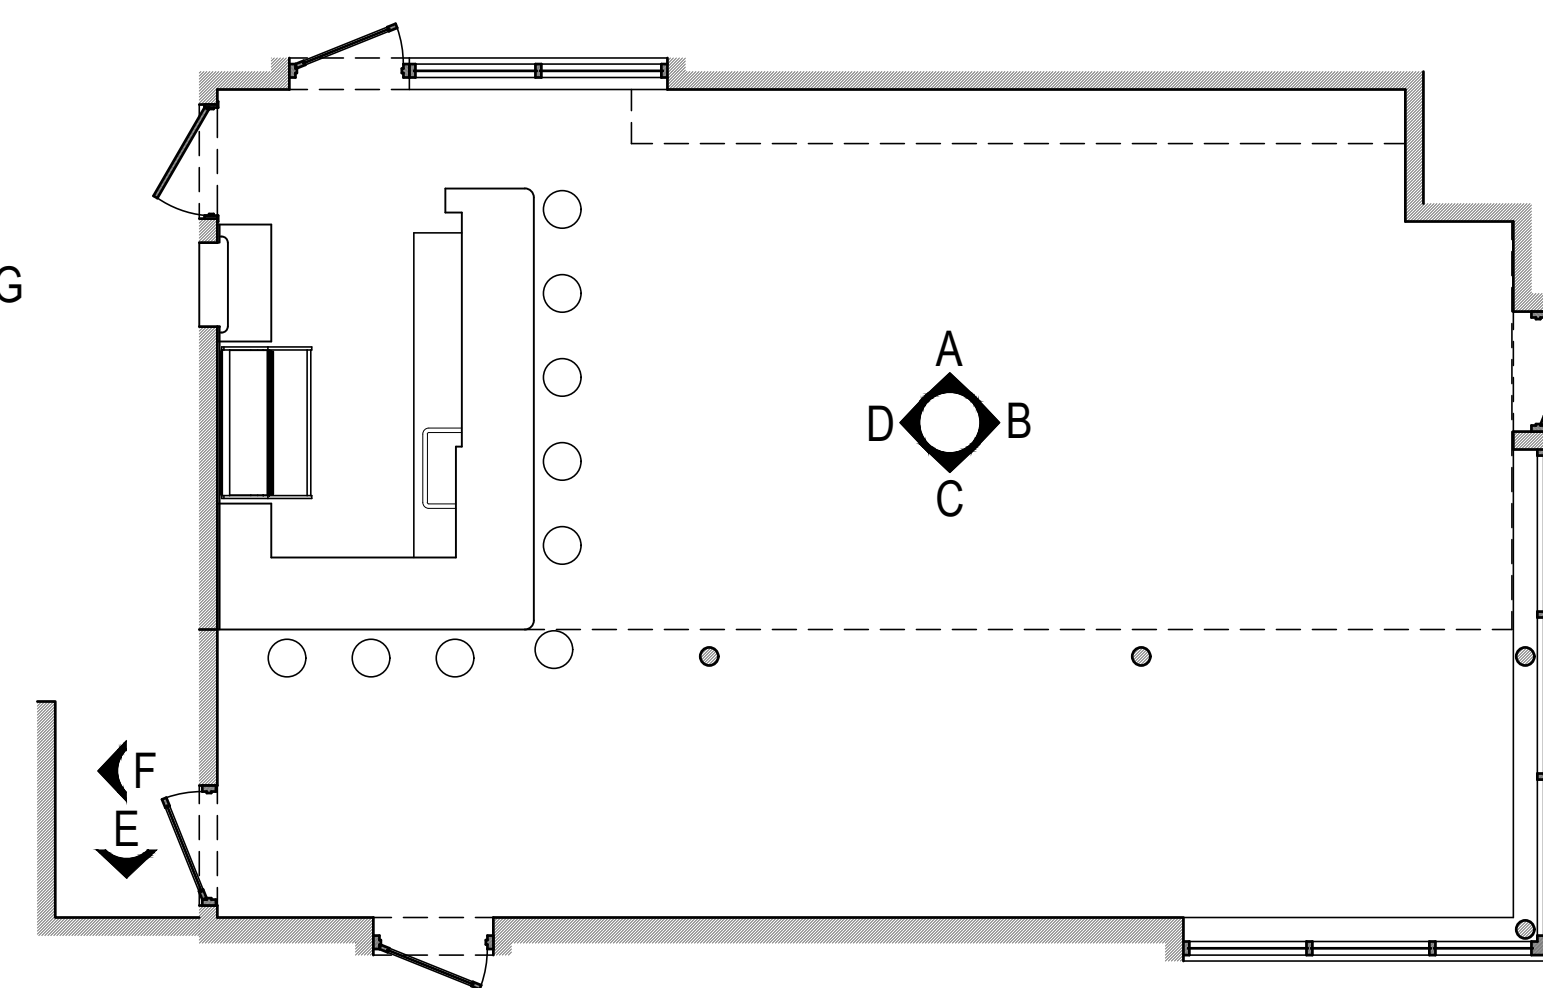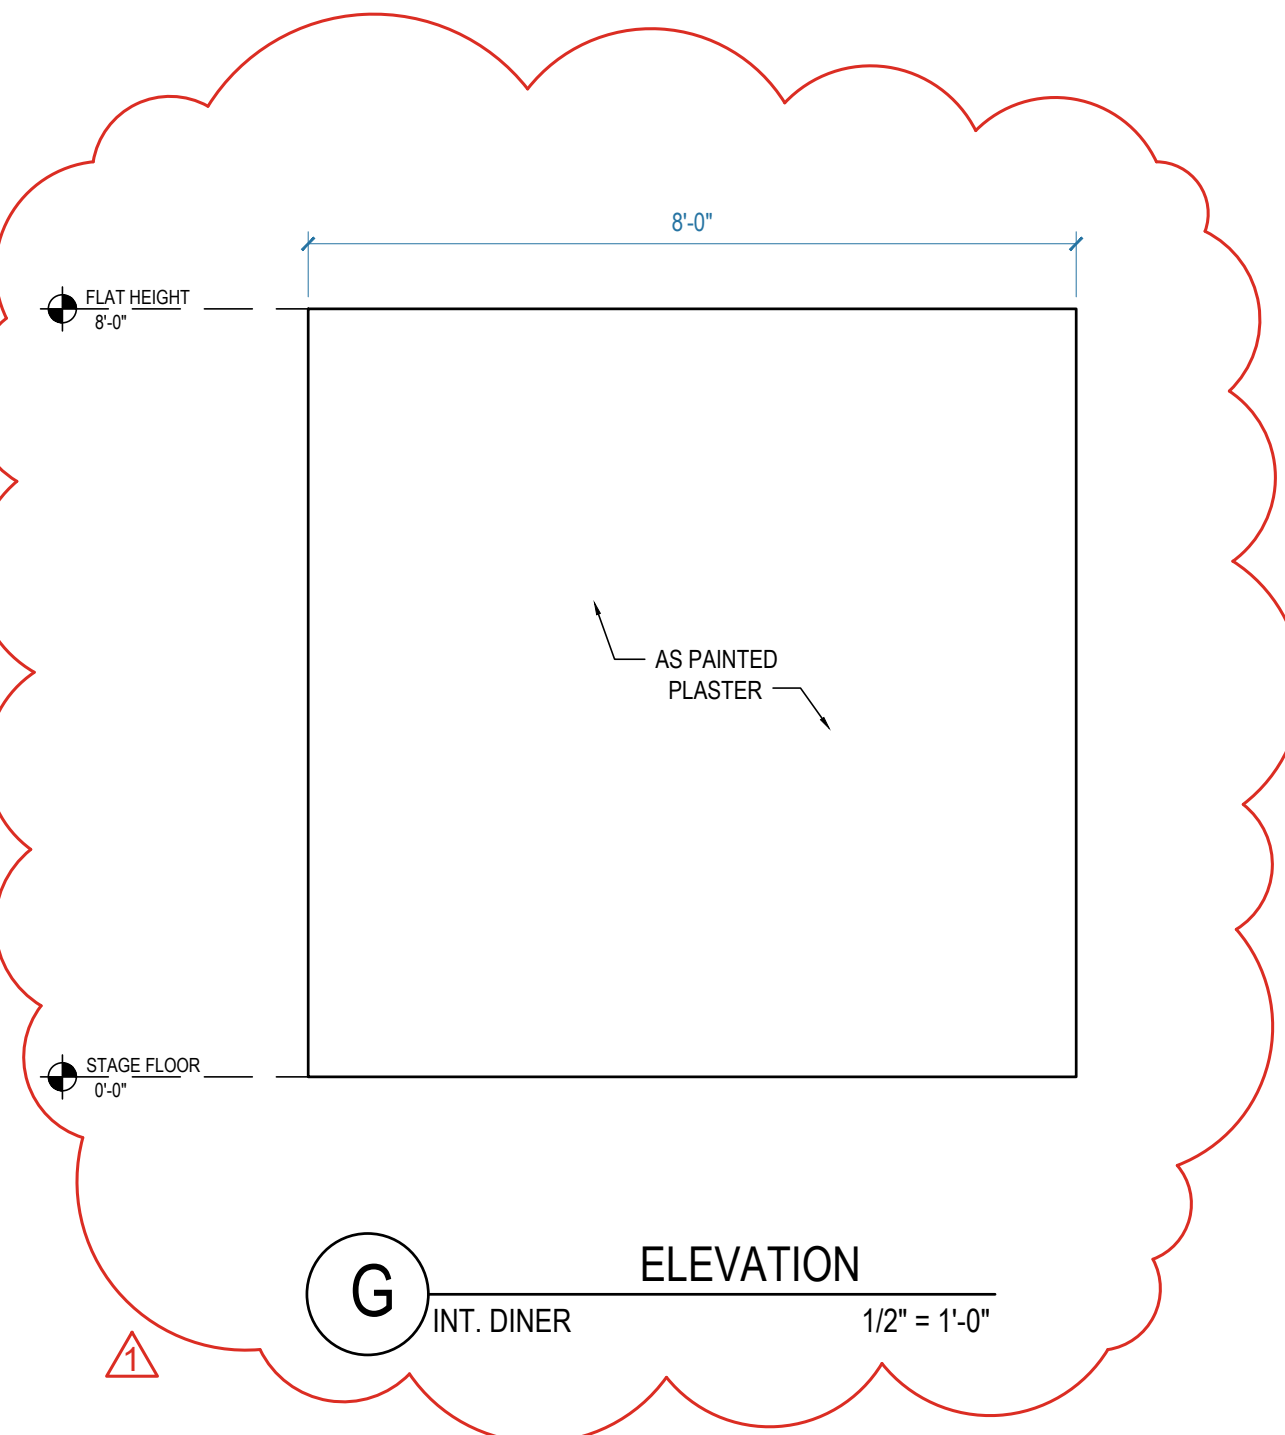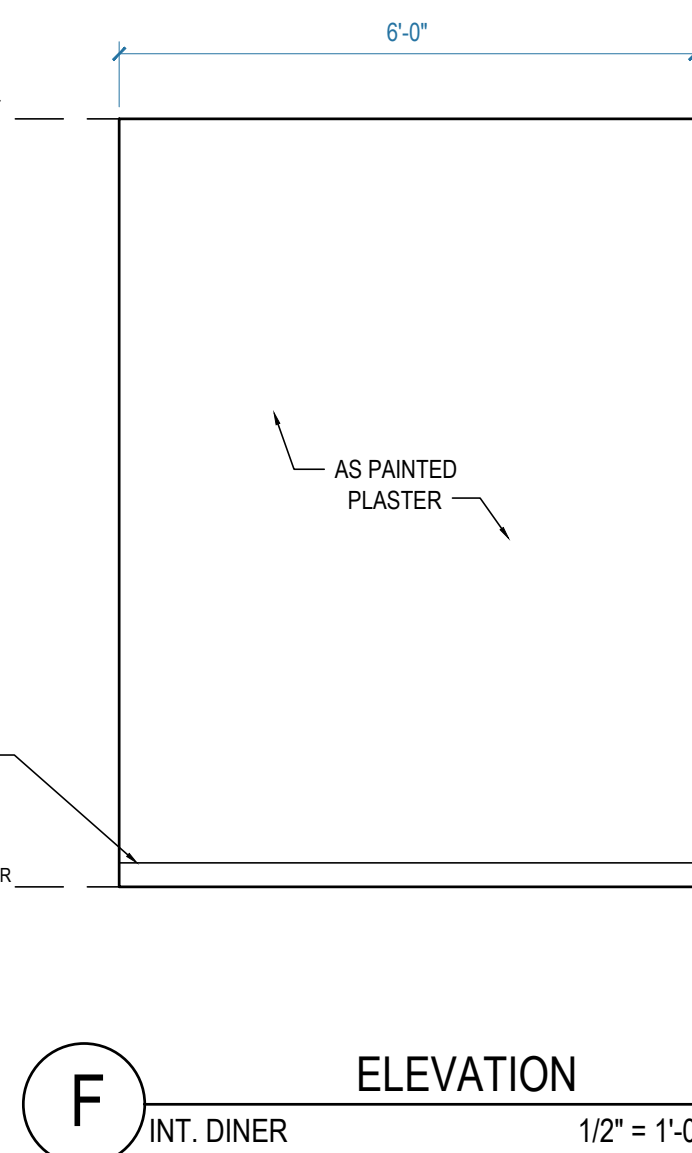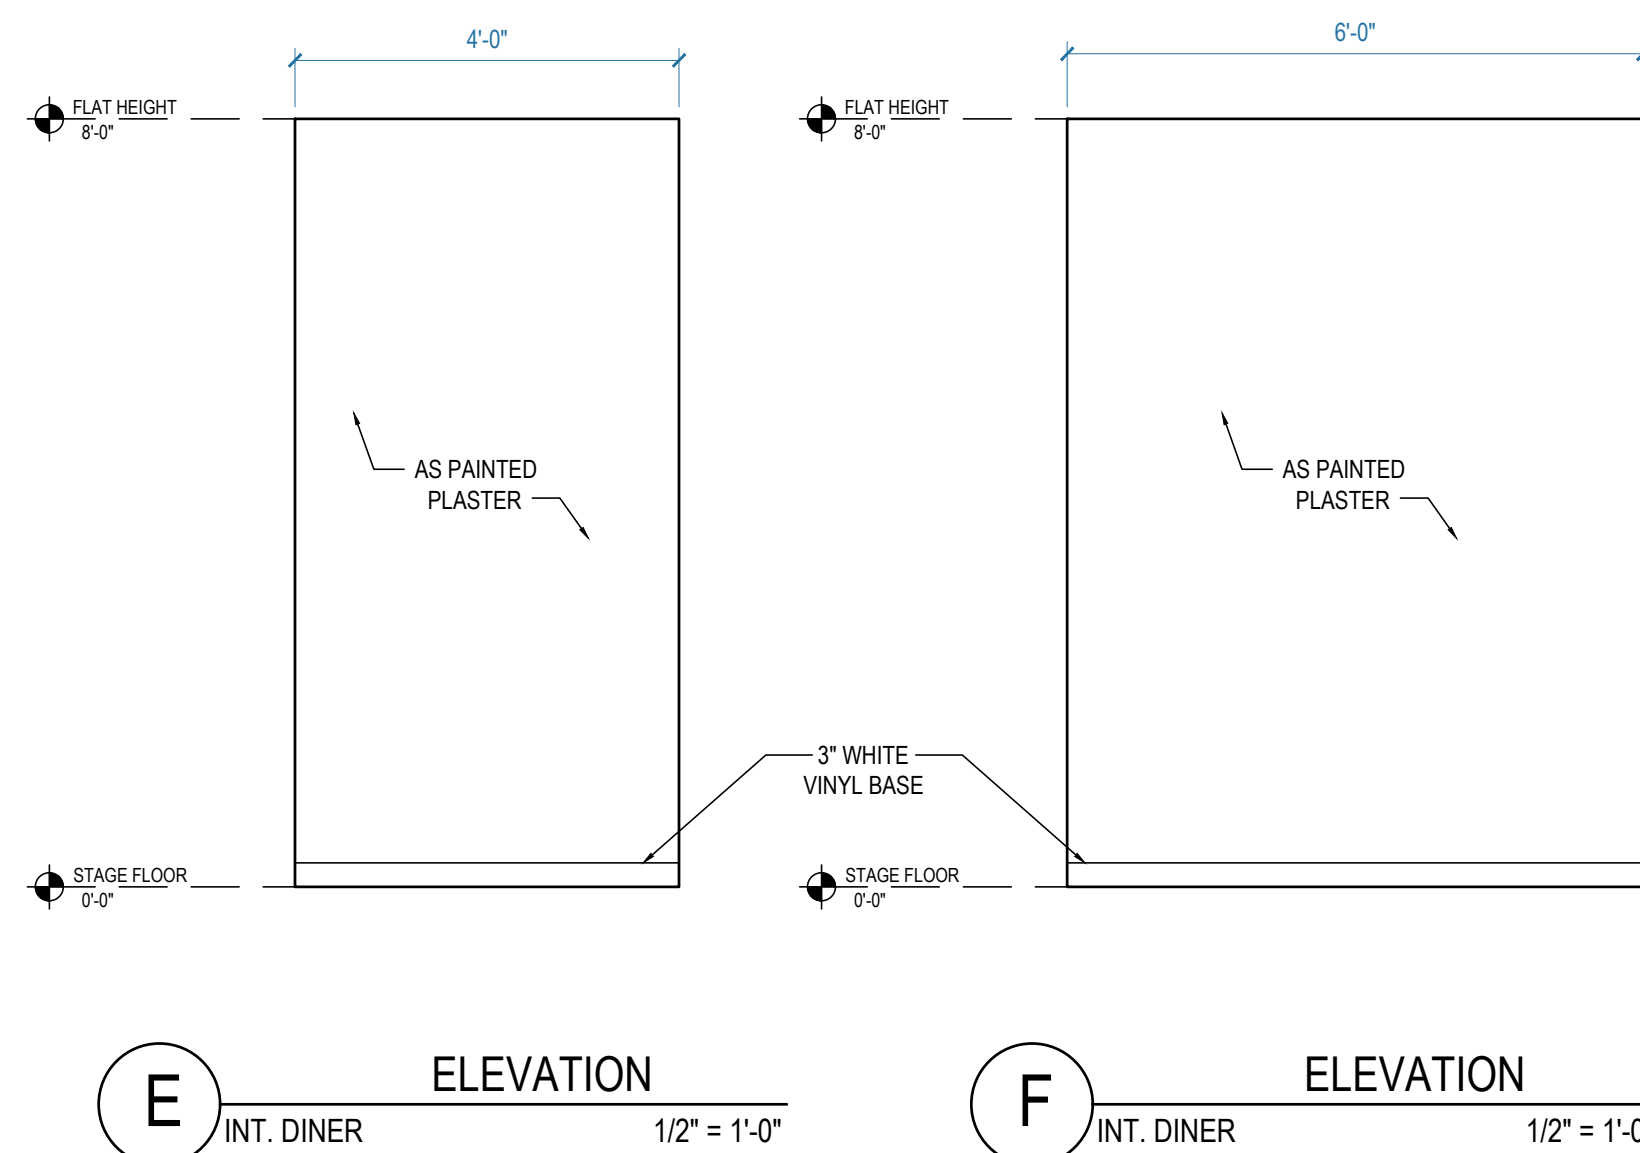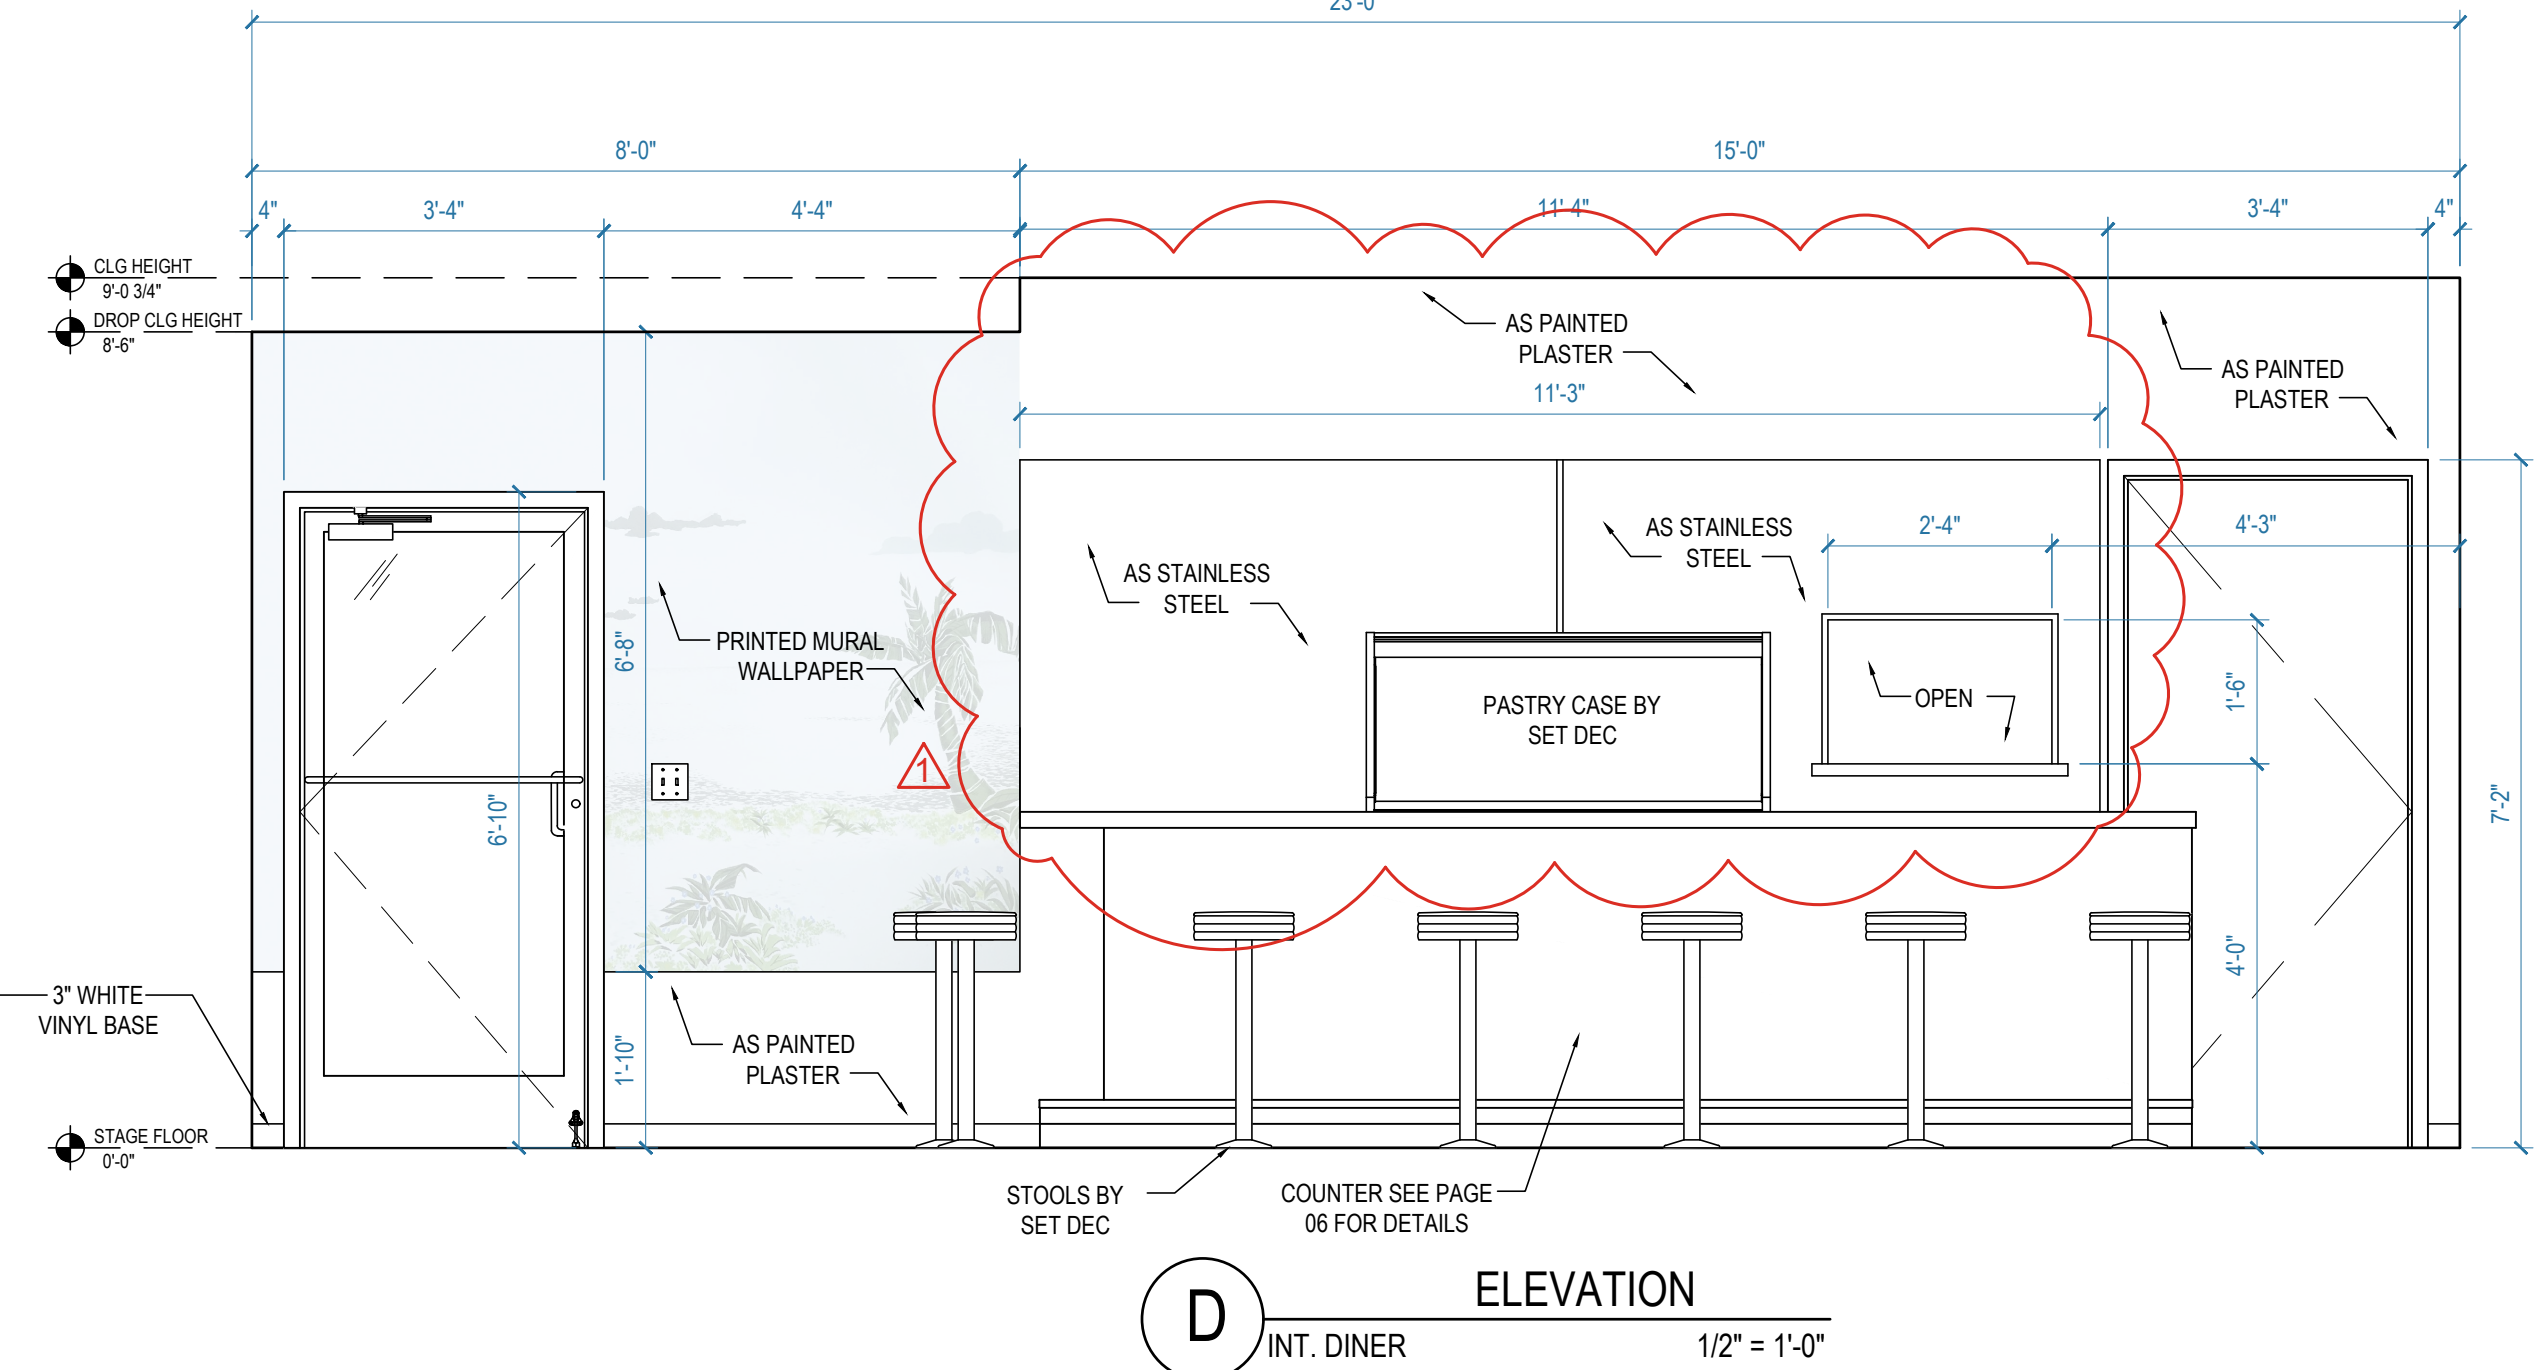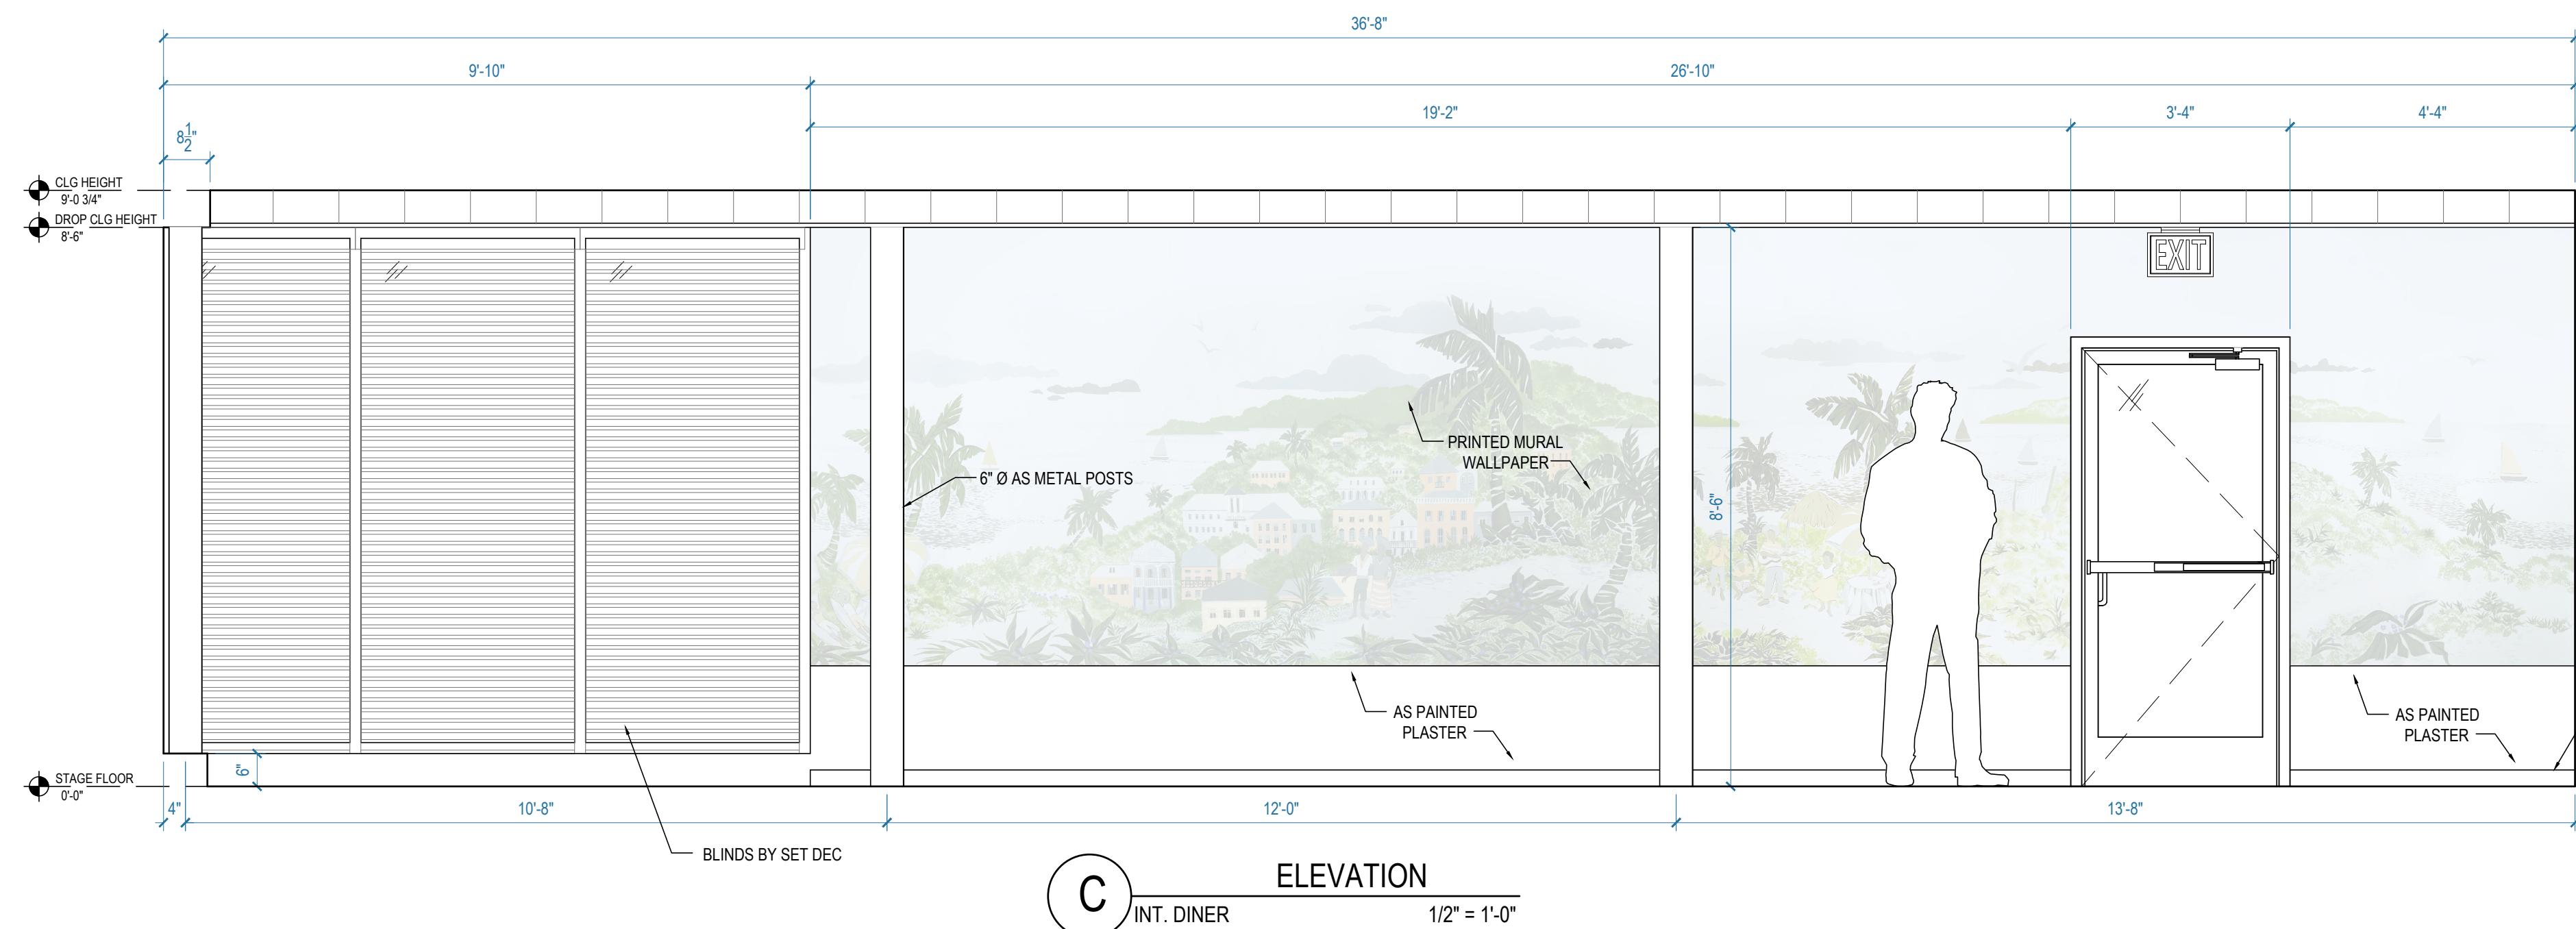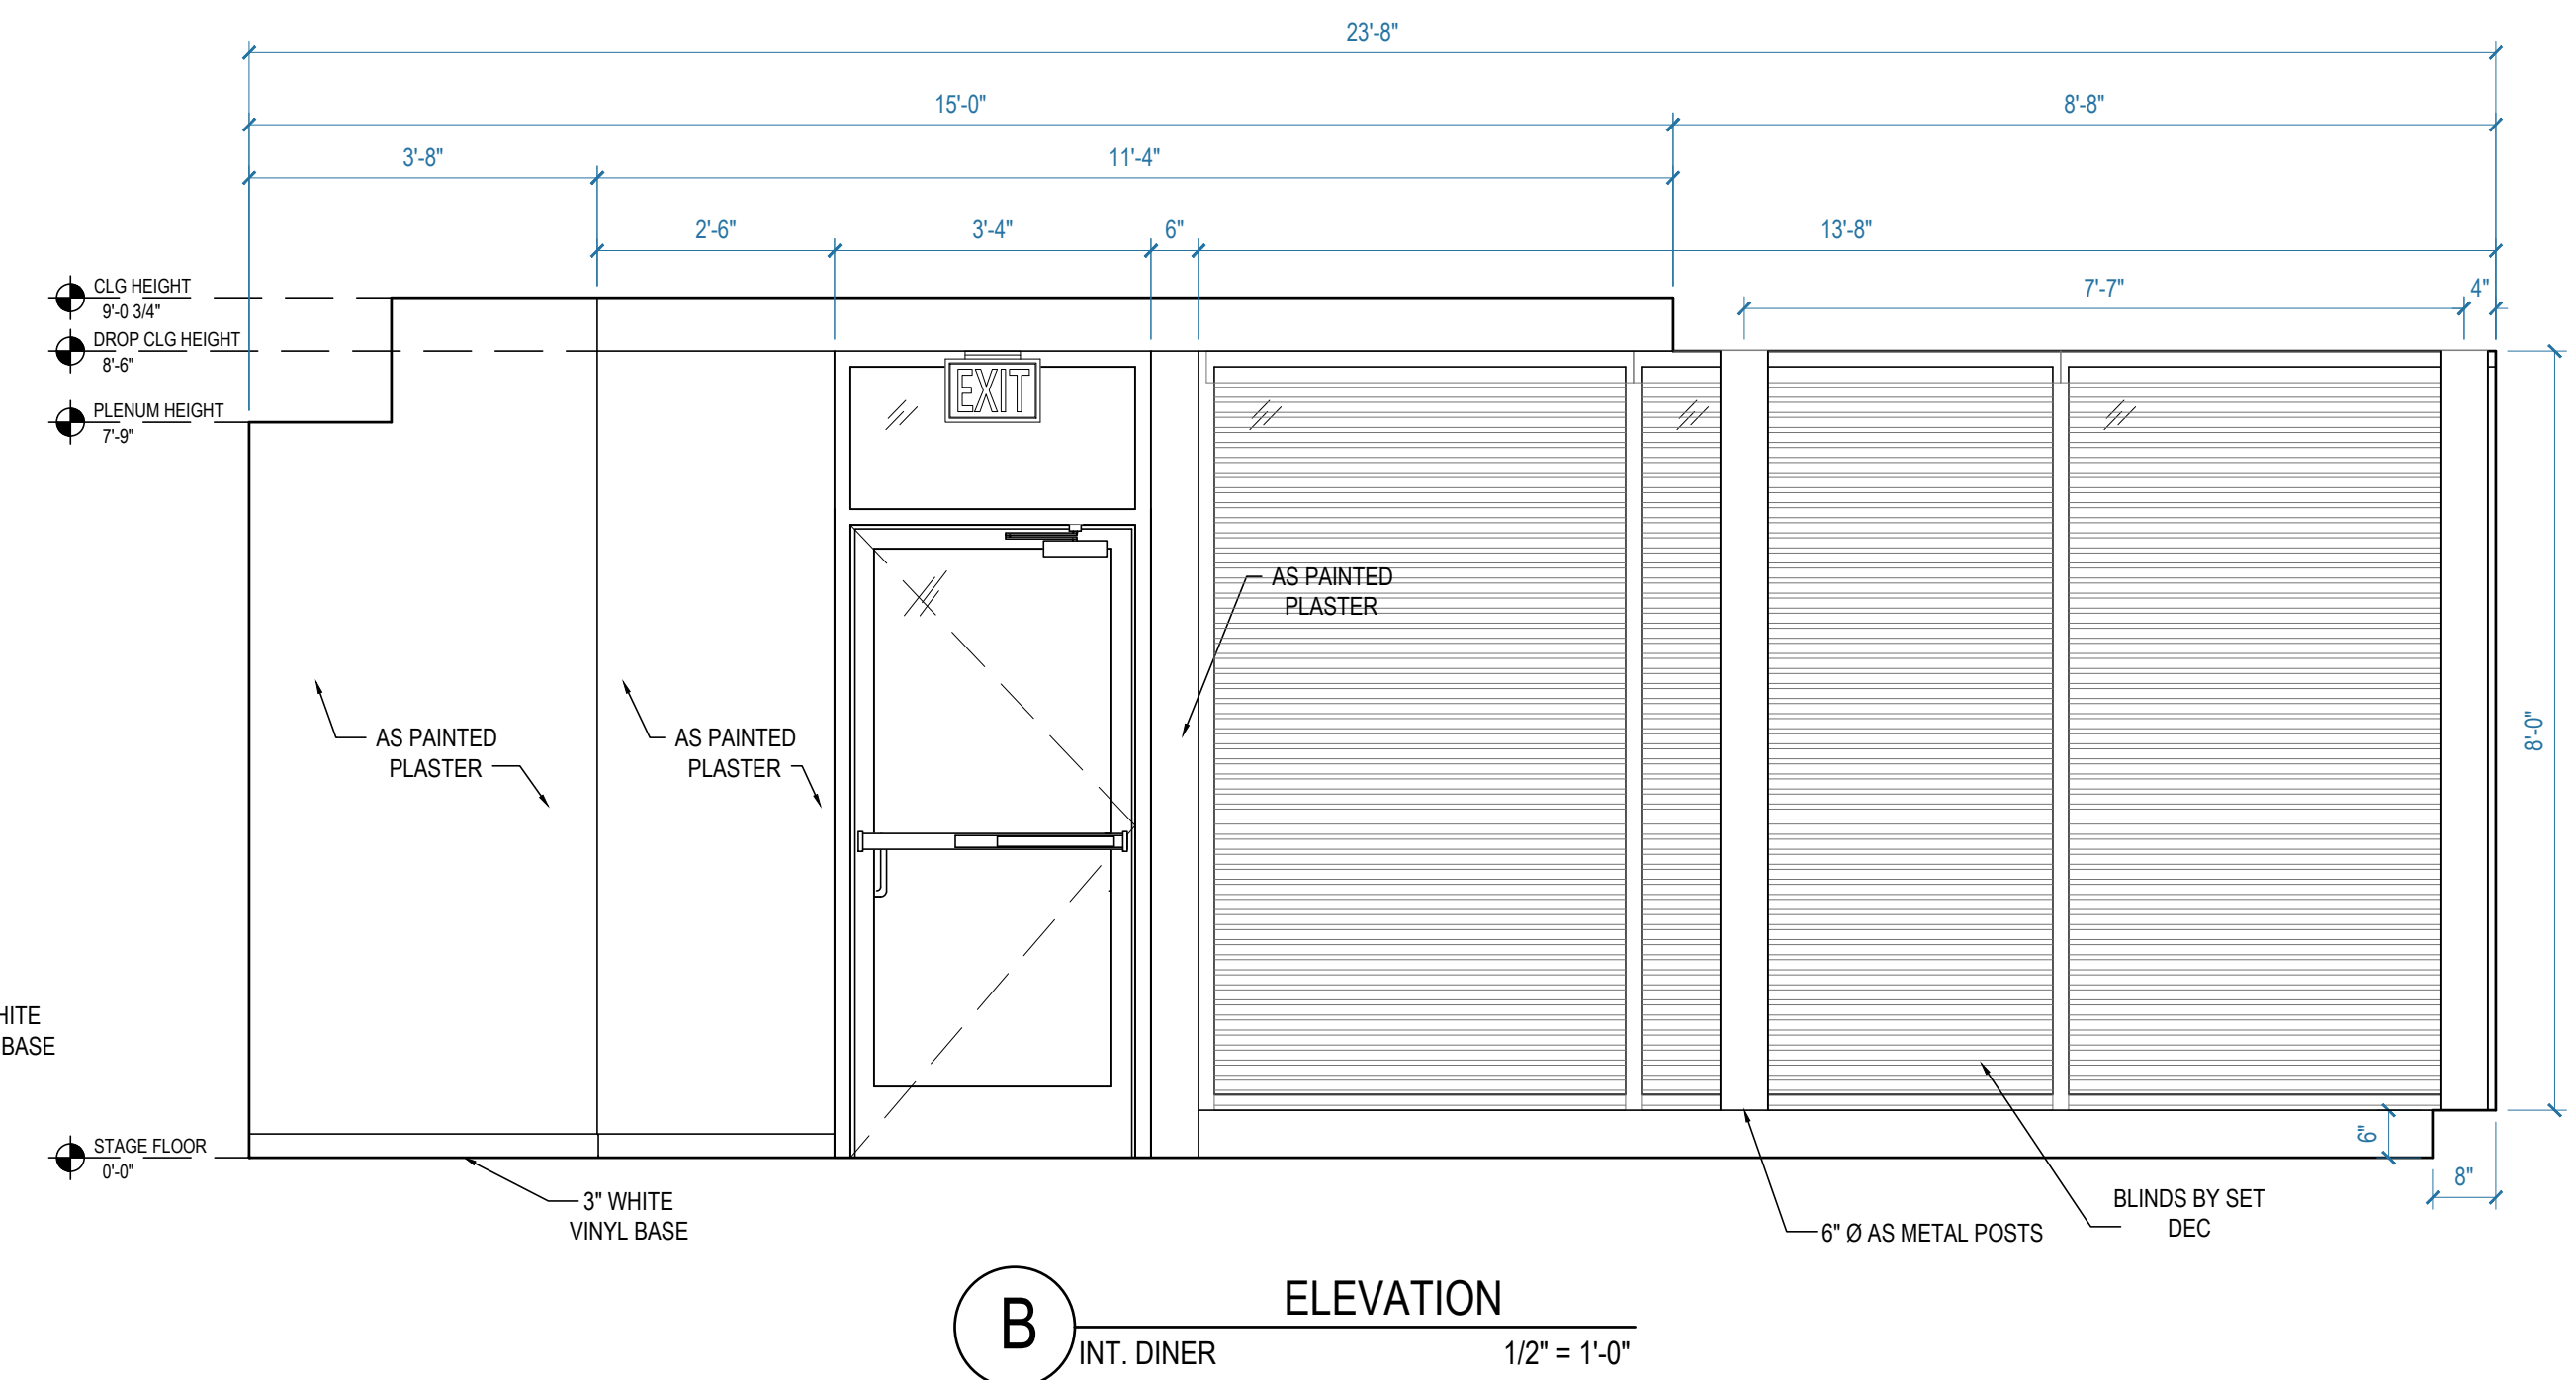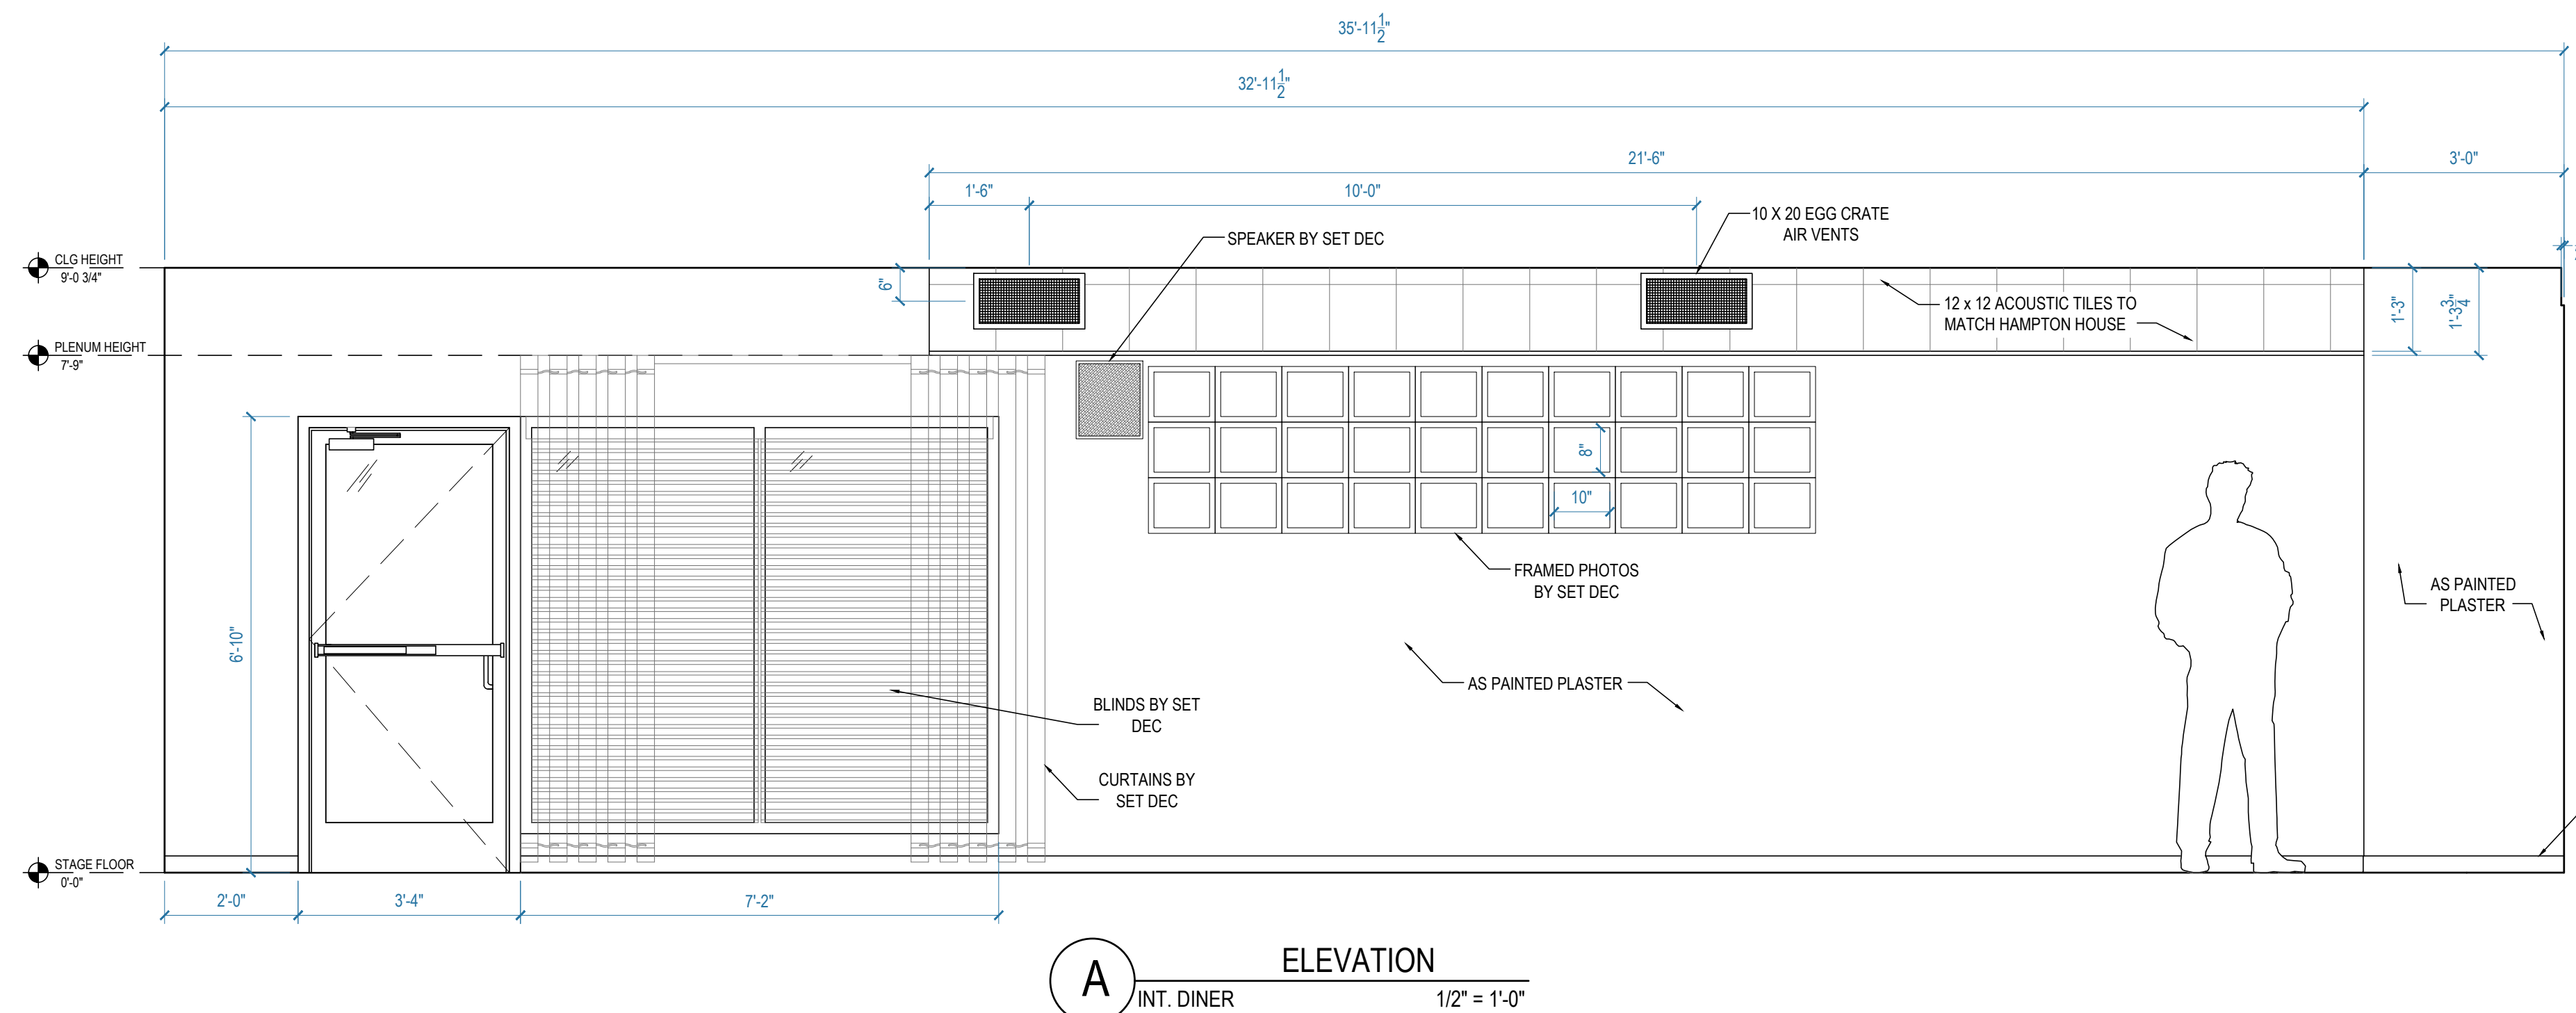


PROD. DESIGNER	BARRY ROBINSON			
ART DIRECTOR	MARK ZUELZKE			
DRAWN BY	S. PARKER			
SCENES				
		SET NAME	INT. HAMPTON HOUSE HOTEL - DINER	
		SIZE	24 X 36	DRAWING
		SCALE	1/2" = 1'-0"	DATE
		12.13.2019		SET #
		12		

REVISED
12.26.2019

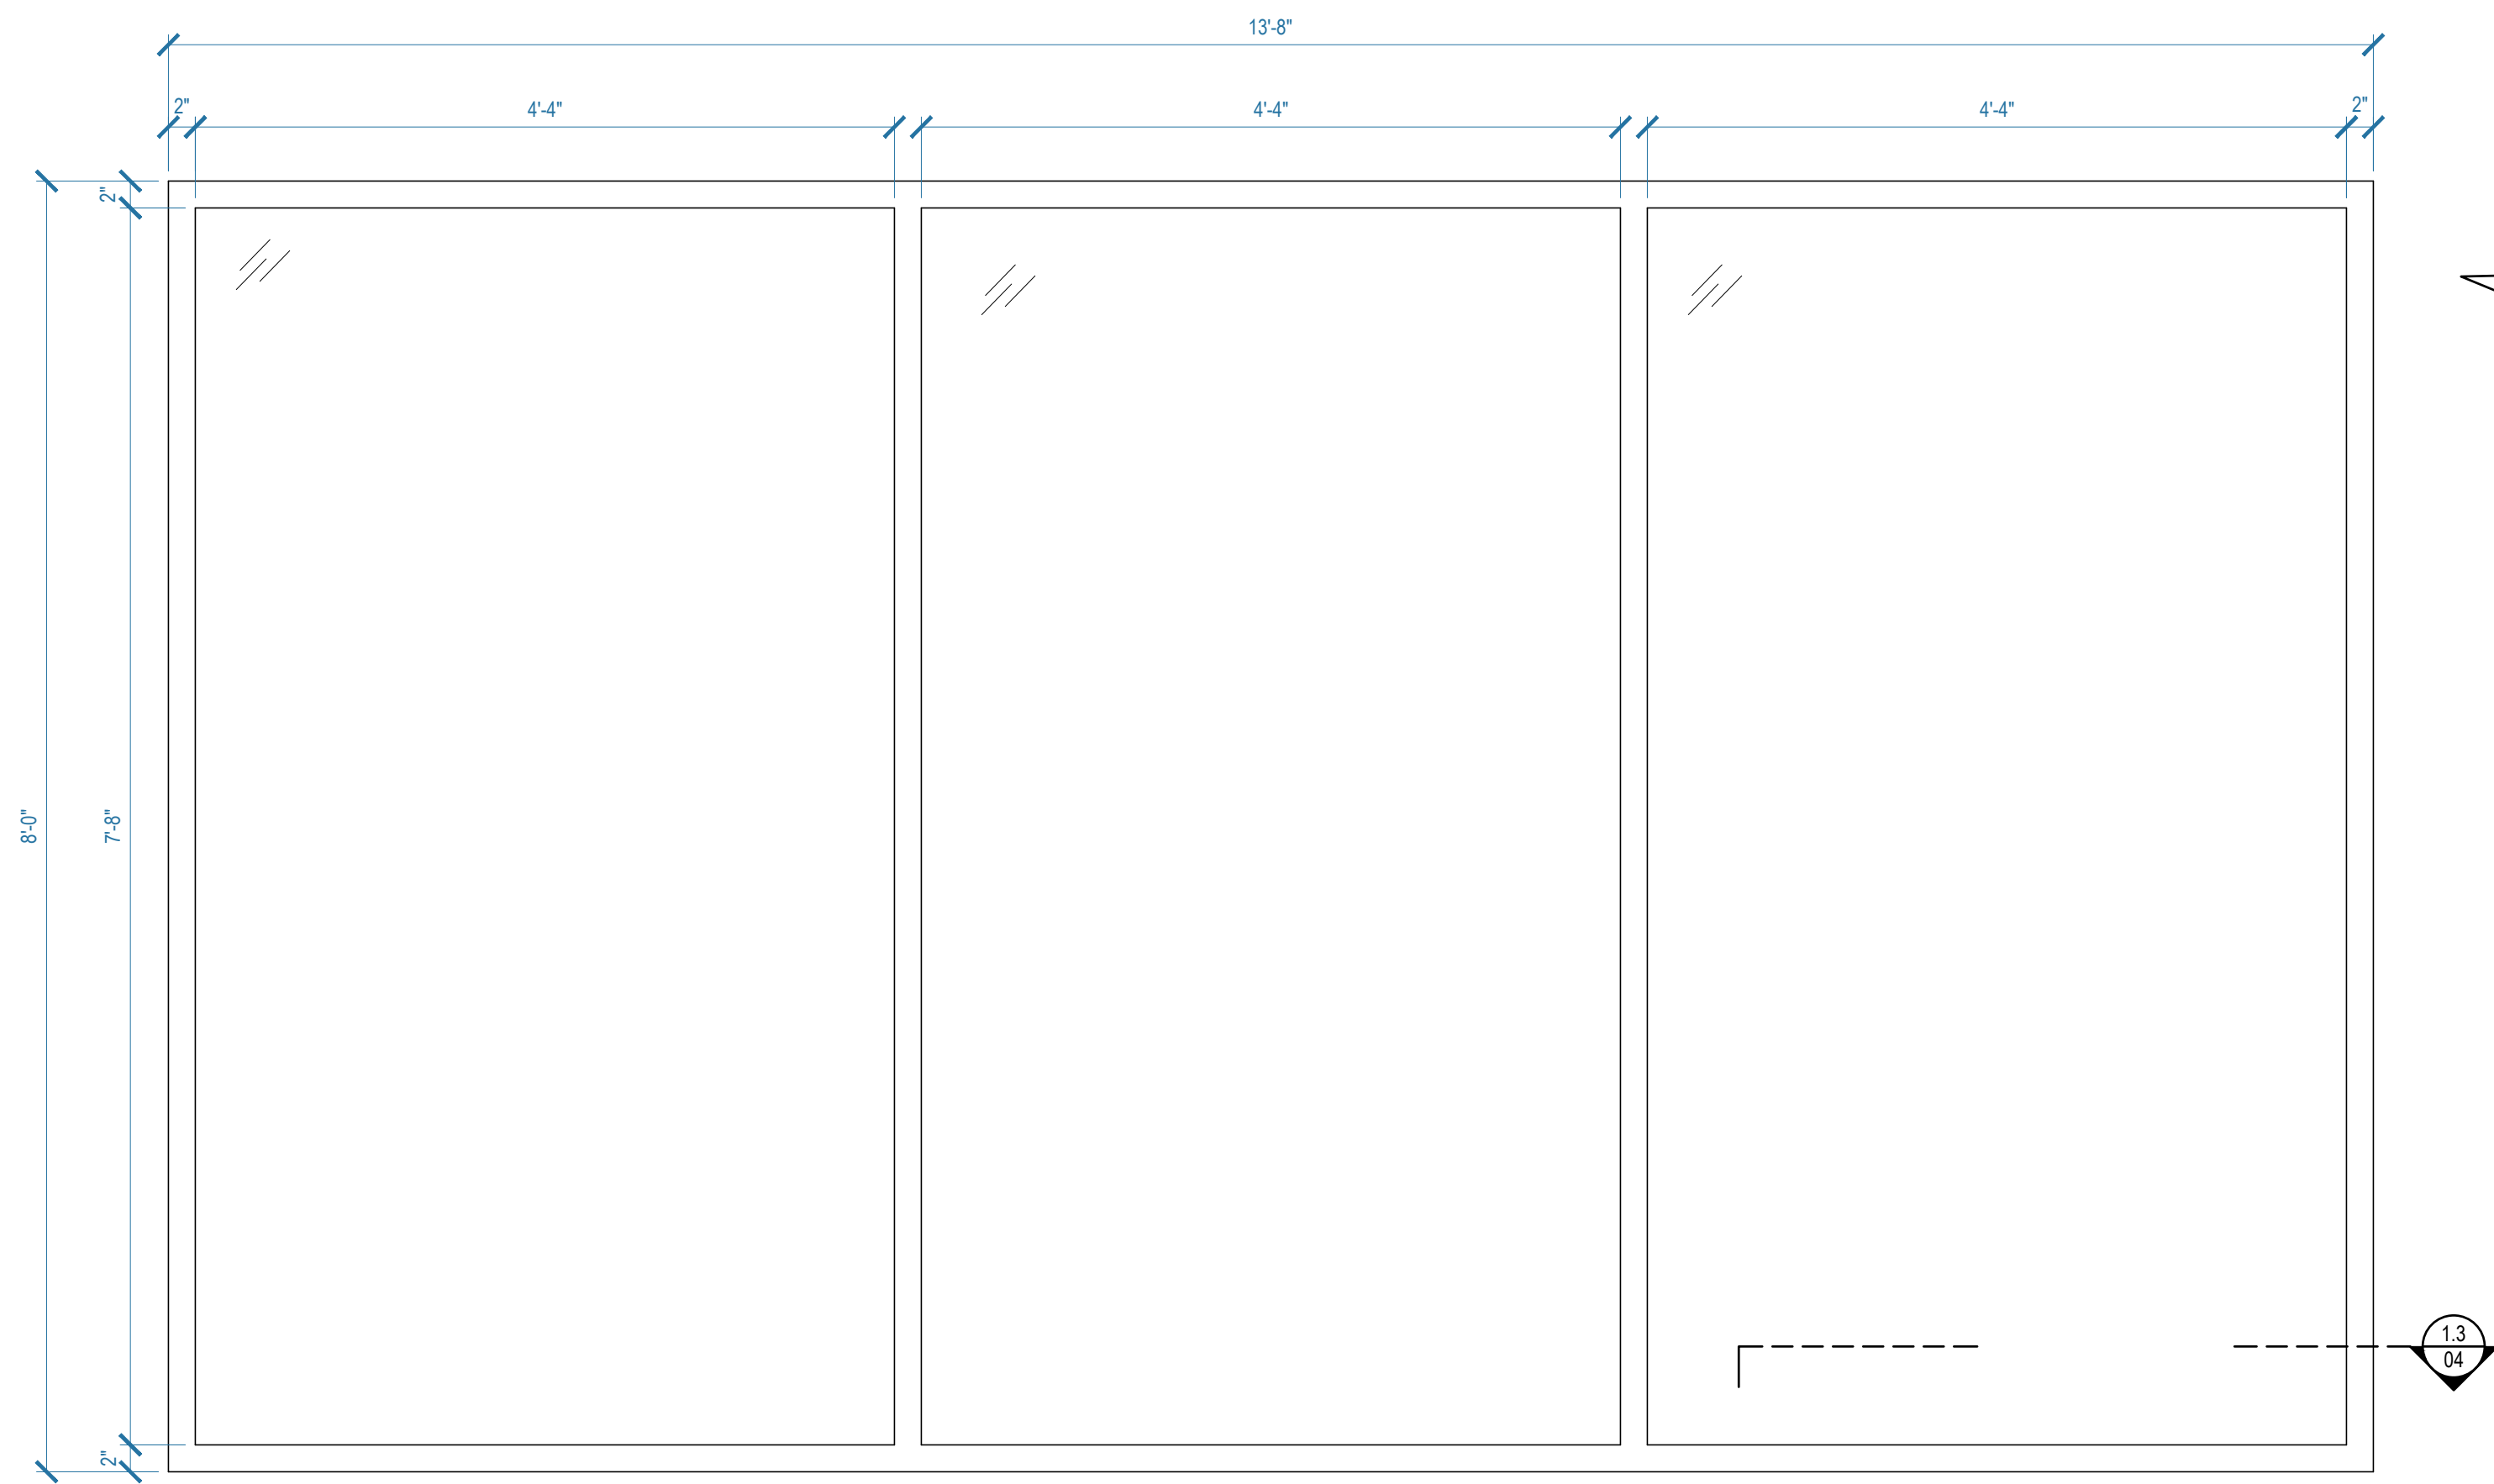


1.0 WINDOW 1 ELEVATION
INT. DINER 1" = 1'-0"

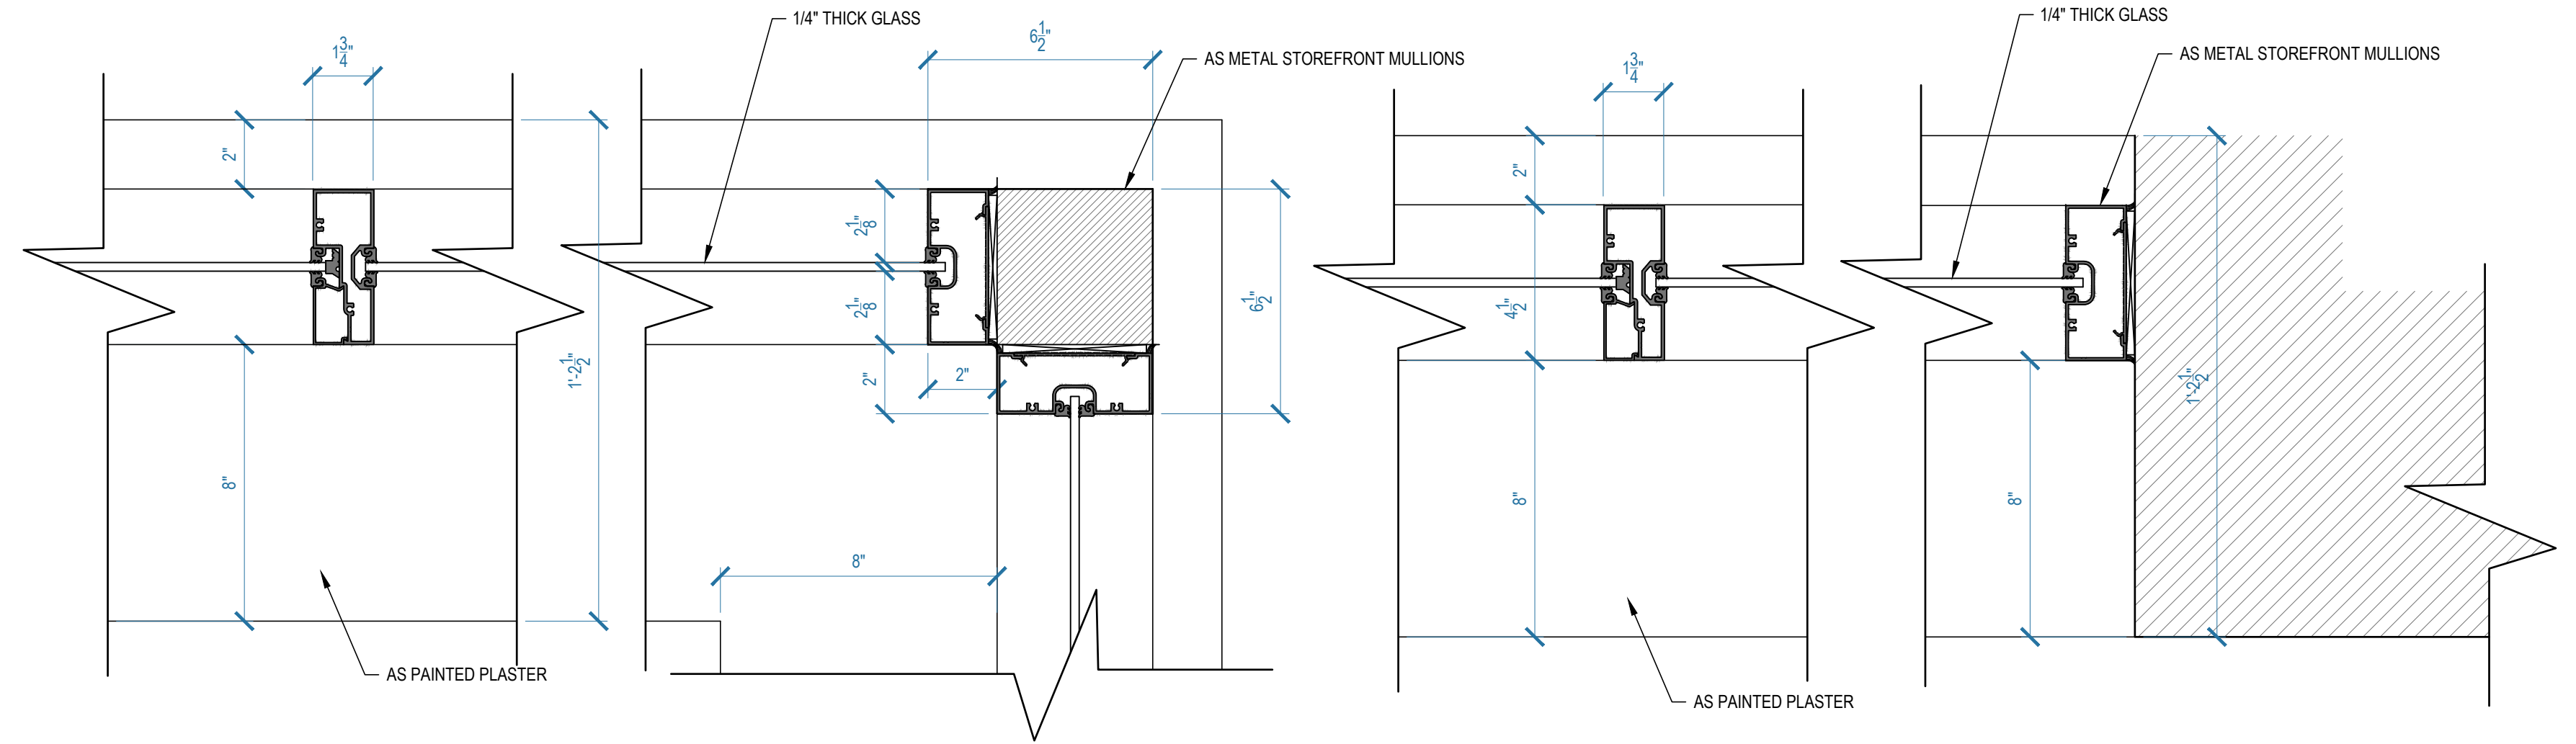


1.3 WINDOW 1 DETAIL
INT. DINER 3" = 1'-0"


1.4 WINDOW 2 DETAIL
INT. DINER 3" = 1'-0"

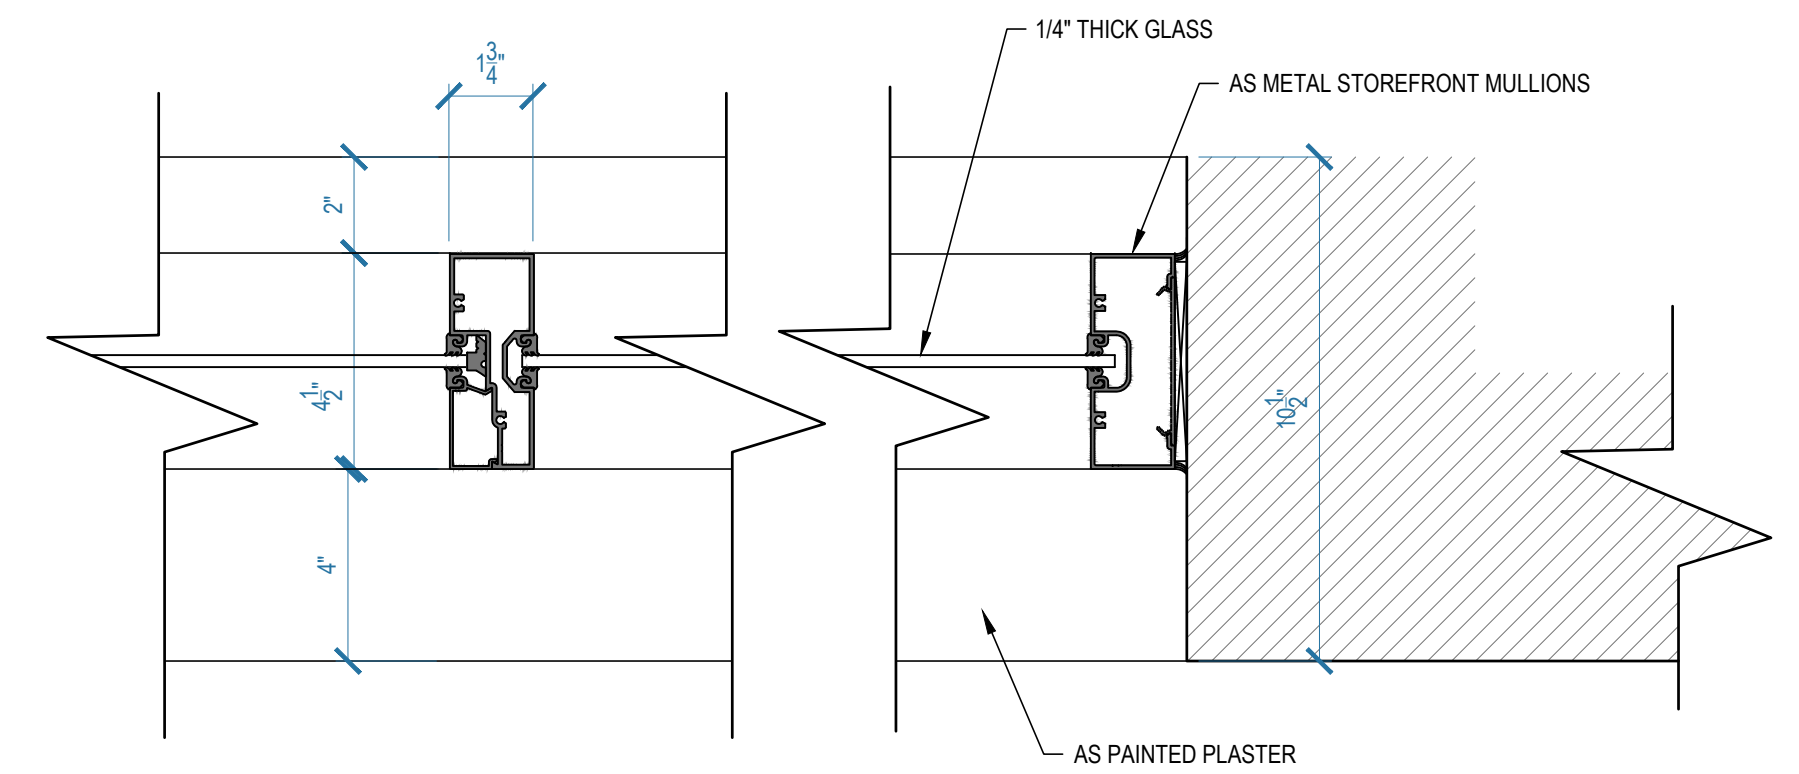


1.5 WINDOW 3 DETAIL
INT. DINER 3" = 1'-0"

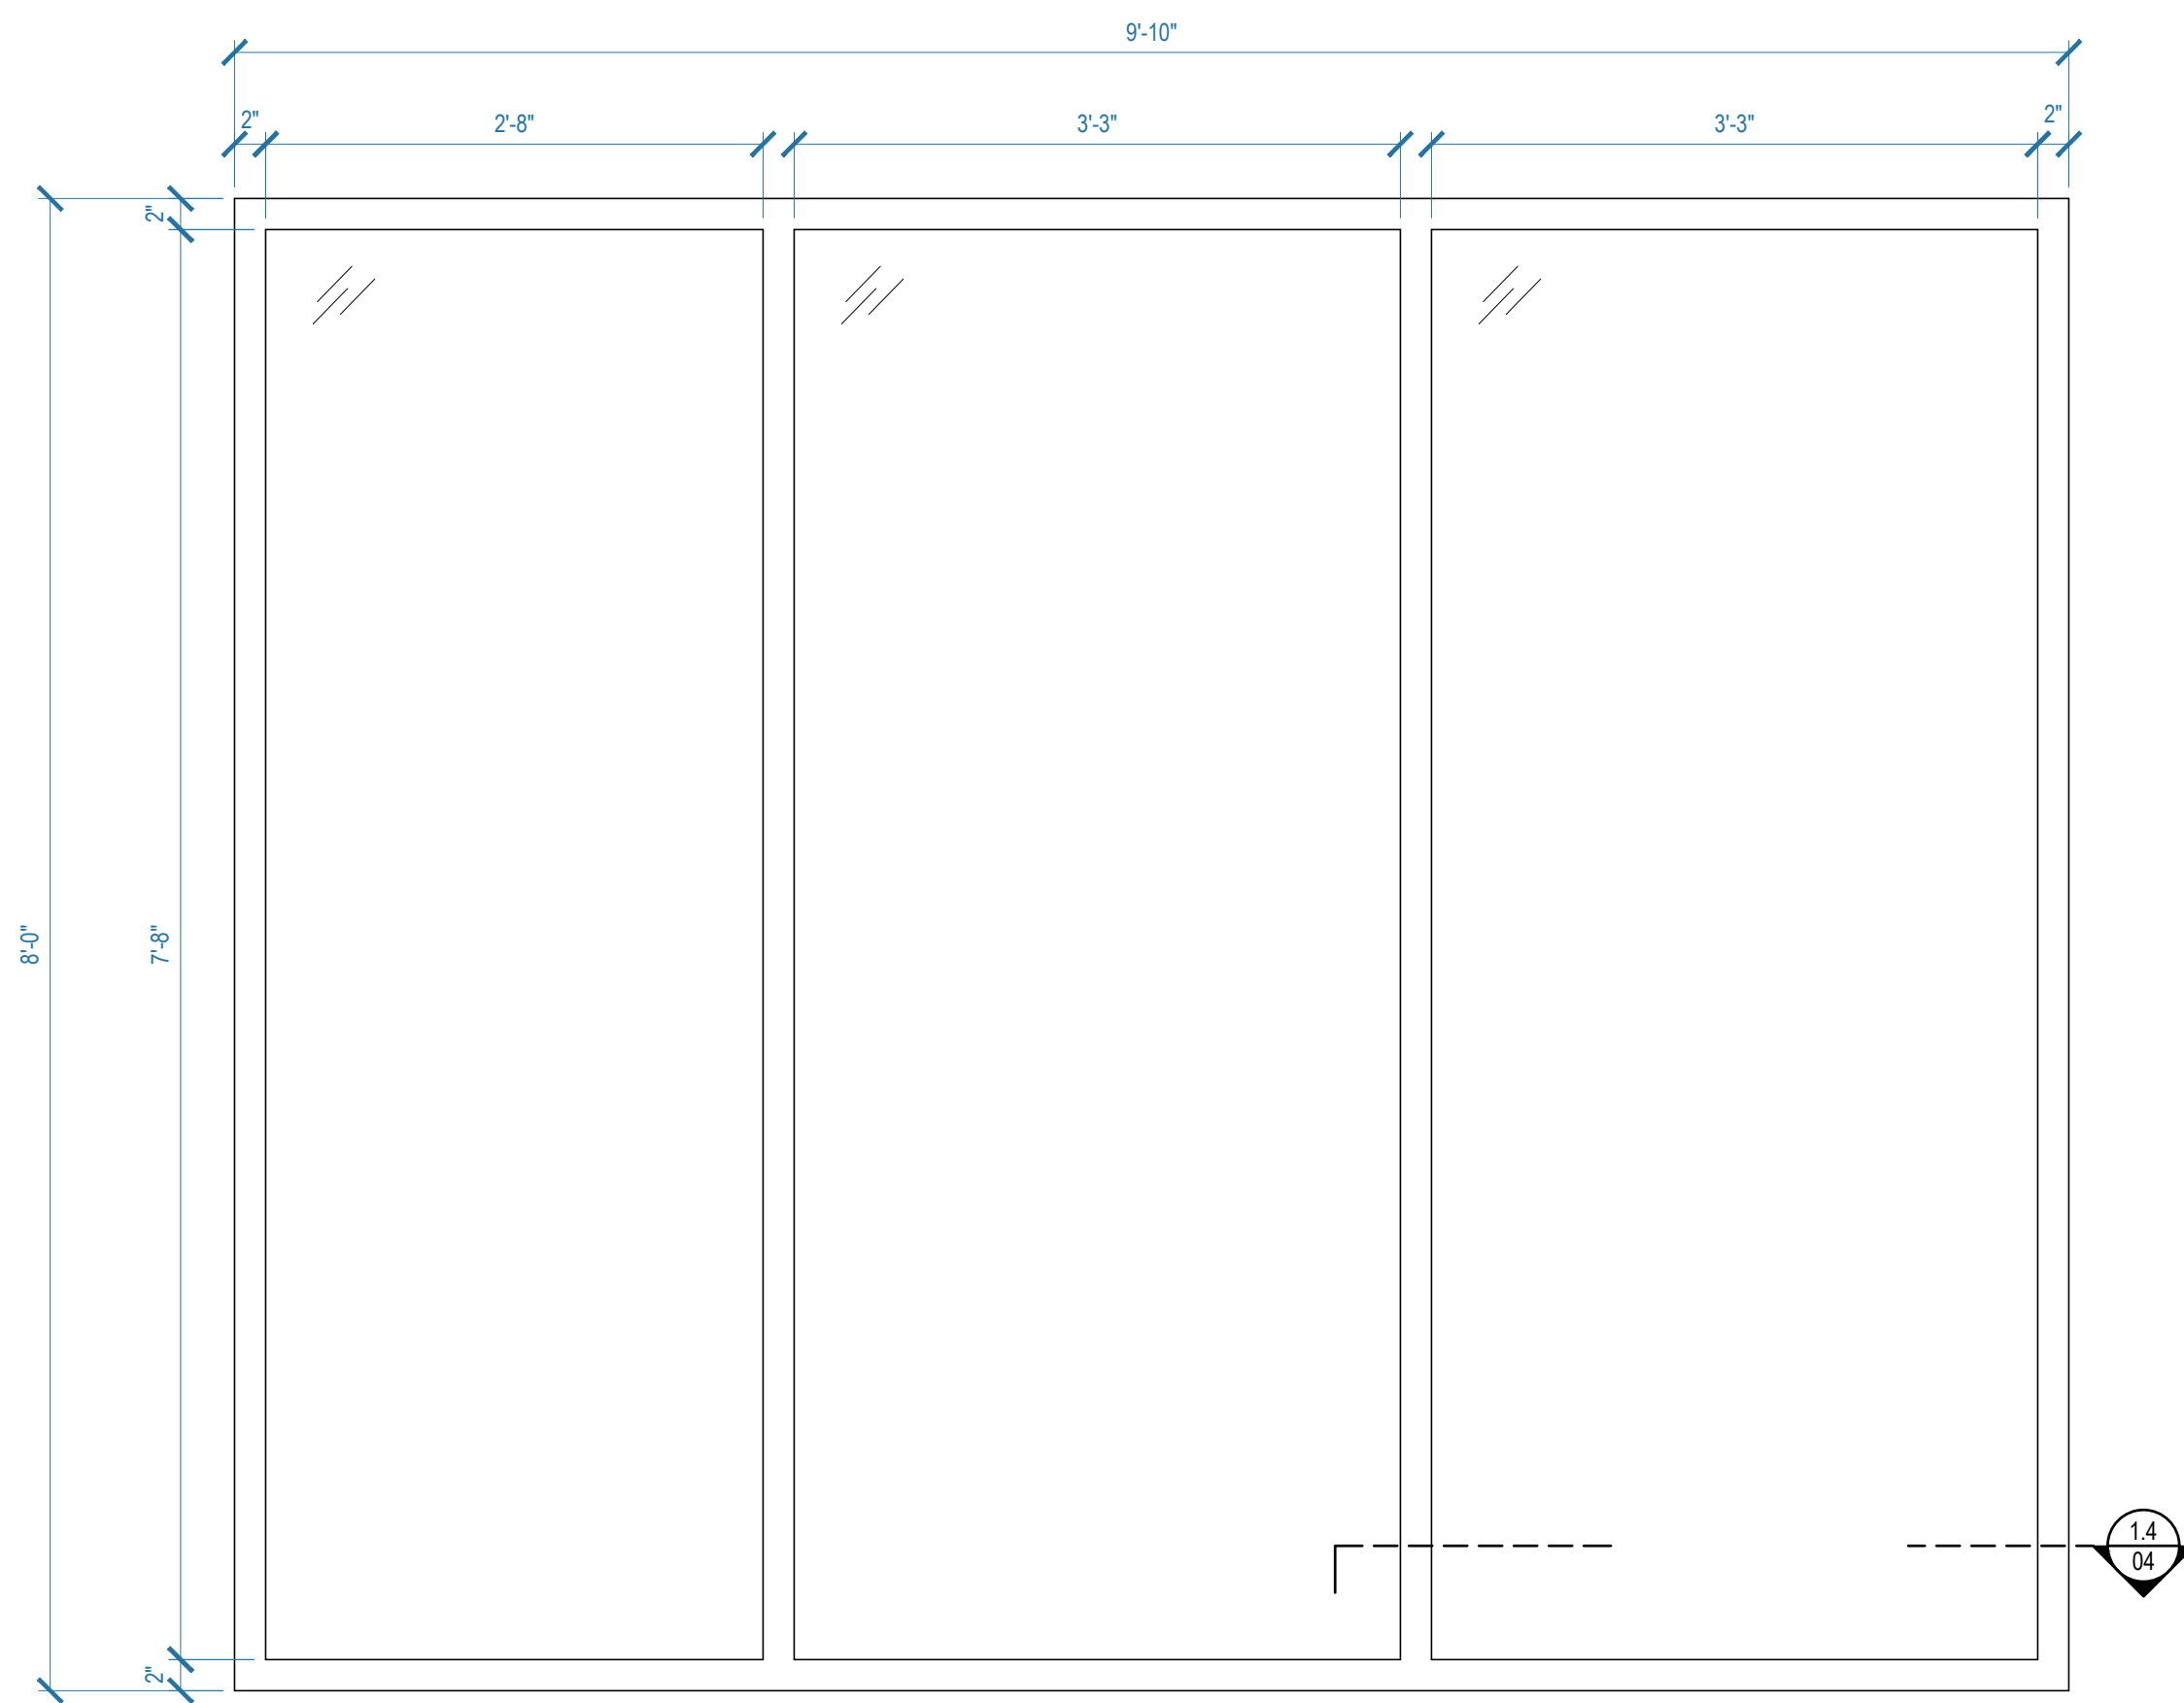


1.1 WINDOW 2 ELEVATION
INT. DINER 1" = 1'-0"

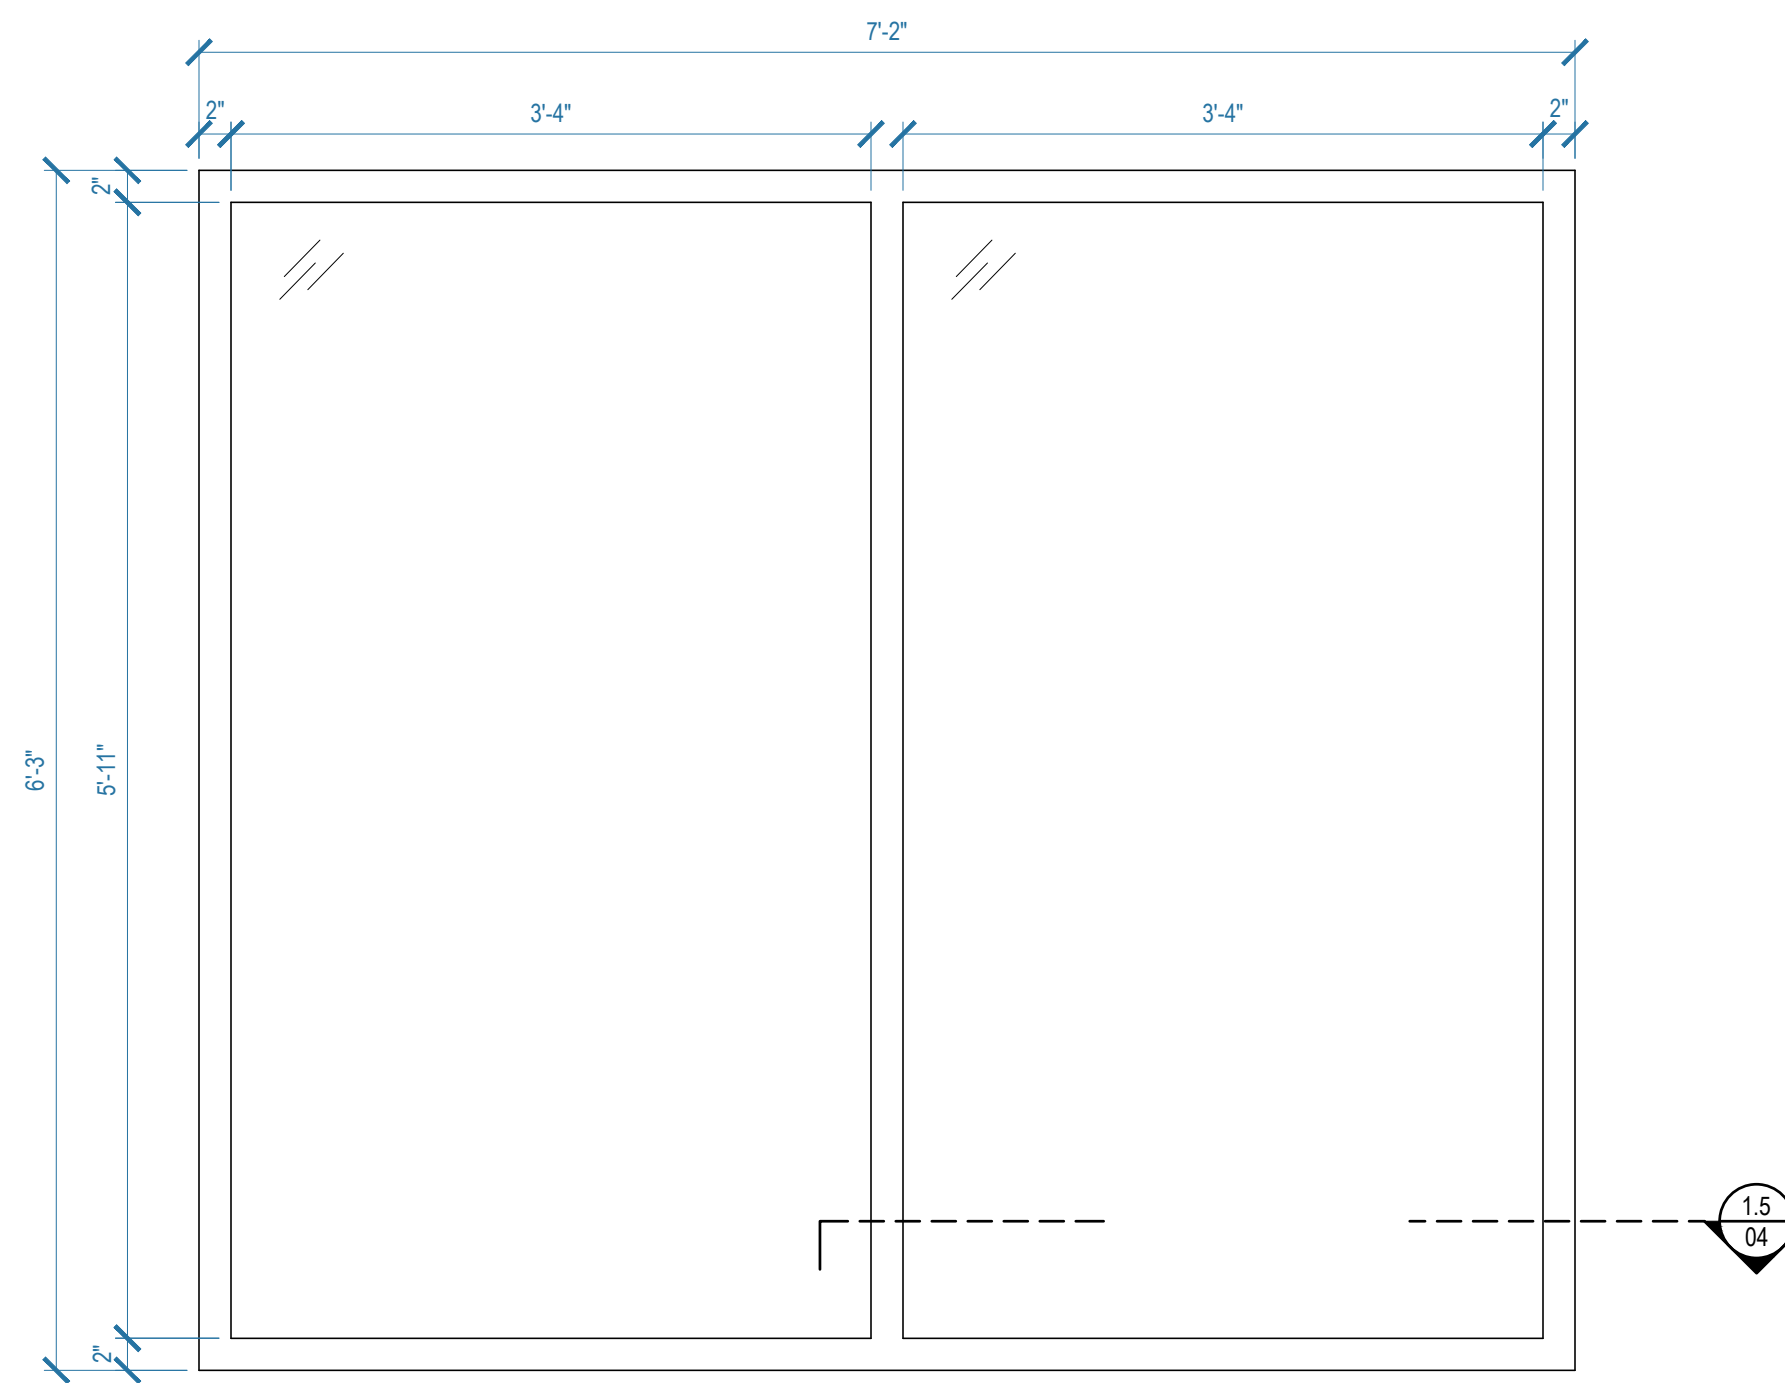


1.2 WINDOW 3 ELEVATION
INT. DINER 1" = 1'-0"

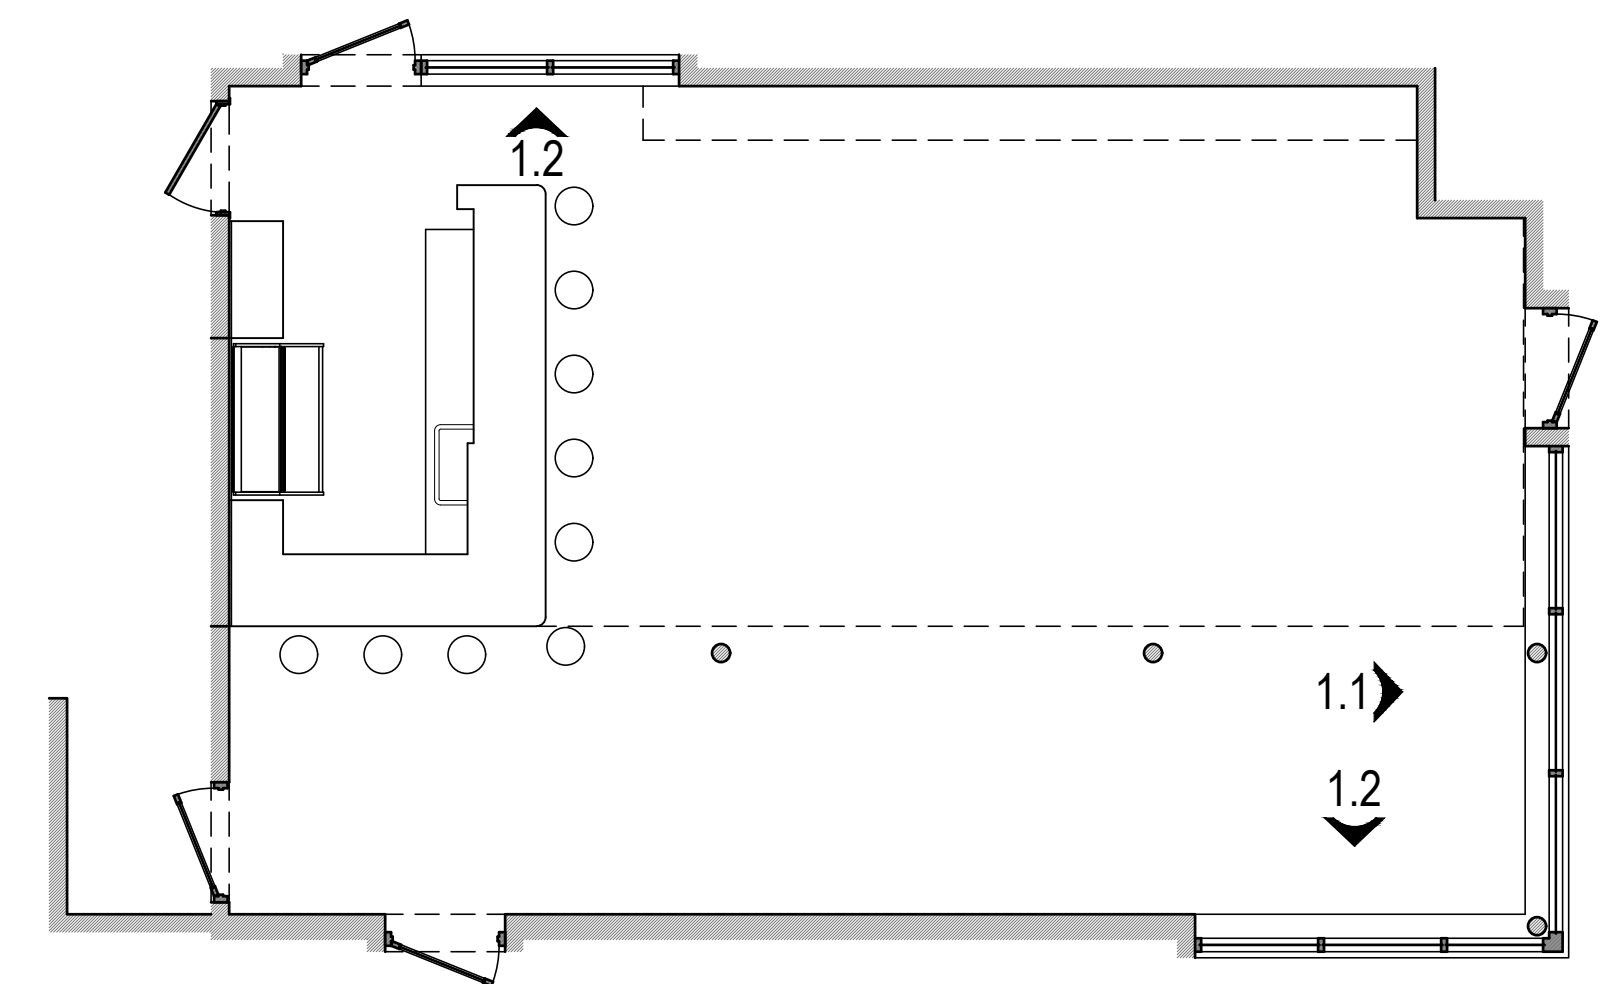


REFERENCE PLAN
INT. DINER 3/16" = 1'-0"

PROD. DESIGNER	BARRY ROBINSON			
ART DIRECTOR	MARK ZUELZKE			
DRAWN BY	S. PARKER			
SCENES	SET NAME INT. HAMPTON HOUSE HOTEL - DINER			
RELEASED 12.13.2018	SIZE 24 X 36	DRAWING WINDOW DETAILS		04
	SCALE AS NOTED	DATE 12.13.2018	SET # 12	

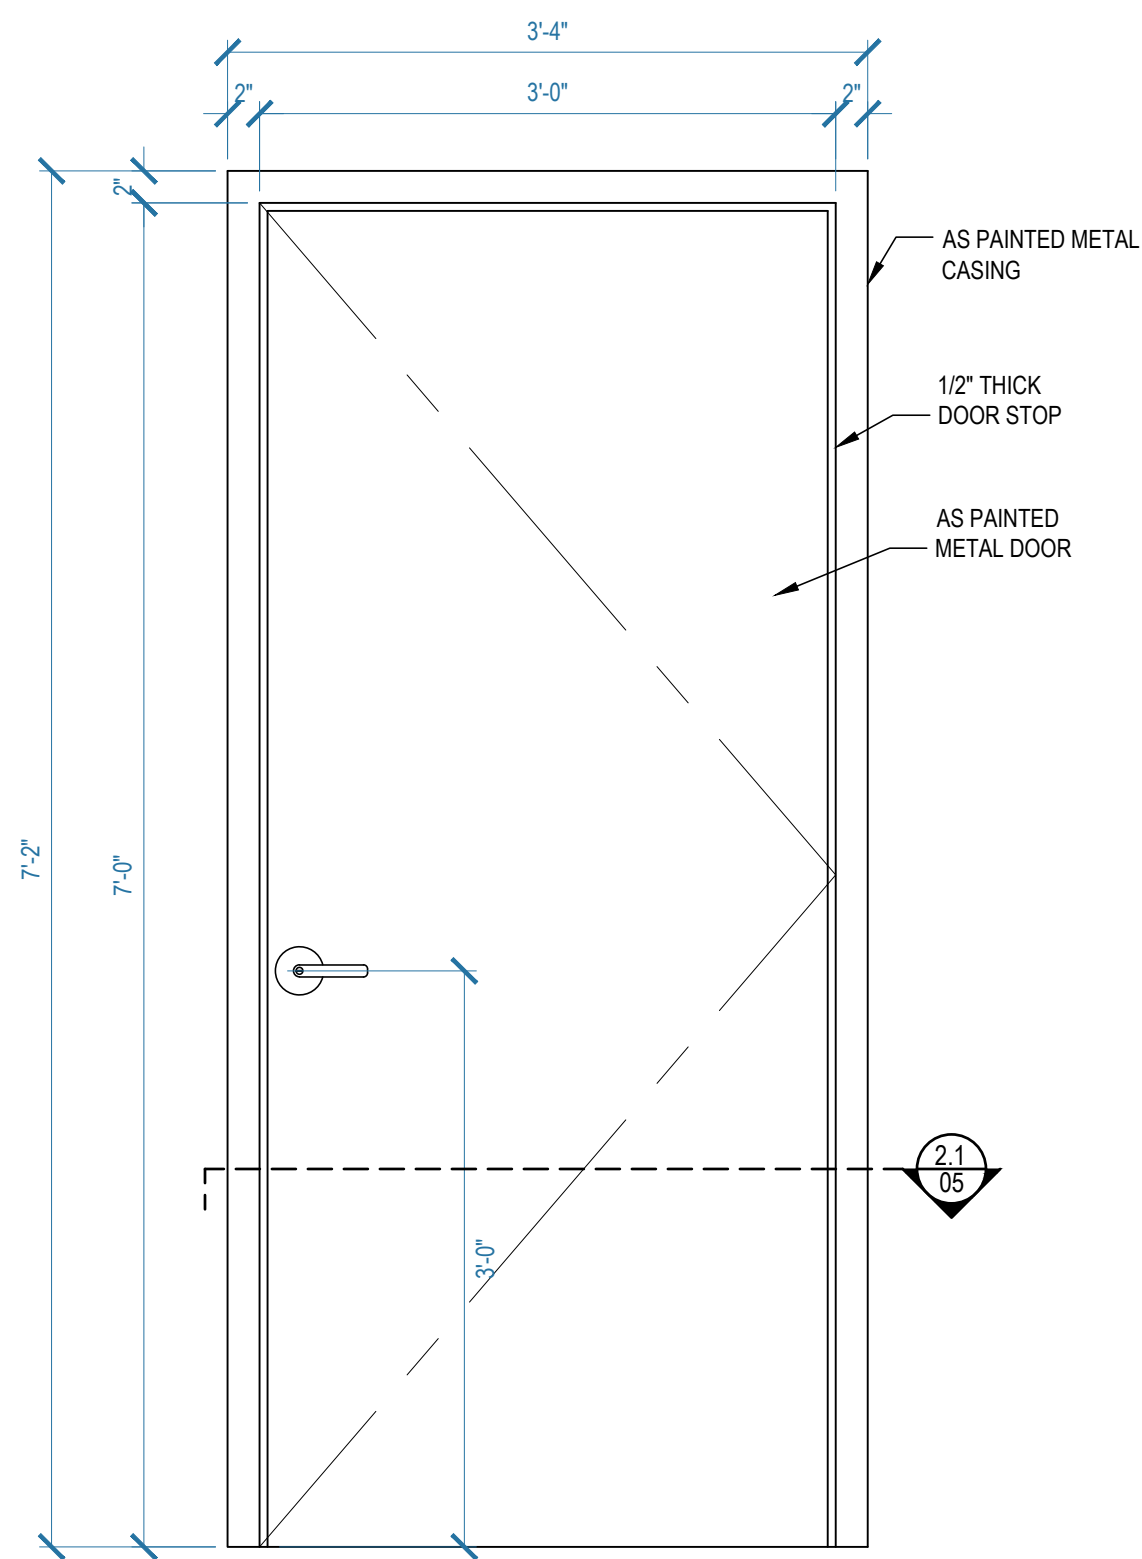


QTY: 1

2.0 DOOR 1 ELEVATION
INT. DINER 1" = 1'-0"

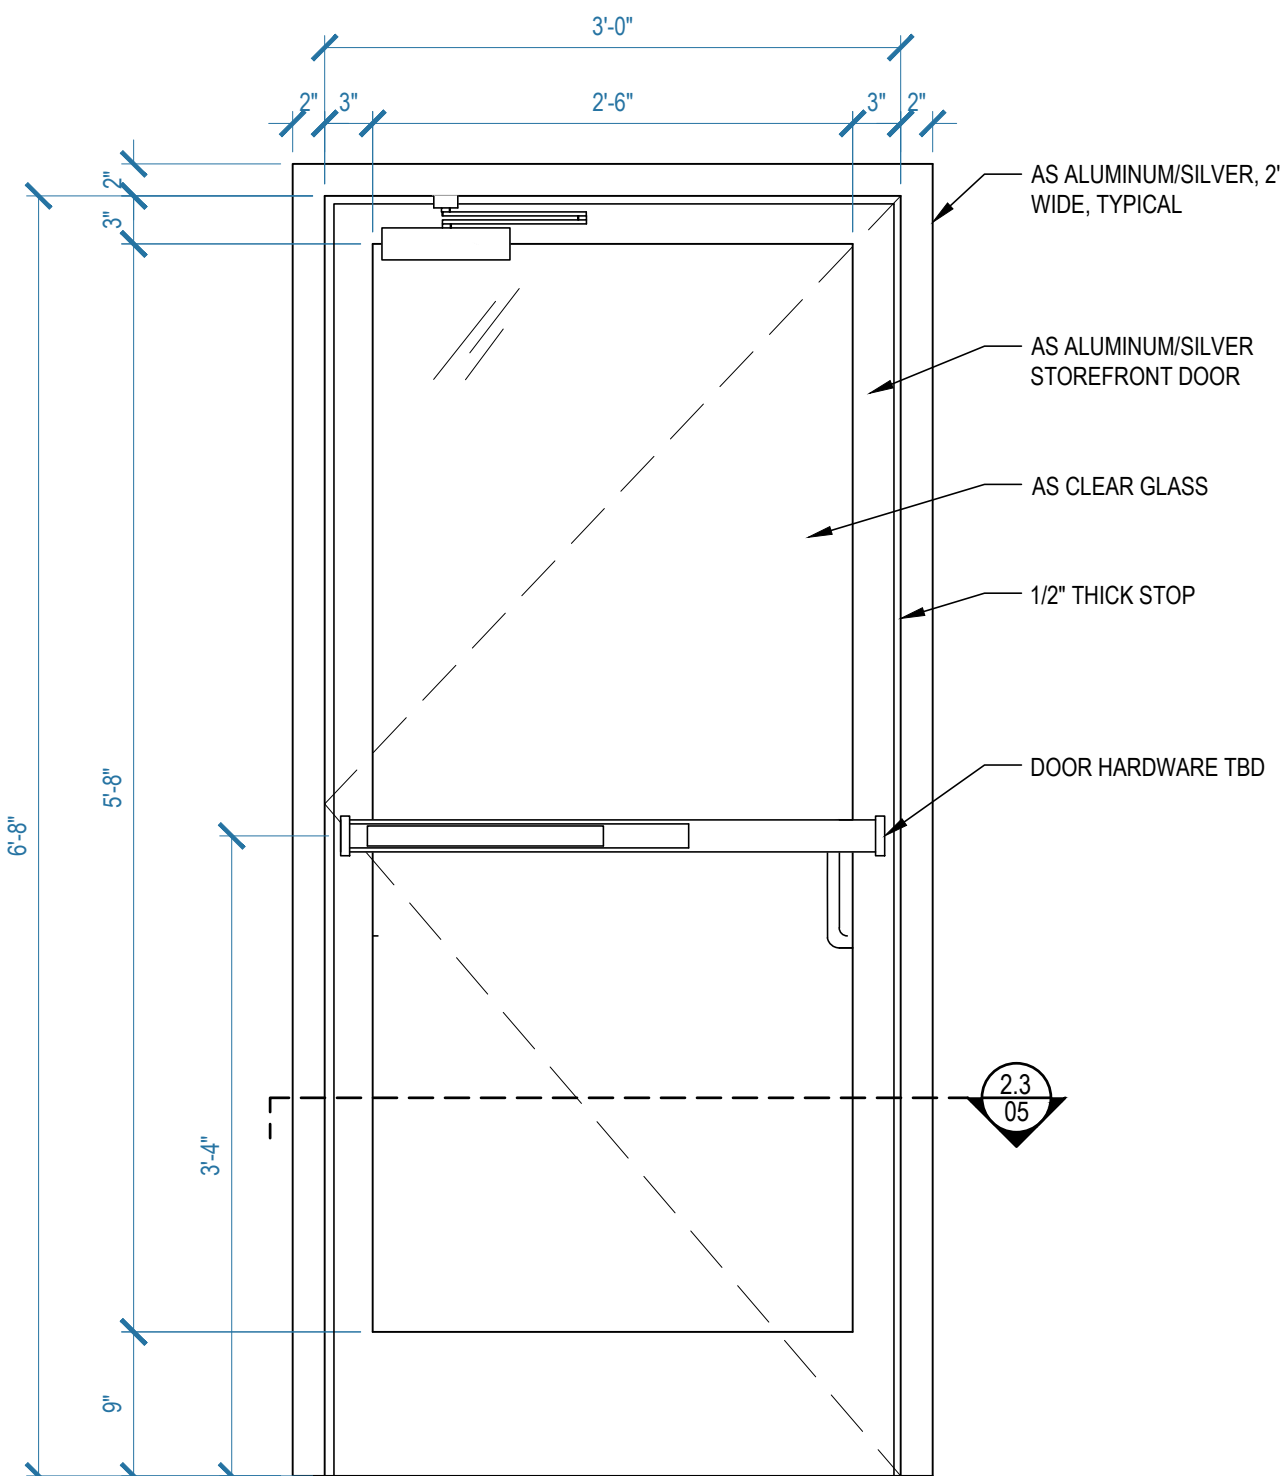


QTY: 1

2.2 DOOR 2 ELEVATION
INT. DINER 1" = 1'-0"

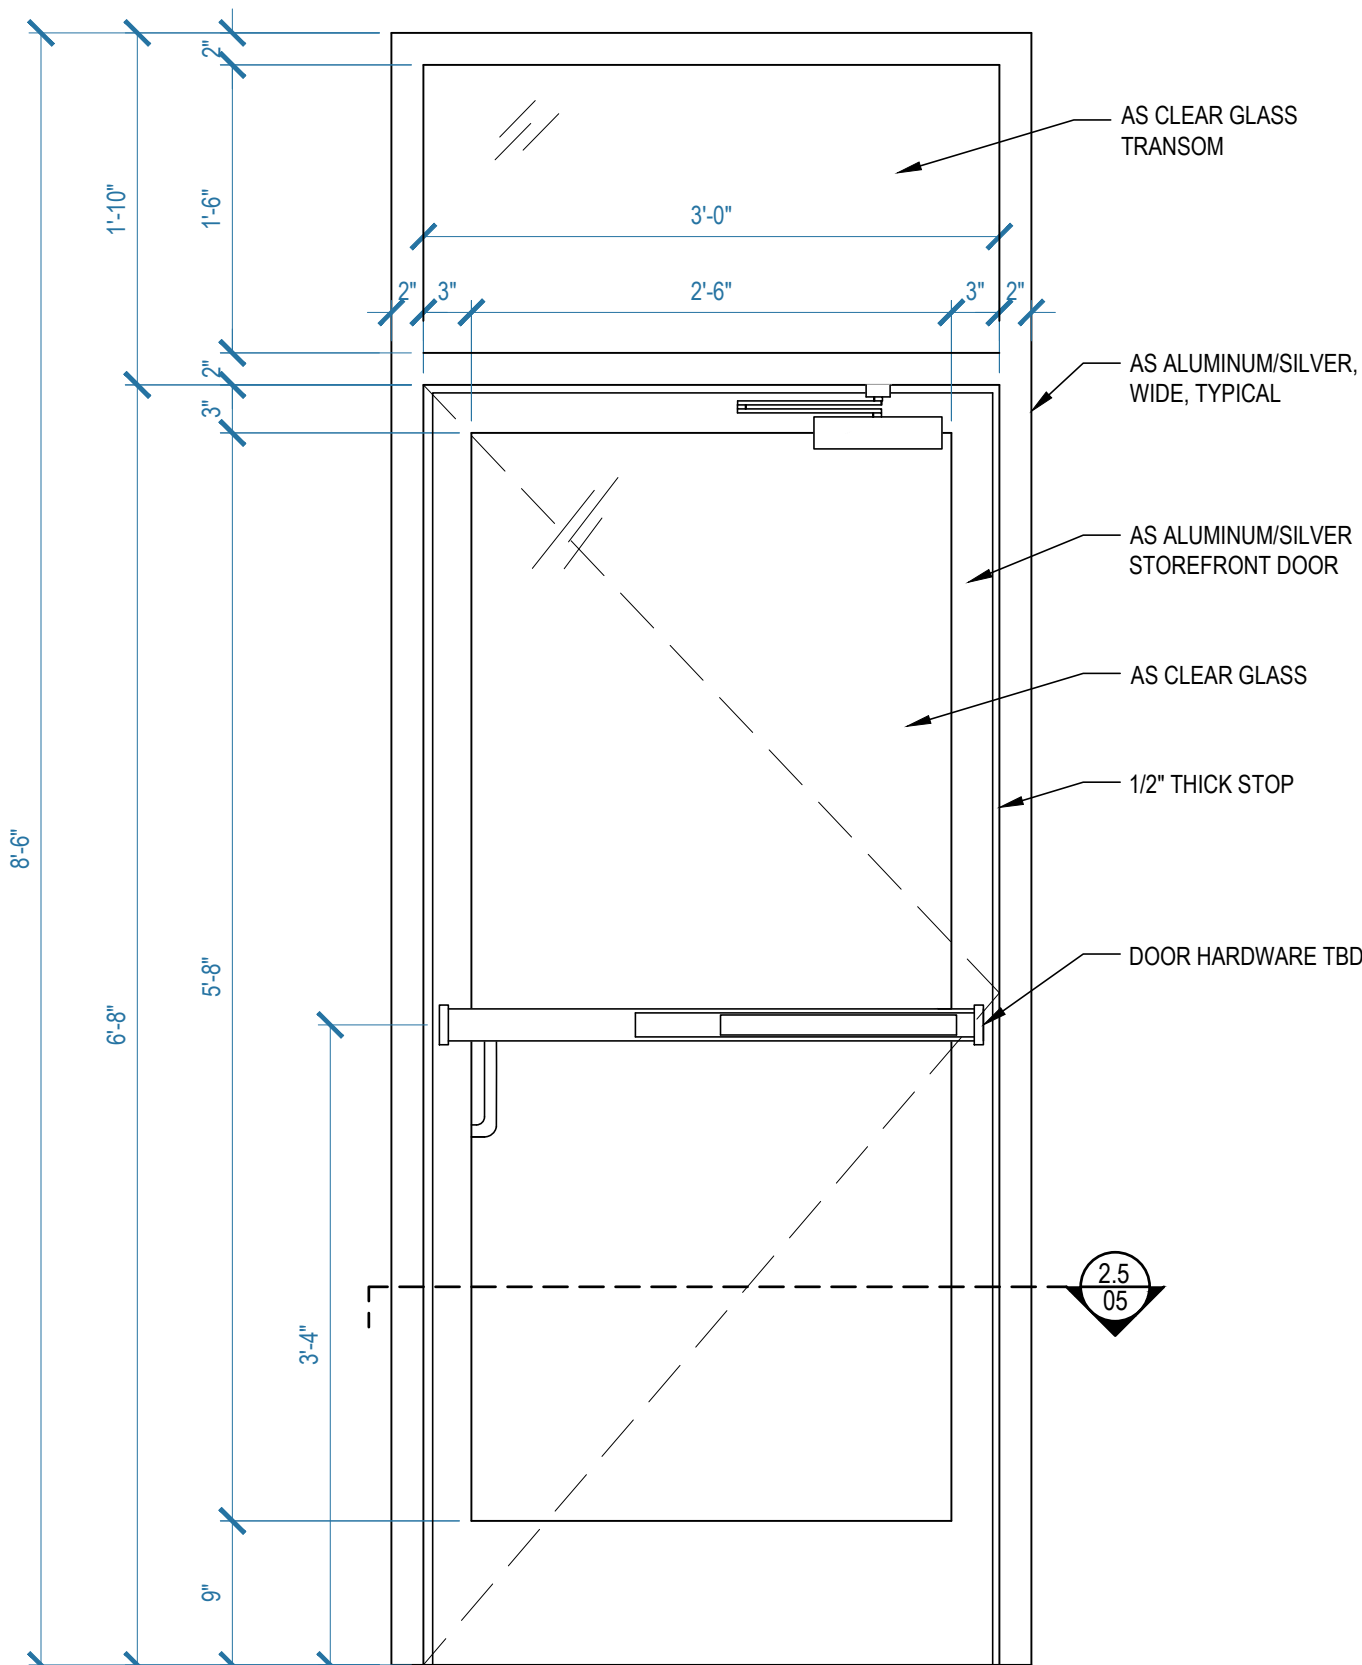


QTY: 1

2.4 DOOR 3 ELEVATION
INT. DINER 1" = 1'-0"

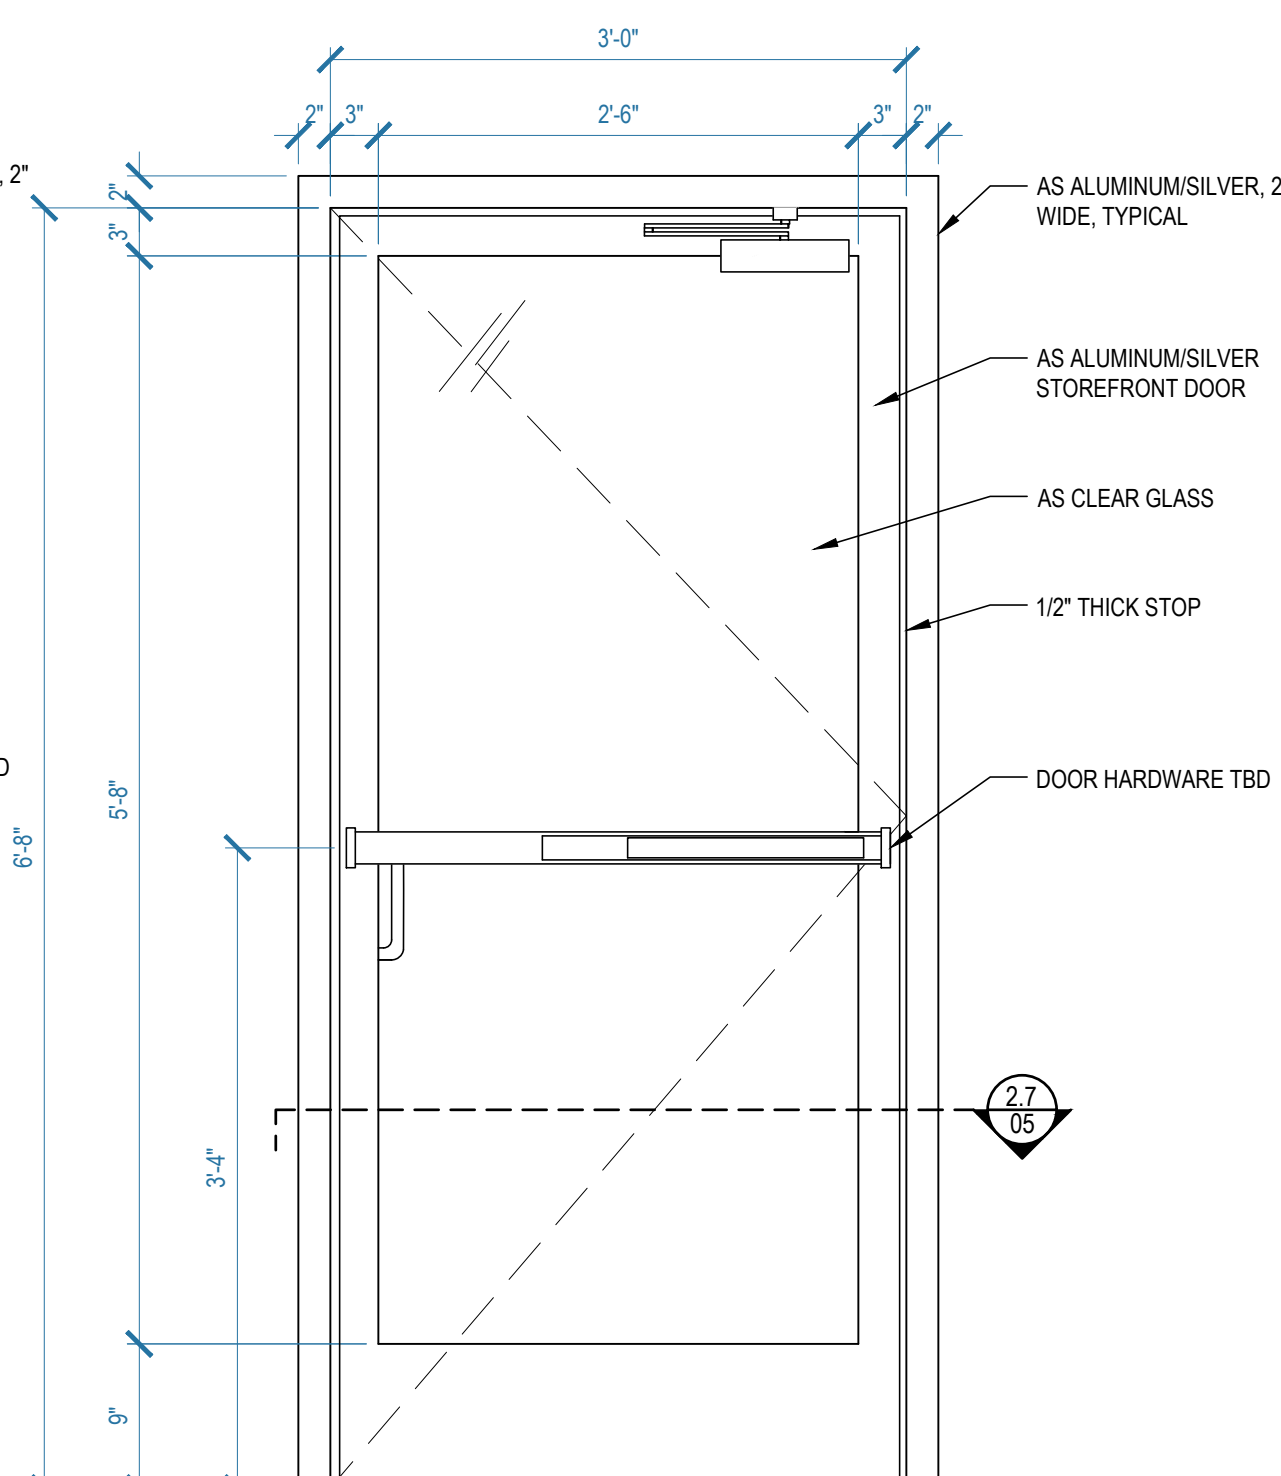


QTY: 1

2.6 DOOR 4 ELEVATION
INT. DINER 1" = 1'-0"

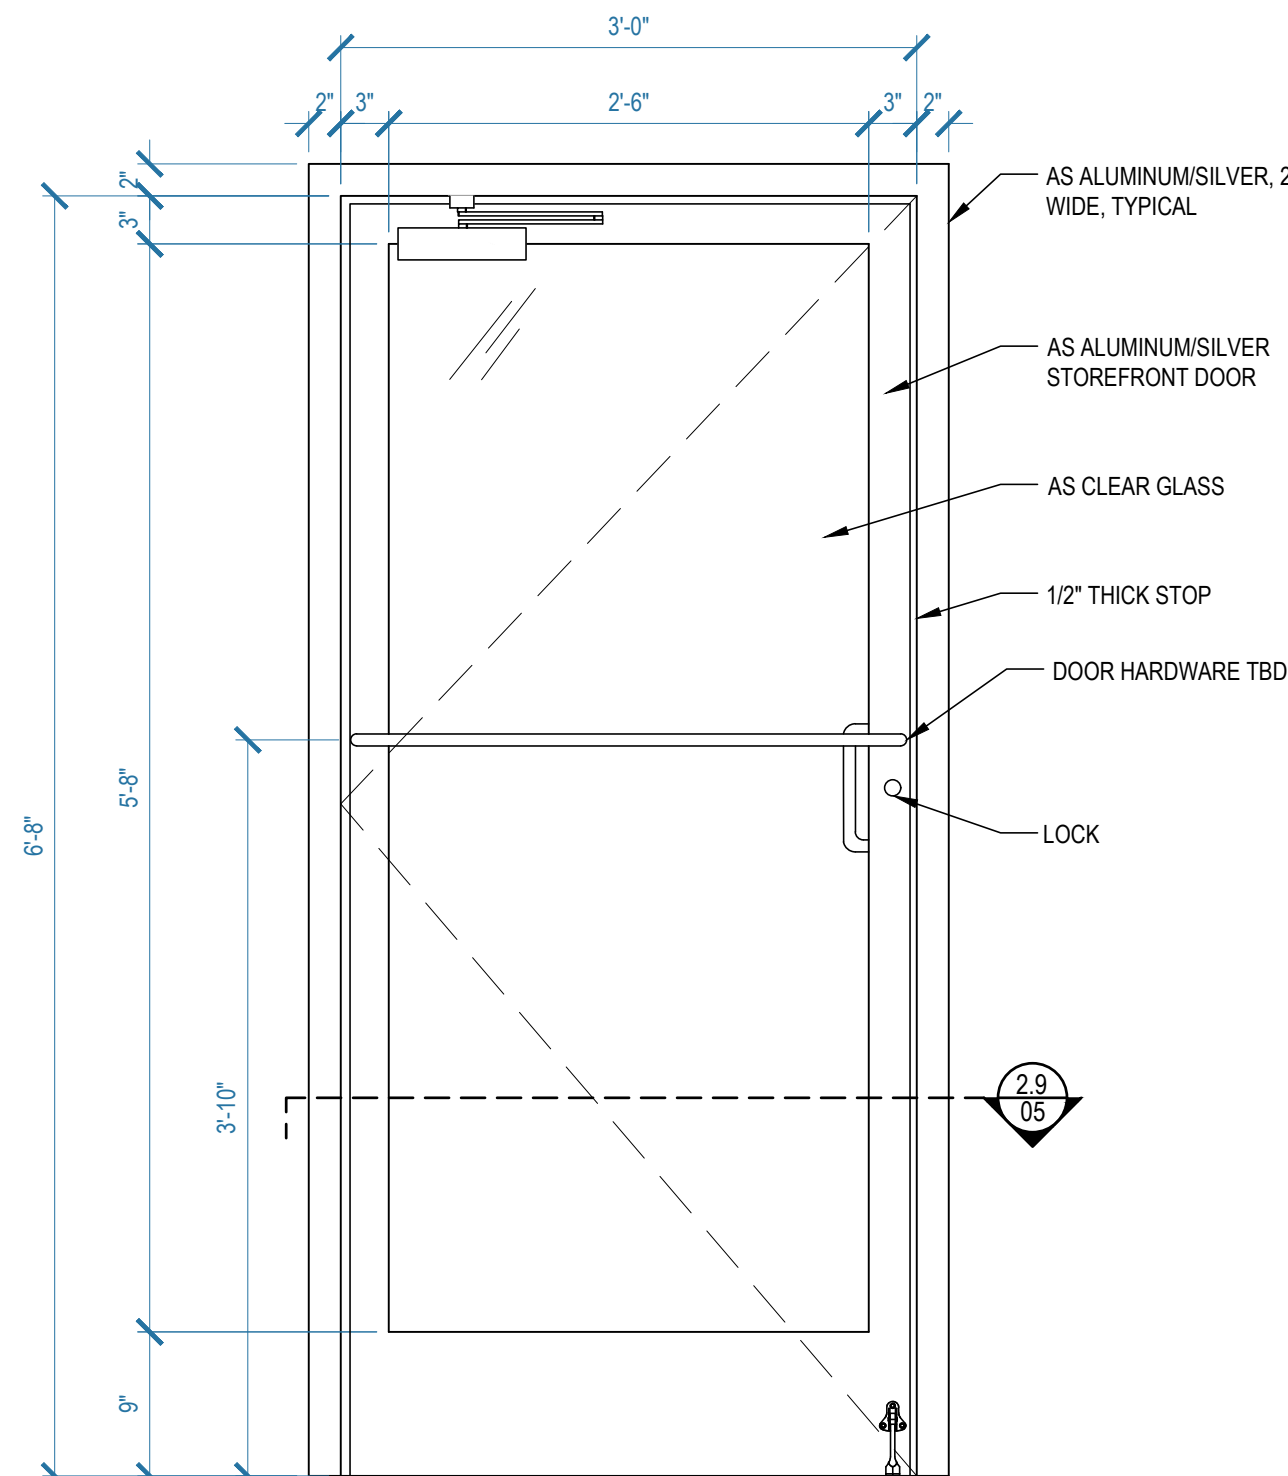


QTY: 1


2.8 DOOR 5 ELEVATION
INT. DINER 1" = 1'-0"

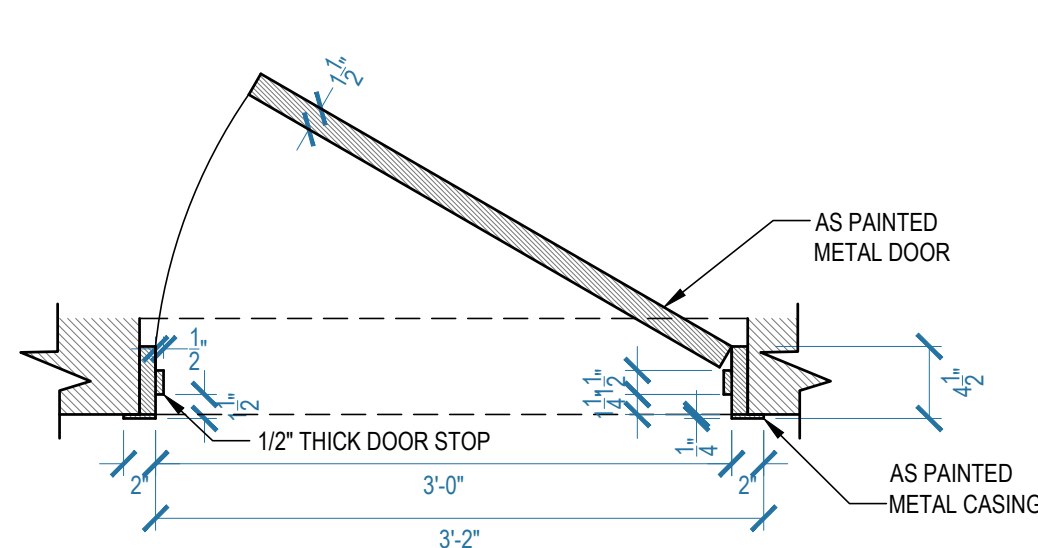


2.1 DOOR 1 PLAN
INT. DINER 1" = 1'-0"

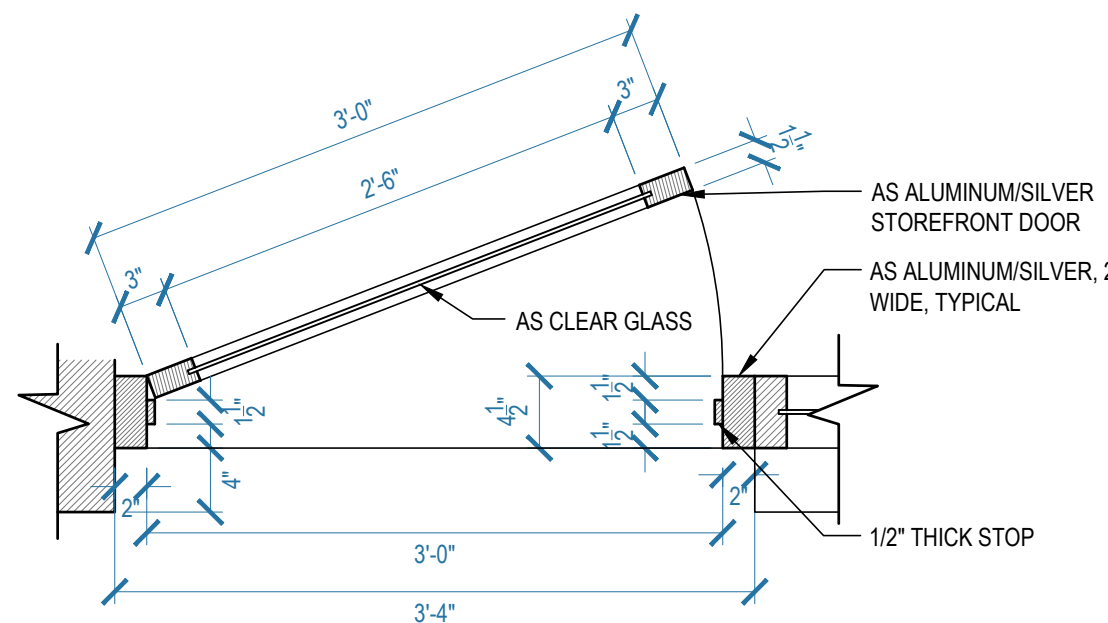


2.3 DOOR 2 PLAN
INT. DINER 1" = 1'-0"

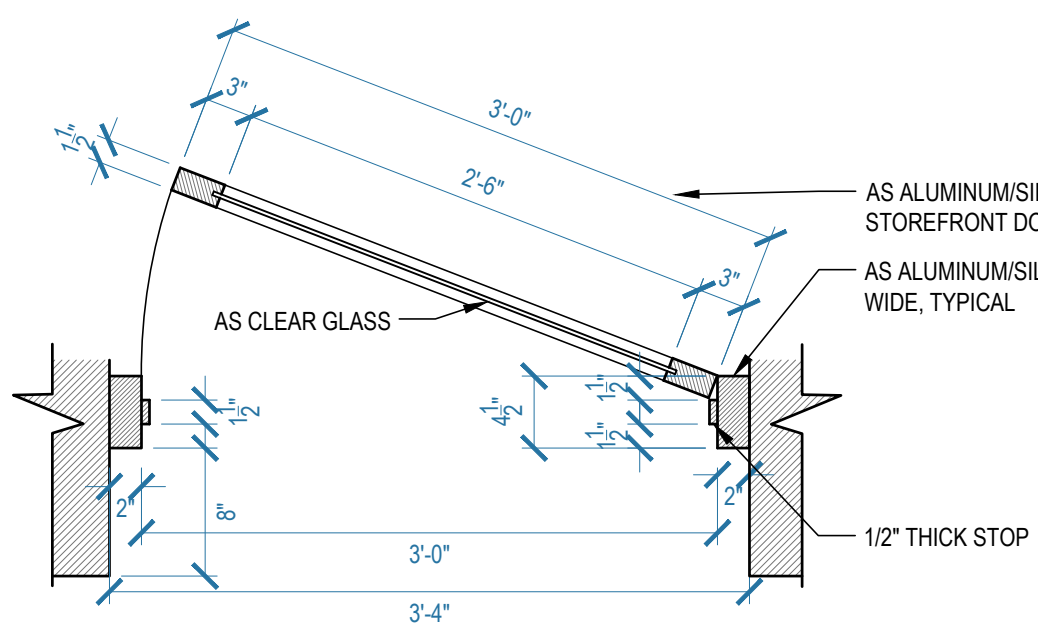

2.5 DOOR 3 PLAN
INT. DINER 1" = 1'-0"

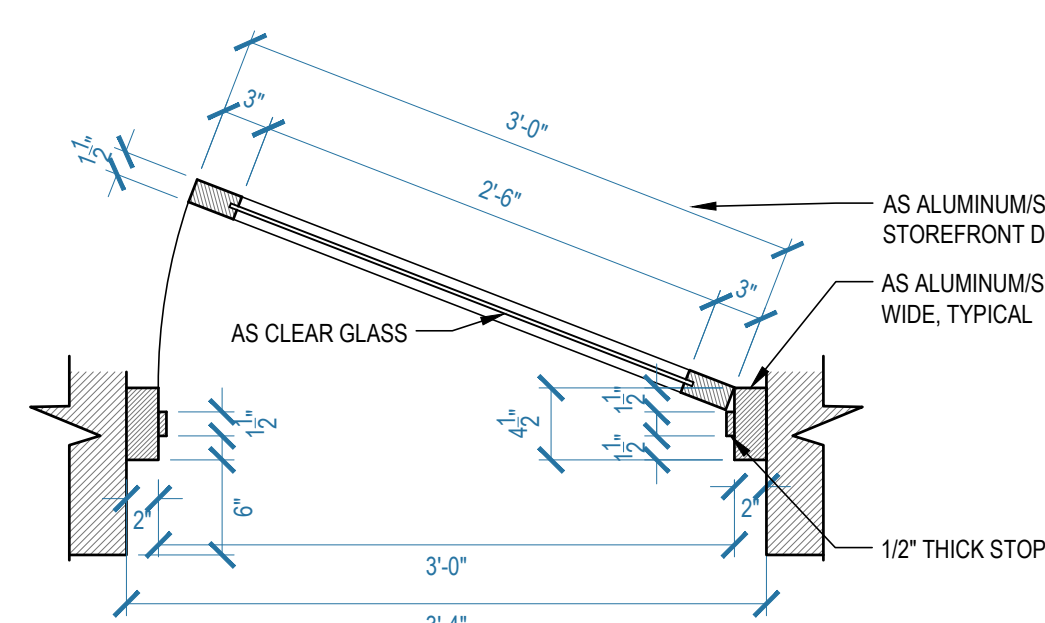


2.7 DOOR 4 PLAN
INT. DINER 1" = 1'-0"

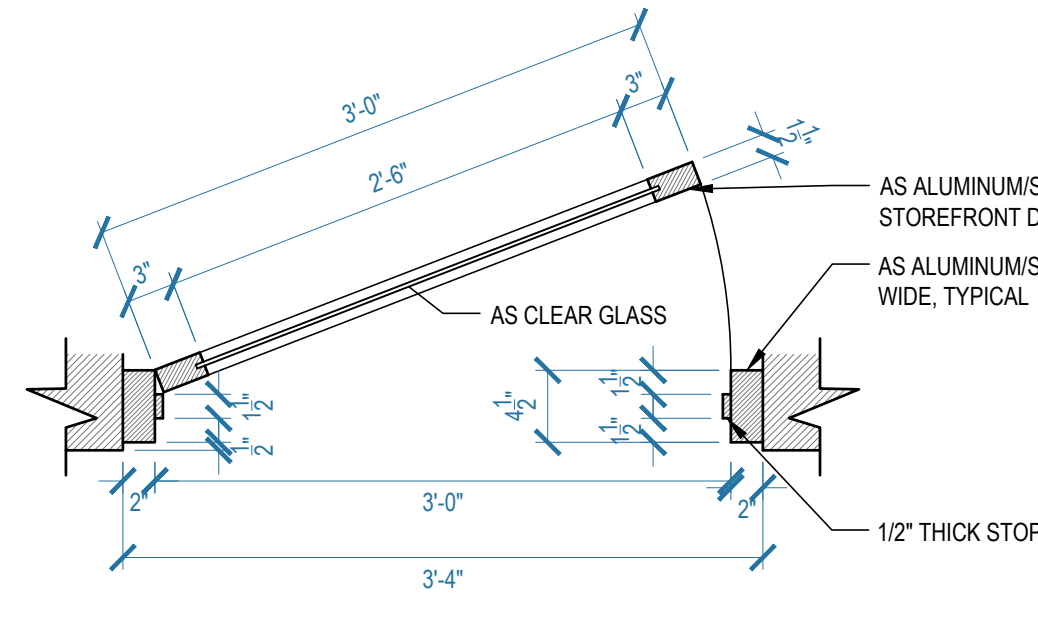


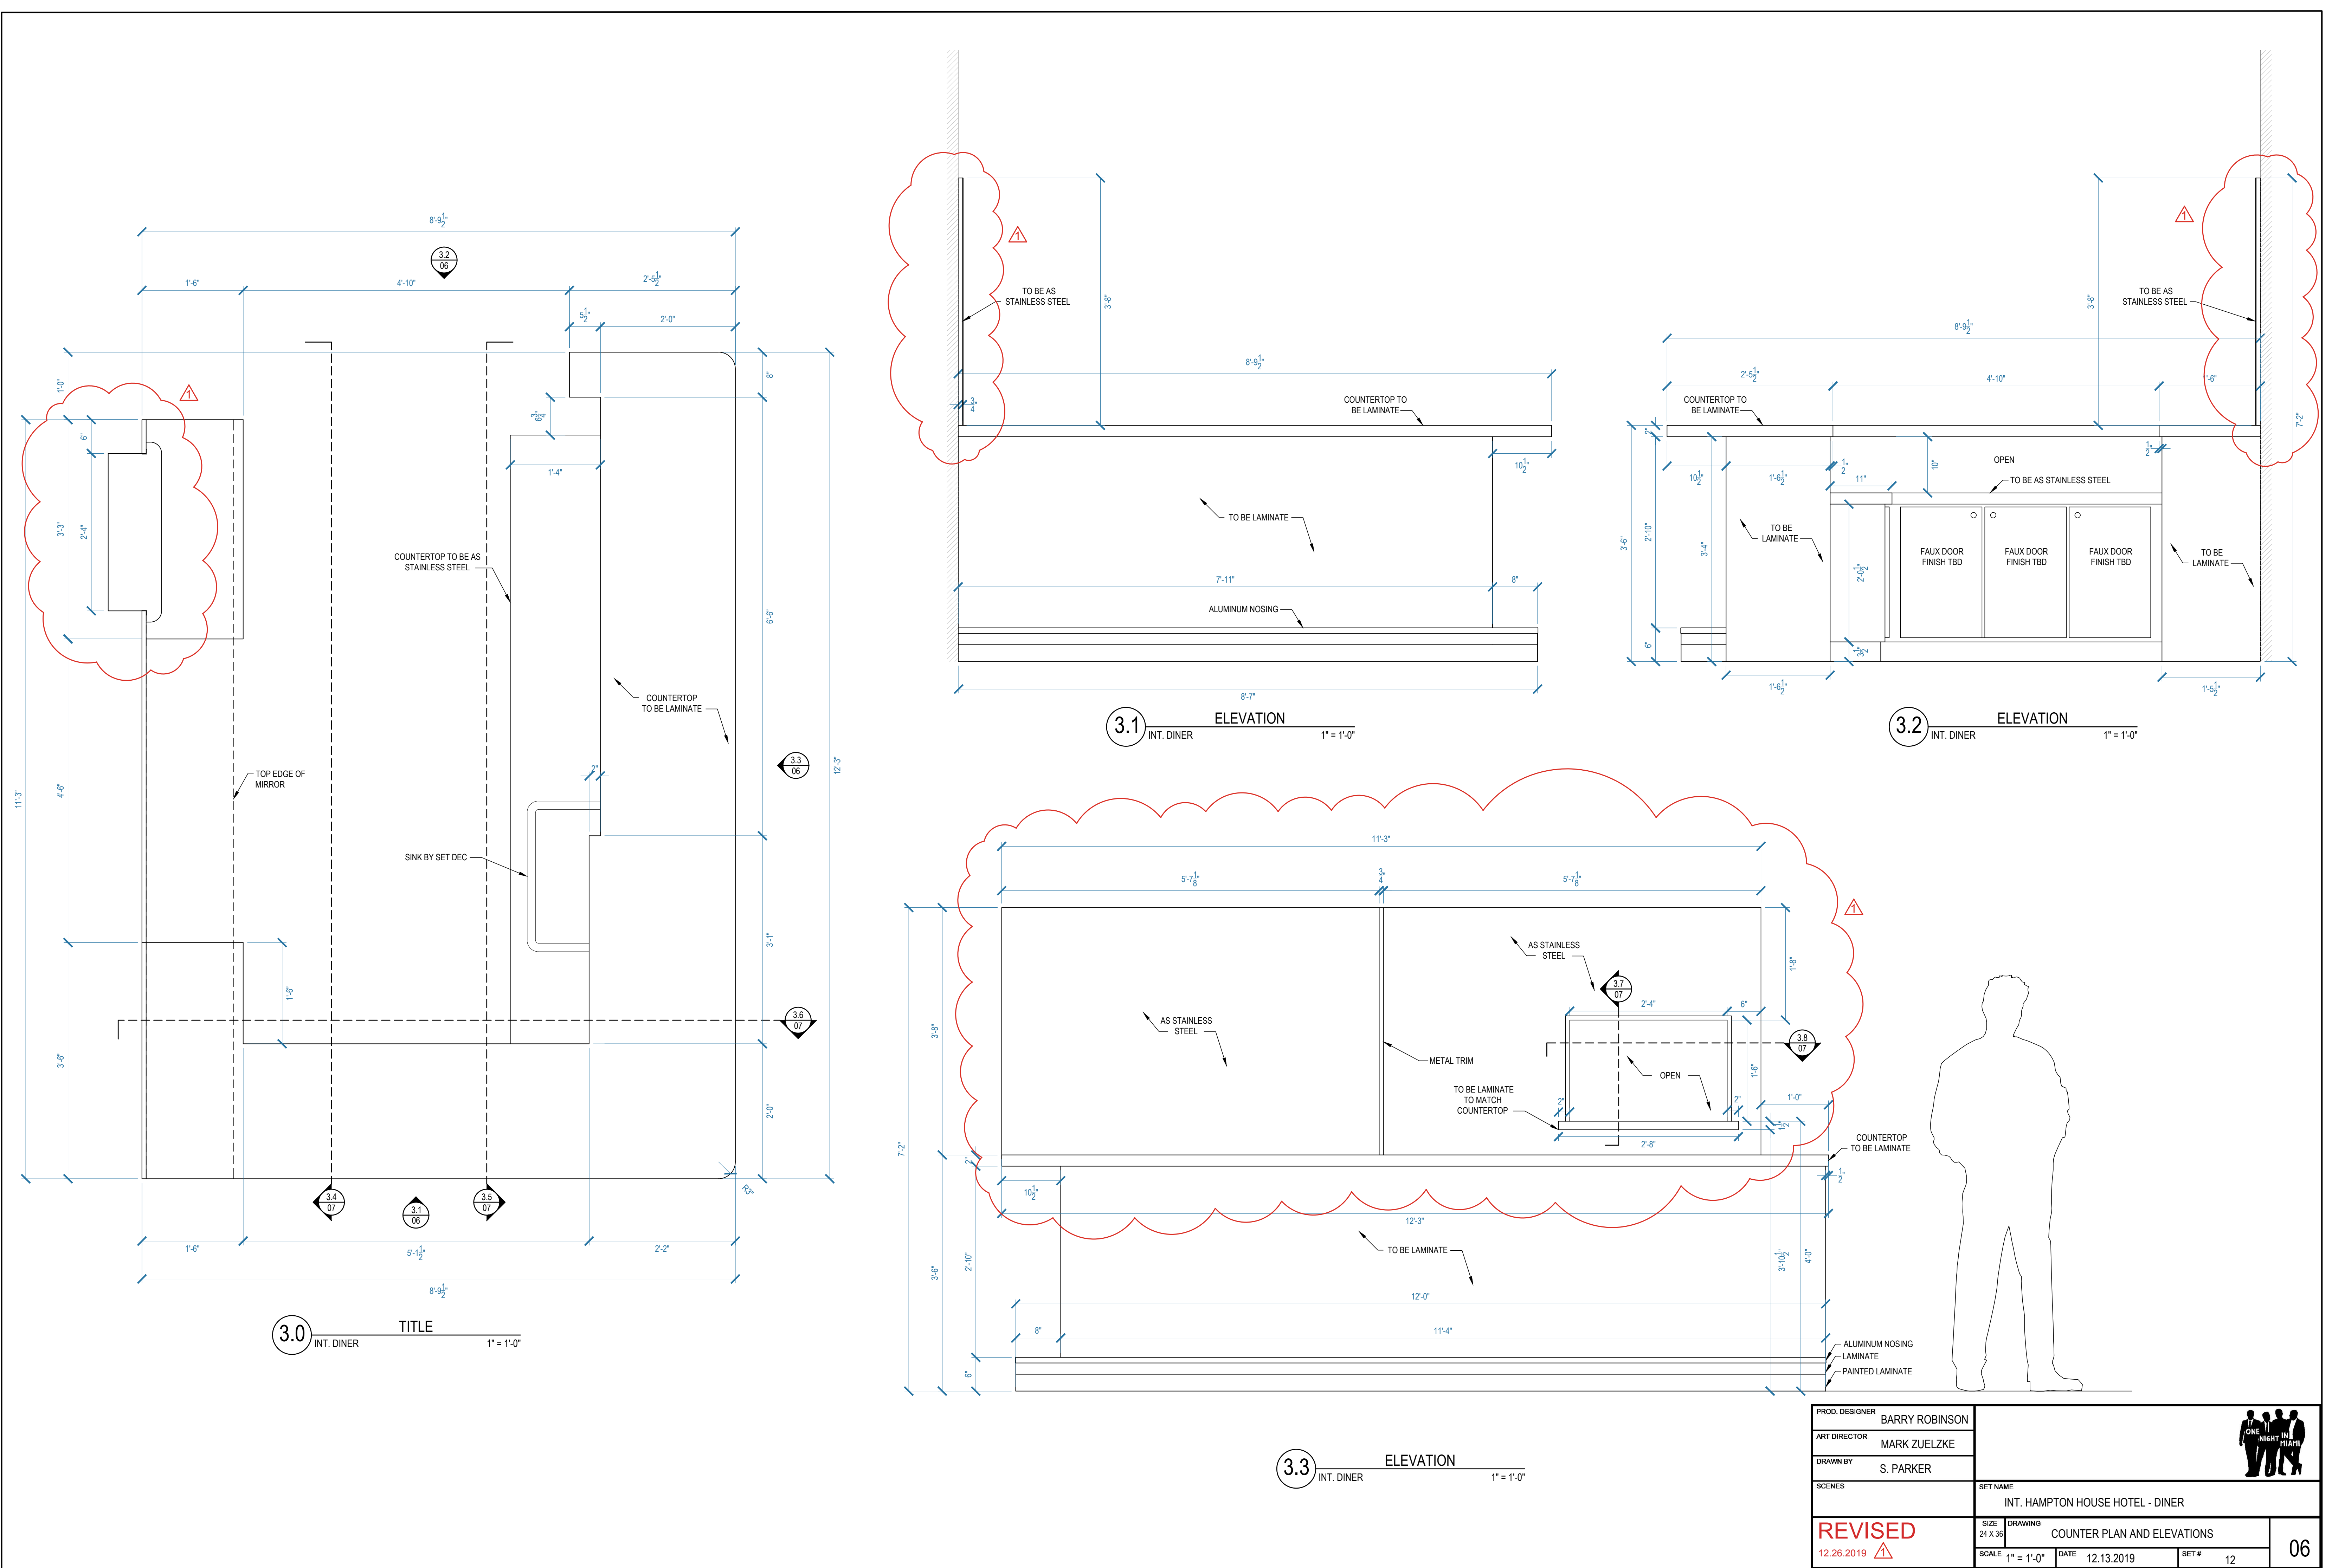
2.9 DOOR 5 PLAN
INT. DINER 1" = 1'-0"

NOTE: ALL DOOR HARDWARE AND ACCESSORIES TO BE PERIOD APPROPRIATE

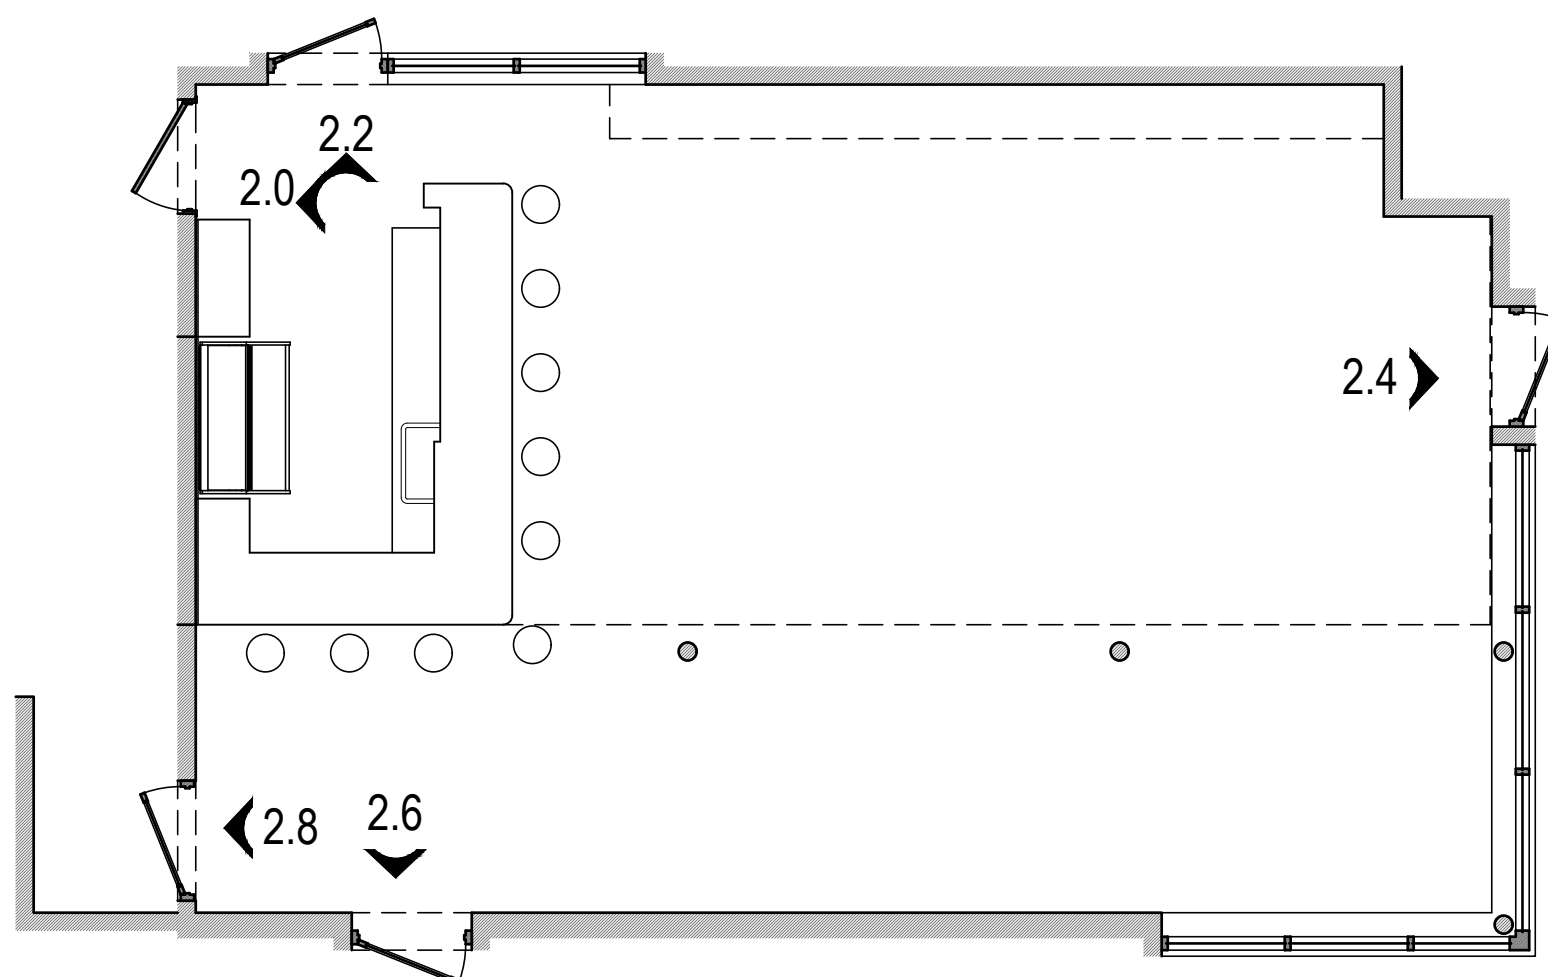


REFERENCE PLAN
INT. DINER 3/16" = 1'-0"


PROD. DESIGNER	BARRY ROBINSON			
ART DIRECTOR	MARK ZUELZKE			
DRAWN BY	S. PARKER			
SCENES	SET NAME INT. HAMPTON HOUSE HOTEL - DINER			
RELEASED 12.13.2018	SIZE 24 X 36	DRAWING DOOR DETAILS		05
	SCALE 1" = 1'-0"	DATE 12.13.2018	SET # 12	




PROD. DESIGNER	BARRY ROBINSON	<div>ONE NIGHT IN MIAMI</div>		
ART DIRECTOR	MARK ZUELZKE			
DRAWN BY	S. PARKER			
SCENES				
		SET NAME INT. HAMPTON HOUSE HOTEL - DINER		
REVISED 12.26.2019		SIZE 24 X 36	DRAWING COUNTER PLAN AND ELEVATIONS	
		SCALE 1" = 1'-0"	DATE 12.13.2019	SET # 12
		06		

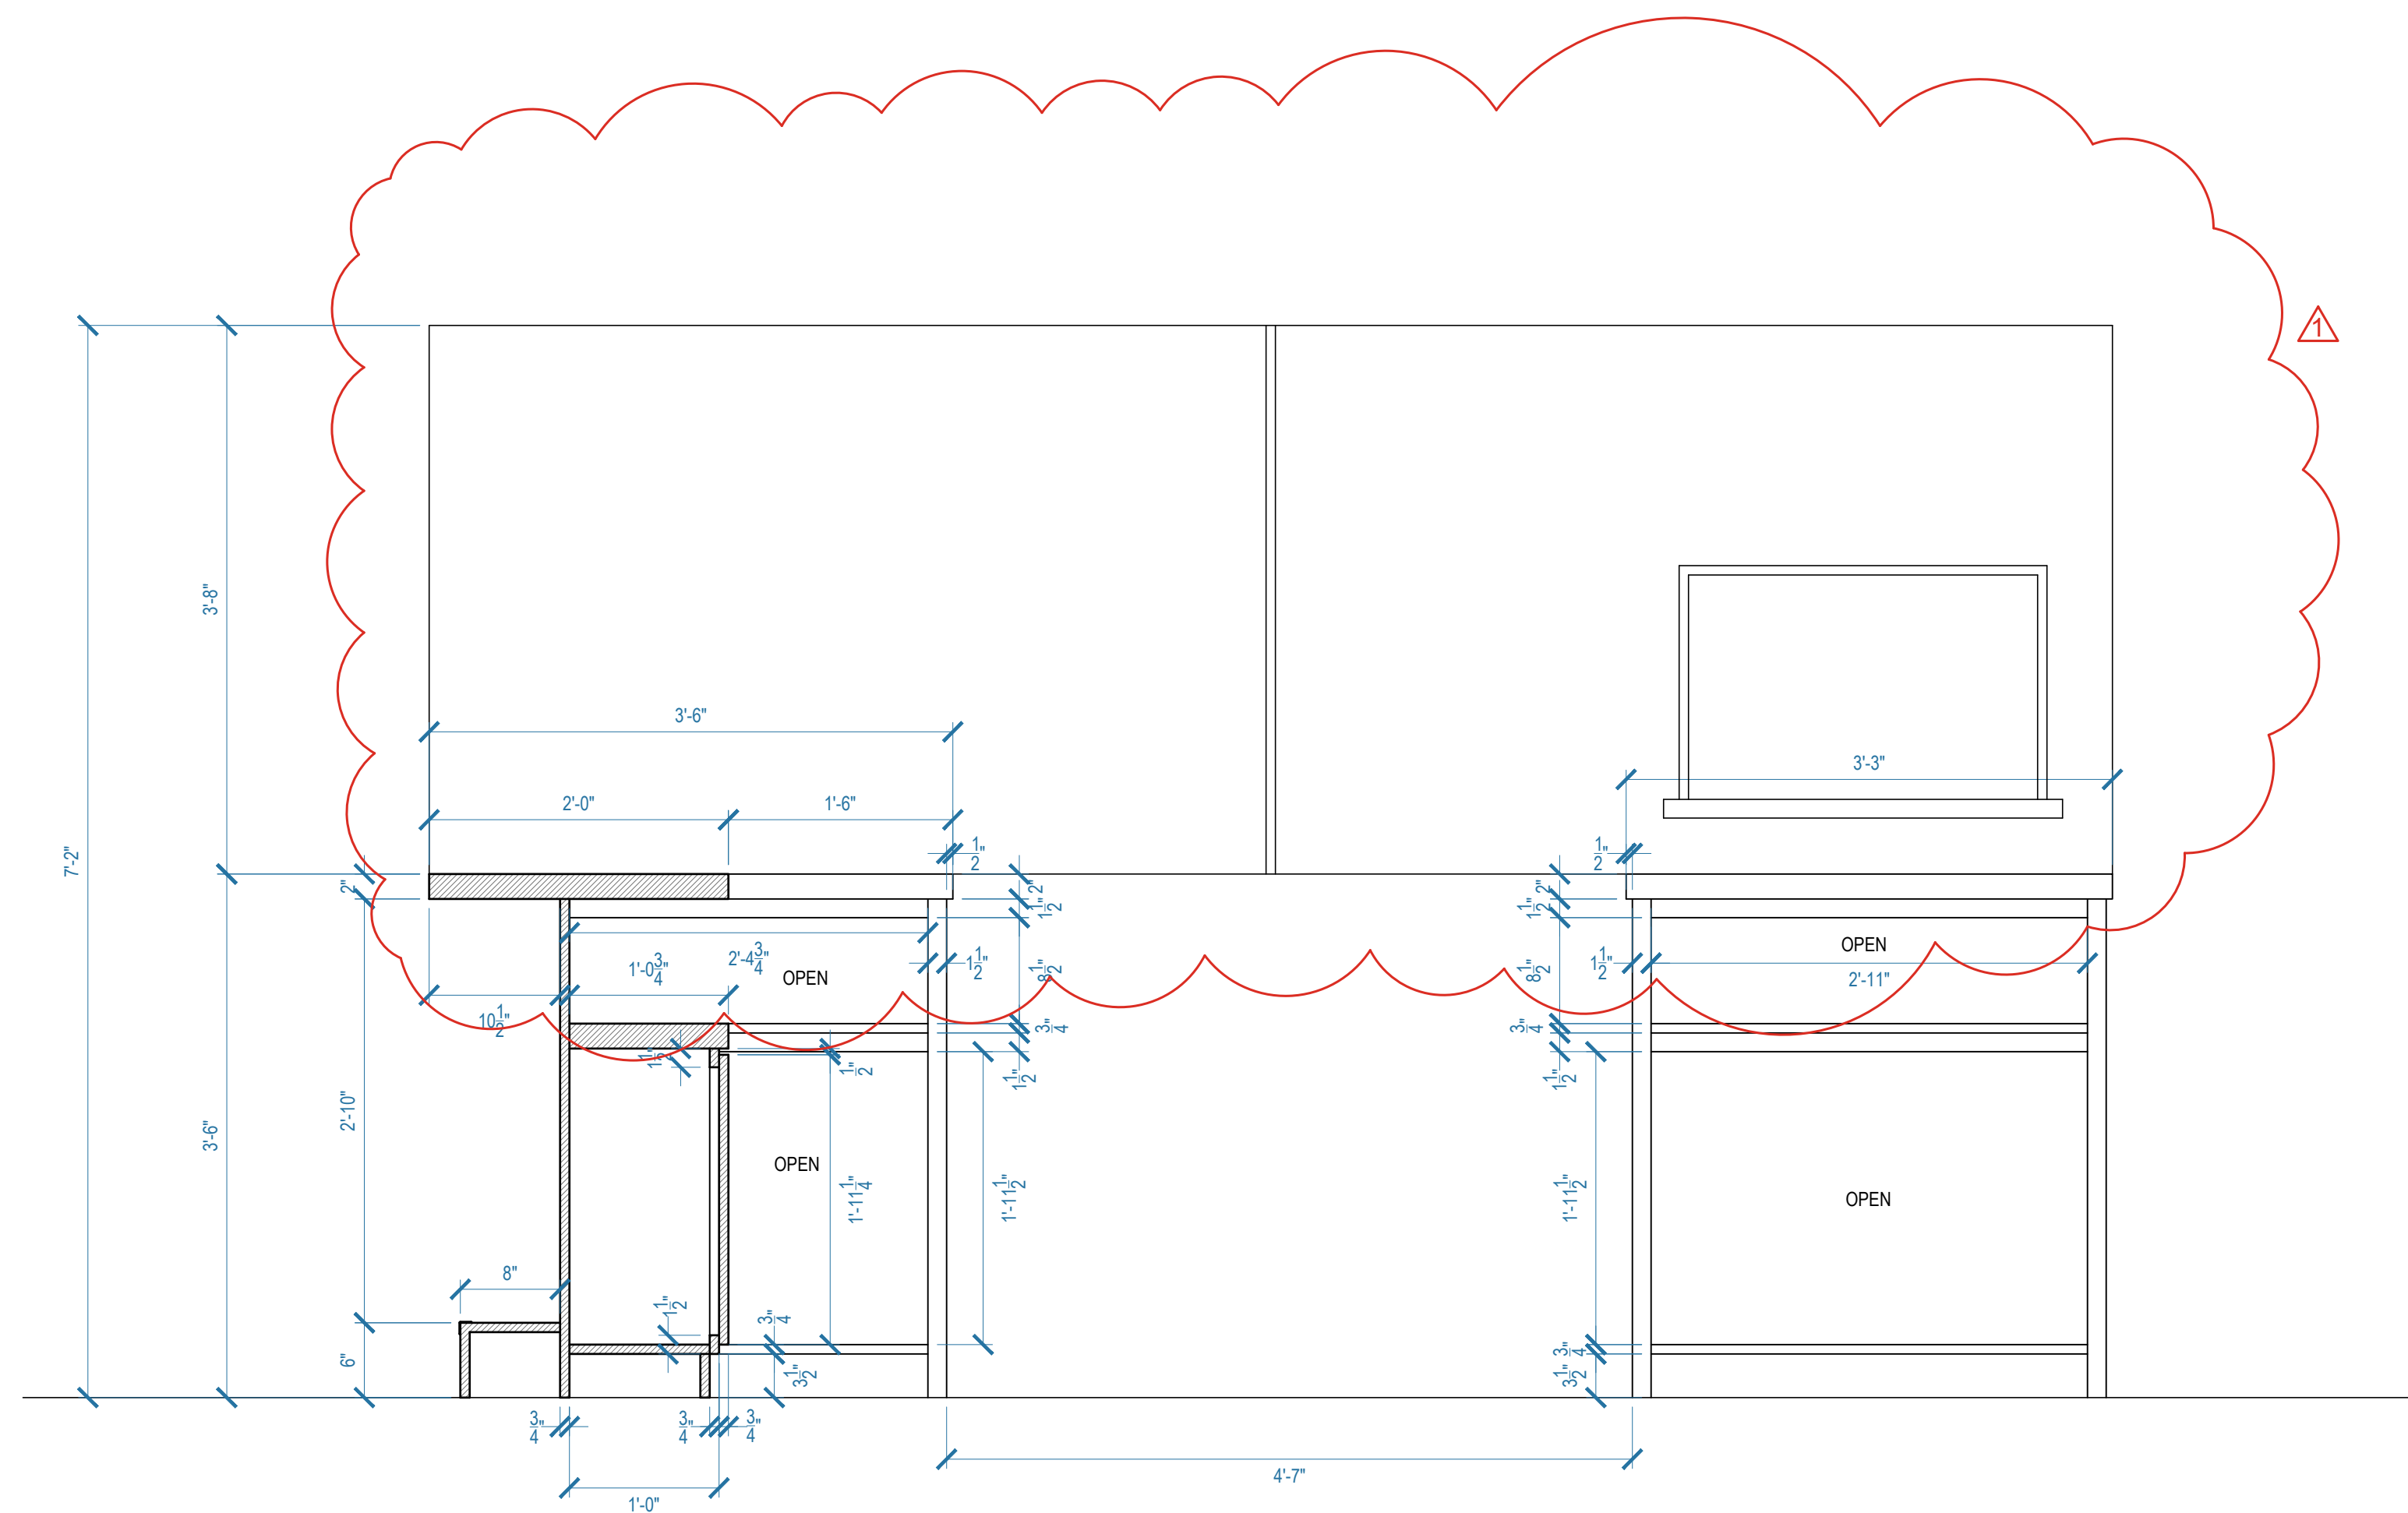


3.4 SECTION
INT. DINER 1" = 1'-0"

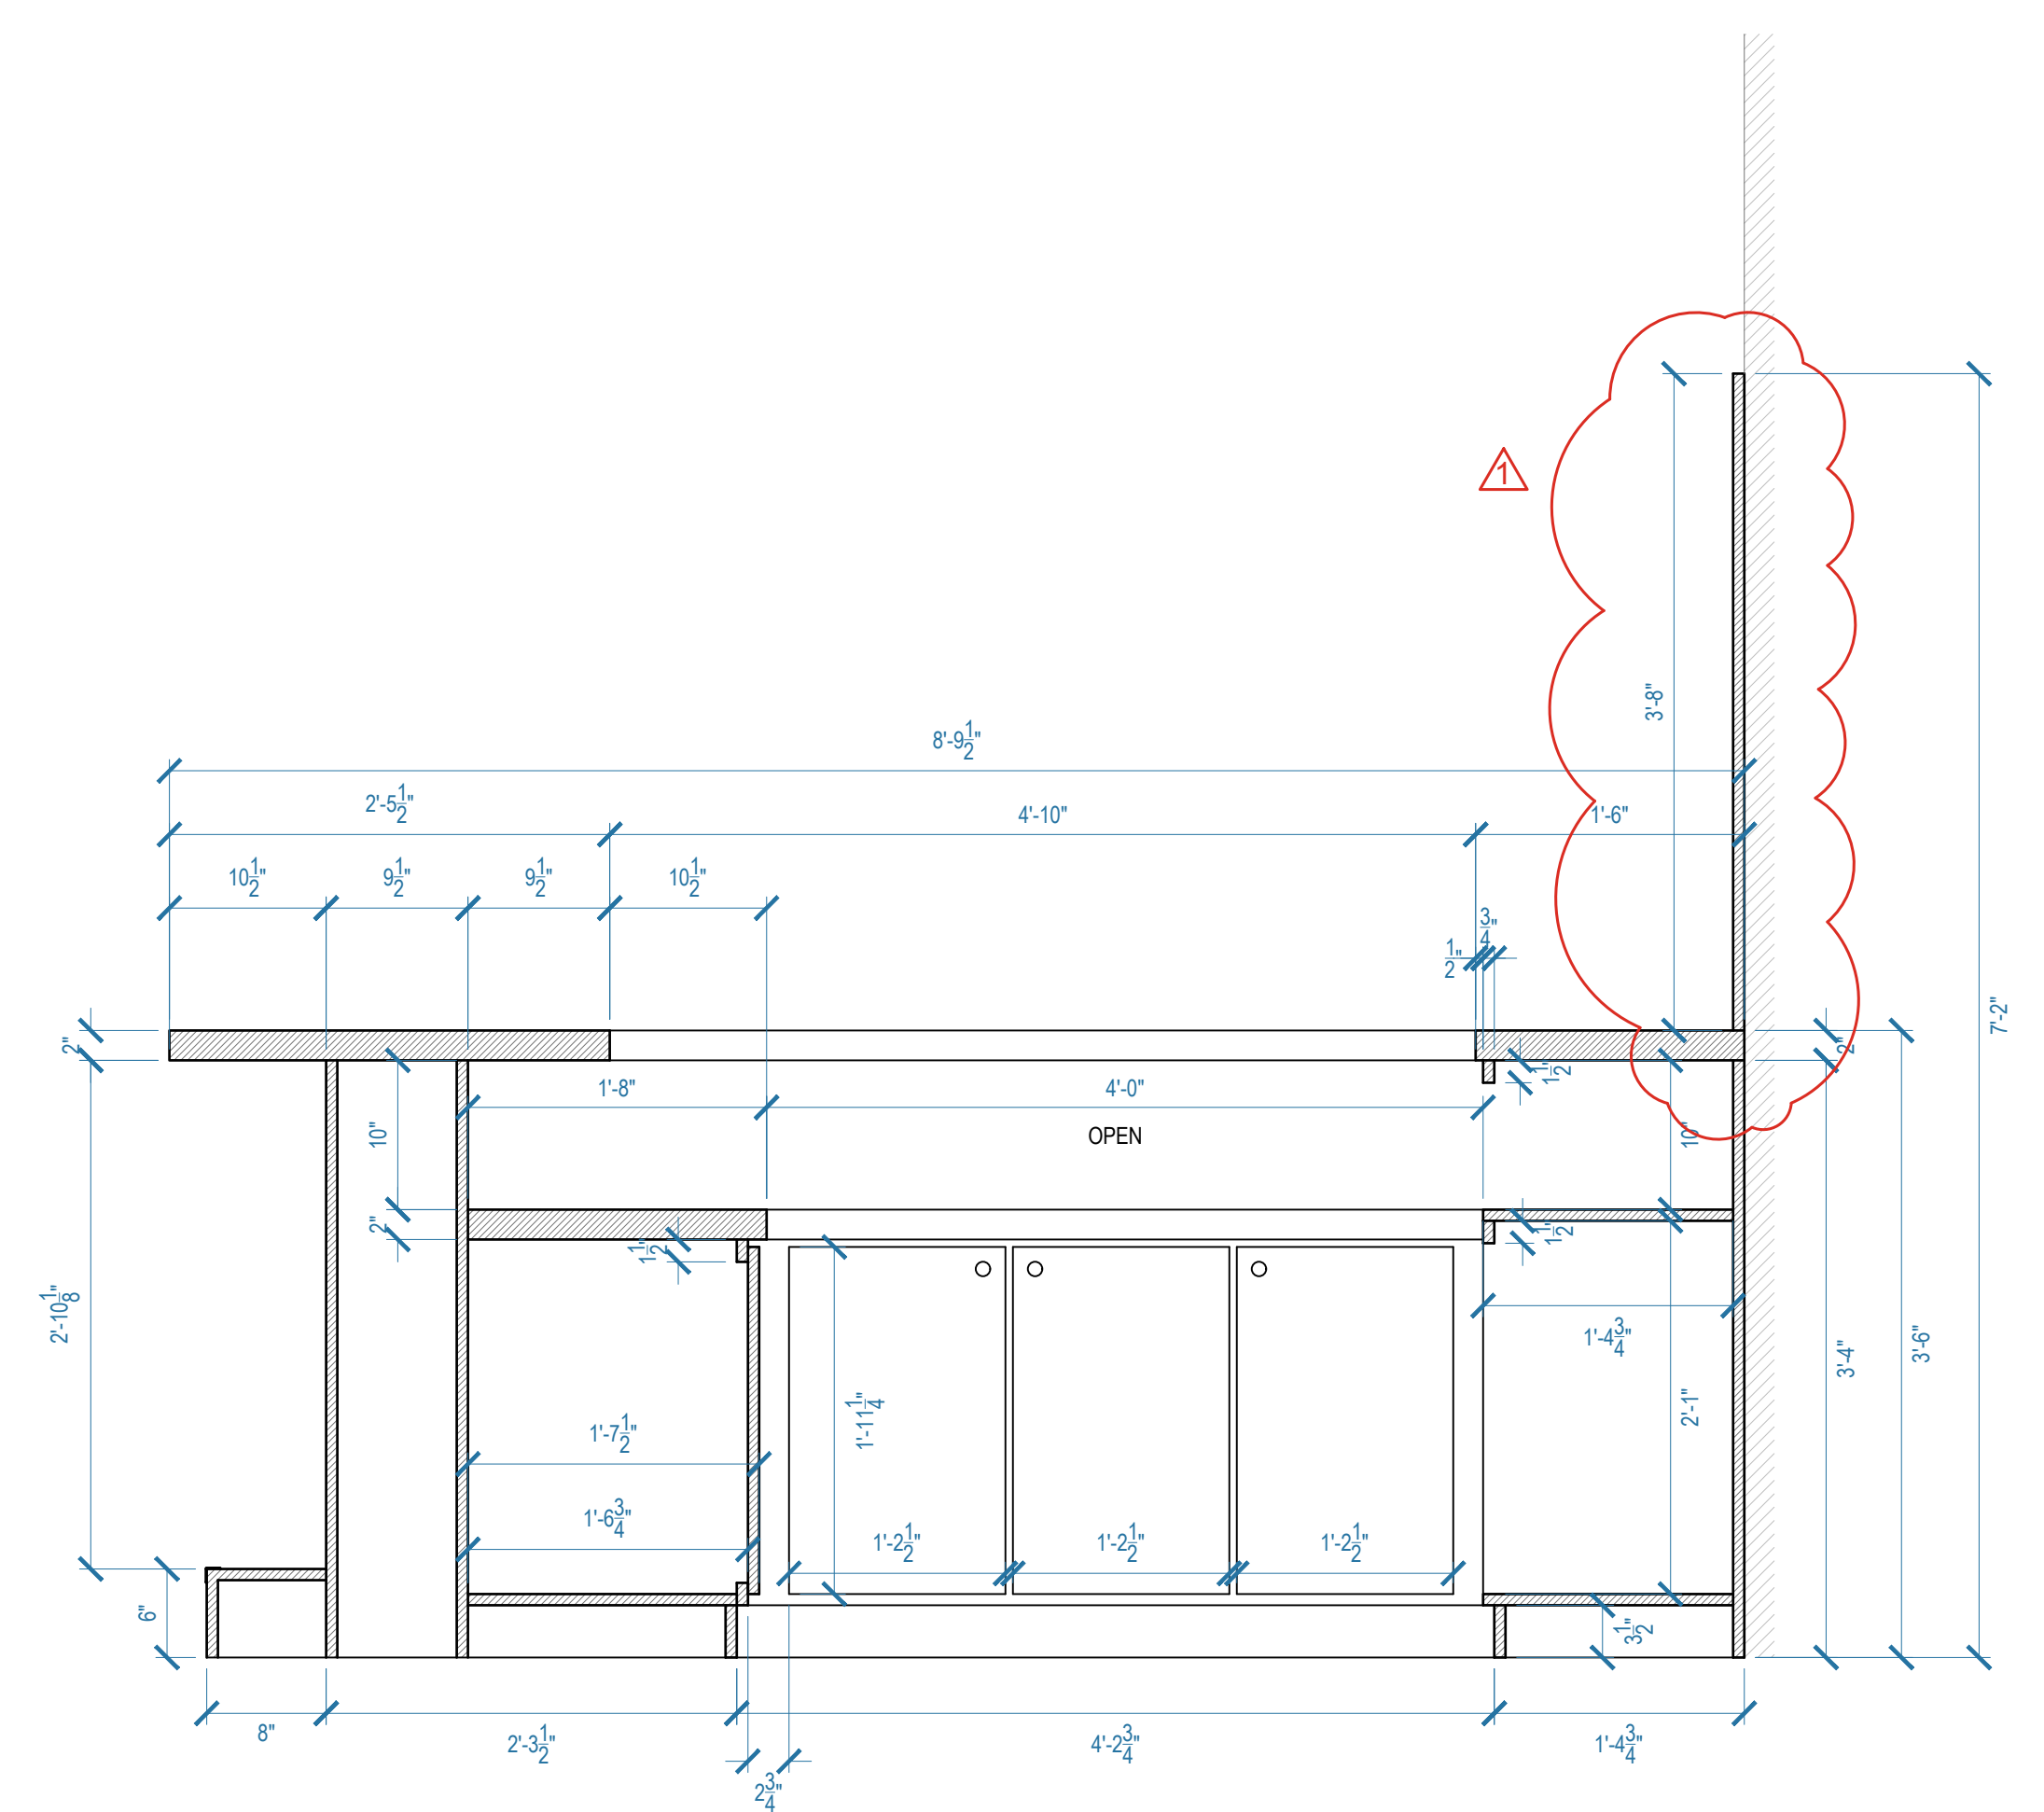


3.6 SECTION
INT. DINER 1" = 1'-0"

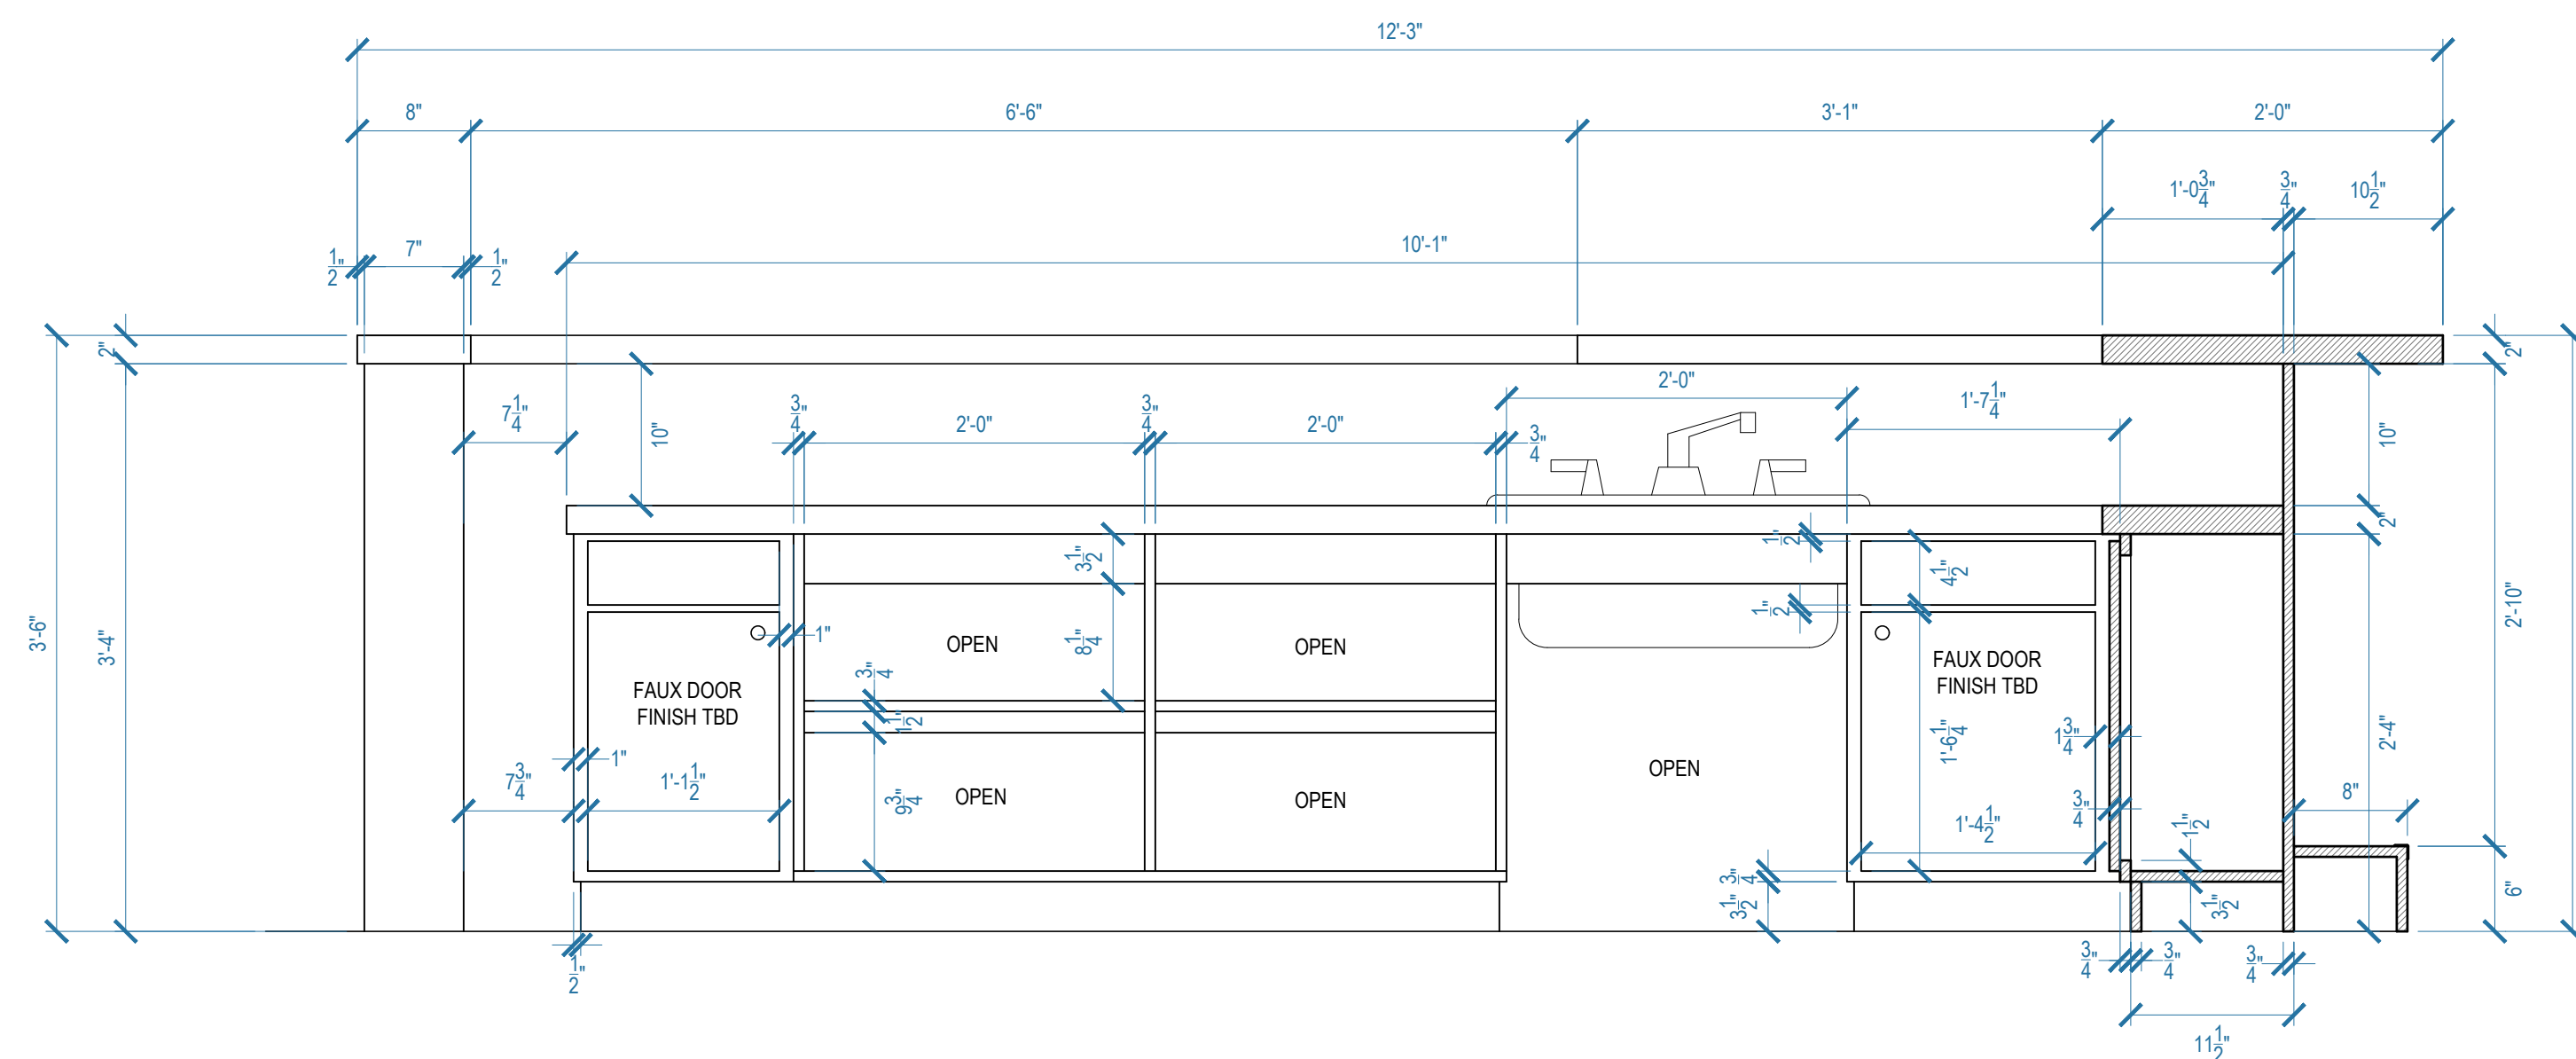

3.5 SECTION
INT. DINER 1" = 1'-0"

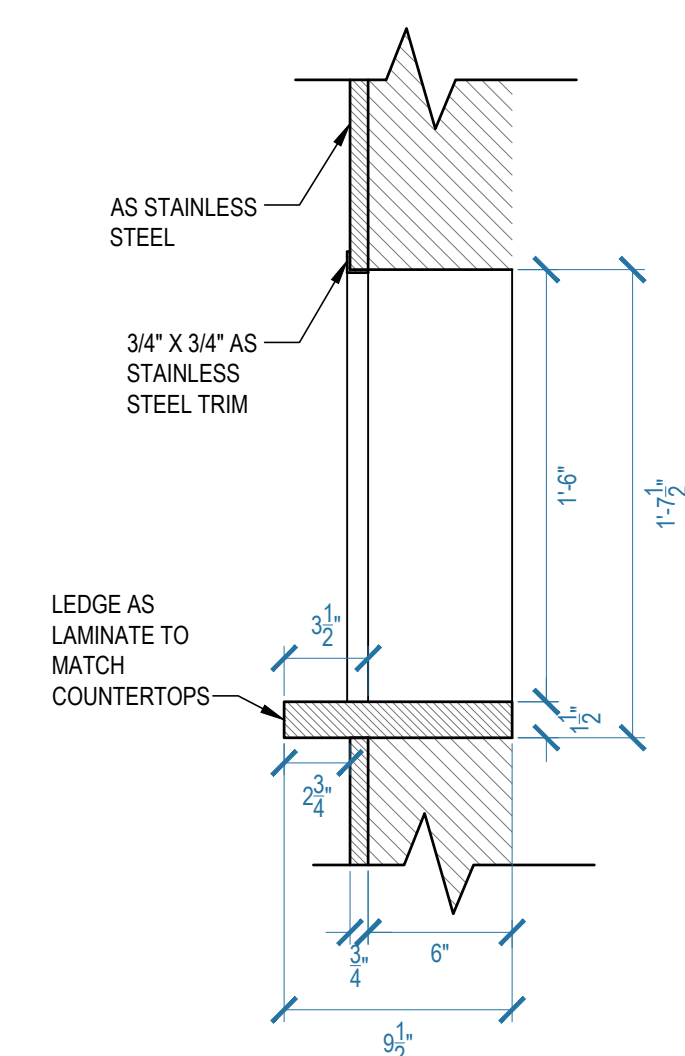

3.7 PASS THROUGH SECTION DETAIL
INT. DINER 1-1/2" = 1'-0"

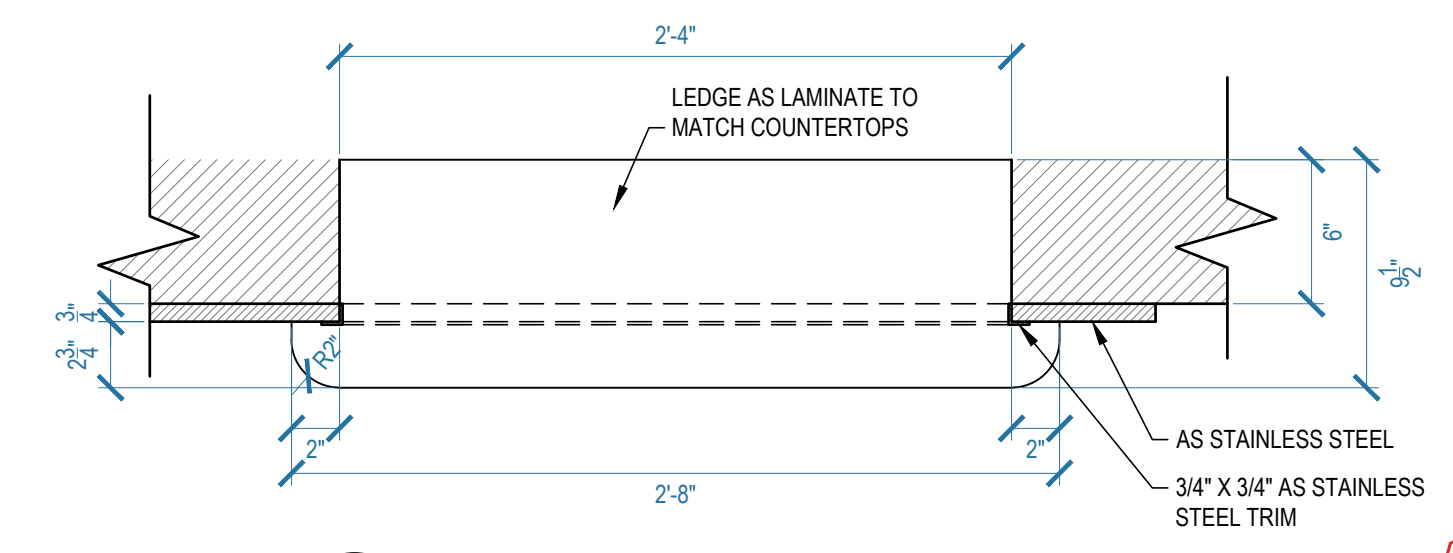

3.8 PASS THROUGH PLAN DETAIL
INT. DINER 1-1/2" = 1'-0"