


SET #	SET NAME
49901	INT SIETE GOTAS - MAIN ROOM
49902	INT SIETE GOTAS - OFFICE
49903	INT SIETE GOTAS - SECURITY ROOM
49904	INT SIETE GOTAS - HALLWAY
49905	INT SIETE GOTAS - MEN'S ROOM
49906	INT SIETE GOTAS - MEZZANINE

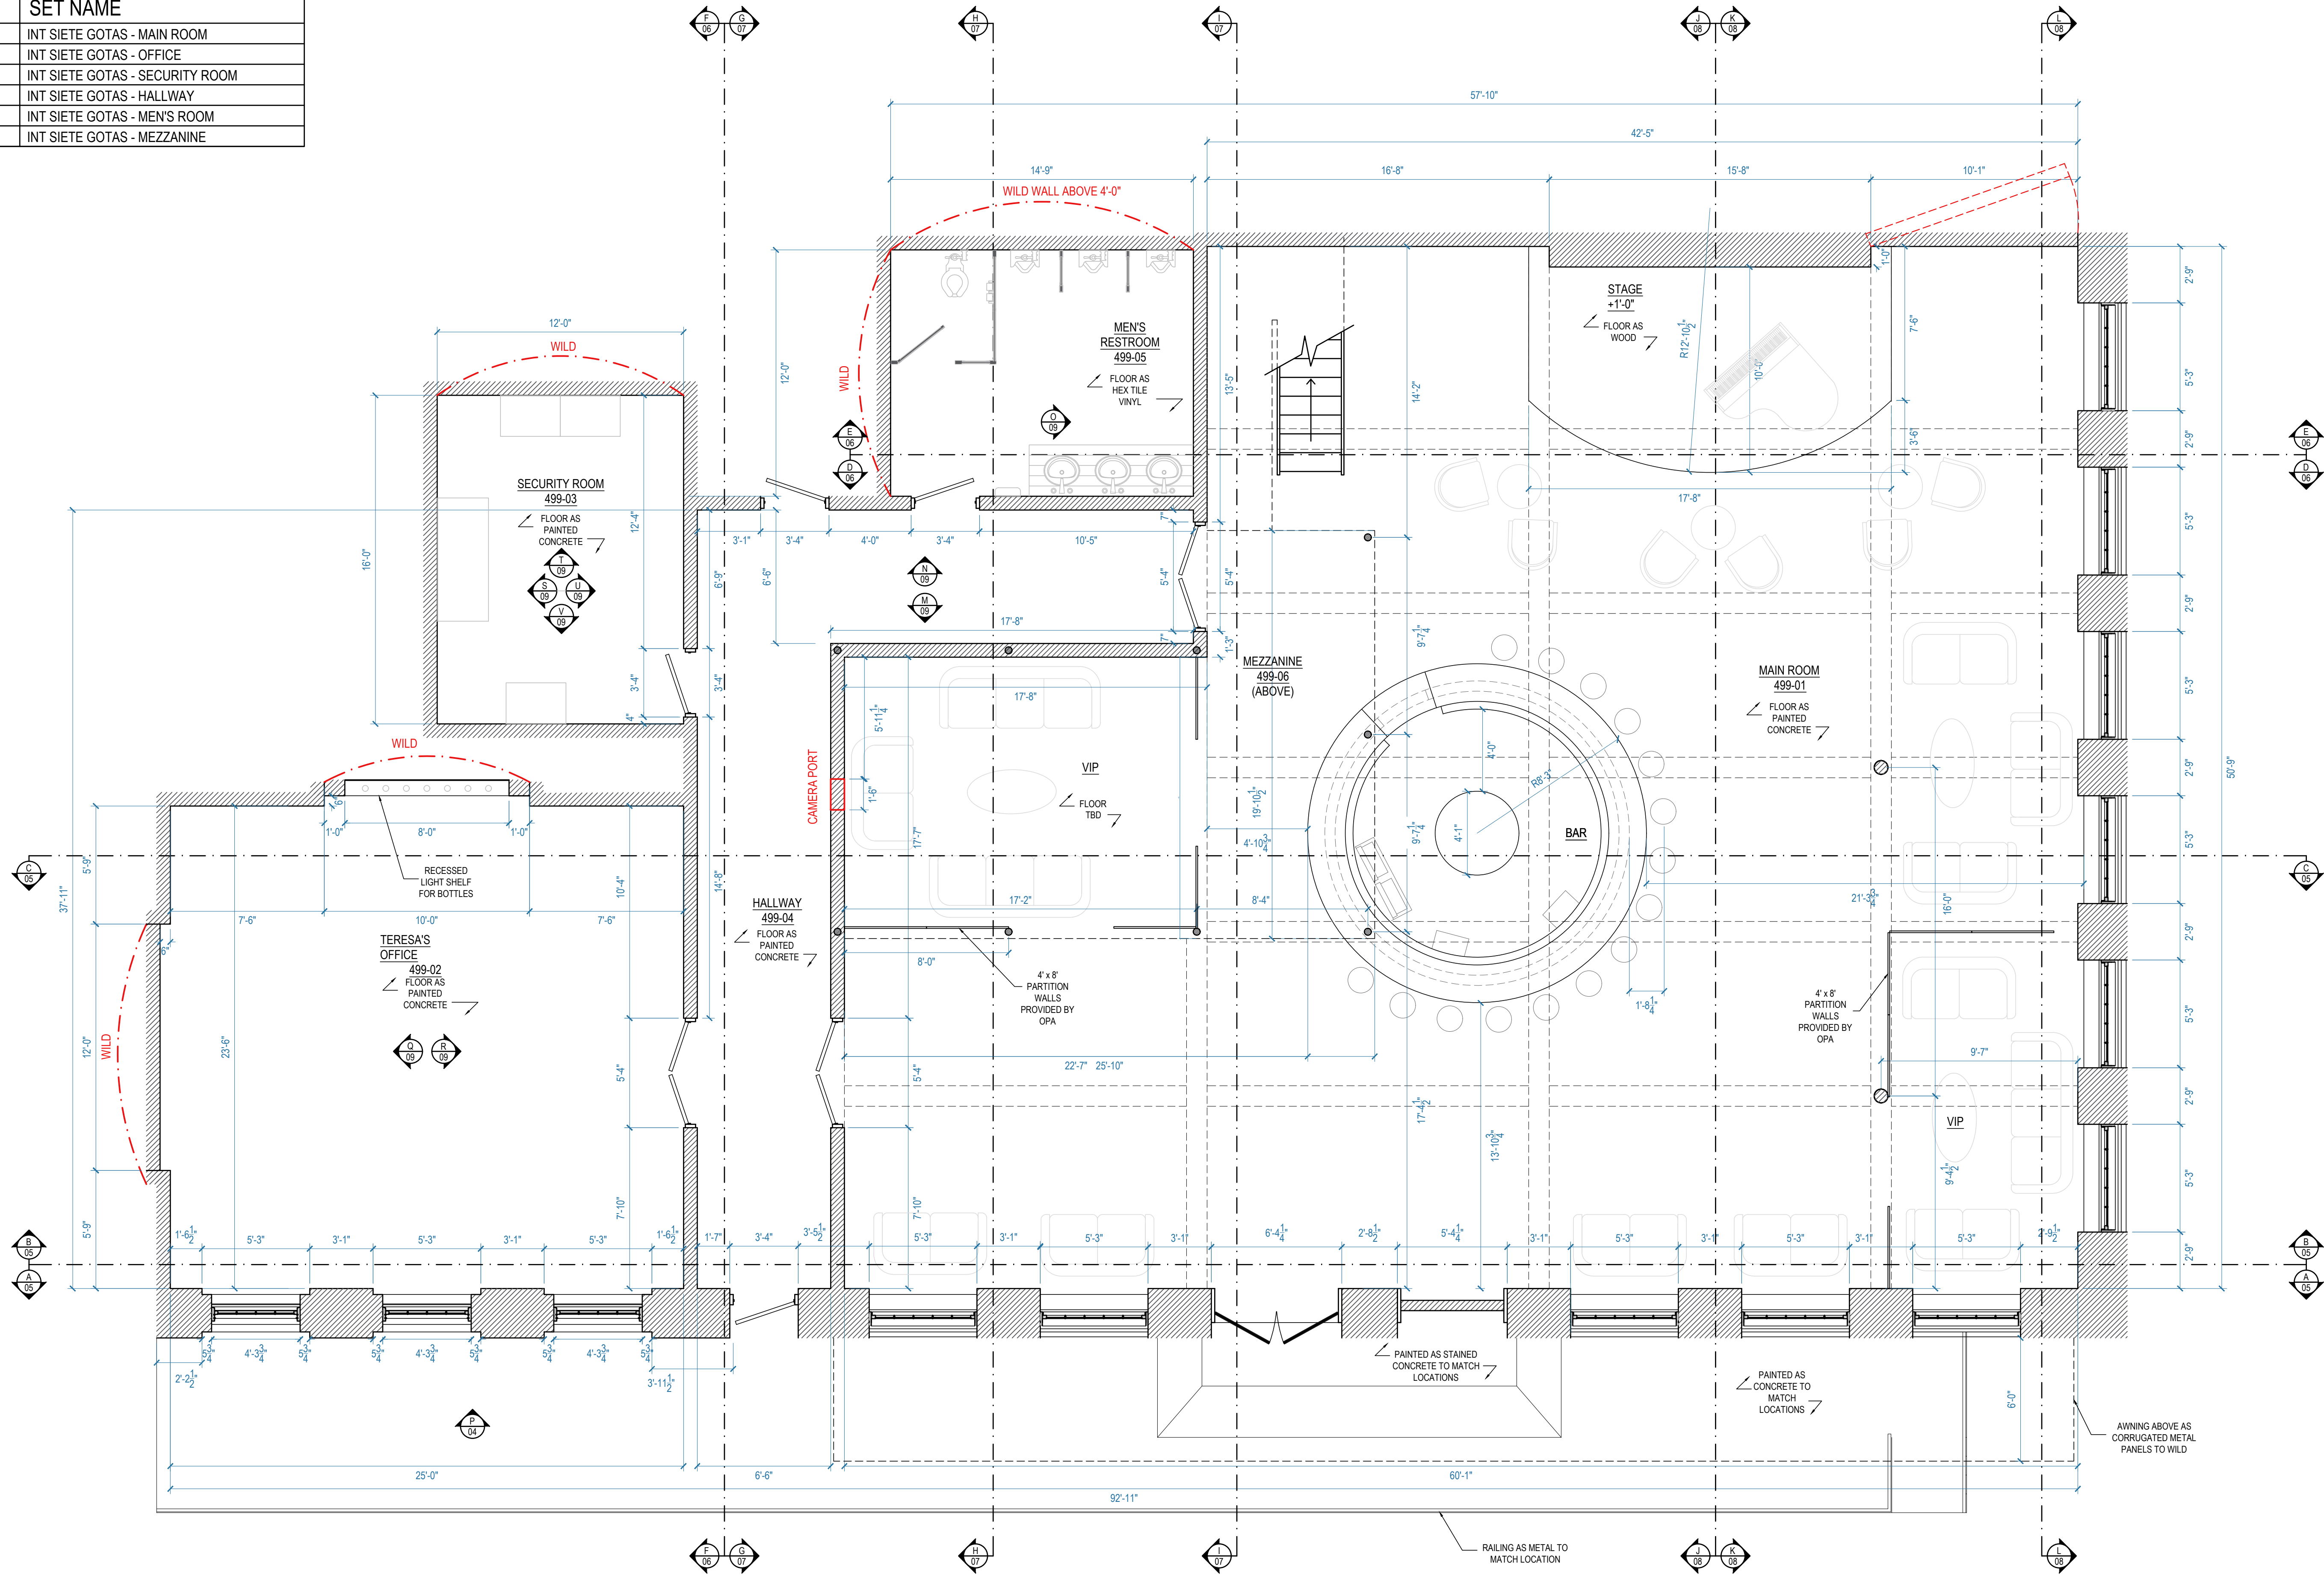


1 FLOORPLAN
INT SIETE GOTAS
SCALE: 1/4" = 1'-0"

NOTE: SEE A.D. FOR COLORS AND FINISHES

SET TITLE: INT SIETE GOTAS	
DESCRIPTION: FIRST FLOOR PLAN	
LOCATION: STAGE 1 - STARLIGHT STUDIOS	
SCALE: 1/4" = 1'-0"	
DRAWN BY: SP	SET # 49901-06
DATE: 02.04.2019	SHEET #
REVISOR: 02.15.2019	01 of 28
REVISOR:	

PRODUCTION DESIGNER: RYAN PALMER
ART DIRECTOR: CHRIS CRAINE

SET #	SET NAME
49901	INT SIETE GOTAS - MAIN ROOM
49902	INT SIETE GOTAS - OFFICE
49903	INT SIETE GOTAS - SECURITY ROOM
49904	INT SIETE GOTAS - HALLWAY
49905	INT SIETE GOTAS - MEN'S ROOM
49906	INT SIETE GOTAS - MEZZANINE

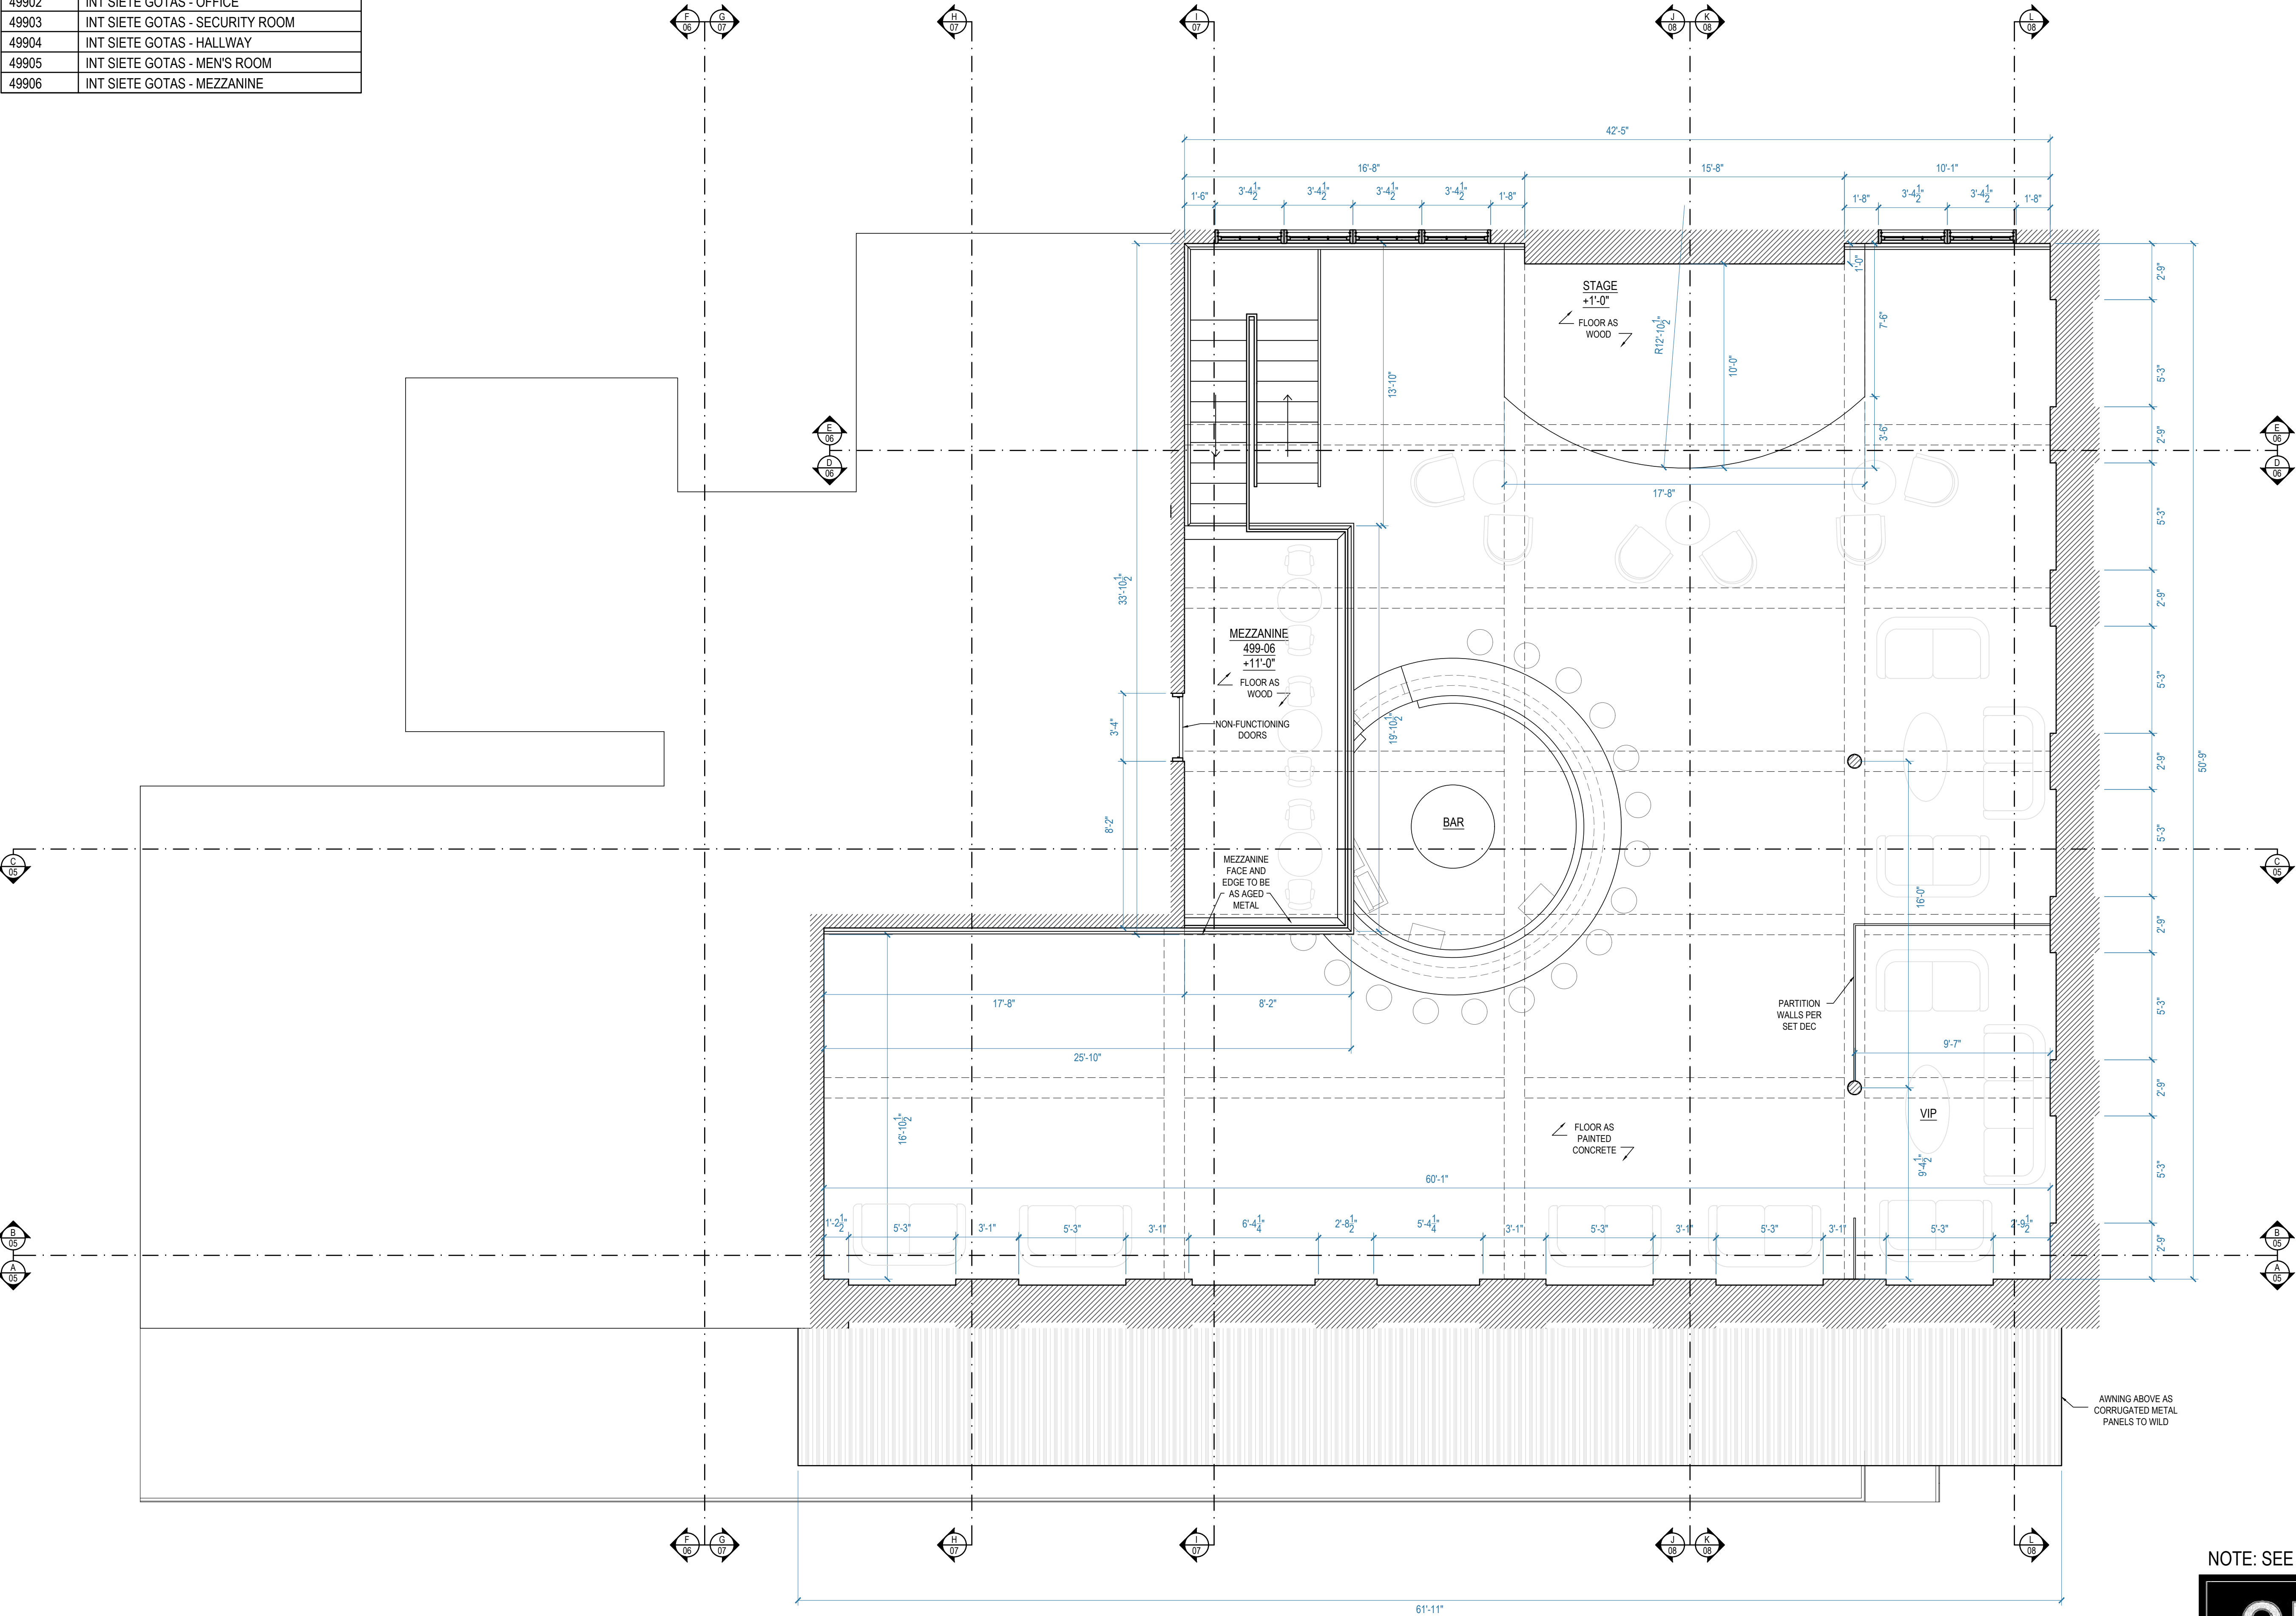


2 FLOORPLAN
INT SIETE GOTAS
SCALE: $\frac{1}{4}" = 1'-0"$

NOTE: SEE A.D. FOR COLORS AND FINISHES

SET TITLE: INT SIETE GOTAS	
DESCRIPTION: SECOND FLOOR PLAN	
LOCATION: STAGE 1 - STARLIGHT STUDIOS	
SCALE: $\frac{1}{4}" = 1'-0"$	
DRAWN BY: SP	SET # 49901-06
DATE: 02.04.2019	SHEET #
REVISID ON: 02.15.2019	02 of 28
REVISED ON:	

SET #	SET NAME
49901	INT SIETE GOTAS - MAIN ROOM
49902	INT SIETE GOTAS - OFFICE
49903	INT SIETE GOTAS - SECURITY ROOM
49904	INT SIETE GOTAS - HALLWAY
49905	INT SIETE GOTAS - MEN'S ROOM
49906	INT SIETE GOTAS - MEZZANINE

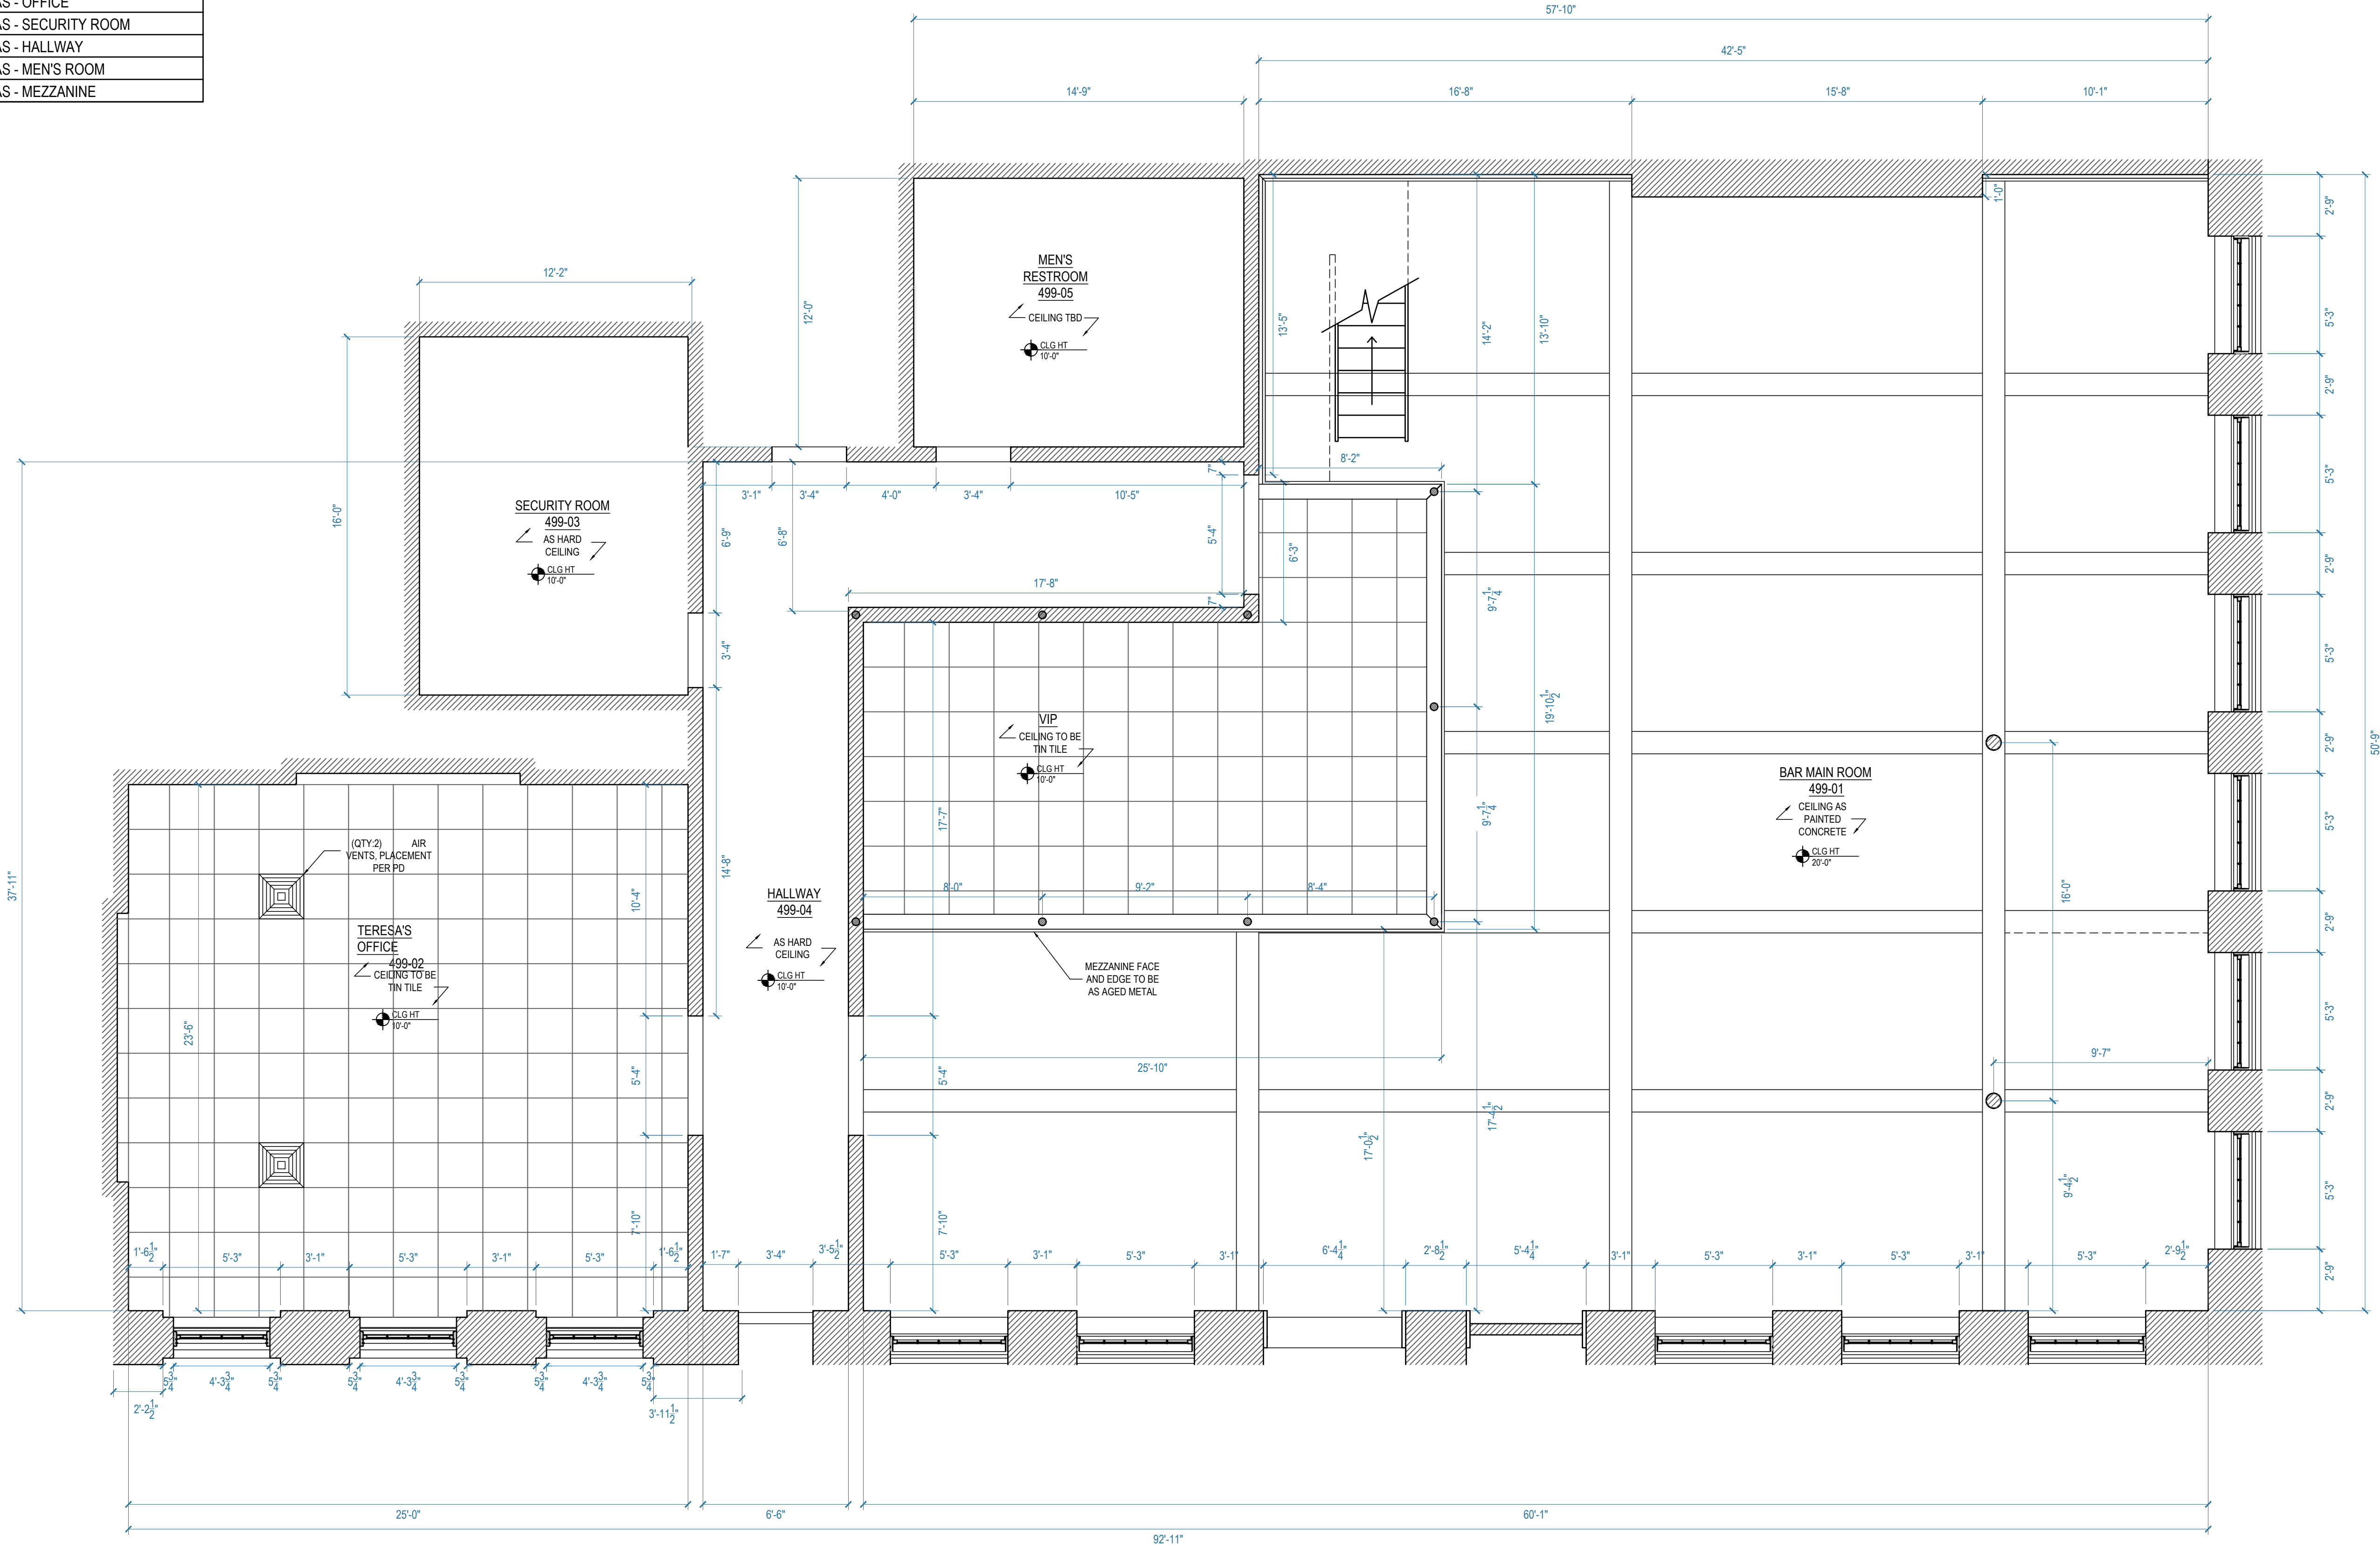


3 RCP
INT SIETE GOTAS
SCALE: 1/4" = 1'-0"

NOTE: SEE A.D. FOR COLORS AND FINISHES

SET TITLE: INT SIETE GOTAS	
DESCRIPTION: FIRST FLOOR RCP	
LOCATION: STAGE 1 - STARLIGHT STUDIOS	
SCALE: 1/4" = 1'-0"	
DRAWN BY: SP	SET # 49901-06
DATE: 02.04.2019	SHEET #
REVISED ON: 02.15.2019	03 of 28
REVISED ON:	


PRODUCTION DESIGNER: RYAN PALMER
ART DIRECTOR: CHRIS CRAINE

SET #	SET NAME
49901	INT SIETE GOTAS - MAIN ROOM
49902	INT SIETE GOTAS - OFFICE
49903	INT SIETE GOTAS - SECURITY ROOM
49904	INT SIETE GOTAS - HALLWAY
49905	INT SIETE GOTAS - MEN'S ROOM
49906	INT SIETE GOTAS - MEZZANINE

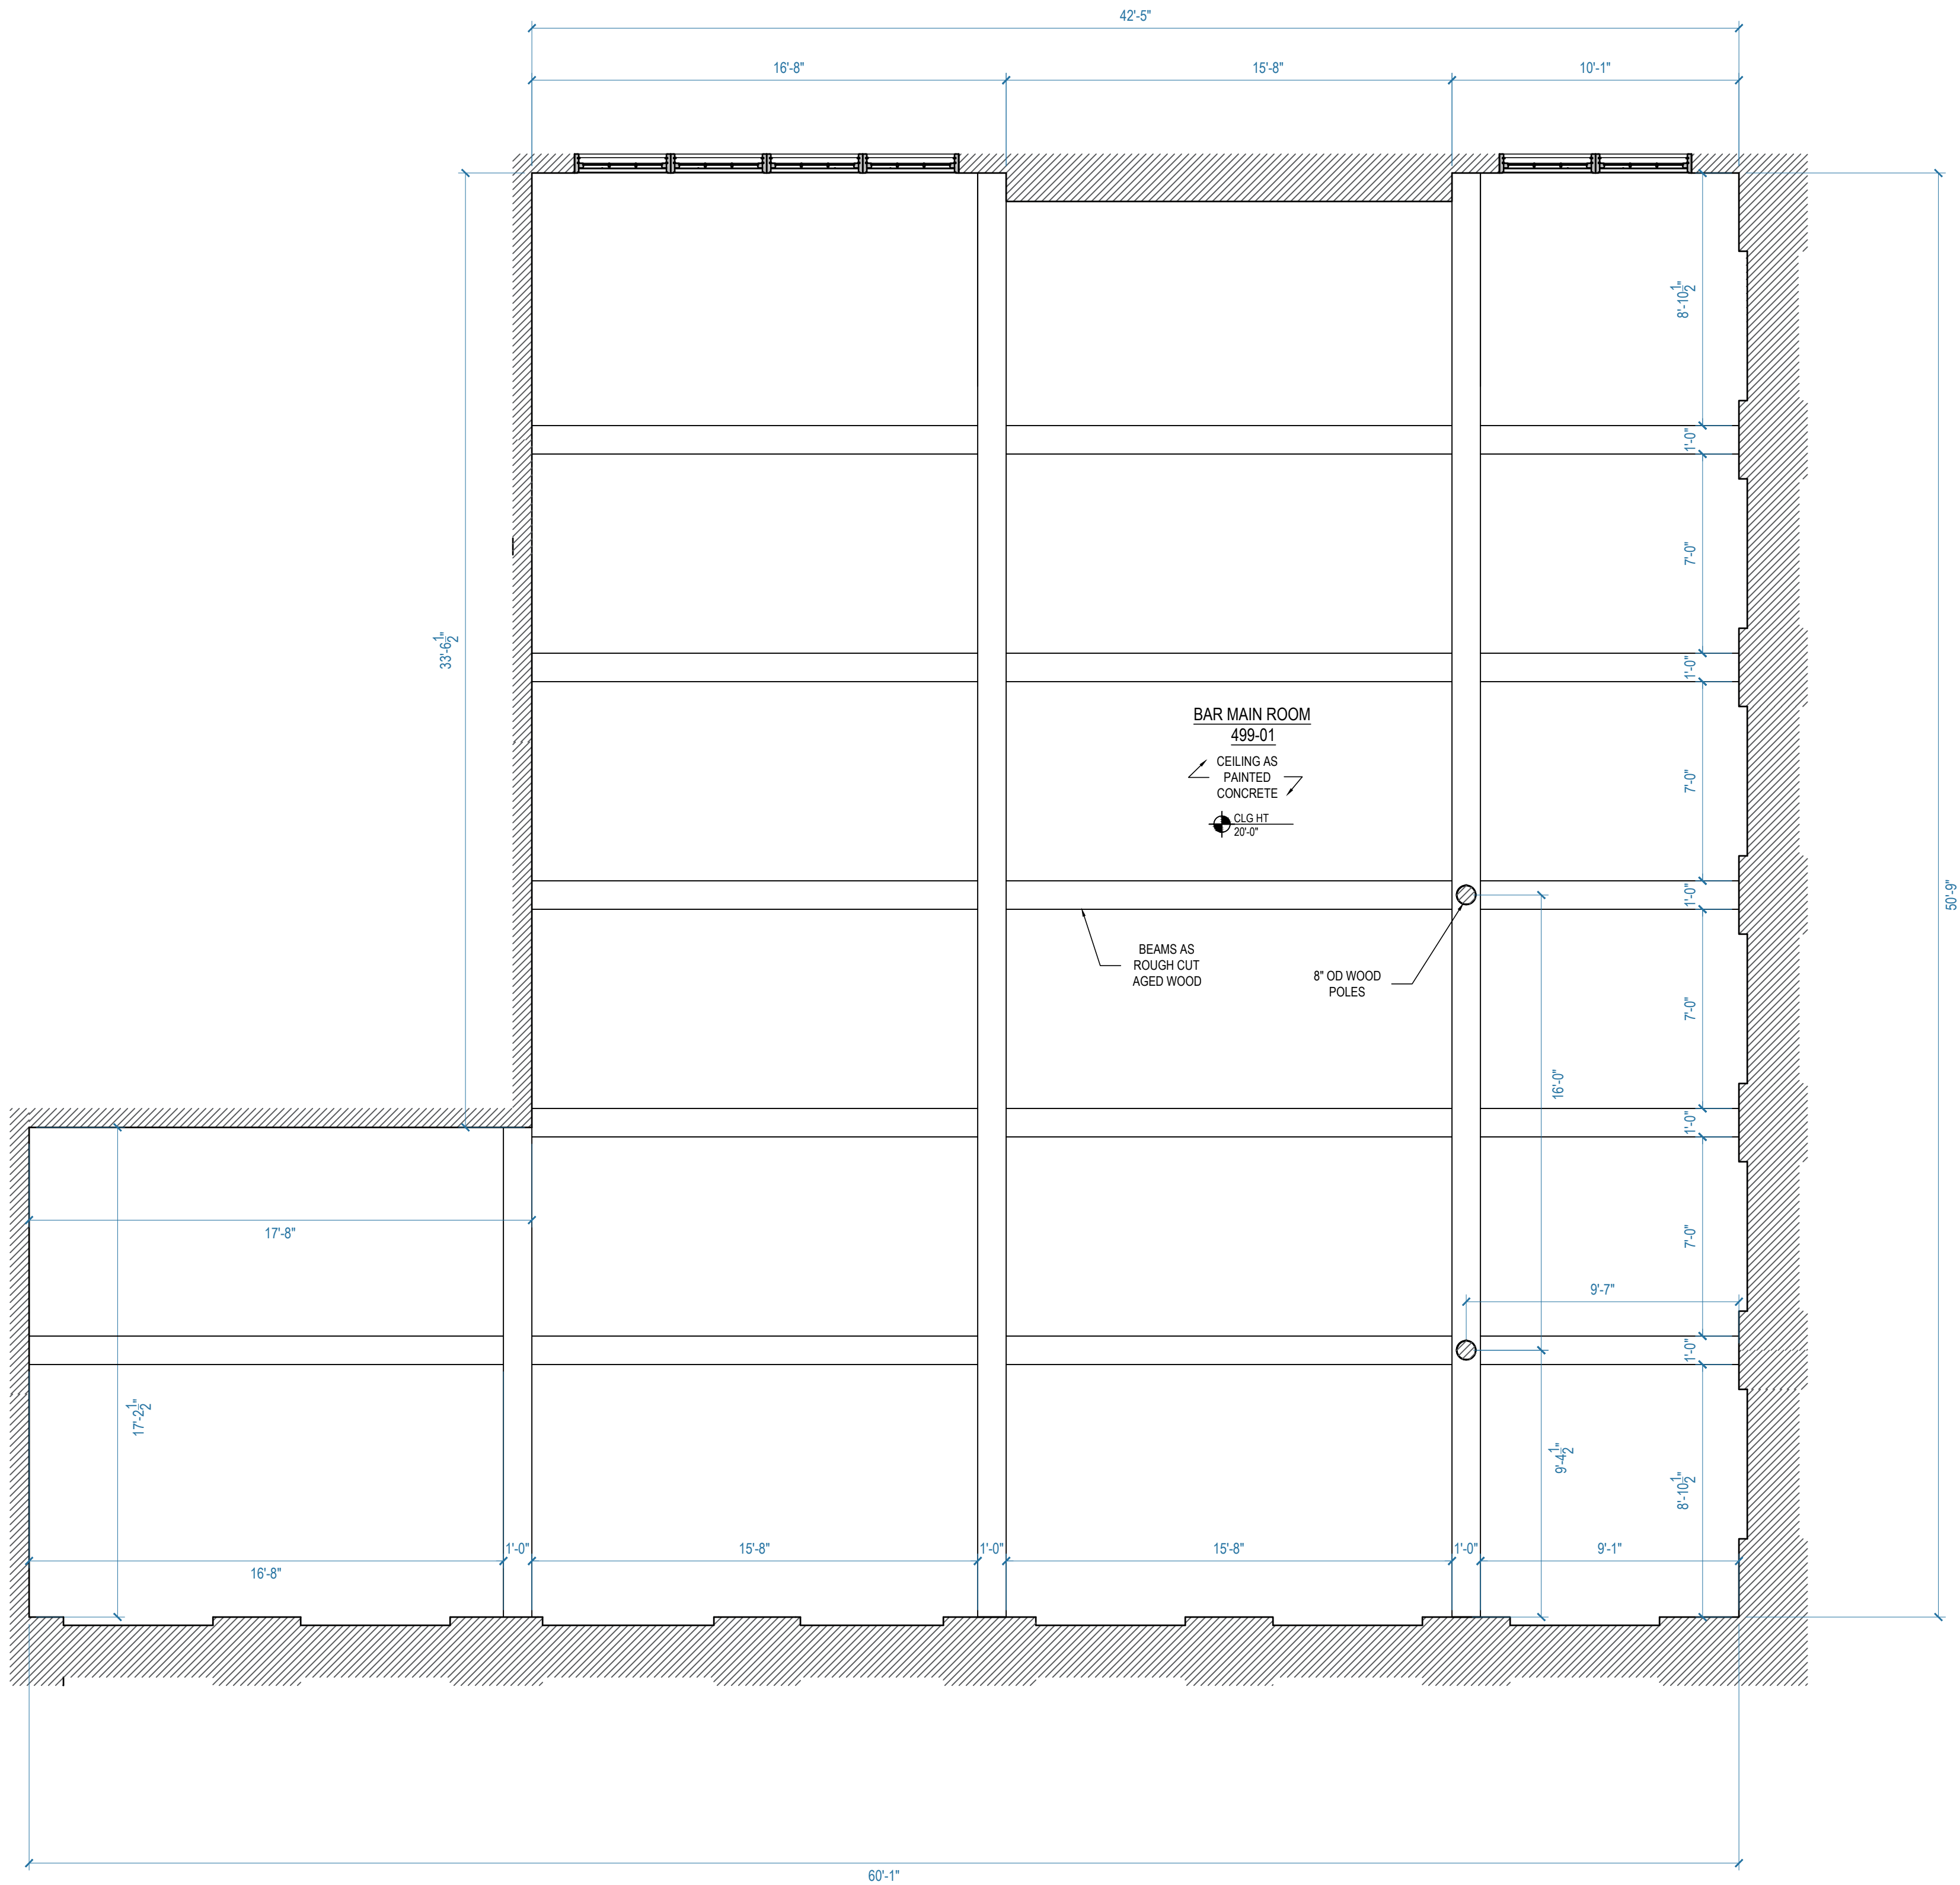


3 RCP
INT SIETE GOTAS
SCALE: 1/4" = 1'-0"

NOTE: SEE A.D. FOR COLORS AND FINISHES



<div>QUEEN OF THE SOUTH</div>	SET TITLE: INT SIETE GOTAS	
	DESCRIPTION: SECOND FLOOR RCP	
	LOCATION: STAGE 1 - STARLIGHT STUDIOS	
	SCALE: 1/4" = 1'-0"	
DRAWN BY: SP		SET # 49901-06
DATE: 02.04.2019		SHEET #
REVISED ON: 02.15.2019 		04 of 28
REVISED ON:		

PRODUCTION DESIGNER: RYAN PALMER
ART DIRECTOR: CHRIS CRAINE


SET #	SET NAME
49901	INT SIETE GOTAS - MAIN ROOM
49902	INT SIETE GOTAS - OFFICE
49903	INT SIETE GOTAS - SECURITY ROOM
49904	INT SIETE GOTAS - HALLWAY
49905	INT SIETE GOTAS - MEN'S ROOM
49906	INT SIETE GOTAS - MEZZANINE

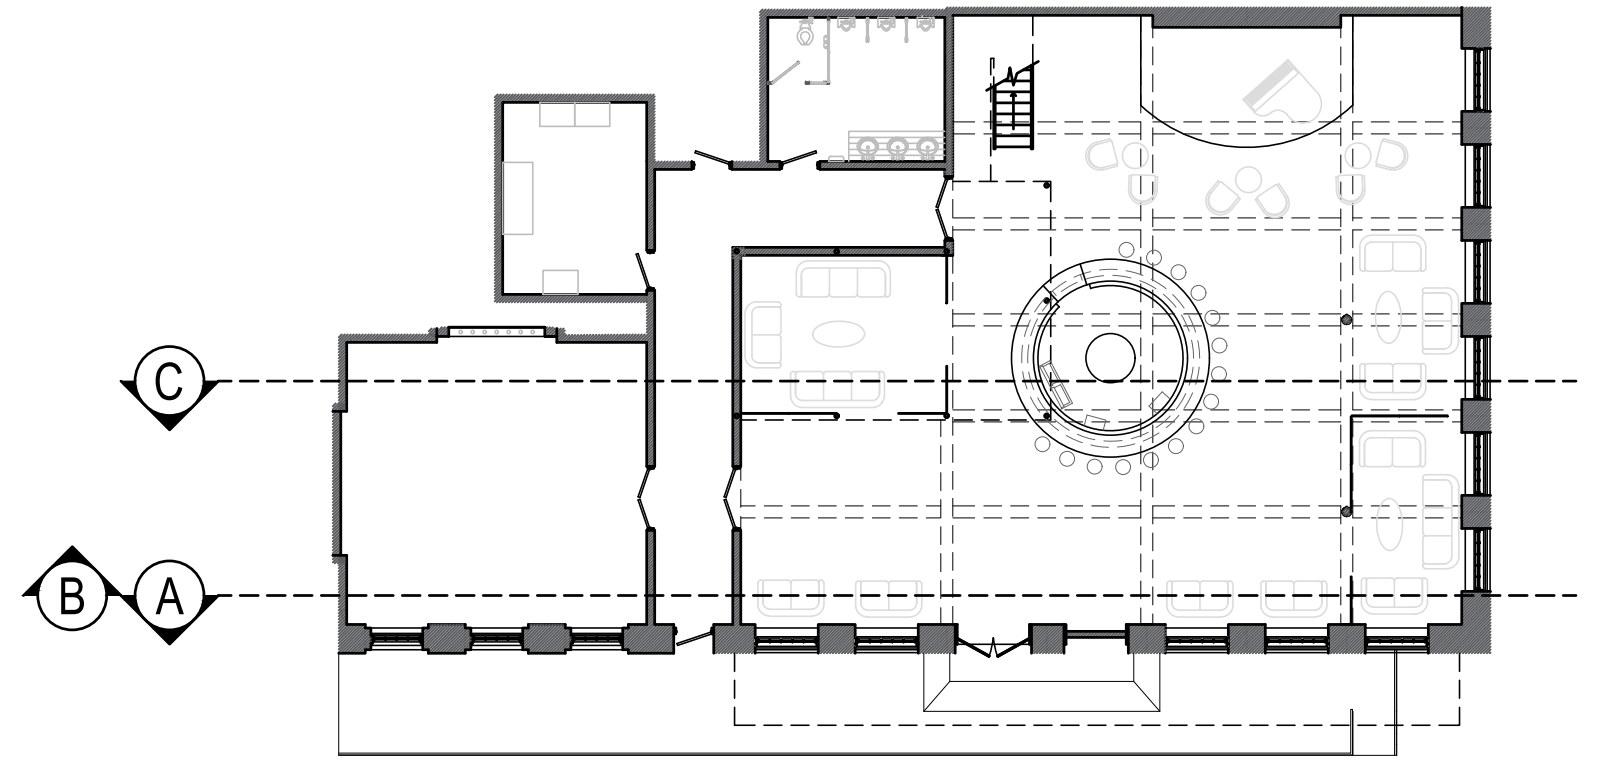

REFERENCE PLAN

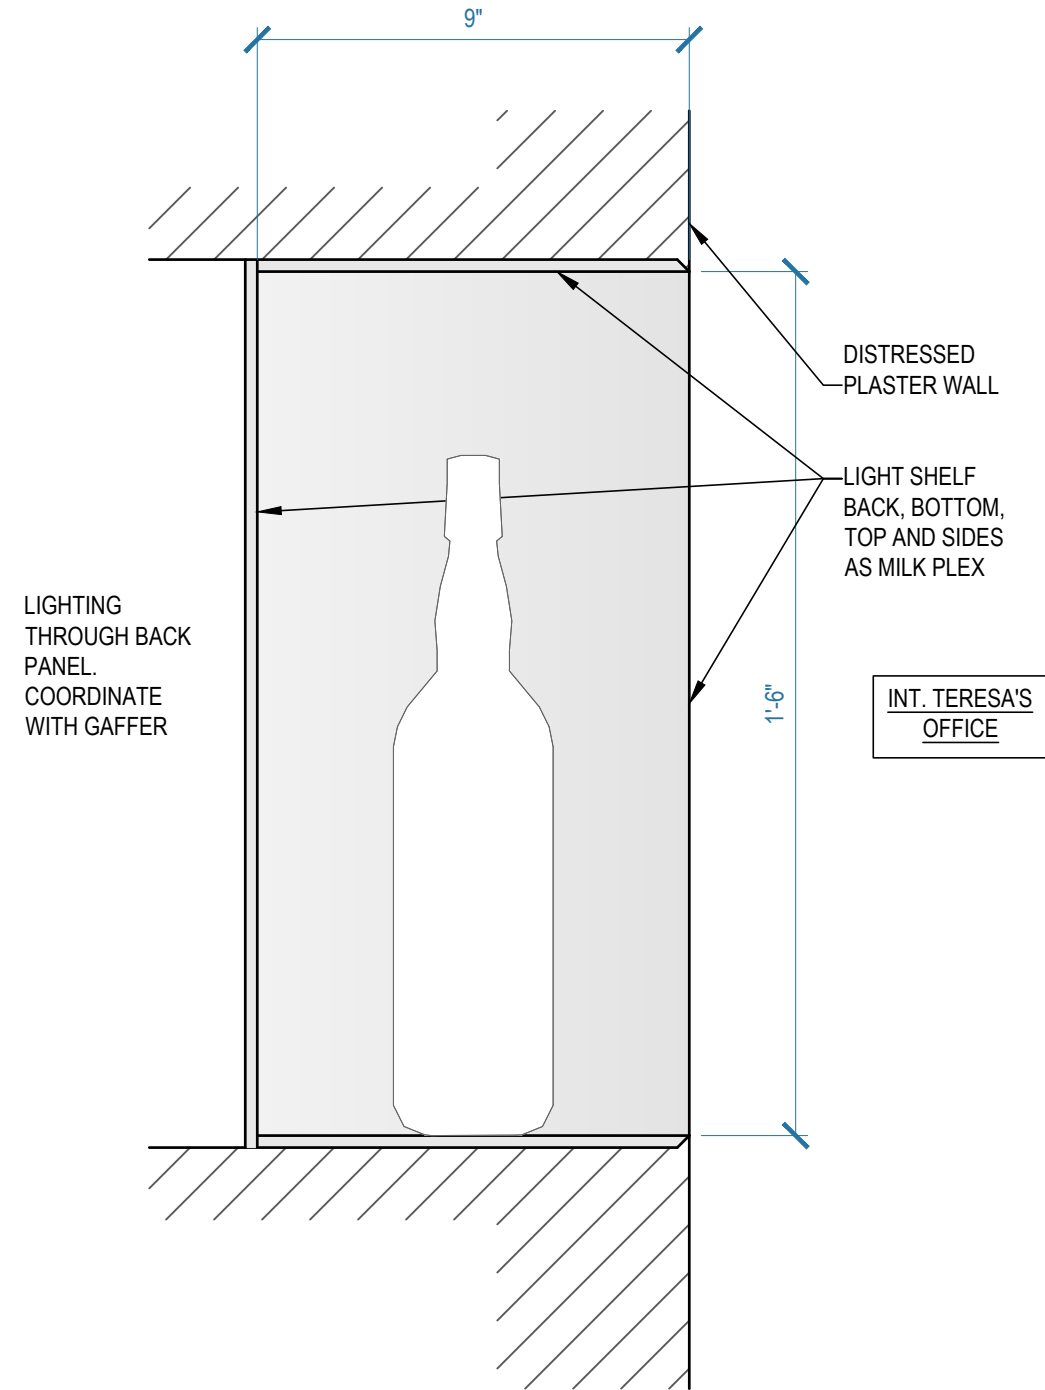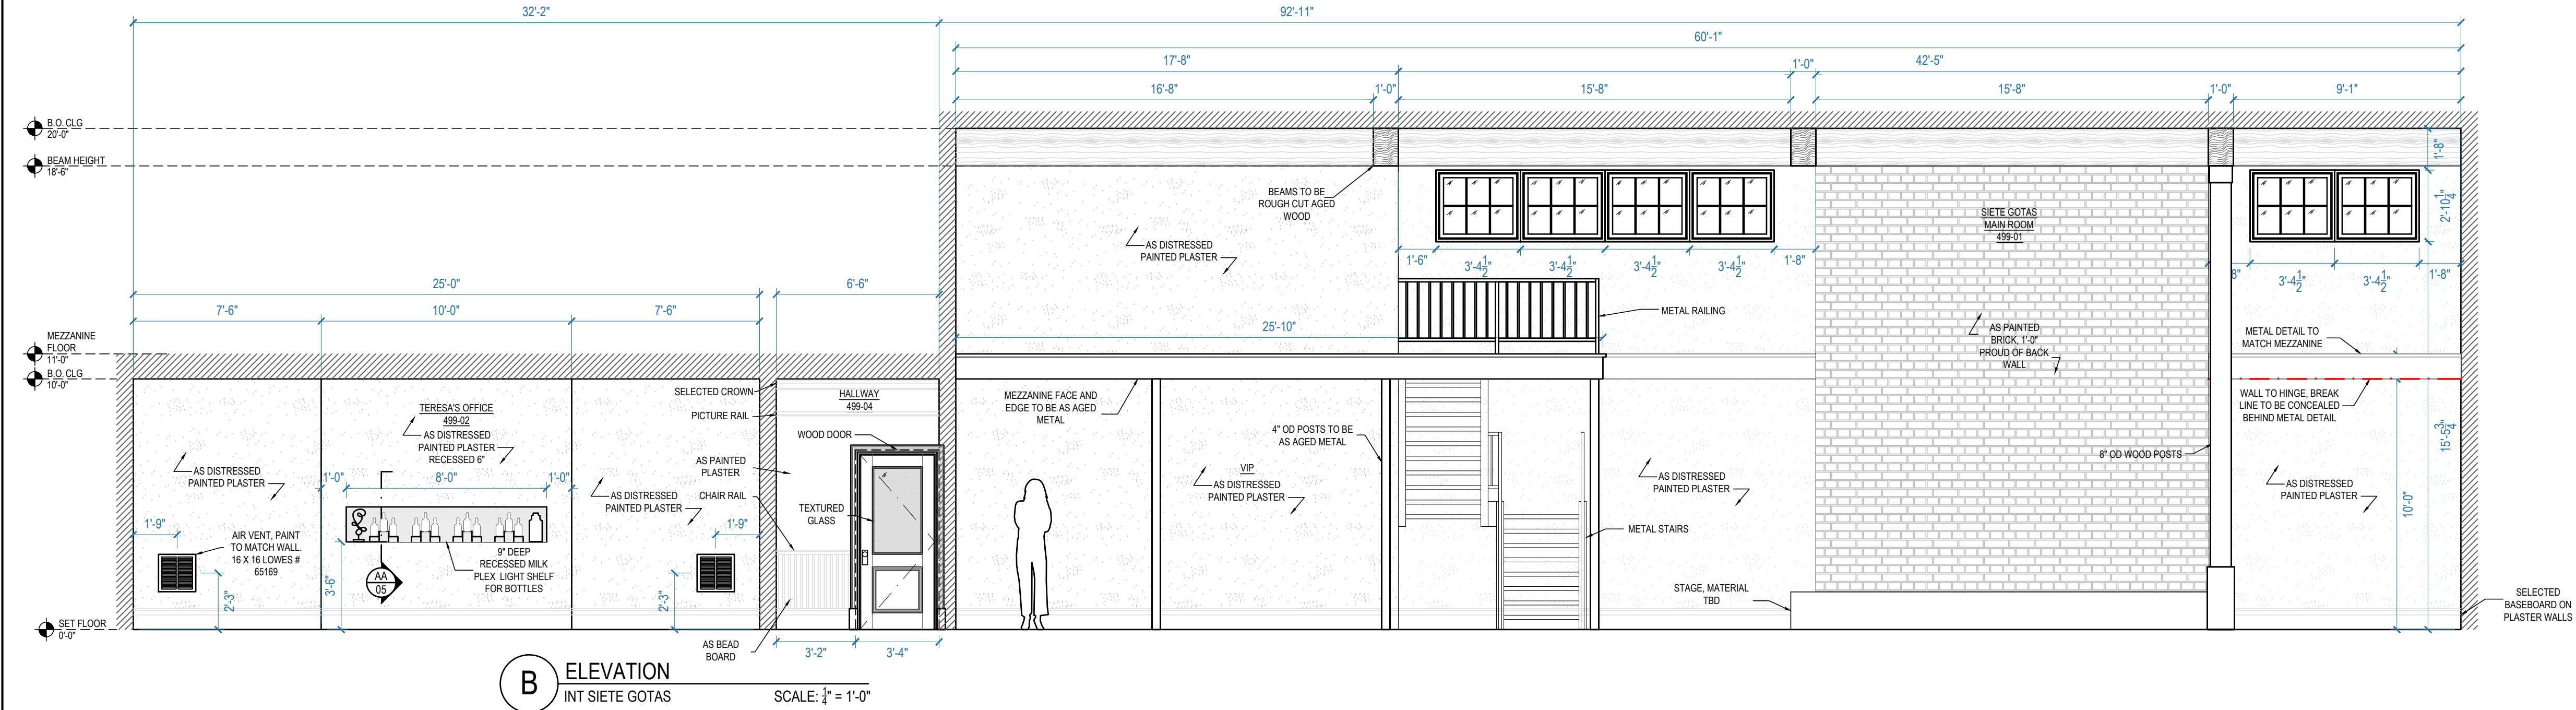



AA SECTION DETAIL - LIGHT SHELF
INT SIETE GOTAS SCALE: 3" = 1'-0"

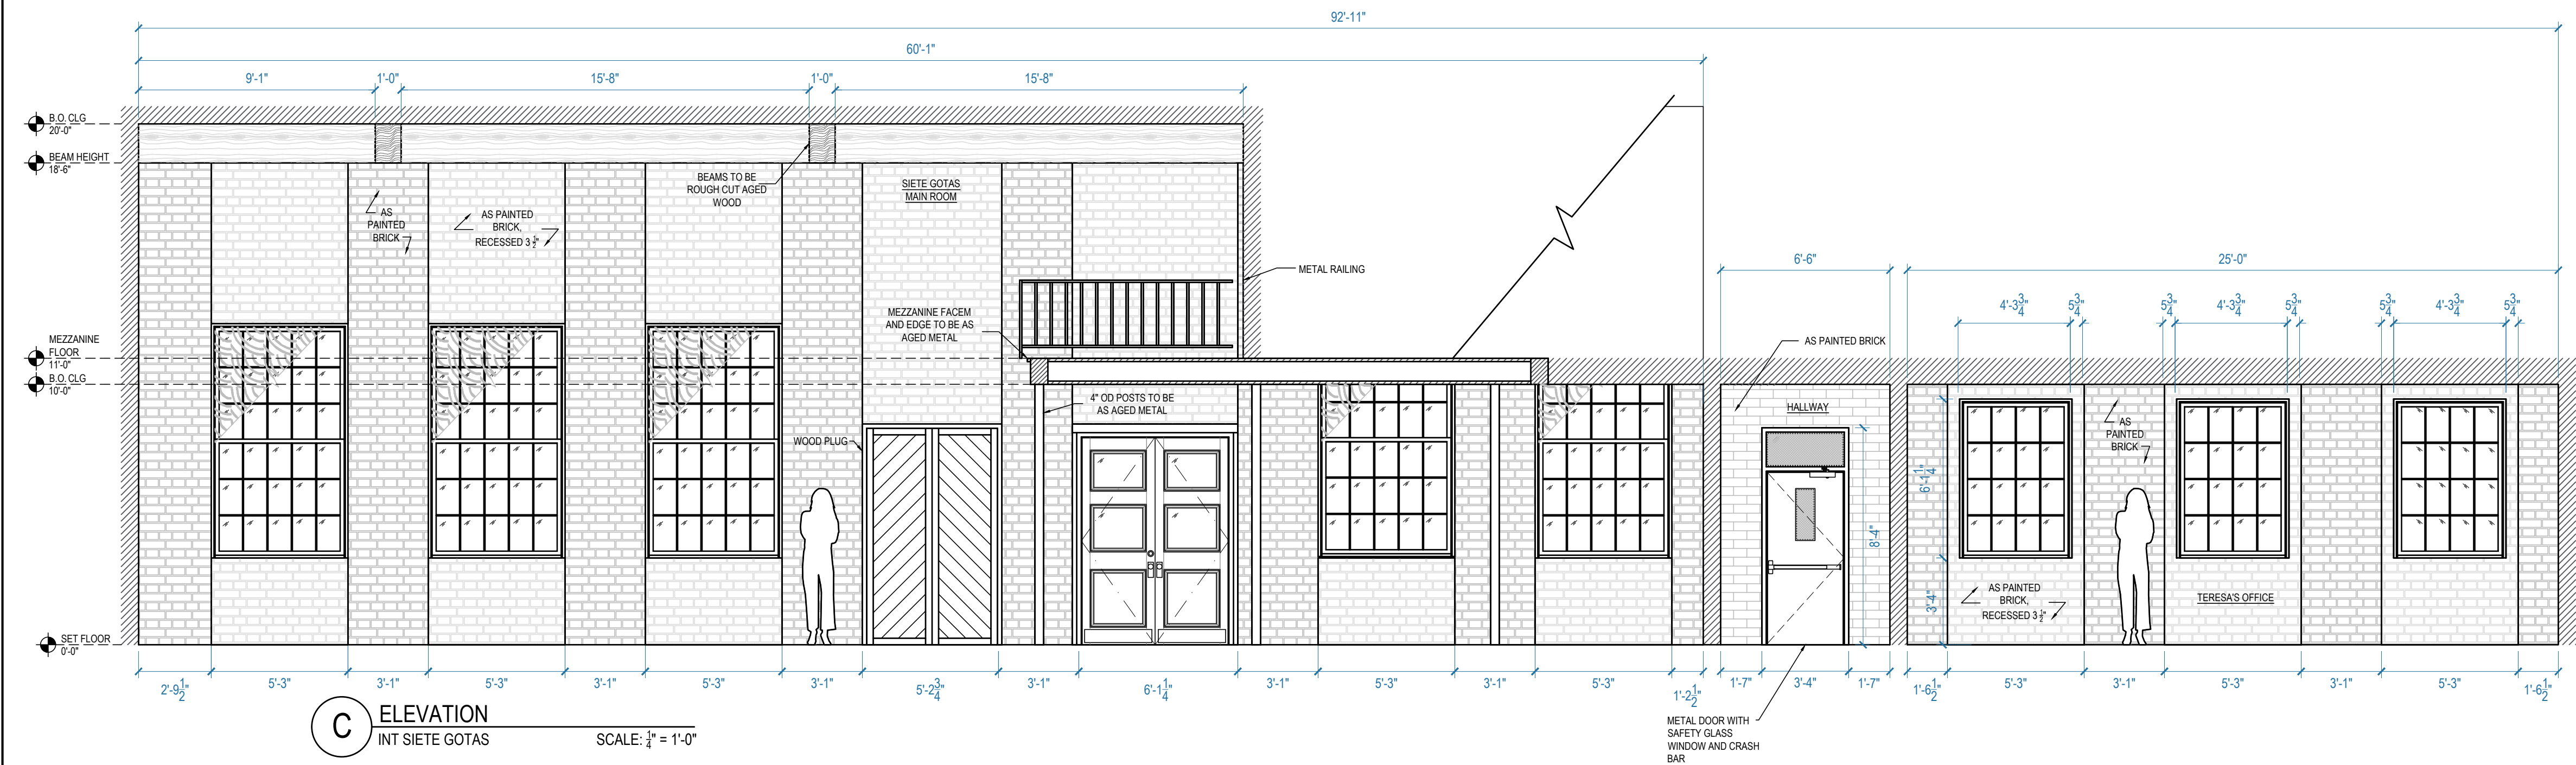



NOTE: SEE A.D. FOR COLORS AND FINISHES

QUEEN OF THE SOUTH	SET TITLE: INT SIETE GOTAS	
	DESCRIPTION: ELEVATIONS	
	LOCATION: STAGE 1 - STARLIGHT STUDIOS	
	SCALE: 1/4" = 1'-0"	
	DRAWN BY: SP	SET # 49901-06
PRODUCTION DESIGNER: RYAN PALMER ART DIRECTOR: CHRIS CRAINE	DATE: 02.15.2019	SHEET #
	REVISED ON: 02.15.2019	05 of 28
	REVISED ON: 03.11.2019	

SET #	SET NAME
49901	INT SIETE GOTAS - MAIN ROOM
49902	INT SIETE GOTAS - OFFICE
49903	INT SIETE GOTAS - SECURITY ROOM
49904	INT SIETE GOTAS - HALLWAY
49905	INT SIETE GOTAS - MEN'S ROOM
49906	INT SIETE GOTAS - MEZZANINE

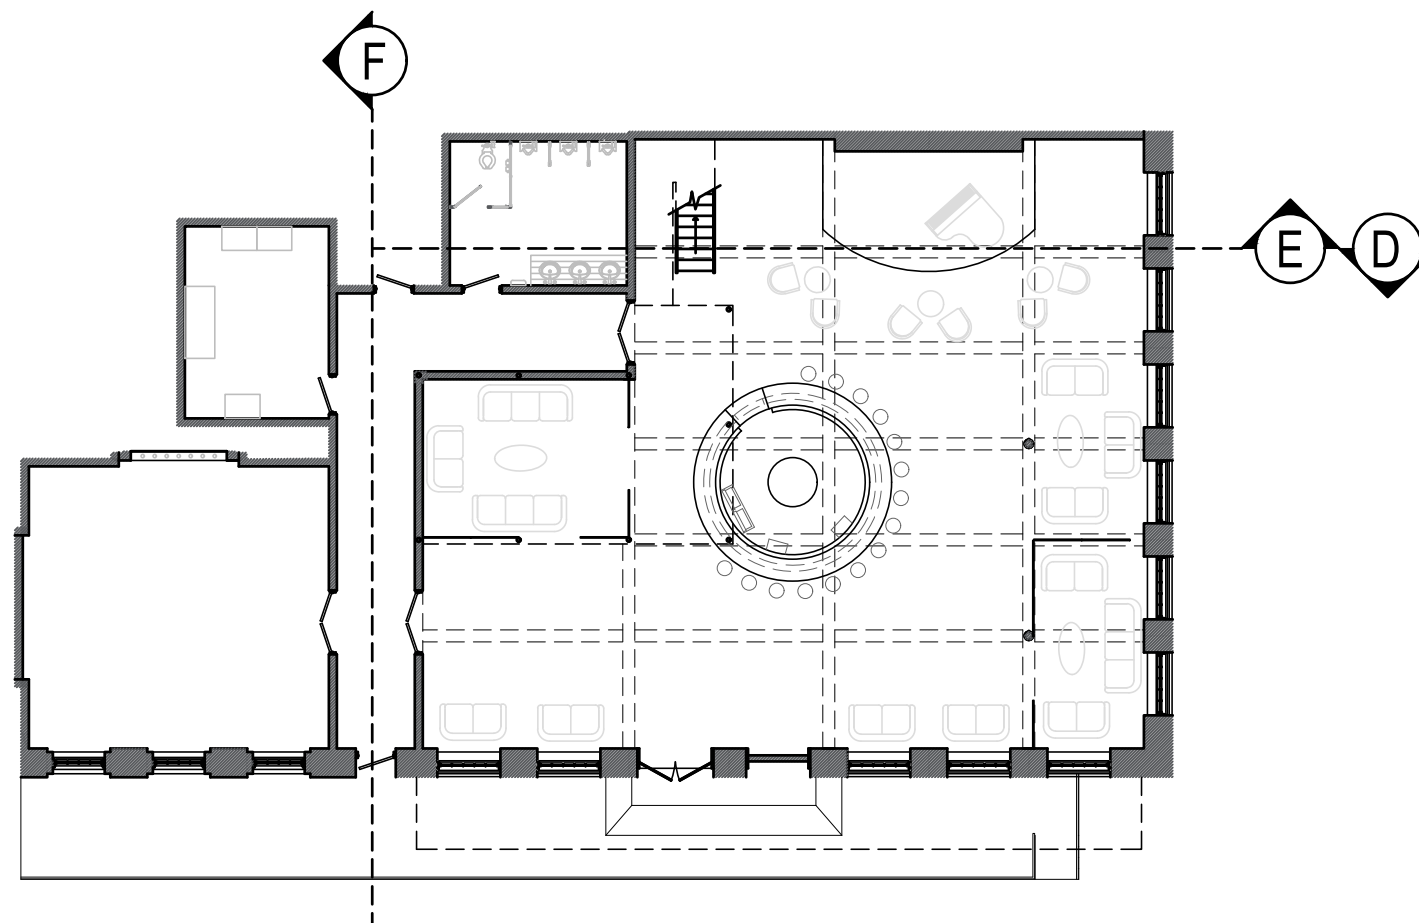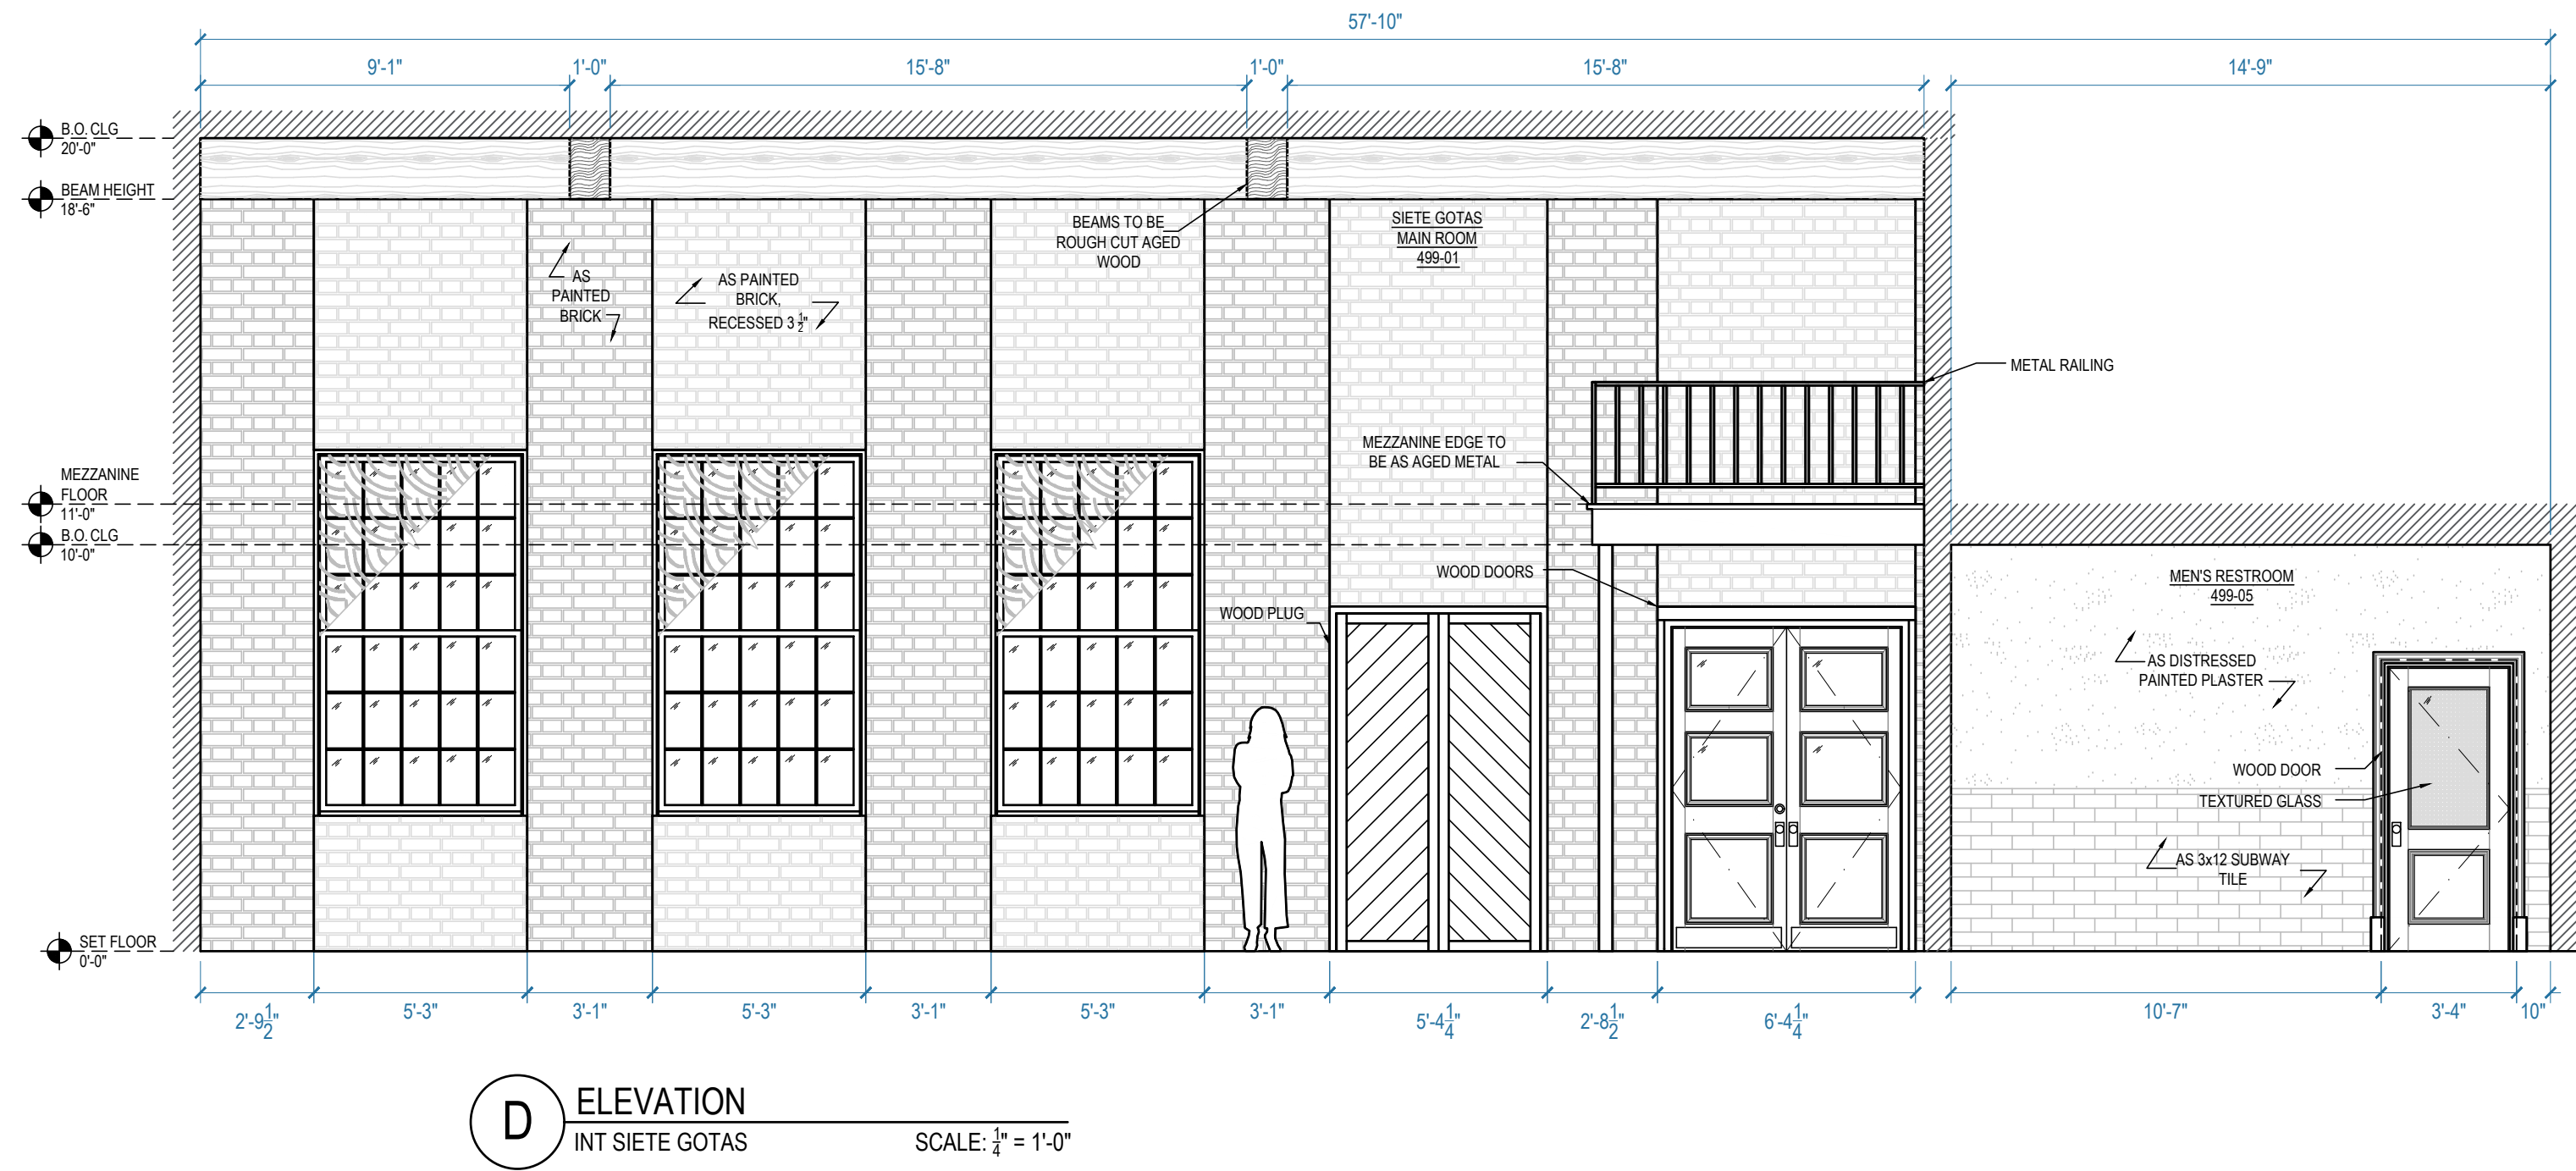


REFERENCE PLAN

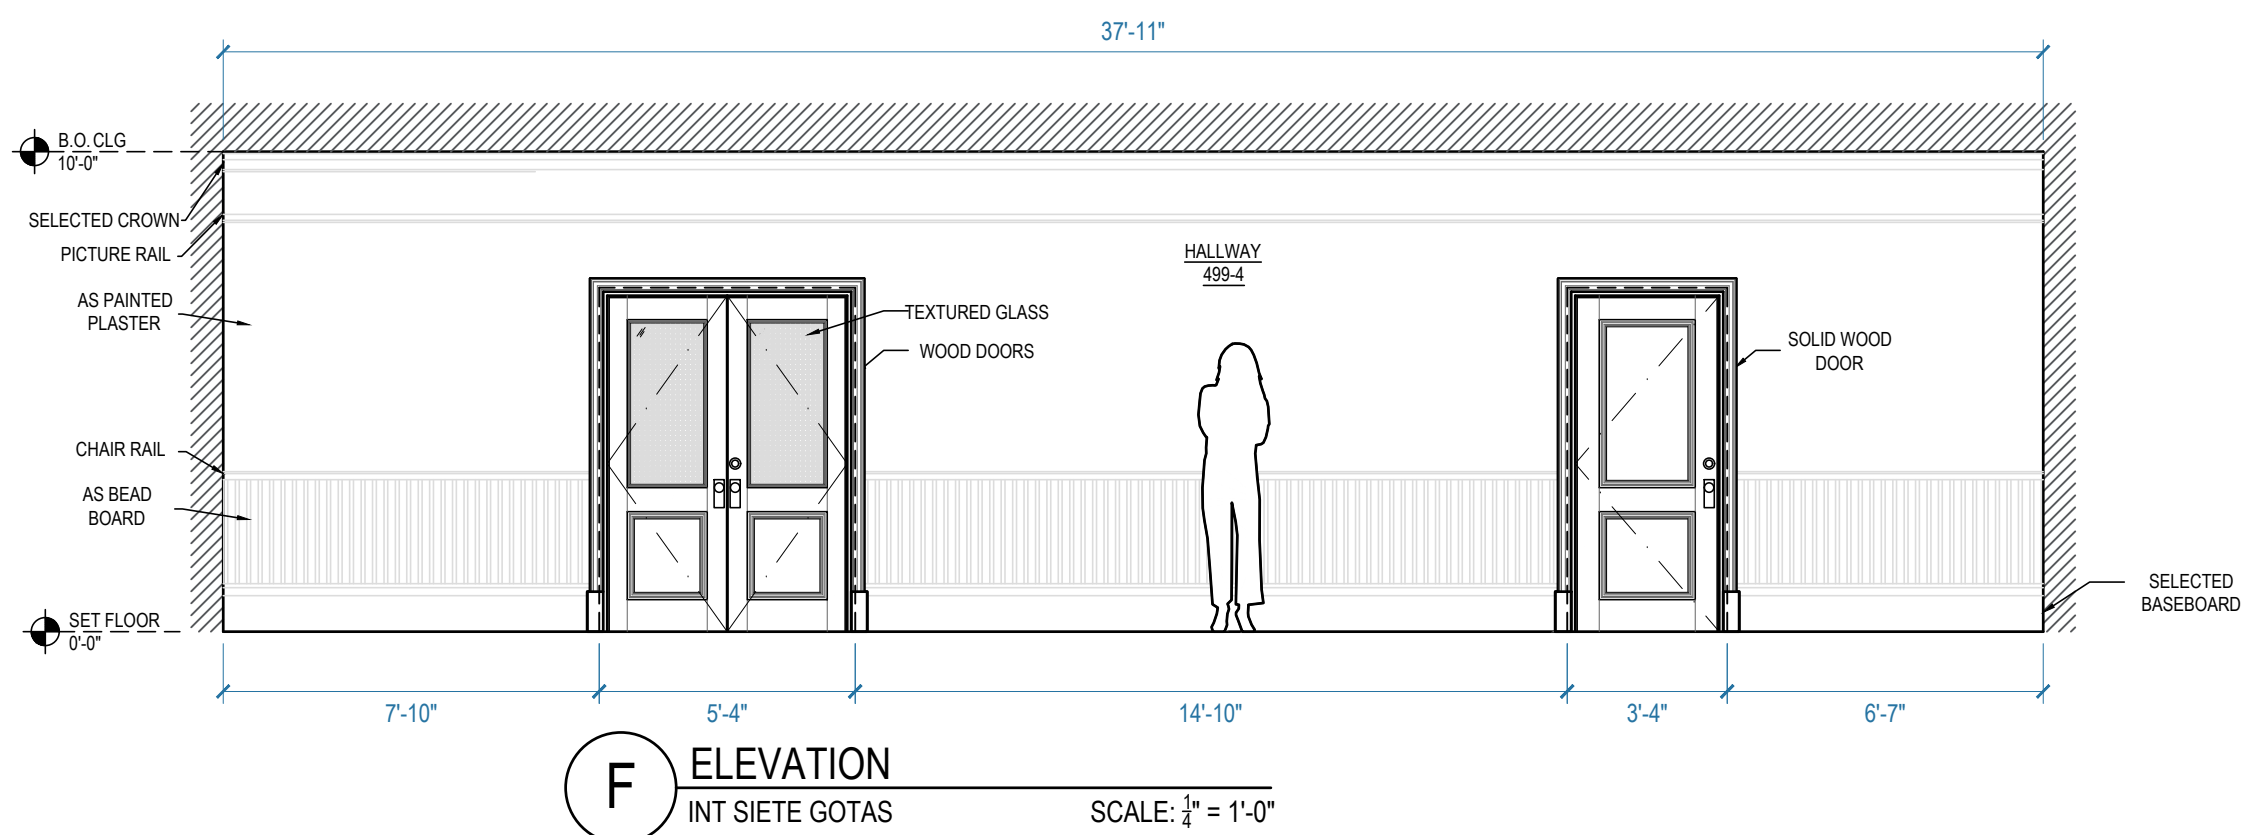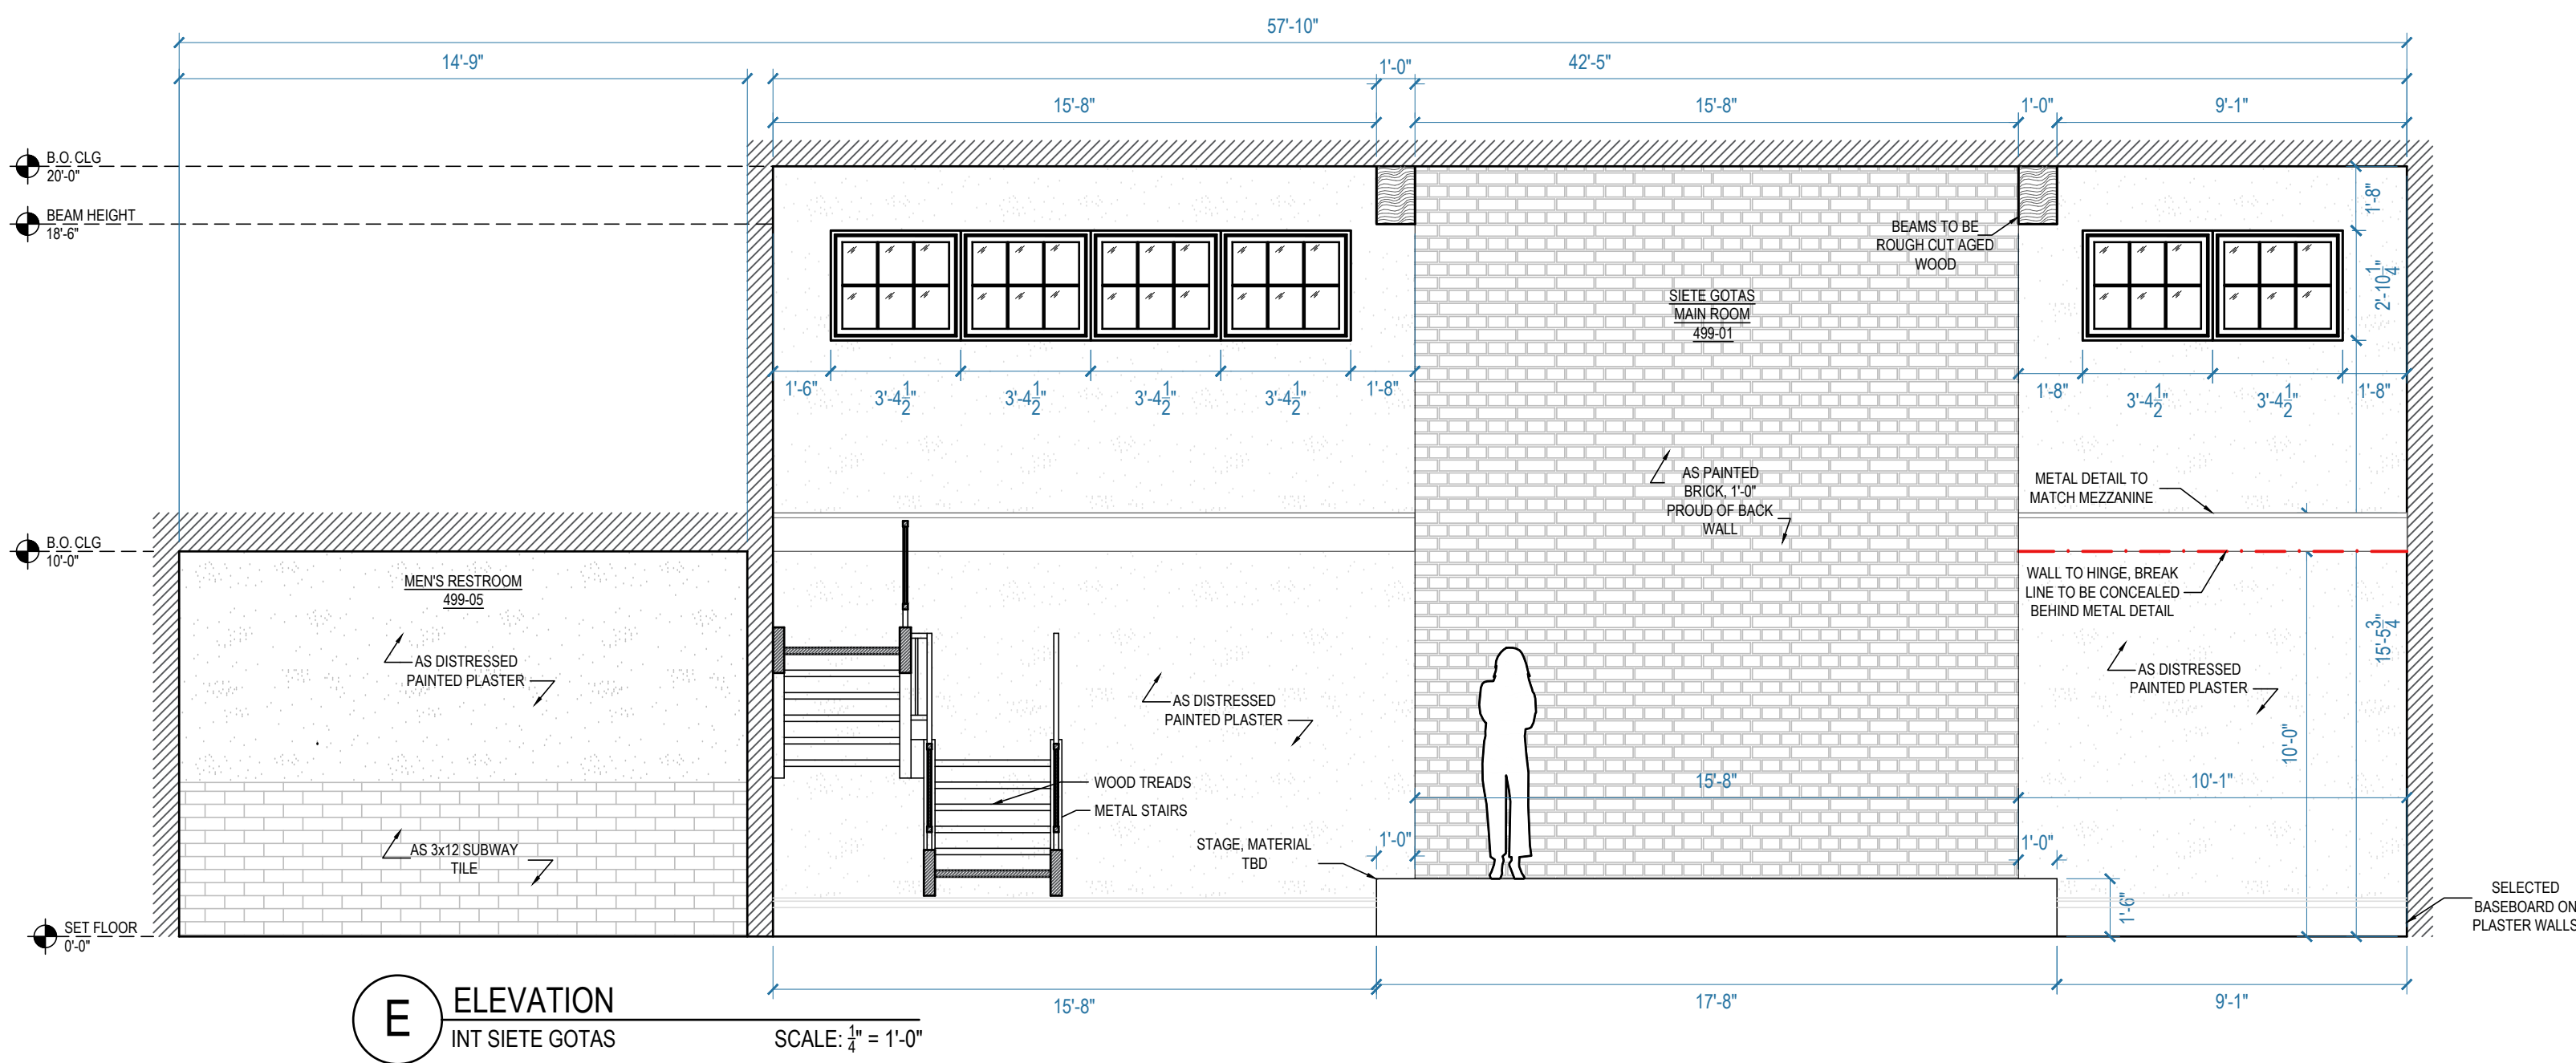


NOTE: SEE A.D. FOR COLORS AND FINISHES

<div>QUEEN OF THE SOUTH</div> <div>PRODUCTION DESIGNER: RYAN PALMER ART DIRECTOR: CHRIS CRAINE</div>	SET TITLE: INT SIETE GOTAS	
	DESCRIPTION: ELEVATIONS	
	LOCATION: STAGE 1 - STARLIGHT STUDIOS	
	SCALE: 1/4" = 1'-0"	
	DRAWN BY: SP	SET # 49901-06
	DATE: 02.04.2019	SHEET #
	REVISED ON: 02.15.2019	06 of 28
	REVISED ON:	


SET #	SET NAME
49901	INT SIETE GOTAS - MAIN ROOM
49902	INT SIETE GOTAS - OFFICE
49903	INT SIETE GOTAS - SECURITY ROOM
49904	INT SIETE GOTAS - HALLWAY
49905	INT SIETE GOTAS - MEN'S ROOM
49906	INT SIETE GOTAS - MEZZANINE

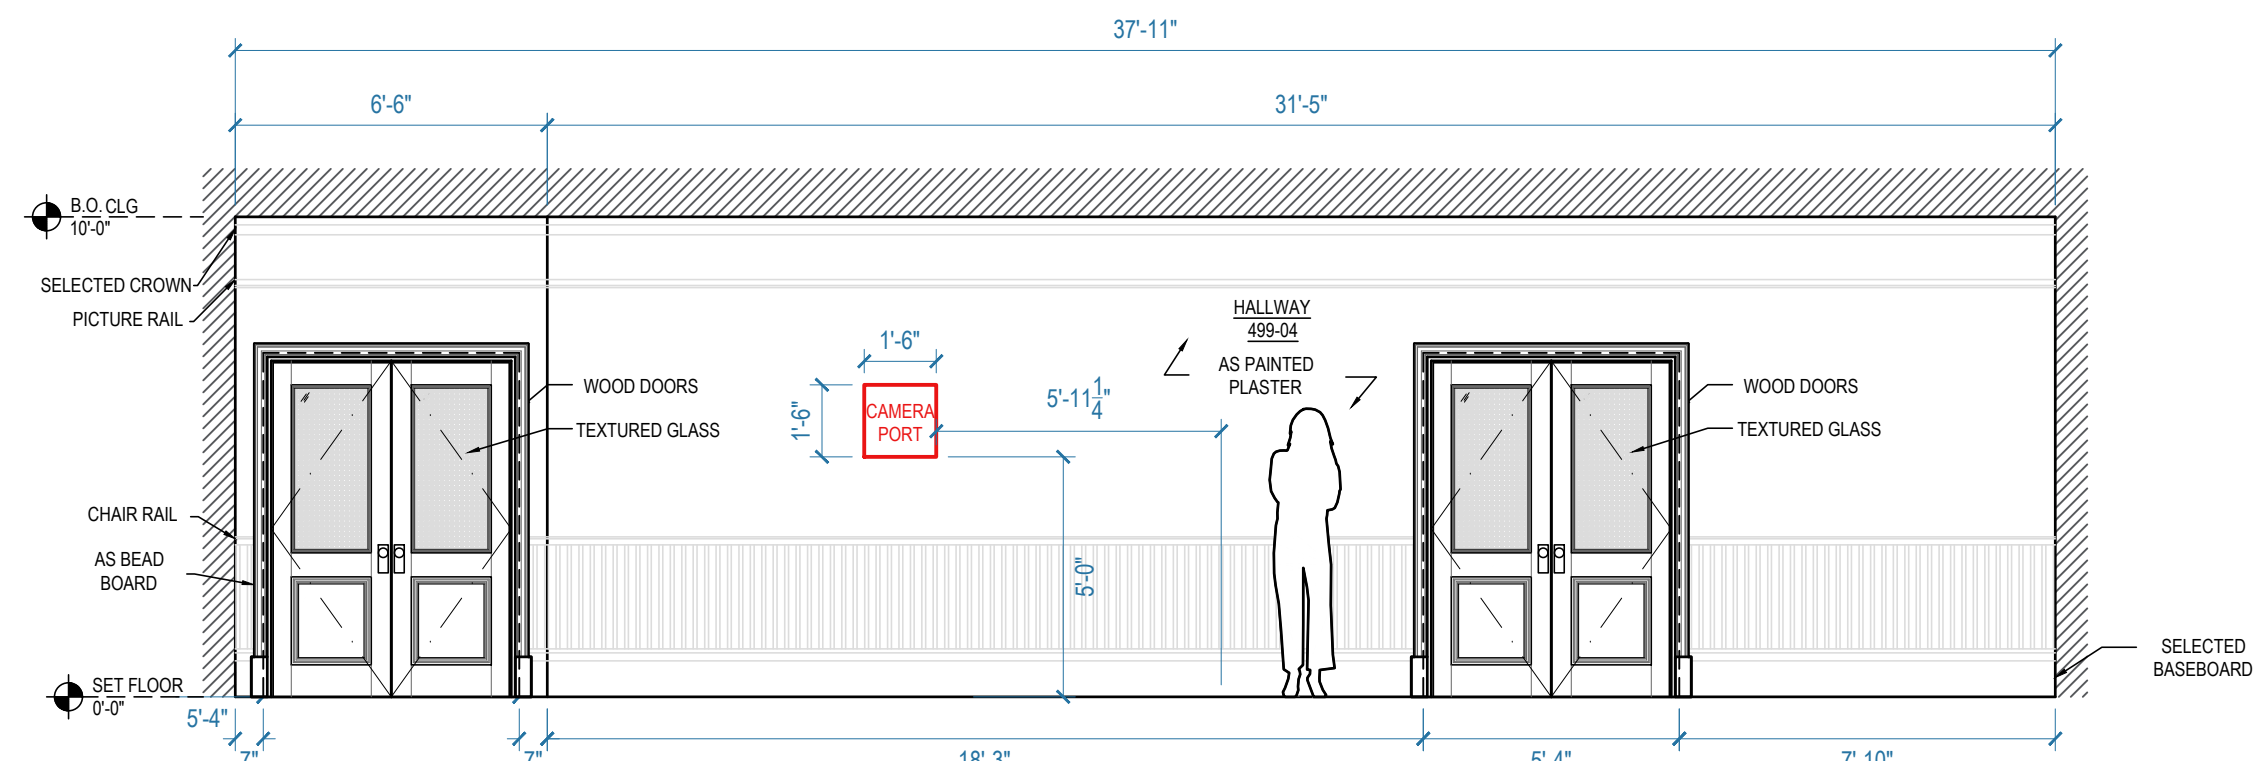


G ELEVATION
INT SIETE GOTAS
SCALE: 1/4" = 1'-0"

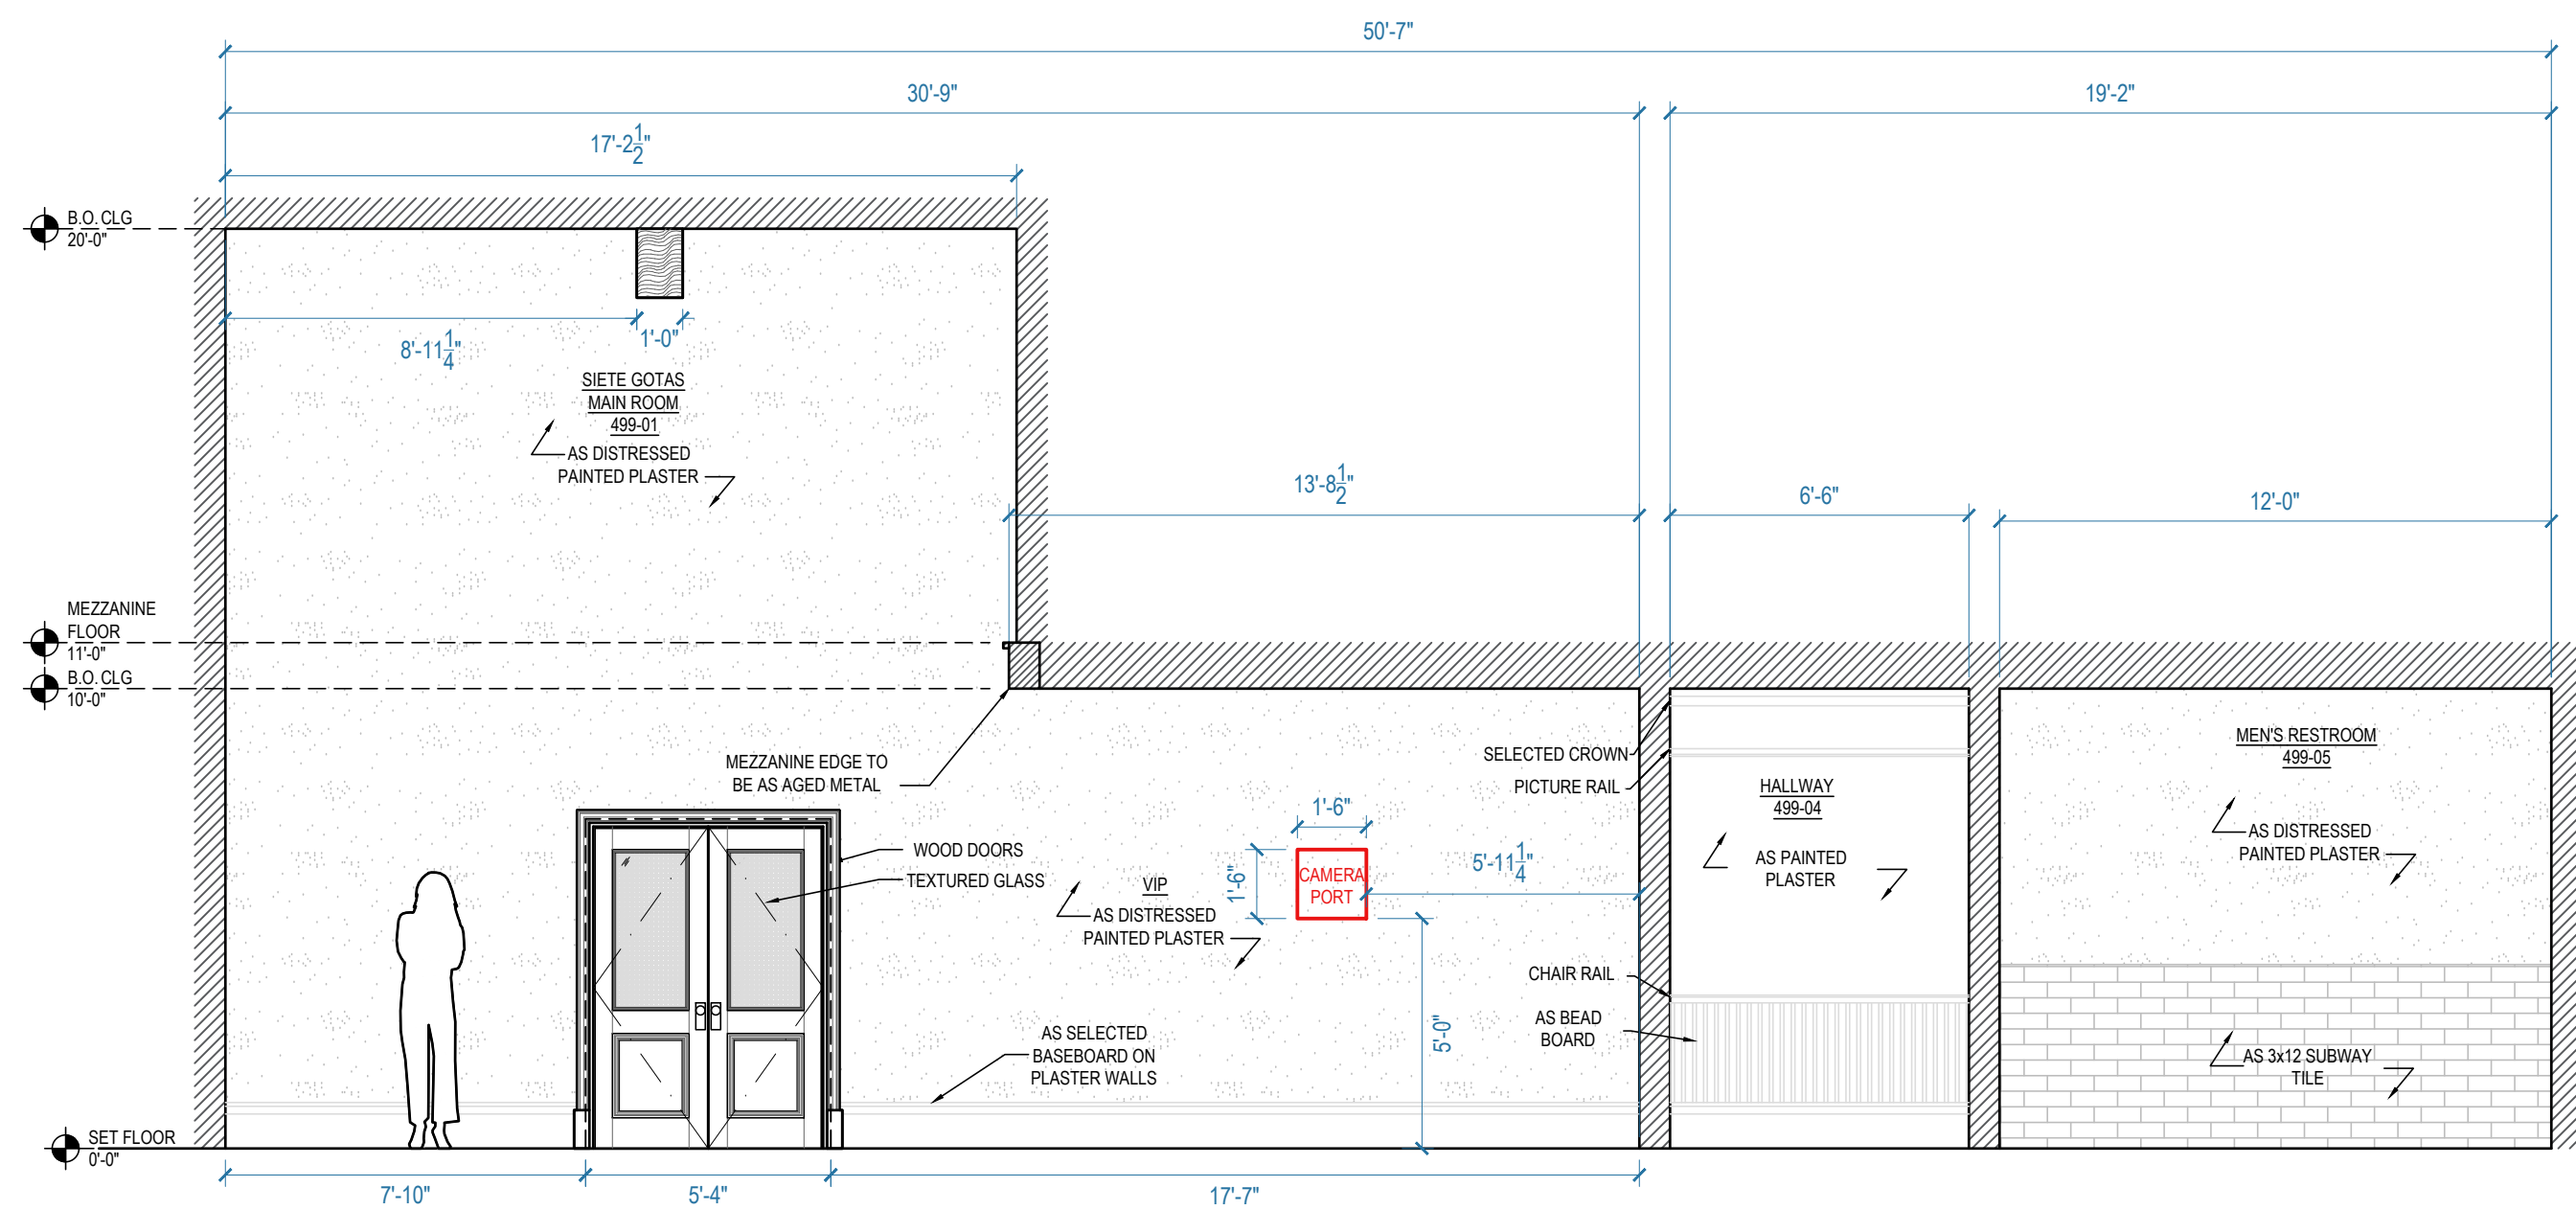

H ELEVATION
INT SIETE GOTAS
SCALE: 1/4" = 1'-0"

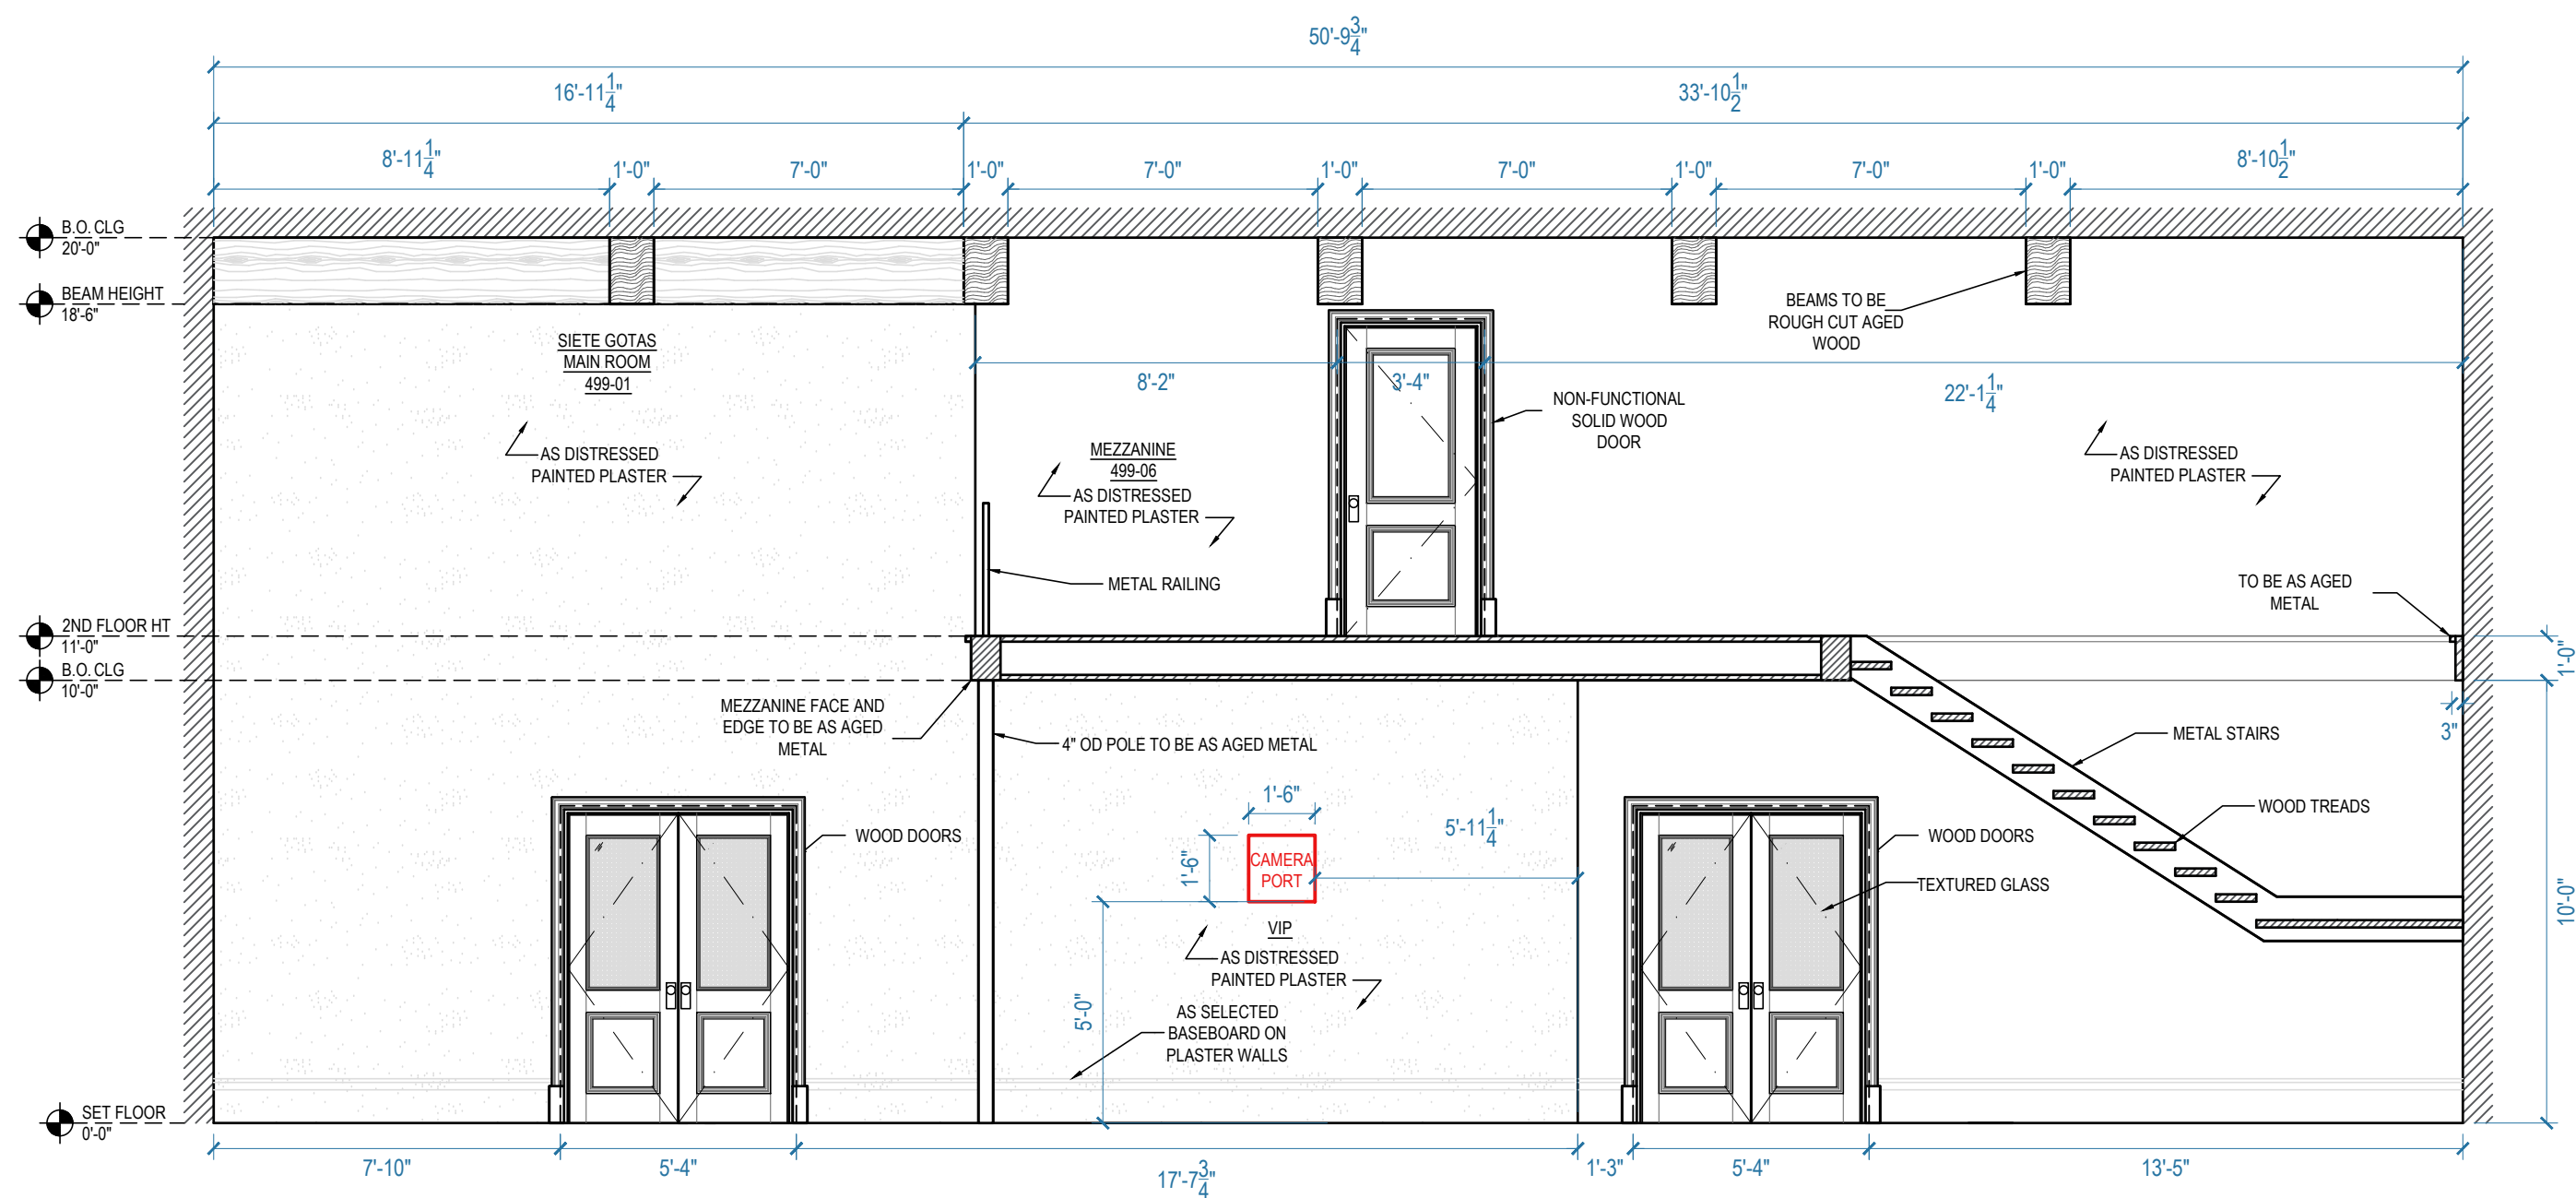


I ELEVATION
INT SIETE GOTAS
SCALE: 1/4" = 1'-0"

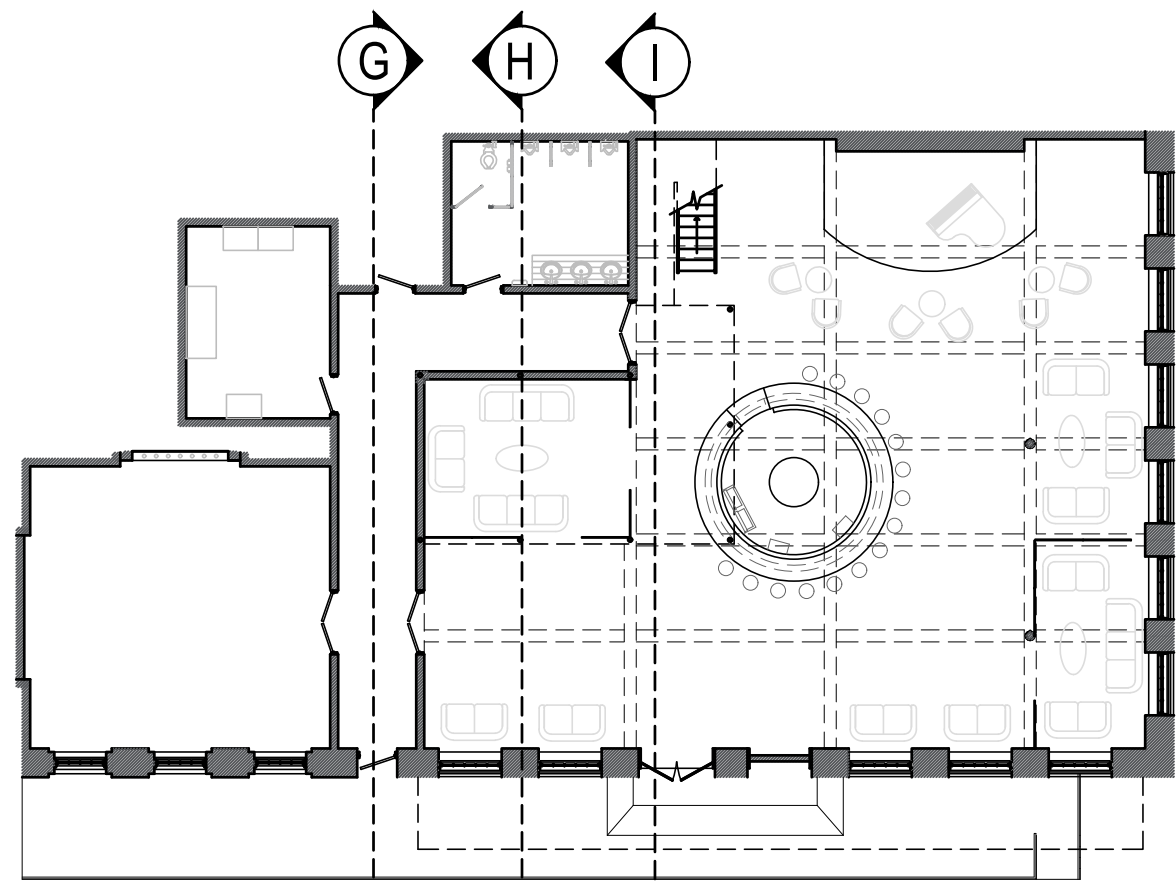


REFERENCE PLAN

NOTE: SEE A.D. FOR COLORS AND FINISHES


QUEEN OF THE SOUTH	SET TITLE: INT SIETE GOTAS	
	DESCRIPTION: ELEVATIONS	
	LOCATION: STAGE 1 - STARLIGHT STUDIOS	
	SCALE: 1/4" = 1'-0"	
	DRAWN BY: SP	SET # 49901-06
PRODUCTION DESIGNER: RYAN PALMER ART DIRECTOR: CHRIS CRAINE	DATE: 02.04.2019	SHEET #
	REVISED ON: 02.15.2019	07 of 28
	REVISED ON:	

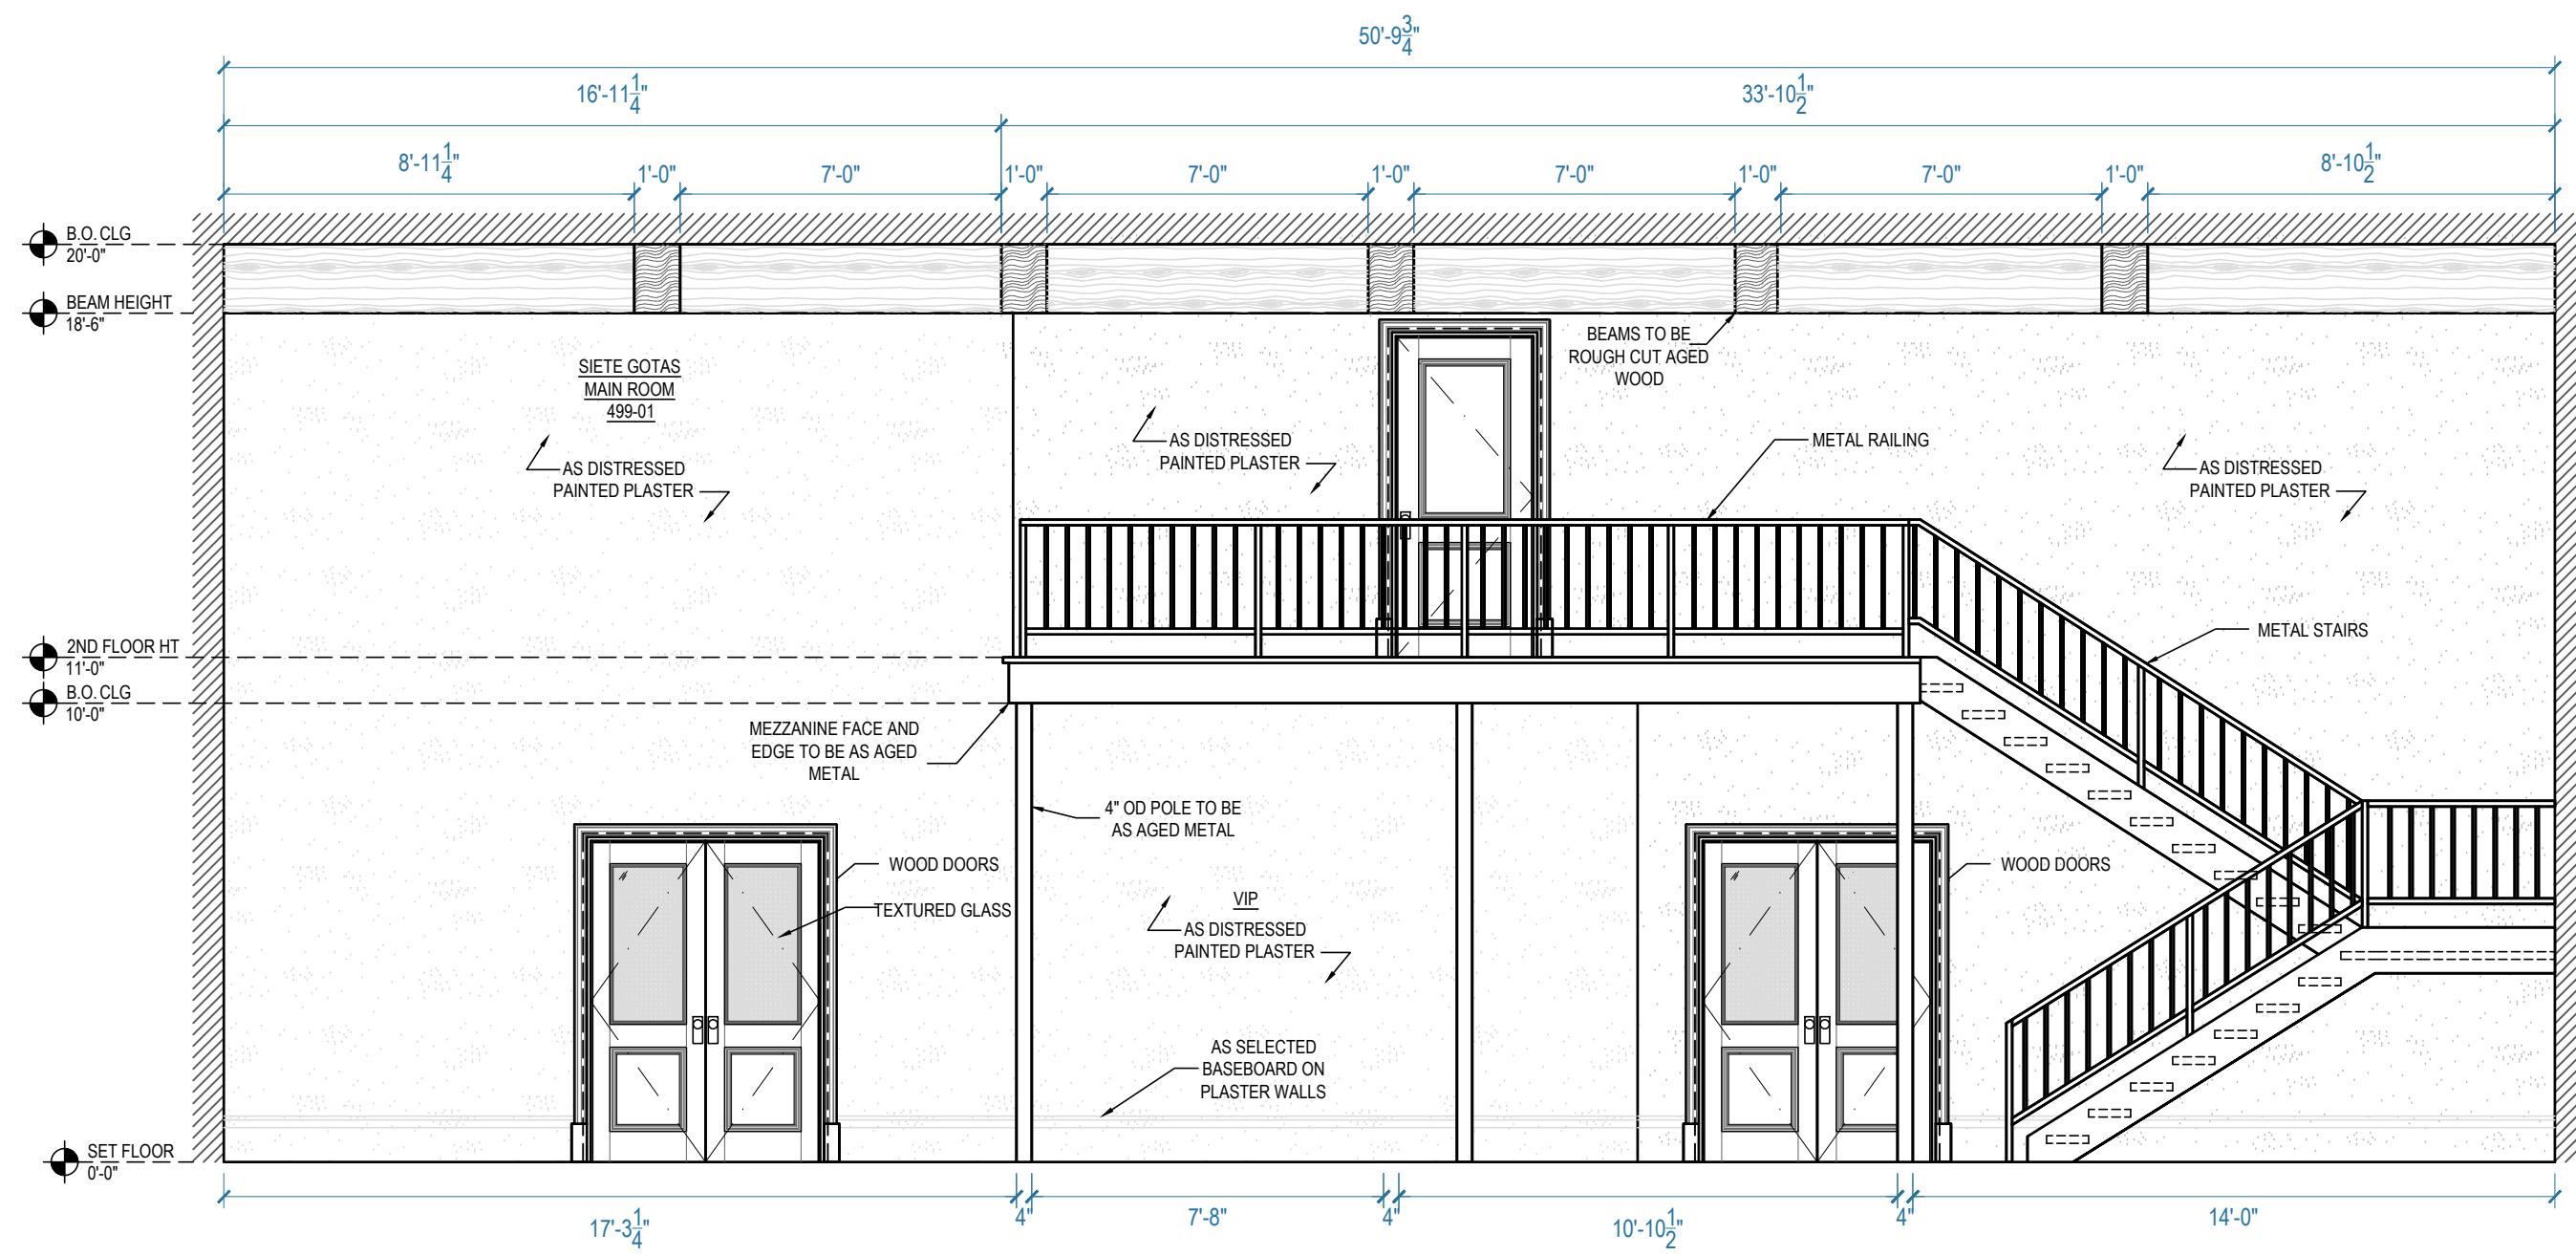


J ELEVATION
INT SIETE GOTAS
SCALE: 1/4" = 1'-0"

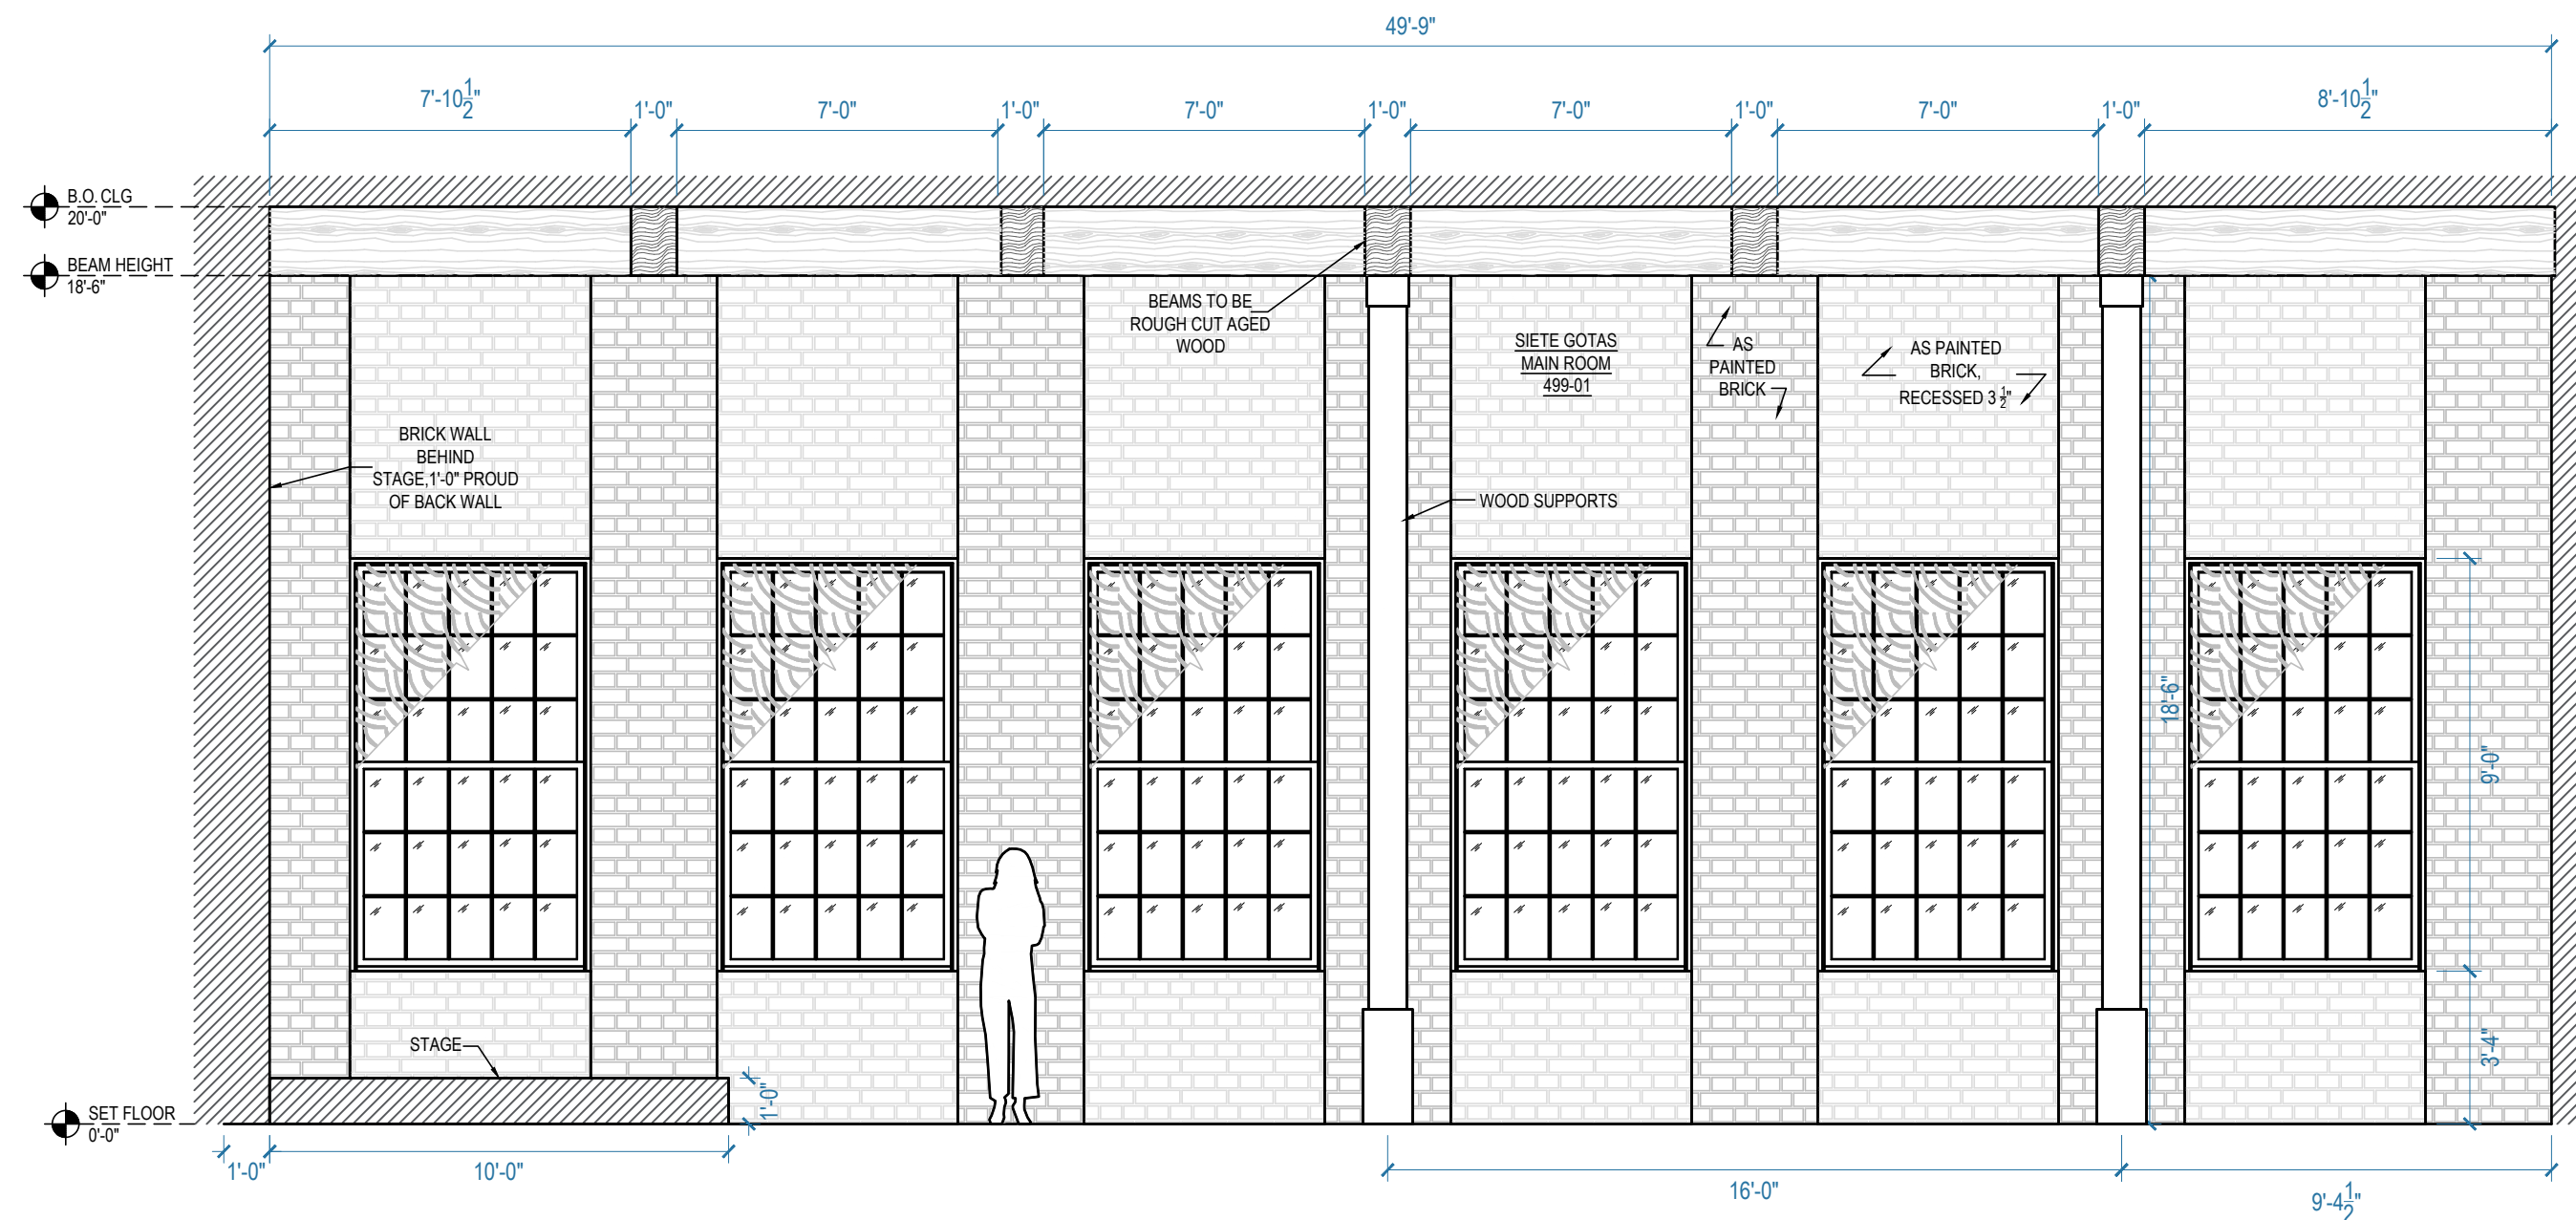

K ELEVATION
INT SIETE GOTAS
SCALE: 1/4" = 1'-0"

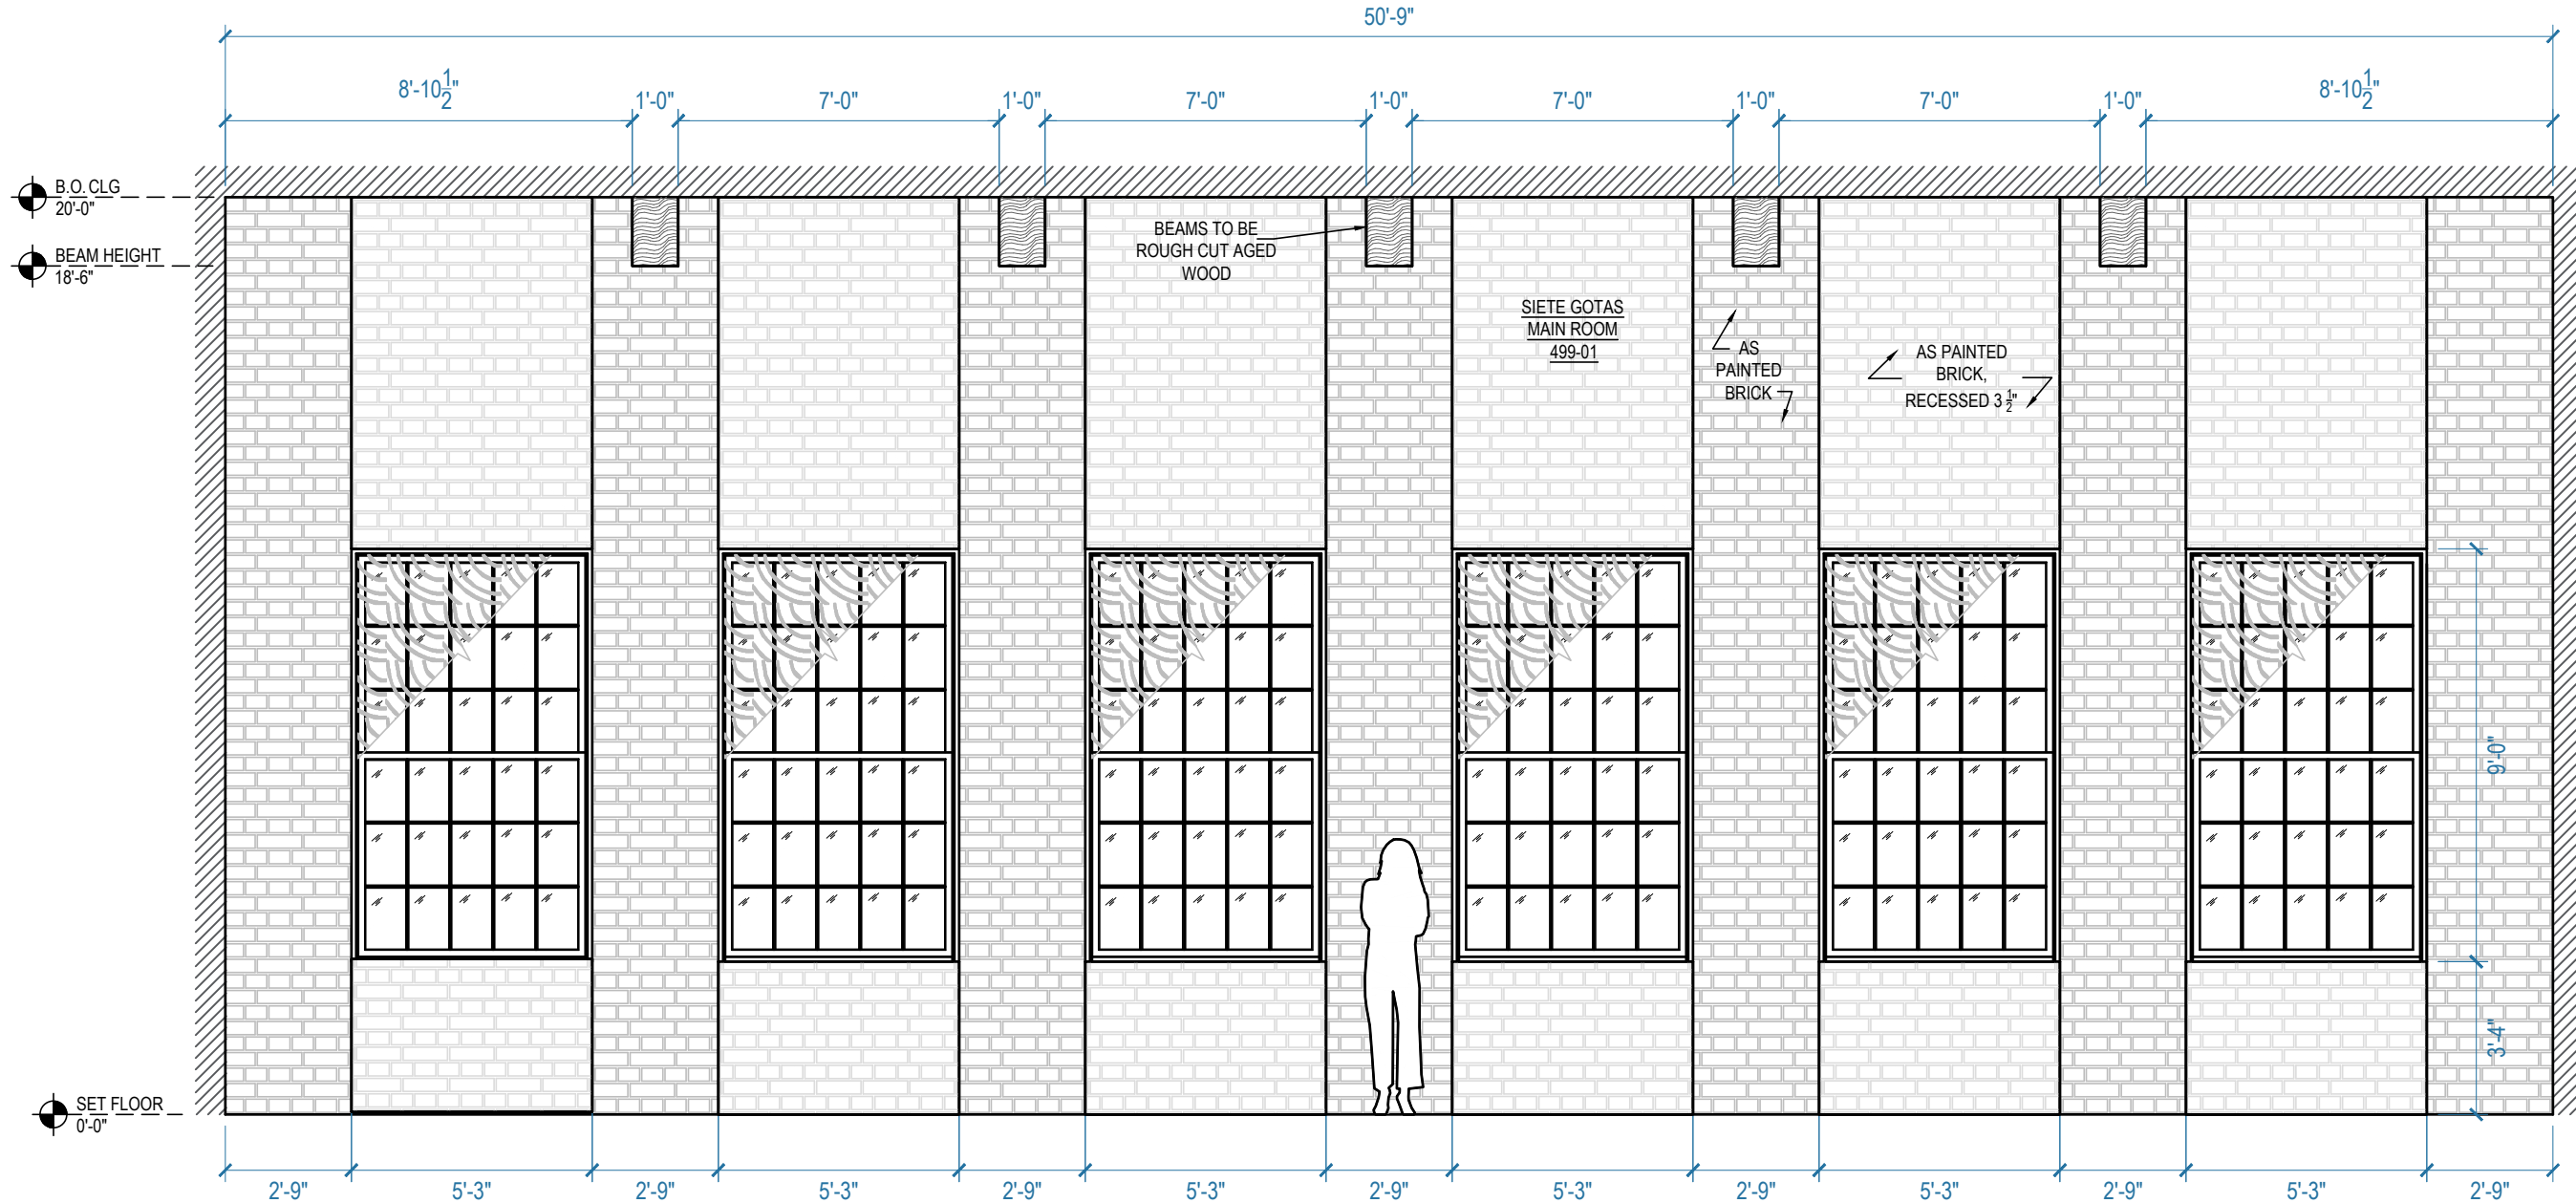


L ELEVATION
INT SIETE GOTAS
SCALE: 1/4" = 1'-0"

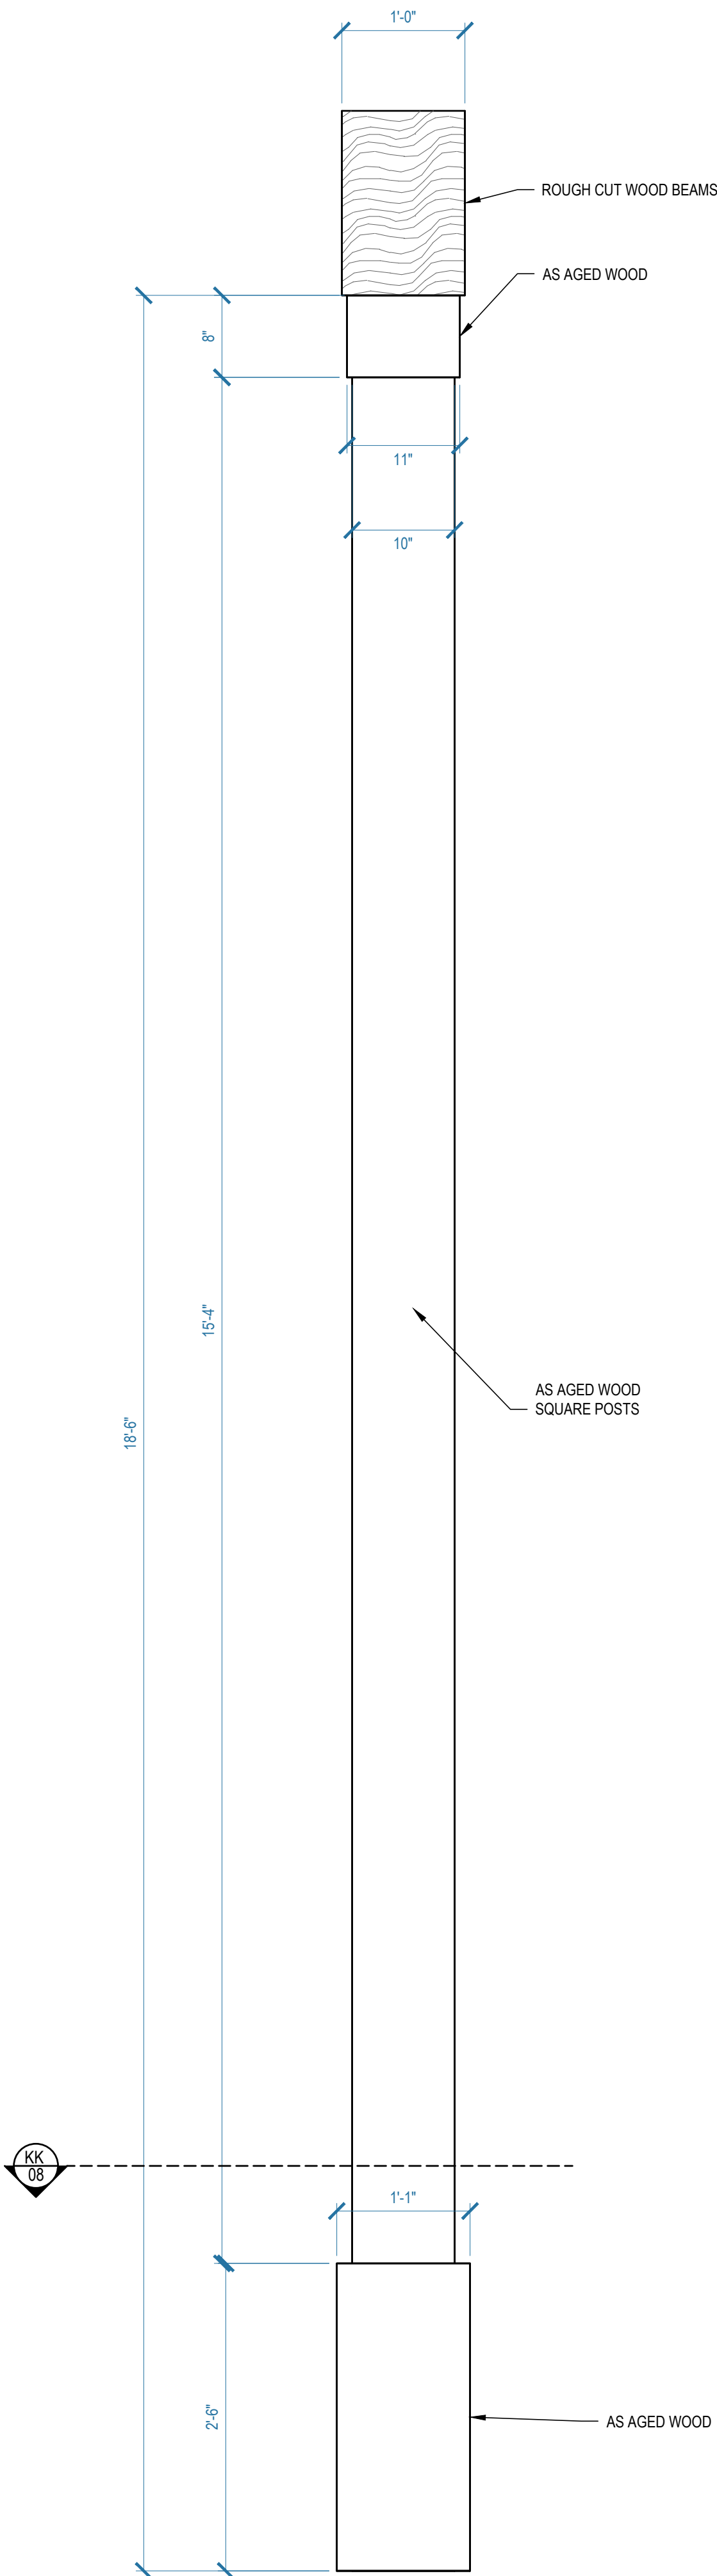


BUILD 2

LL POST ELEVATION
INT SIETE GOTAS
SCALE: 1" = 1'-0"

SET #	SET NAME
49901	INT SIETE GOTAS - MAIN ROOM
49902	INT SIETE GOTAS - OFFICE
49903	INT SIETE GOTAS - SECURITY ROOM
49904	INT SIETE GOTAS - HALLWAY
49905	INT SIETE GOTAS - MEN'S ROOM
49906	INT SIETE GOTAS - MEZZANINE

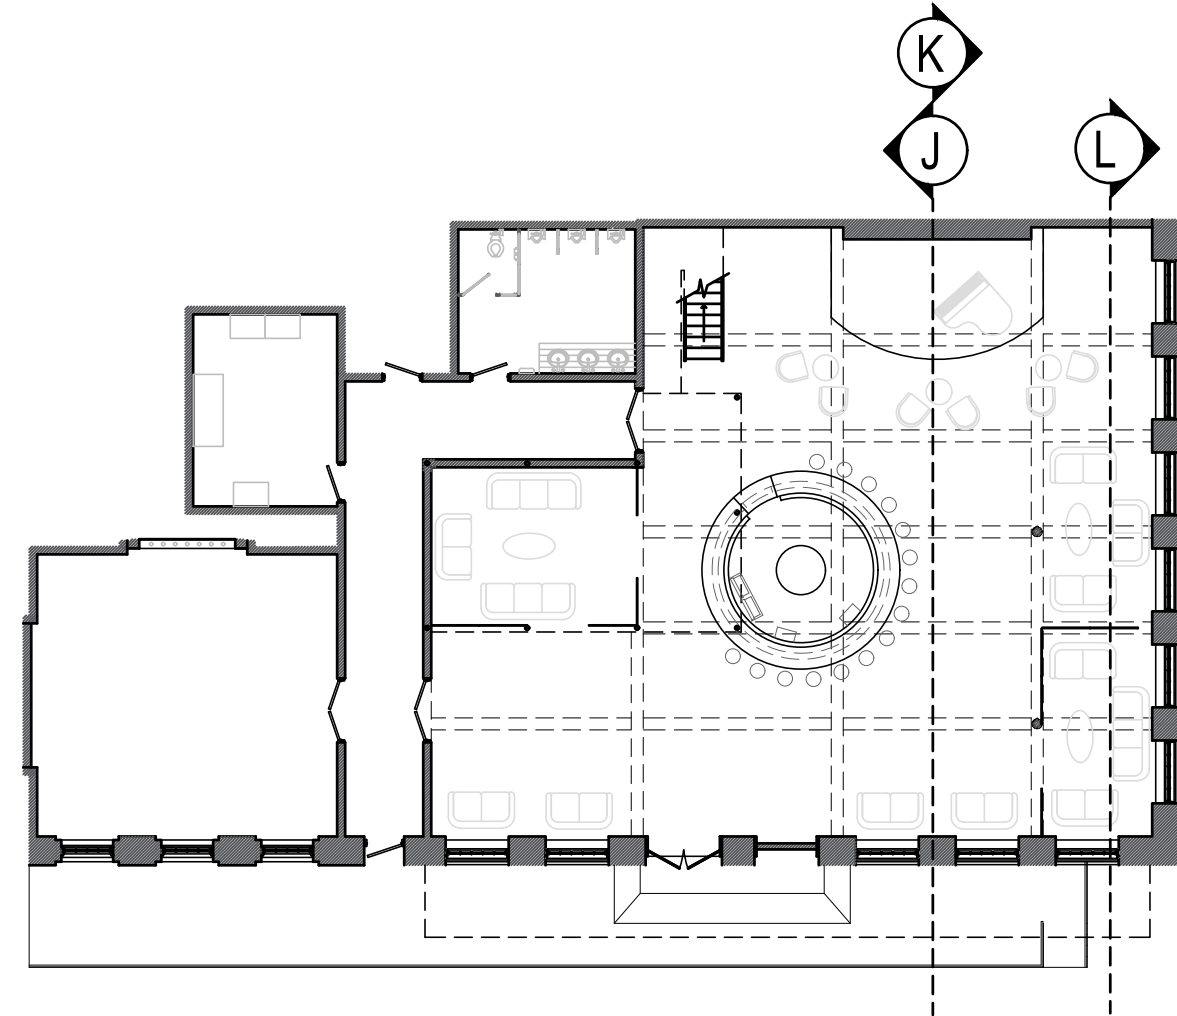

REFERENCE PLAN

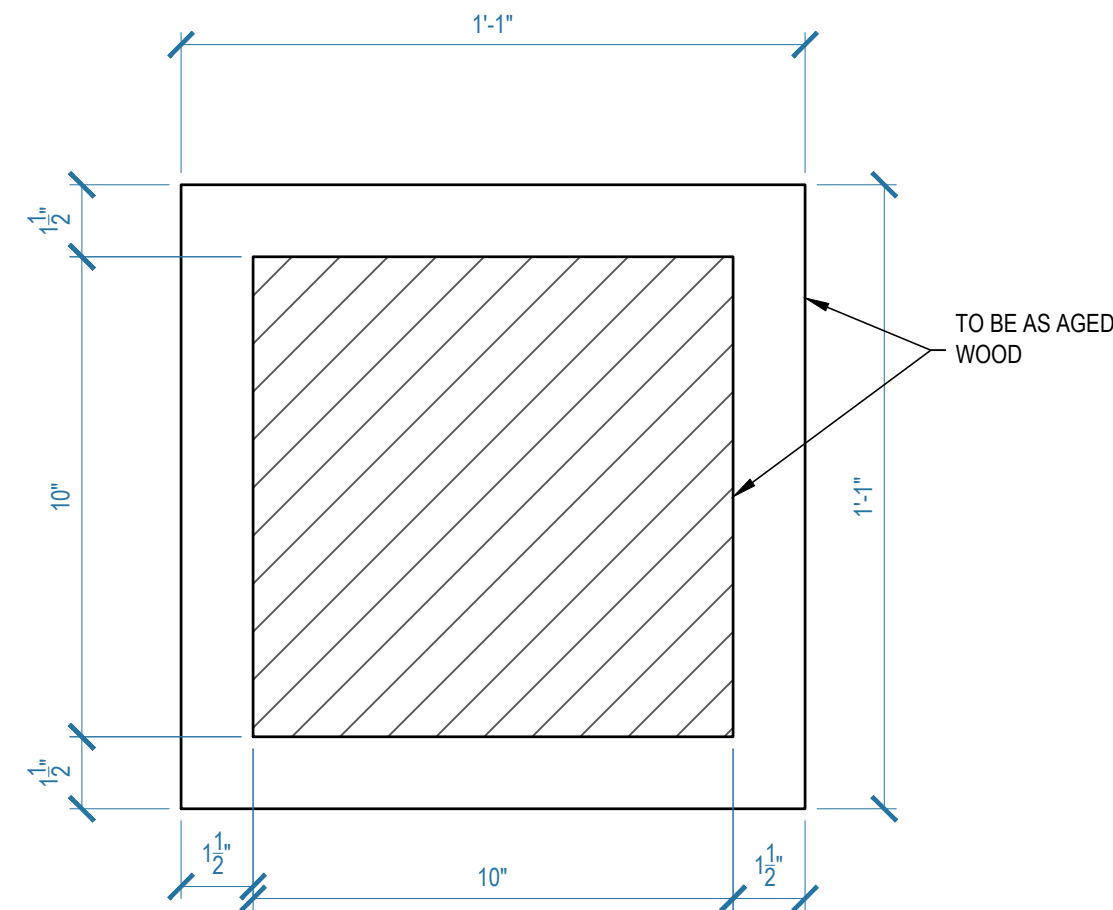


KK POST PLAN
INT SIETE GOTAS
SCALE: 3" = 1'-0"


NOTE: SEE A.D. FOR COLORS AND FINISHES

QUEEN OF THE SOUTH		SET TITLE: INT SIETE GOTAS
PRODUCTION DESIGNER: RYAN PALMER ART DIRECTOR: CHRIS CRAINE		DESCRIPTION: ELEVATIONS
REVISOR: 02.28.2019		LOCATION: STAGE 1 - STARLIGHT STUDIOS
REVISED ON:		SCALE: 1/4" = 1'-0"
DRAWN BY: SP		SET # 49901-06
DATE: 02.04.2019		SHEET #
REVISED ON:		08 of 28


SET #	SET NAME
49901	INT SIETE GOTAS - MAIN ROOM
49902	INT SIETE GOTAS - OFFICE
49903	INT SIETE GOTAS - SECURITY ROOM
49904	INT SIETE GOTAS - HALLWAY
49905	INT SIETE GOTAS - MEN'S ROOM
49906	INT SIETE GOTAS - MEZZANINE

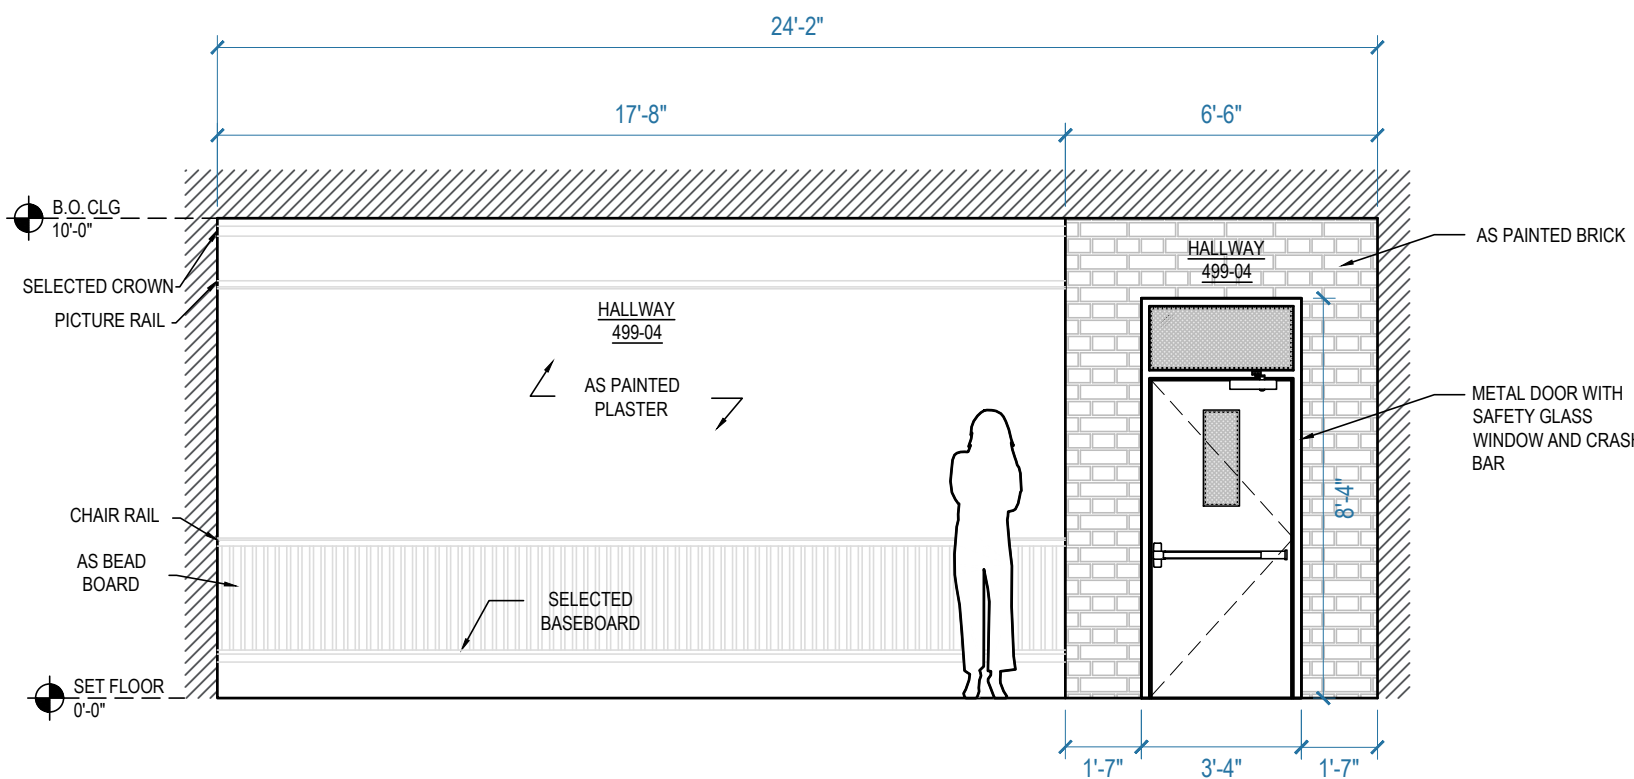


M ELEVATION
INT SIETE GOTAS
SCALE: 1/4" = 1'-0"

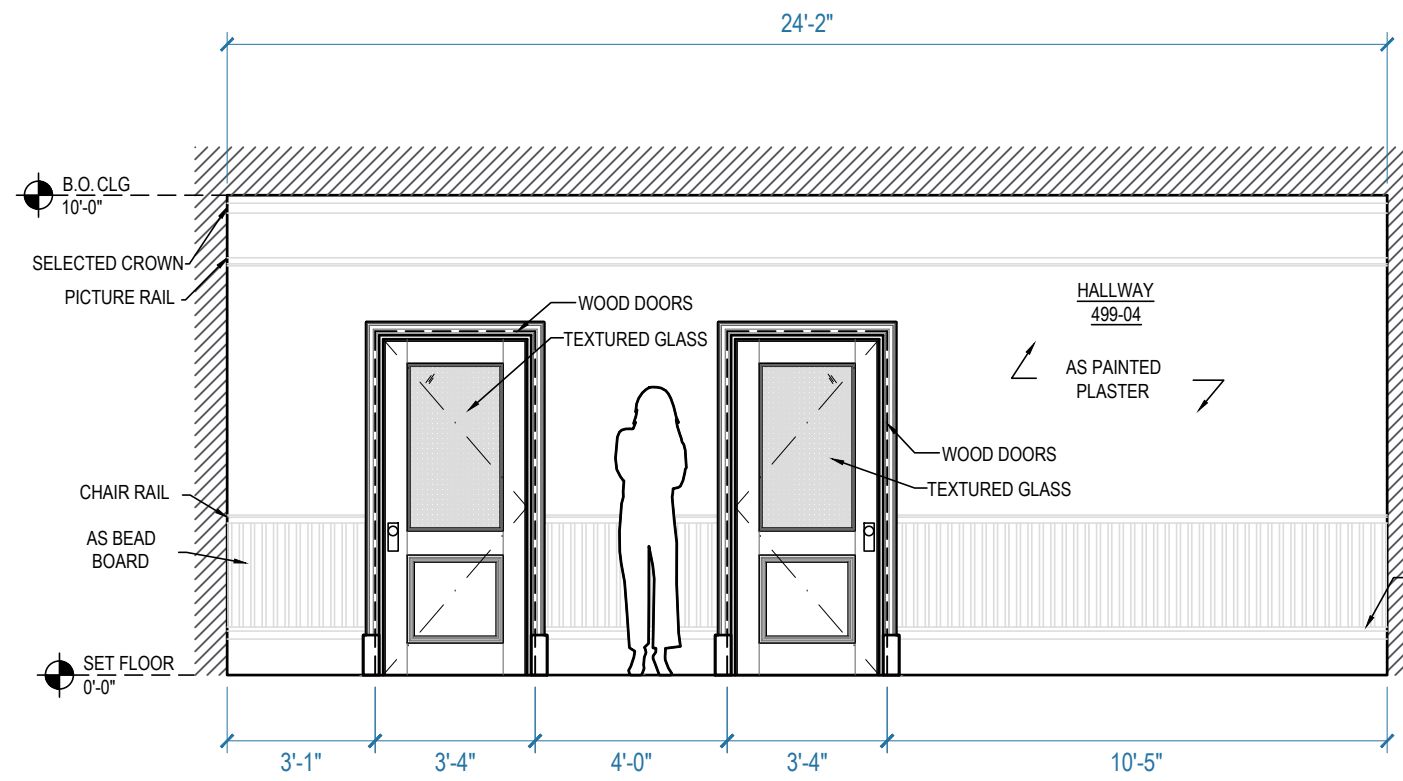


N ELEVATION
INT SIETE GOTAS
SCALE: 1/4" = 1'-0"

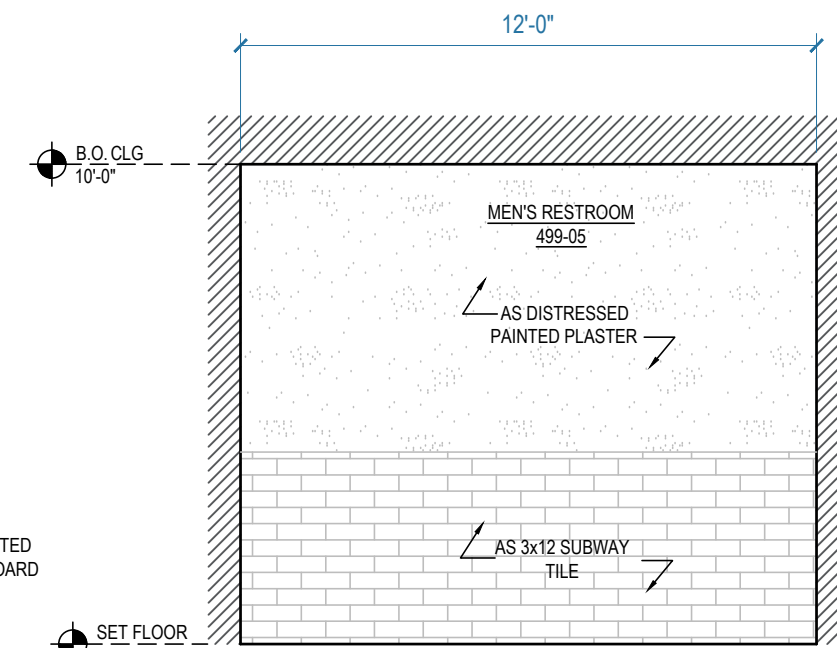


O ELEVATION
INT SIETE GOTAS
SCALE: 1/4" = 1'-0"

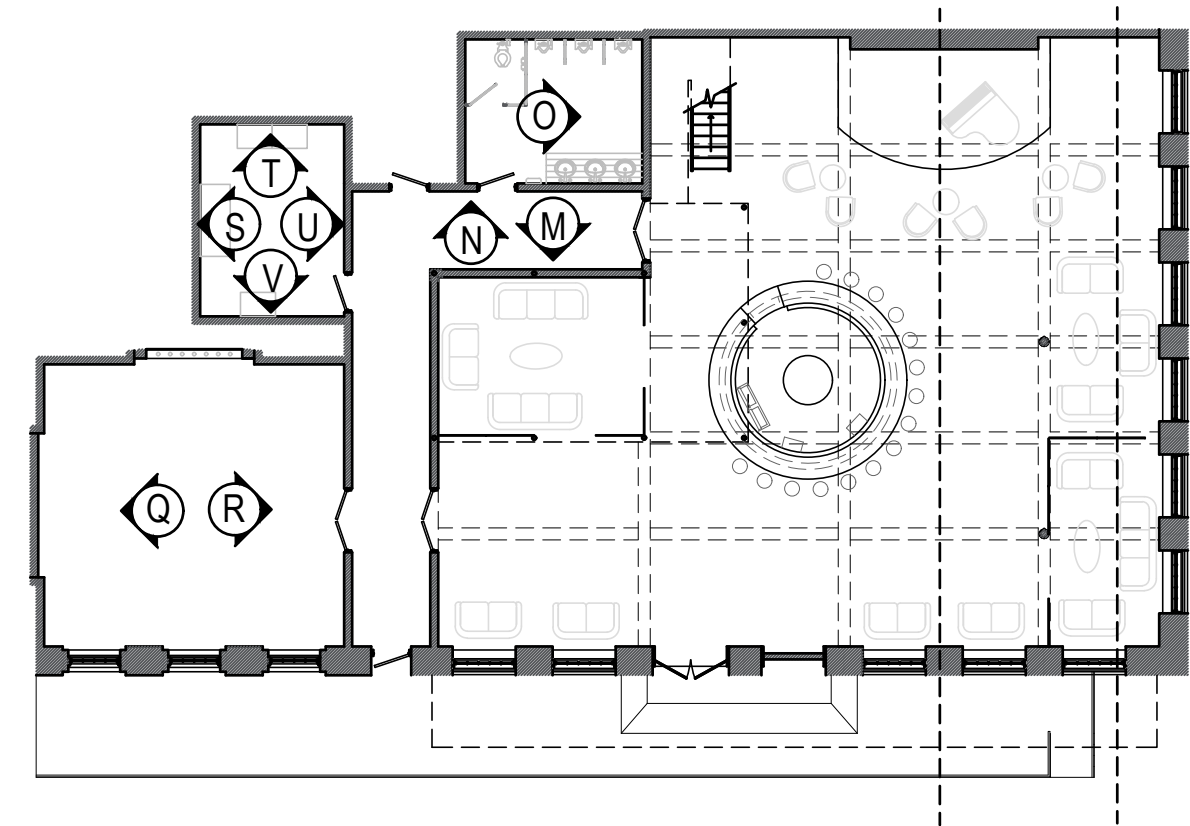


REFERENCE PLAN

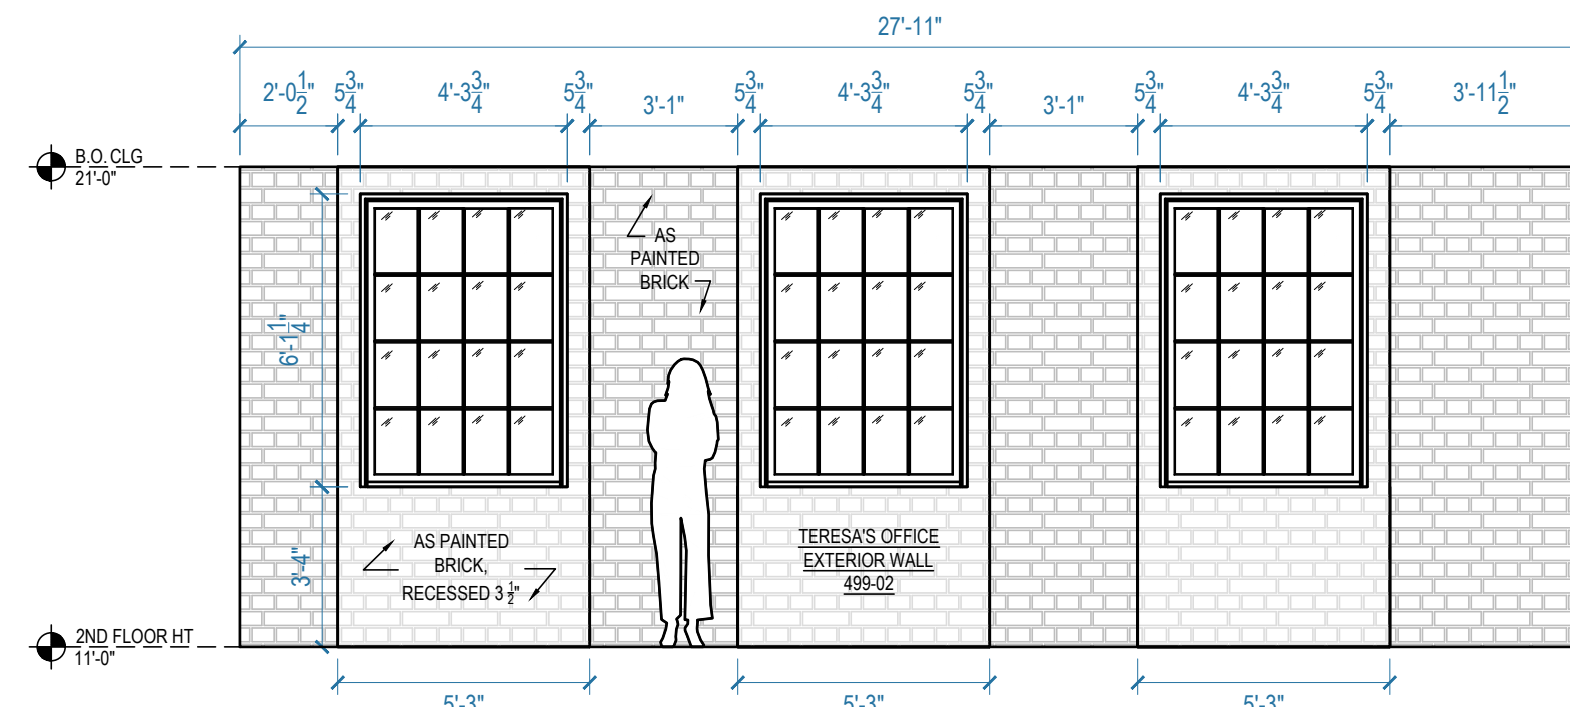


P ELEVATION
EXT SIETE GOTAS
SCALE: 1/4" = 1'-0"

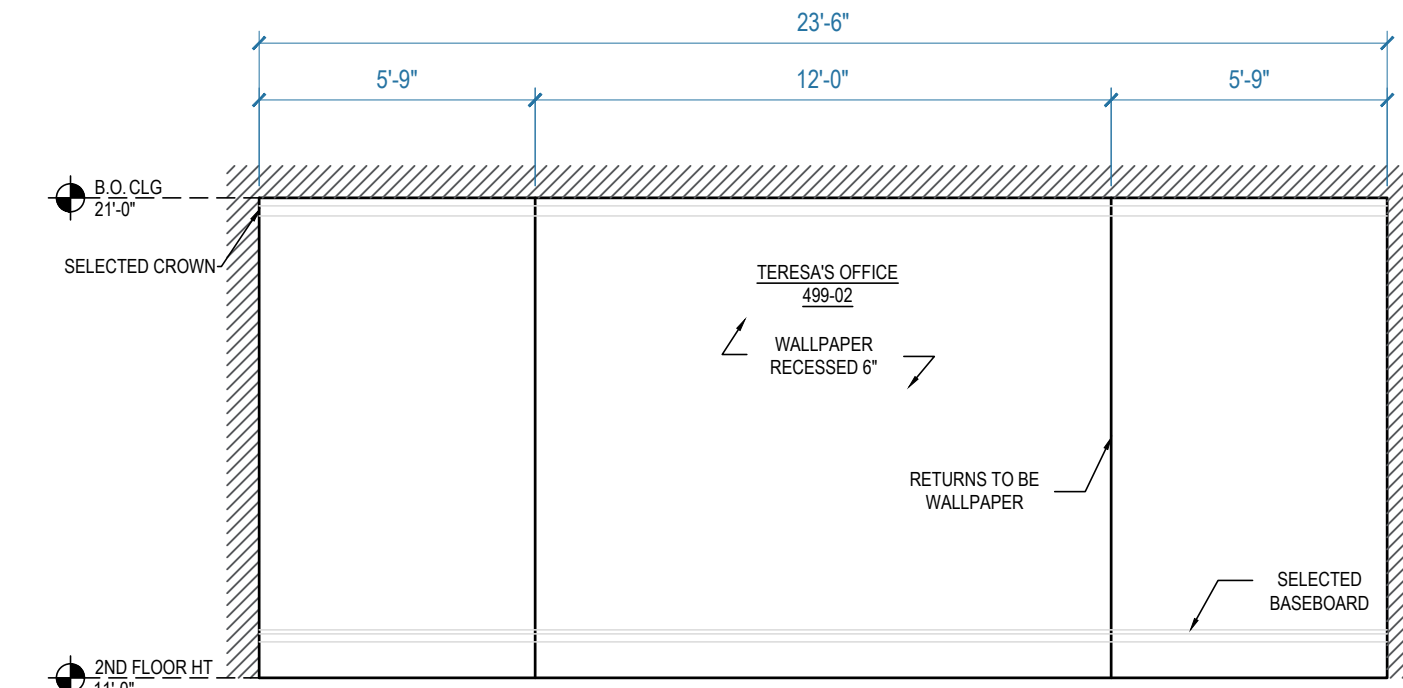


Q ELEVATION
INT SIETE GOTAS
SCALE: 1/4" = 1'-0"

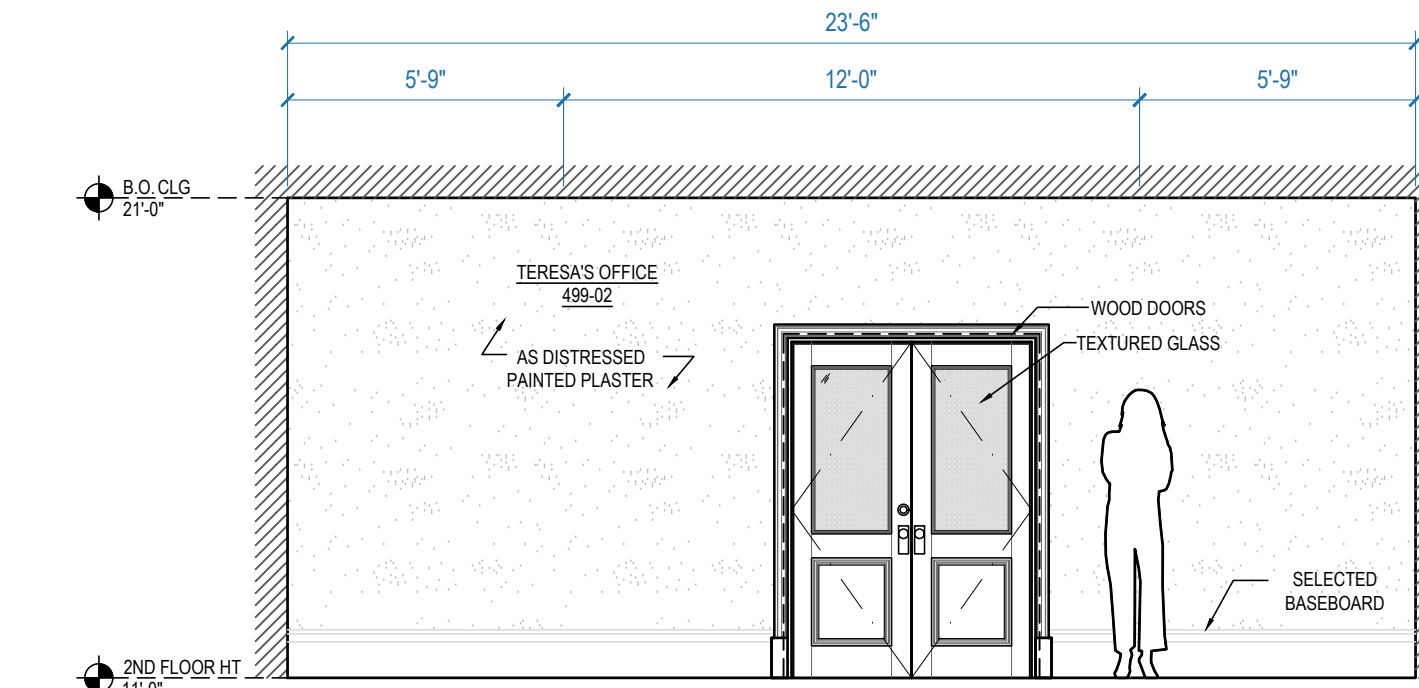


R ELEVATION
INT SIETE GOTAS
SCALE: 1/4" = 1'-0"

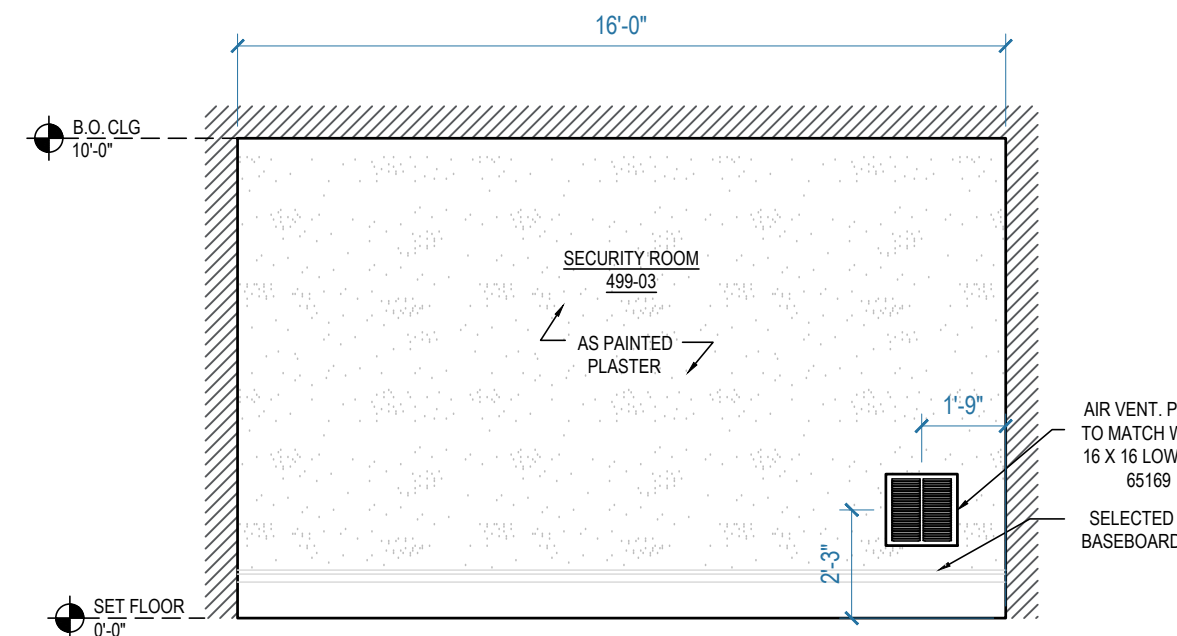


S ELEVATION
EXT TERESA'S BAR
SCALE: 1/4" = 1'-0"

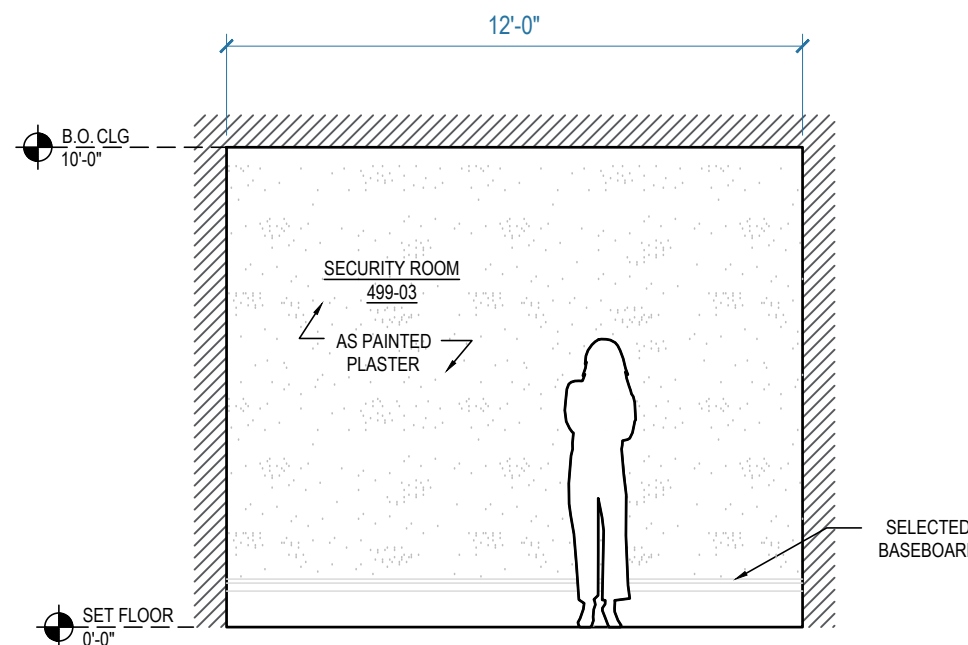

T ELEVATION
EXT TERESA'S BAR
SCALE: 1/4" = 1'-0"

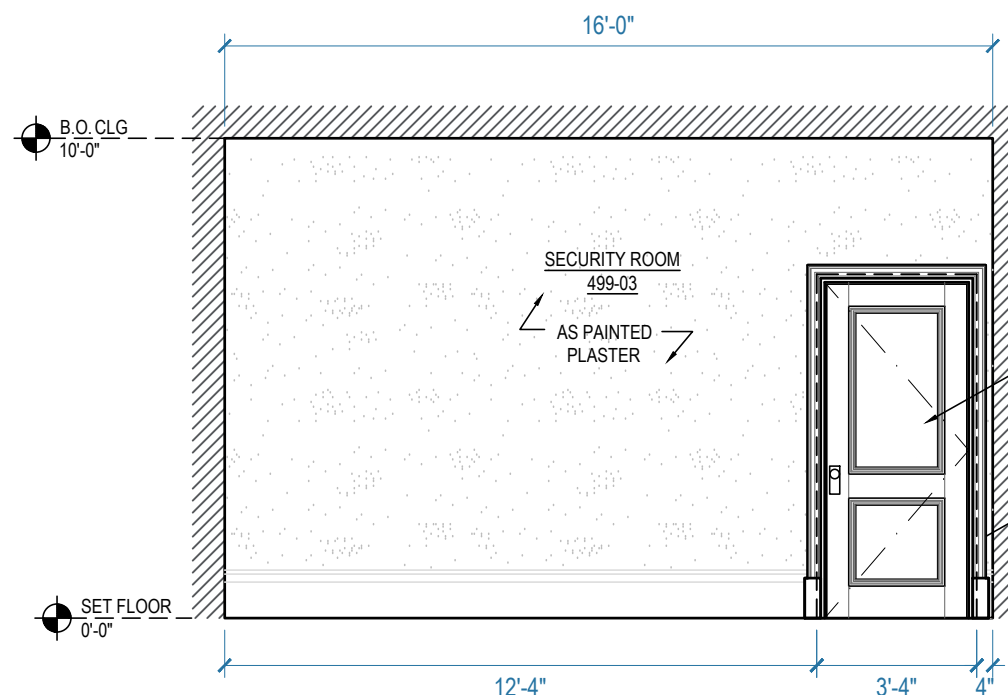


U ELEVATION
EXT TERESA'S BAR
SCALE: 1/4" = 1'-0"

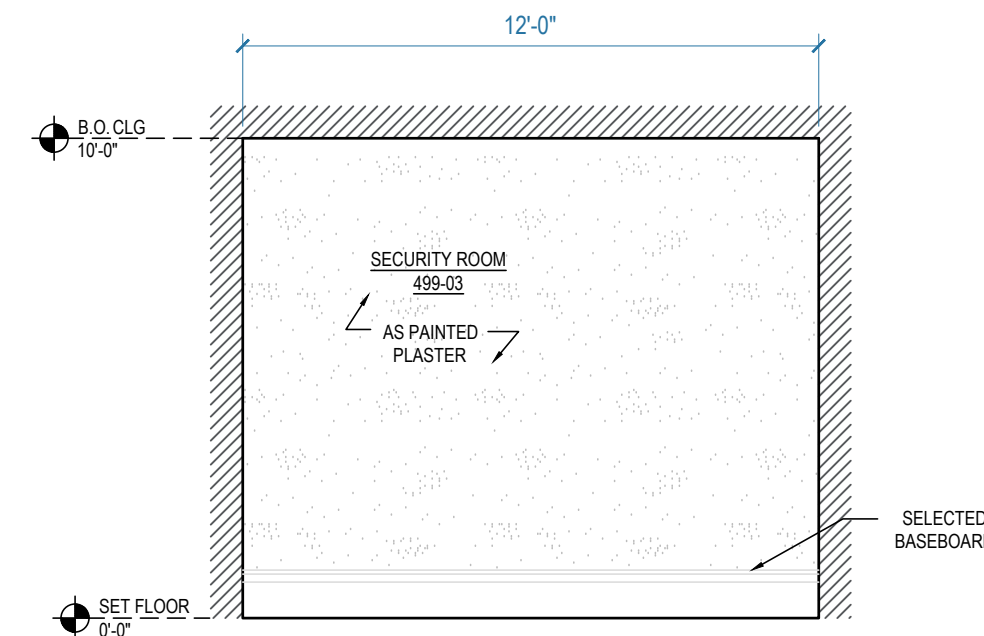

V ELEVATION
EXT TERESA'S BAR
SCALE: 1/4" = 1'-0"


NOTE: SEE A.D. FOR COLORS AND FINISHES

QUEEN OF THE SOUTH	SET TITLE: INT SIETE GOTAS	
	DESCRIPTION: ELEVATIONS	
	LOCATION: STAGE 1 - STARLIGHT STUDIOS	
	SCALE: 1/4" = 1'-0"	
	DRAWN BY: SP	SET # 49901-06
PRODUCTION DESIGNER: RYAN PALMER ART DIRECTOR: CHRIS CRAINE	DATE: 02.04.2019	SHEET #
	REVISED ON: 02.15.2019	09 of 28
	REVISED ON: 03.11.2019	

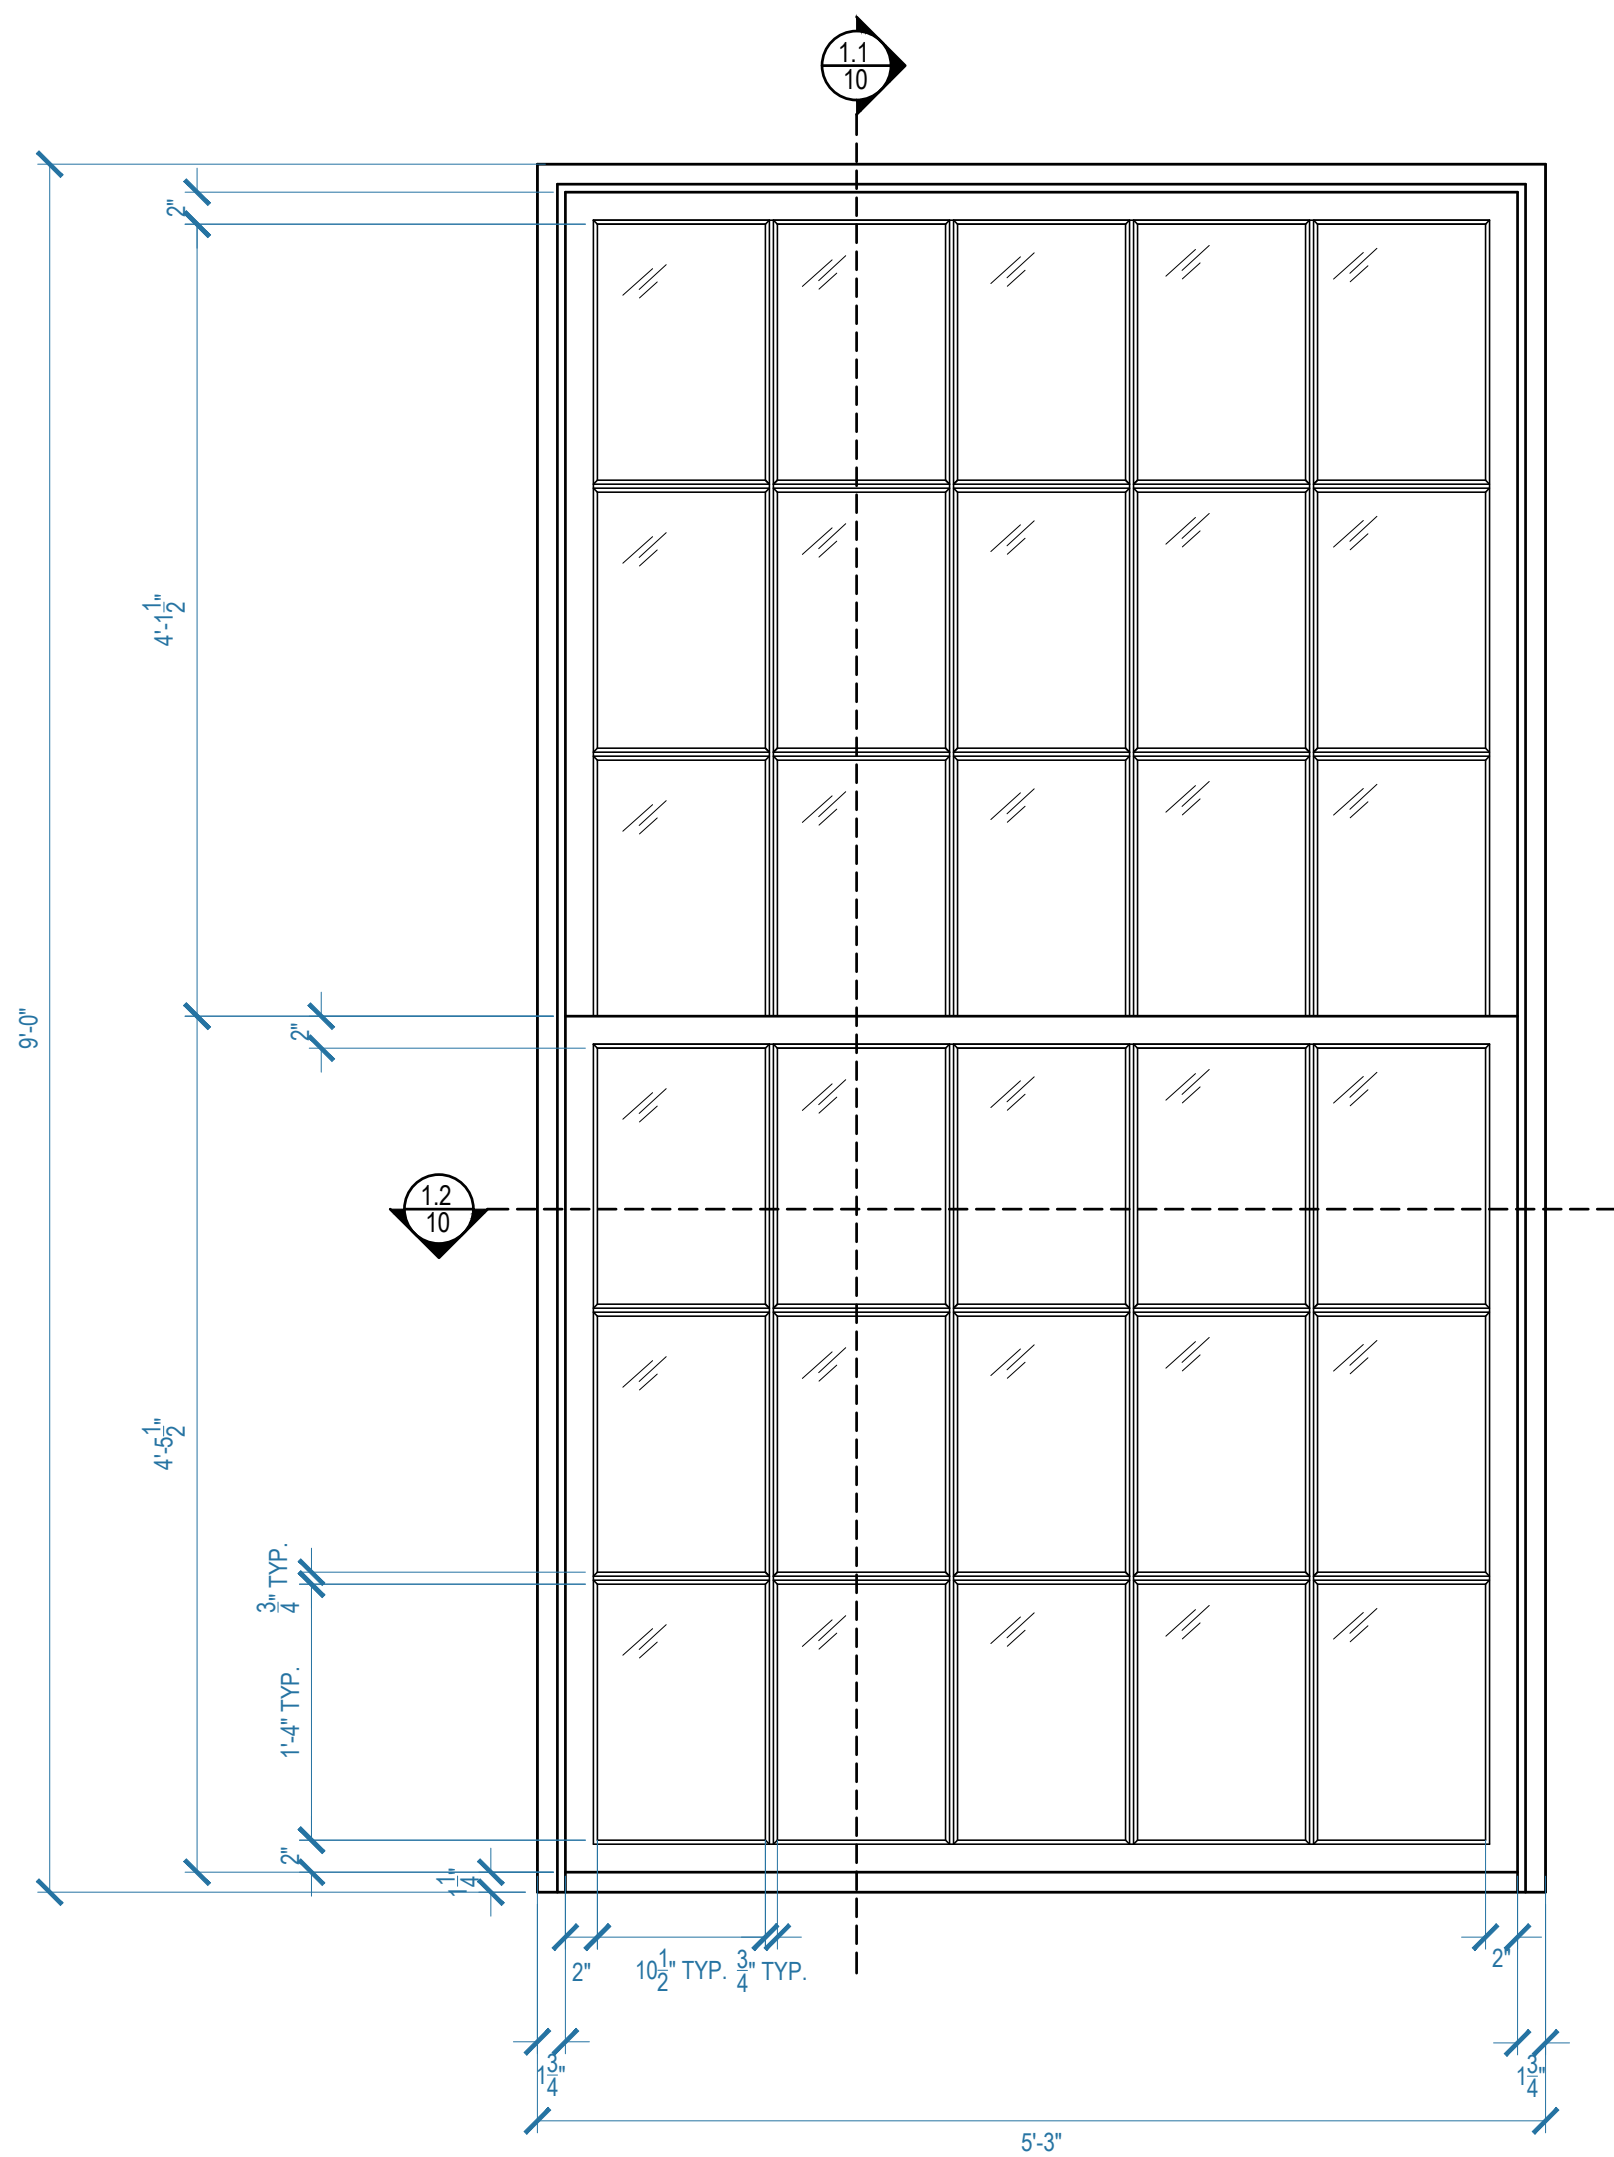


BUILD 11

1.0 INT ELEVATION - WINDOW 1
INT SIETE GOTAS SCALE: 1" = 1'-0"

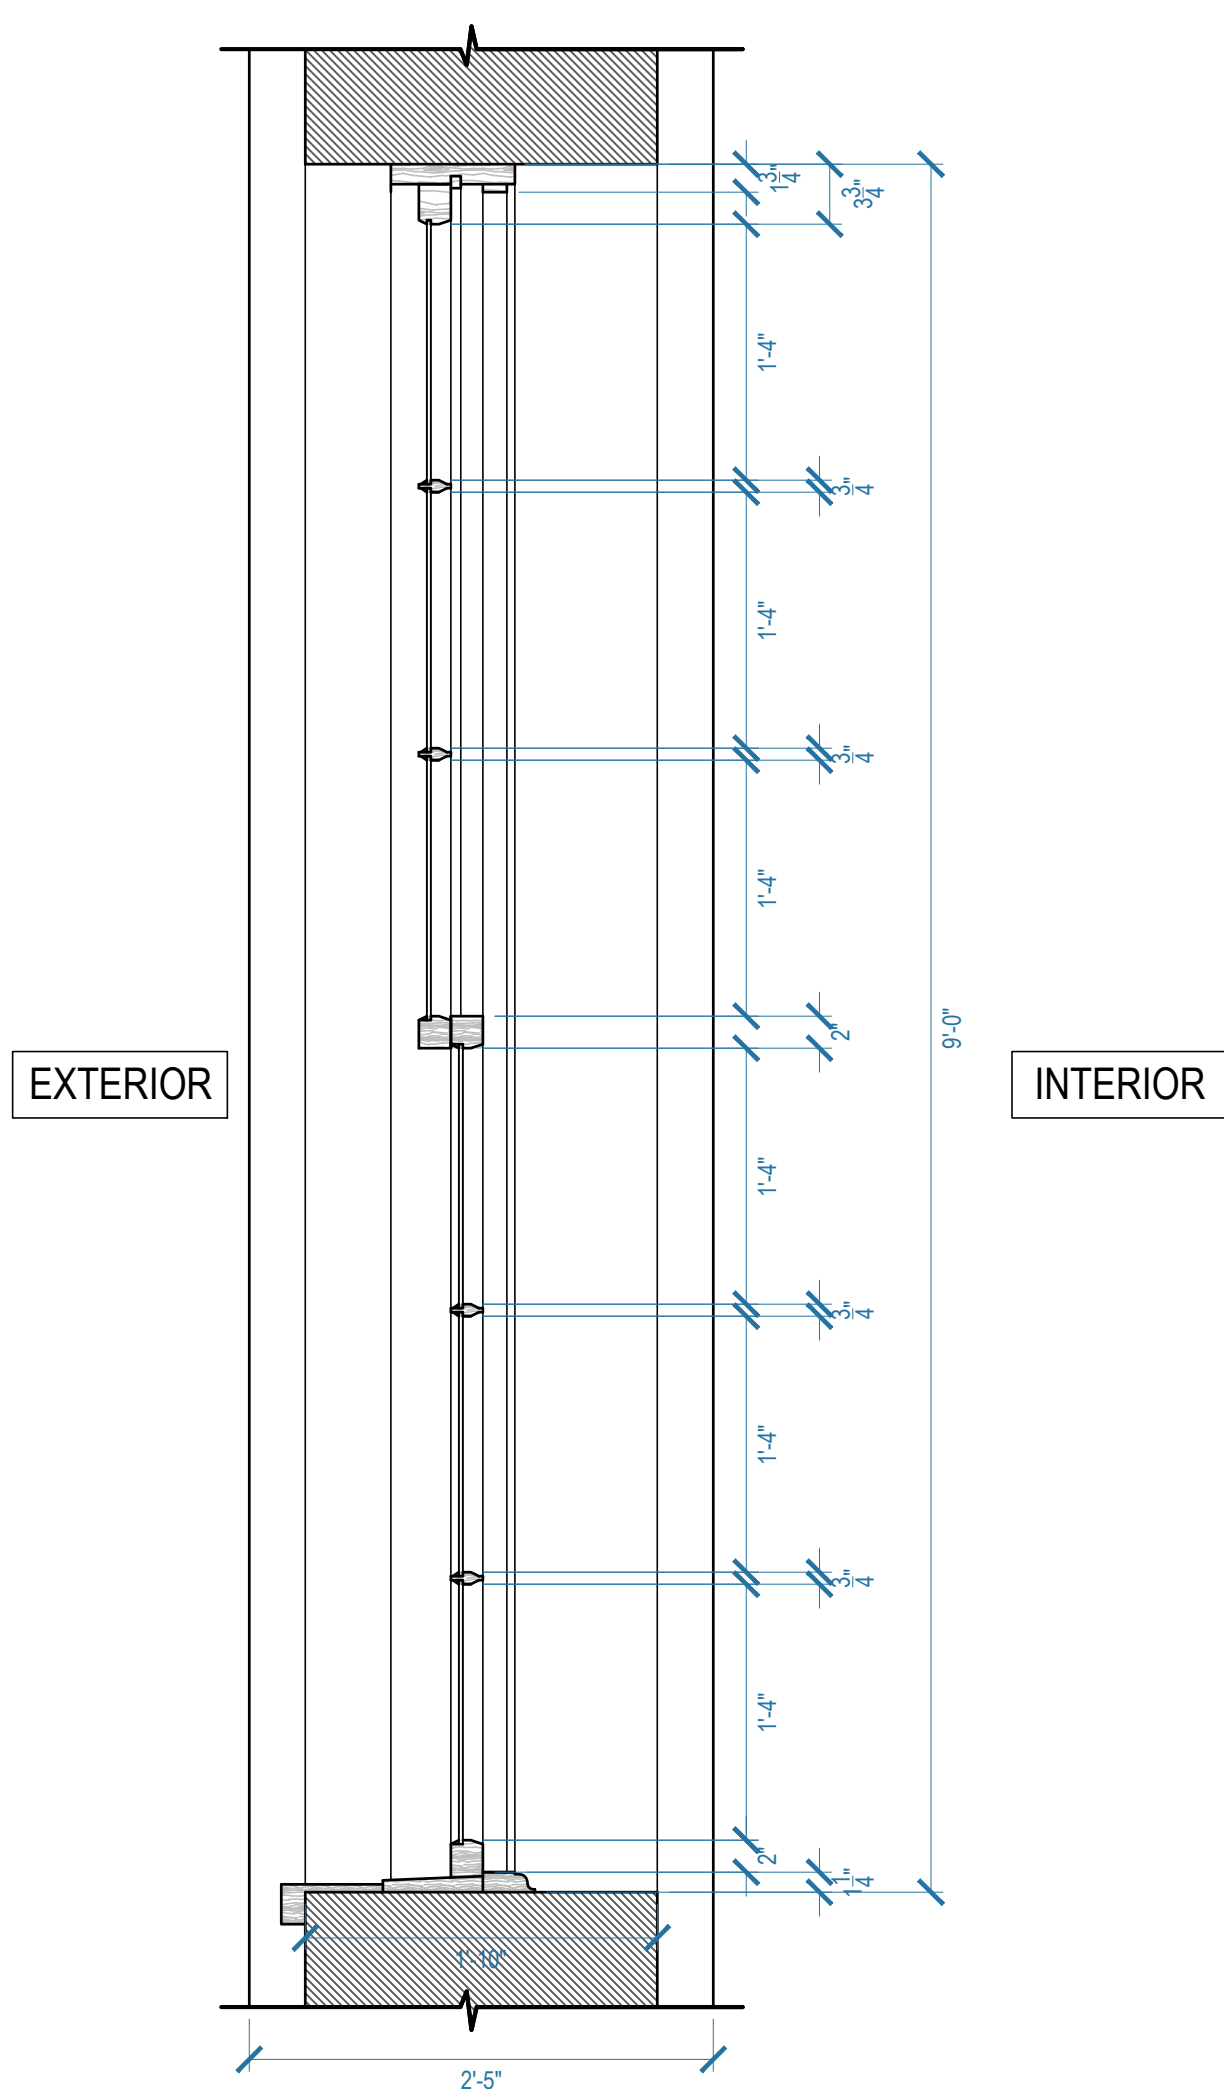


1.2 SECTION - WINDOW 1
INT SIETE GOTAS SCALE: 1" = 1'-0"

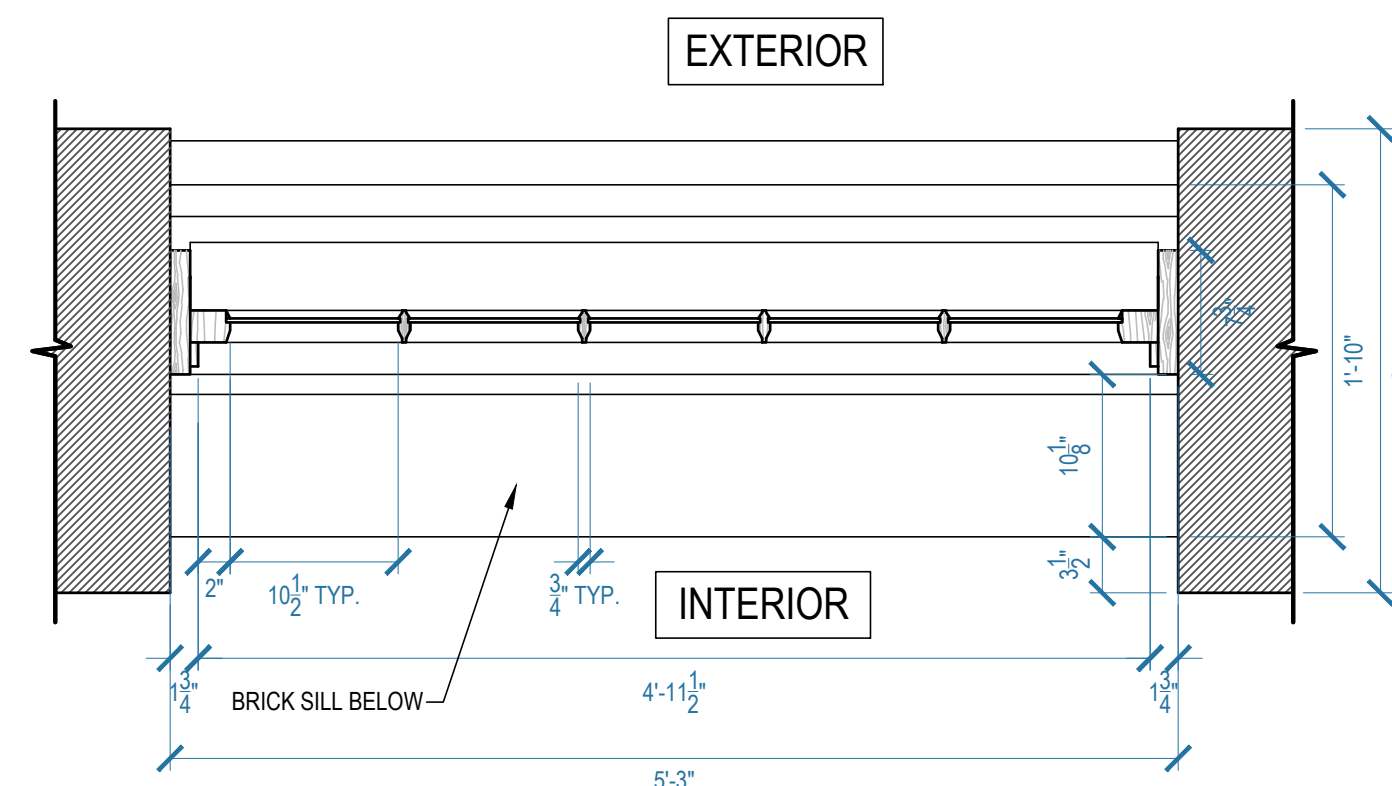


1.1 PLAN - WINDOW 1
INT SIETE GOTAS SCALE: 1" = 1'-0"

NOTE: APPROXIMATELY 5'-0" X 9'-0" DECORATIVE
PANELS TO BE CNC CUT BY OPA GRAPHICS
(QTY:11) TO BE INSTALLED INTERIOR SIDE OF
WINDOWS. MOUNTING DETAIL TBD

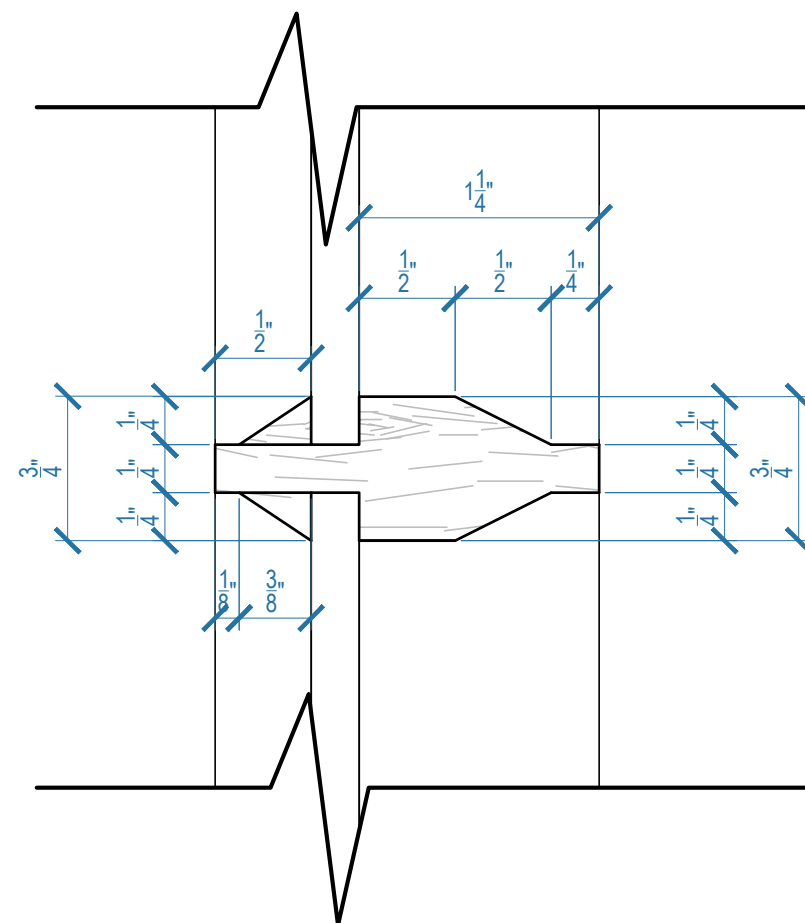

1.4 MULLION DETAIL - WINDOW
INT SIETE GOTAS FULL SCALE

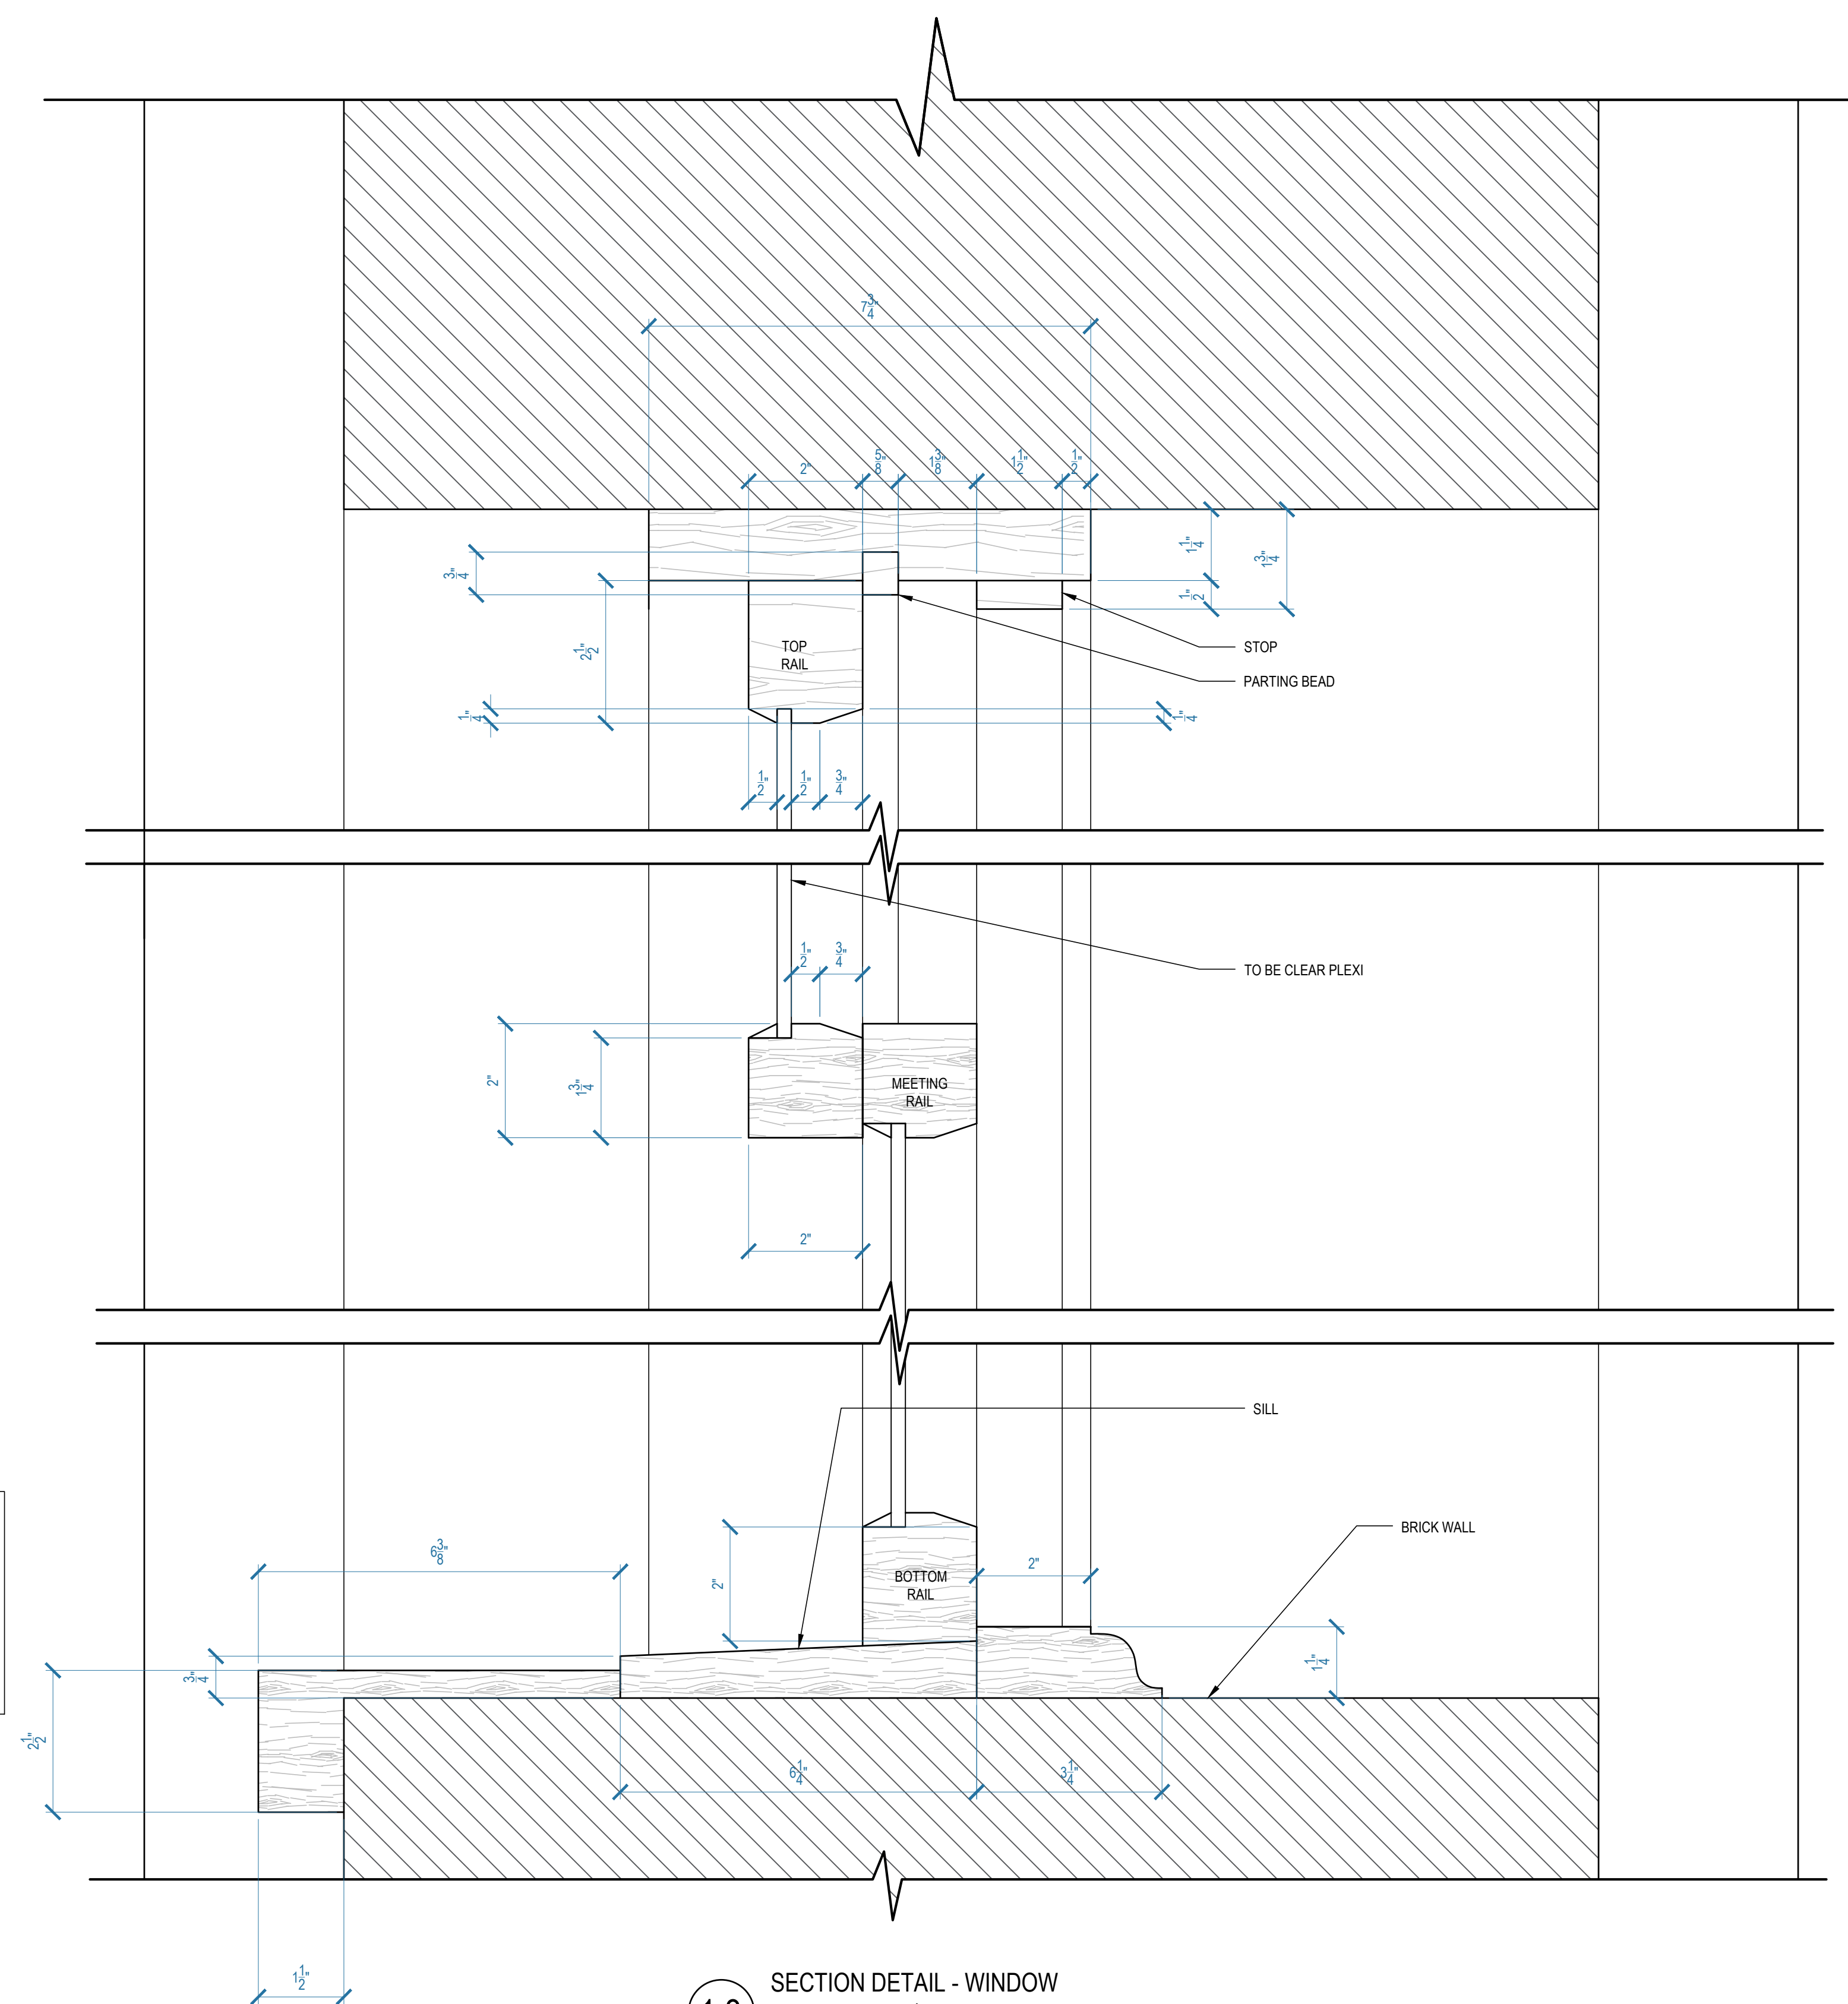


1.3 SECTION DETAIL - WINDOW
INT SIETE GOTAS SCALE: 6" = 1'-0"

NOTE: SEE A.D. FOR COLORS AND FINISHES

QUEEN
OF THE
SOUTH


PRODUCTION DESIGNER: RYAN PALMER
ART DIRECTOR: CHRIS CRAINE

SET TITLE: INT SIETE GOTAS	
DESCRIPTION: WINDOW DETAILS	
LOCATION: STAGE 1 - STARLIGHT STUDIOS	
SCALE: AS NOTED	
DRAWN BY: SP	SET # 49901-06
DATE: 02.04.2019	SHEET #
REVISED ON:	10 of 28
REVISED ON:	

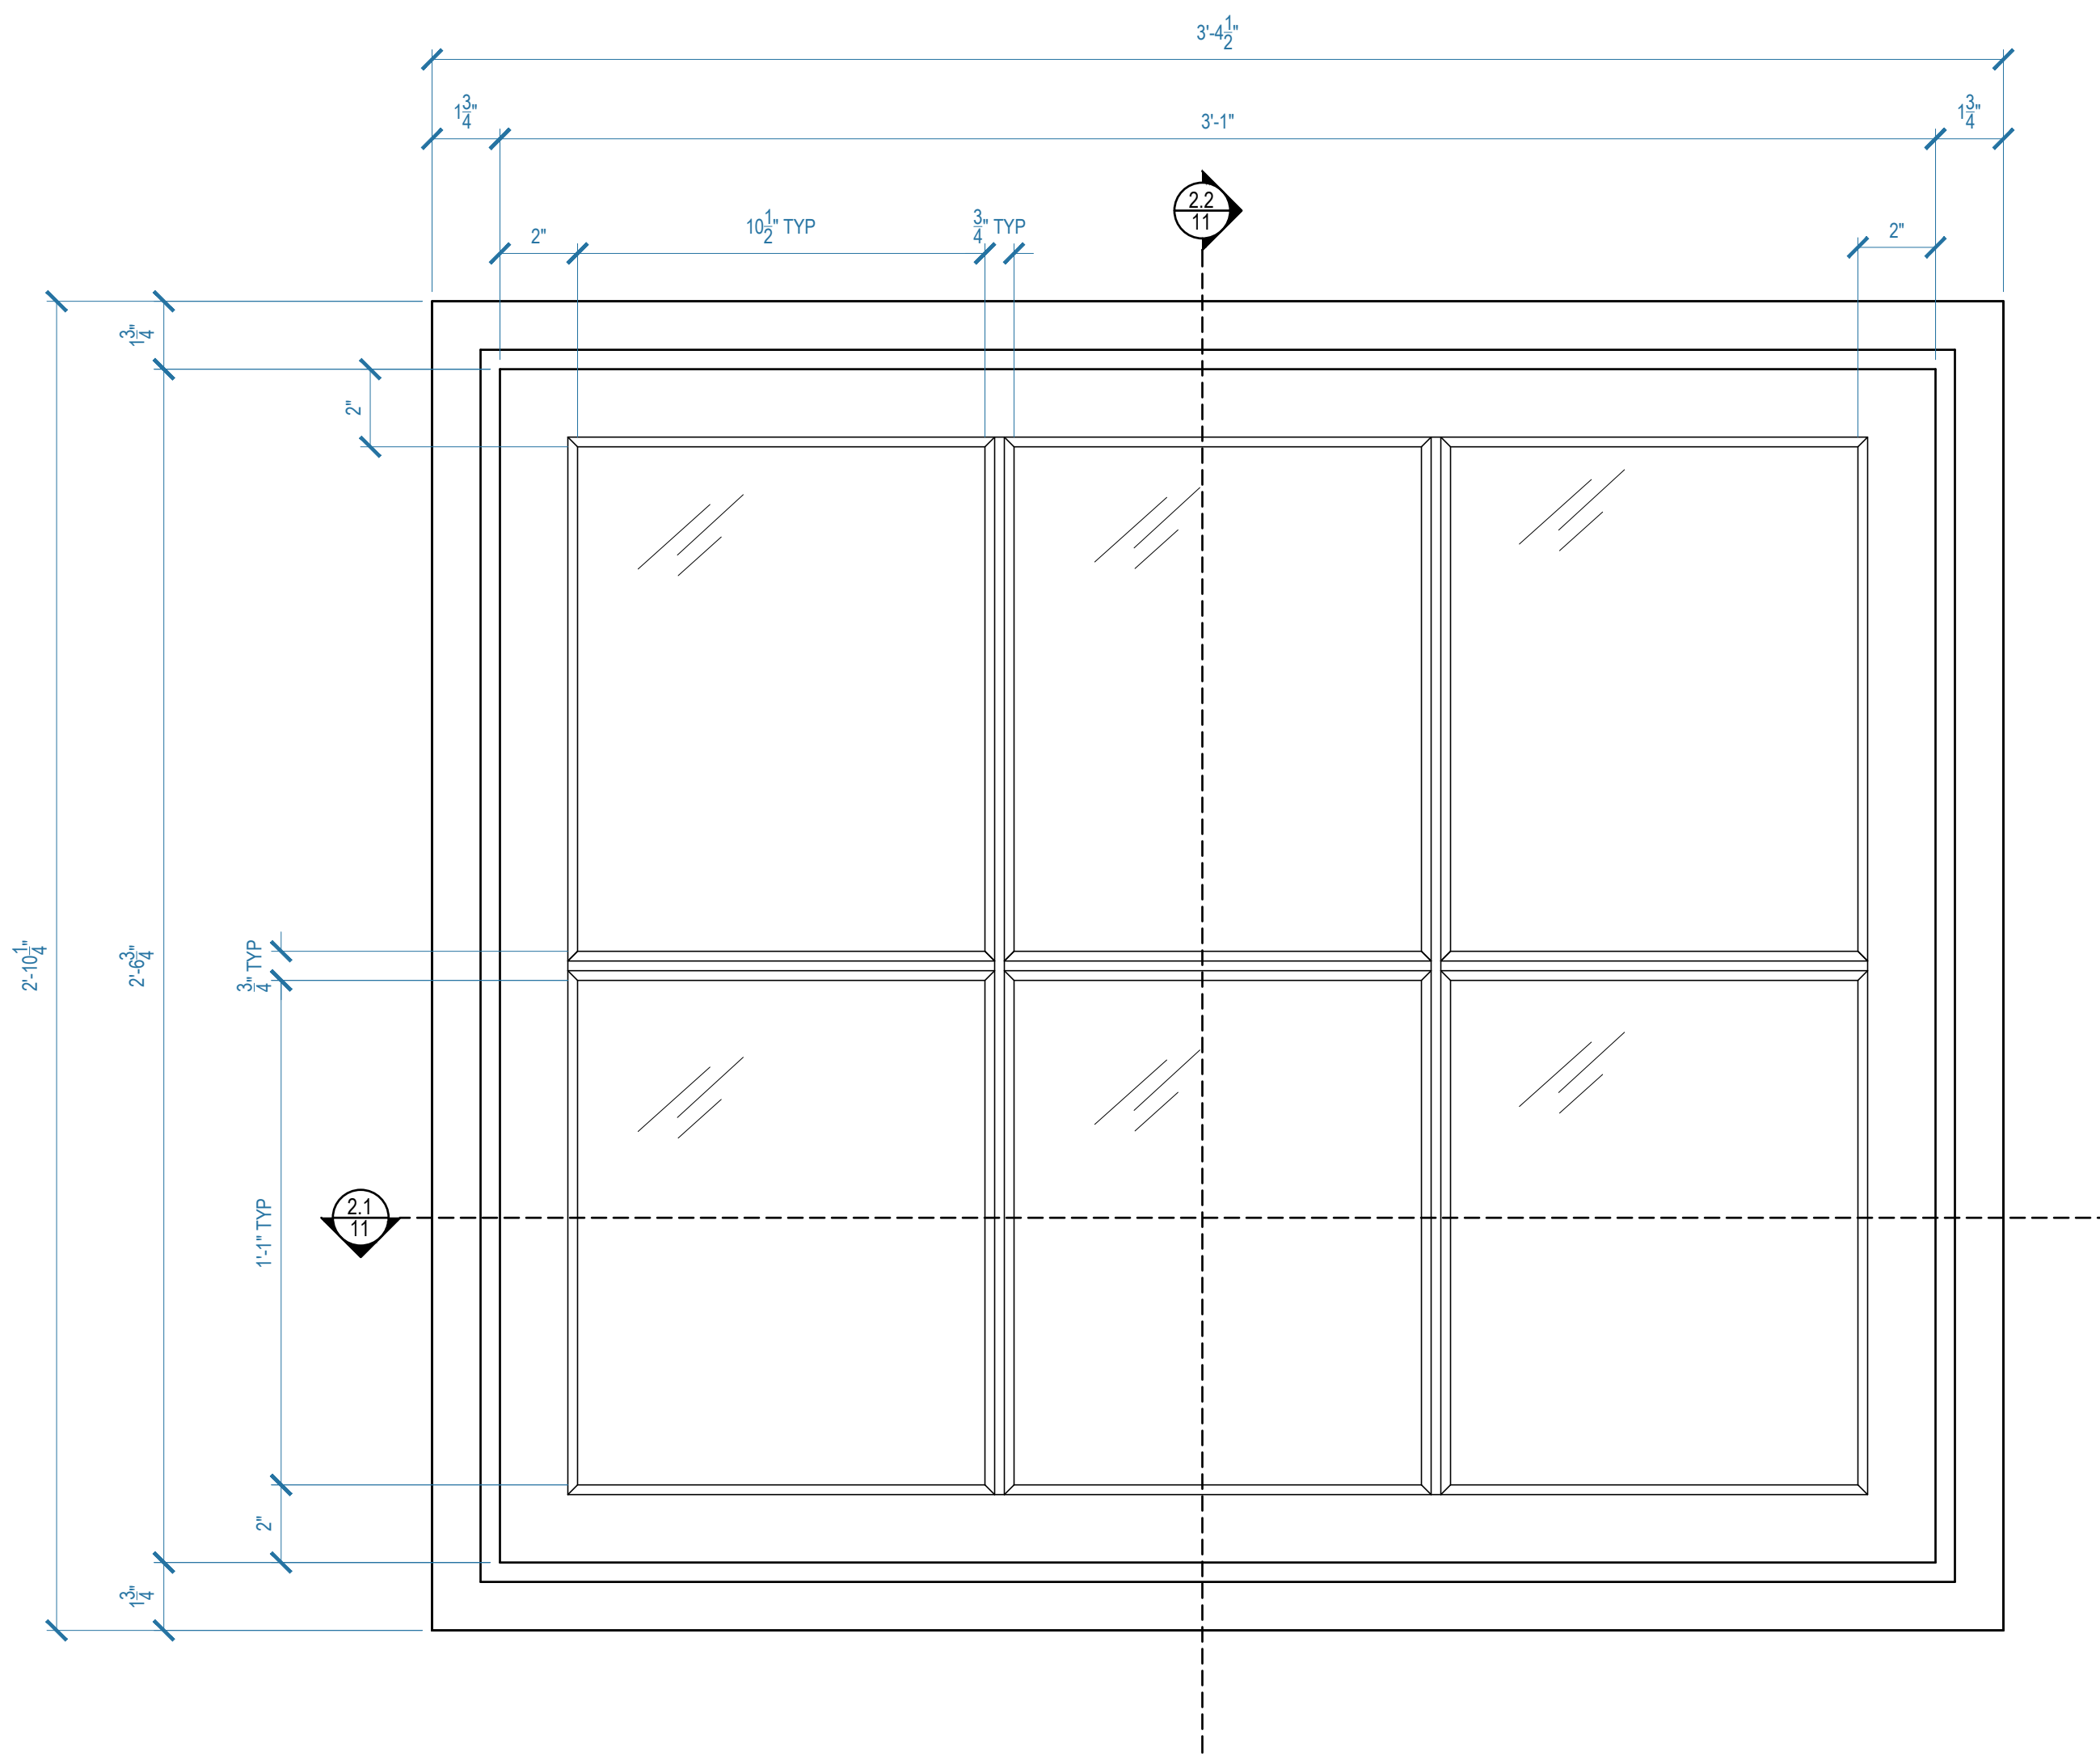


BUILD 6


2.0 INT ELEVATION - CLERESTORY WINDOW
INT SIETE GOTAS SCALE: 3" = 1'-0"

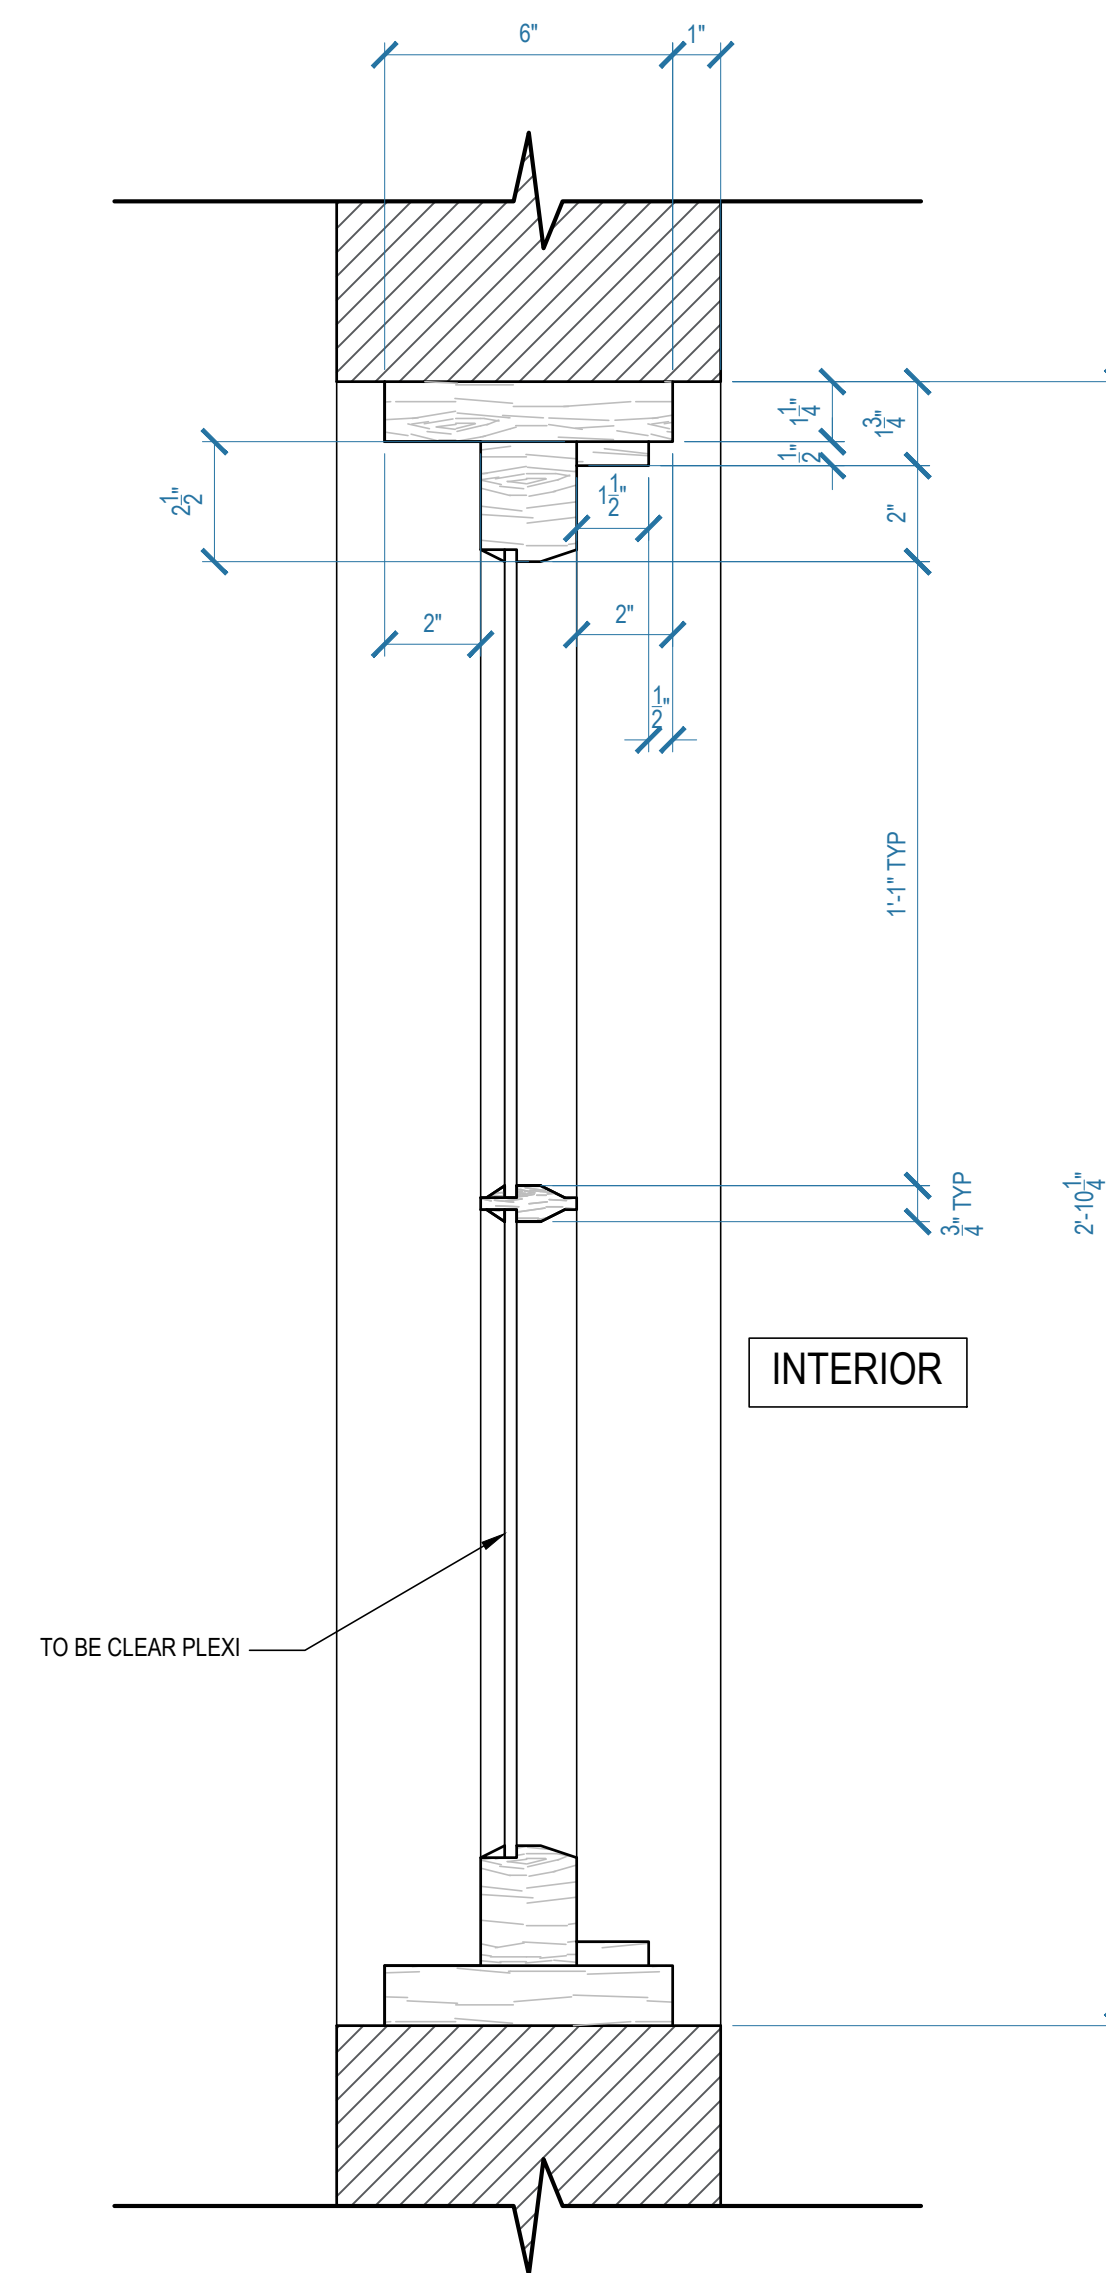

2.2 SECTION - CLERESTORY WINDOW
INT SIETE GOTAS SCALE: 3" = 1'-0"

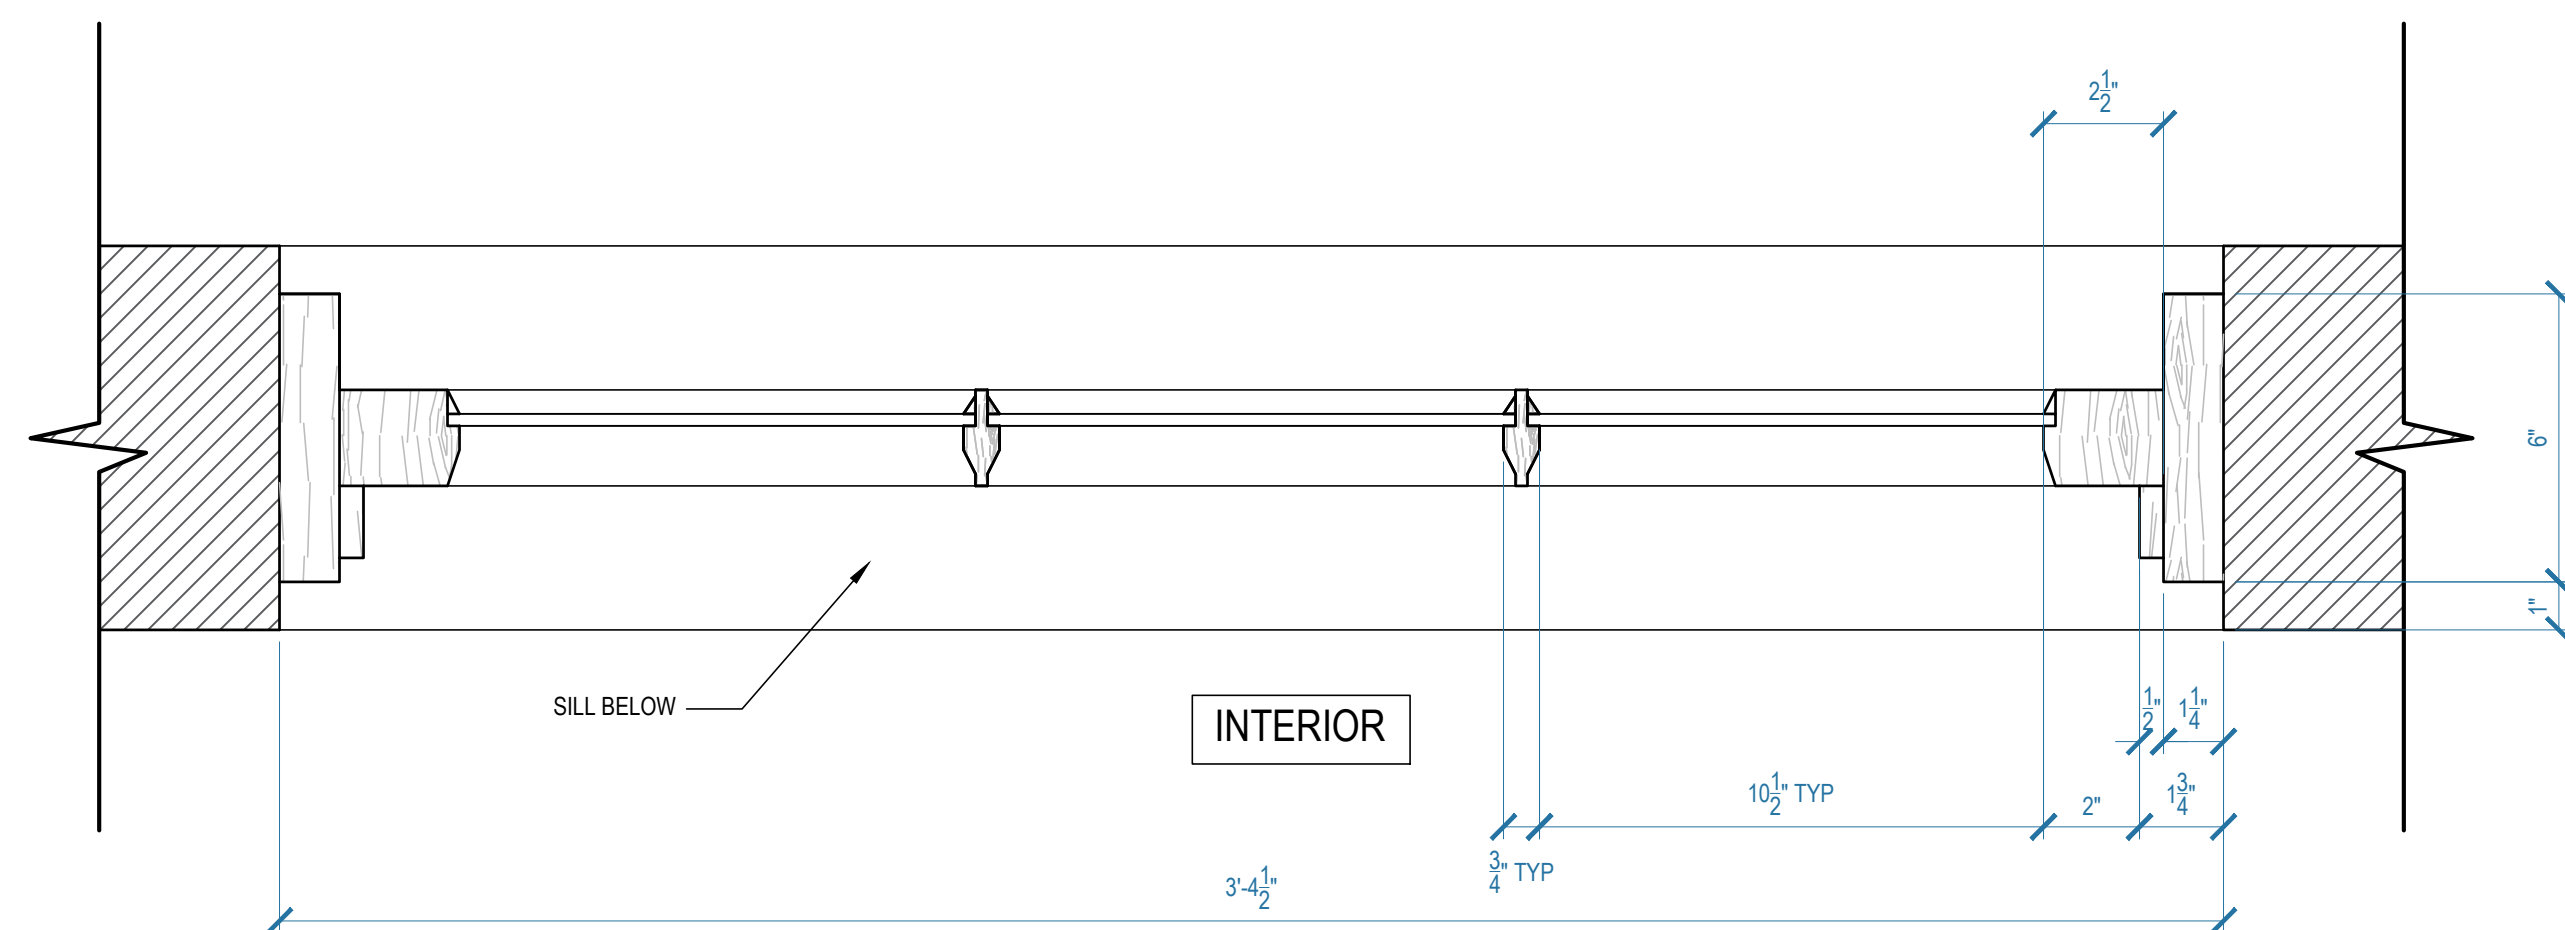

2.1 PLAN - CLERESTORY WINDOW
INT SIETE GOTAS SCALE: 3" = 1'-0"

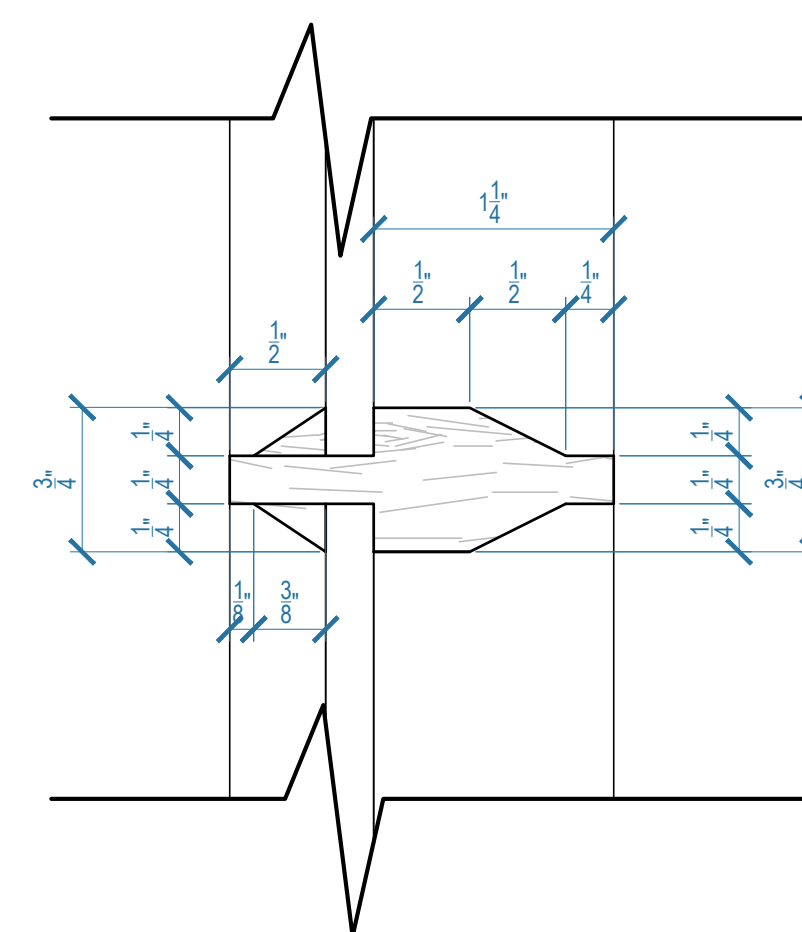




1.4 MULLION DETAIL - WINDOW
INT SIETE GOTAS FULL SCALE

NOTE: SEE A.D. FOR COLORS AND FINISHES


**QUEEN
OF THE
SOUTH**

PRODUCTION DESIGNER: RYAN PALMER
ART DIRECTOR: CHRIS CRAINE


SET TITLE: INT SIETE GOTAS	
DESCRIPTION: CLERESTORY WINDOW DETAILS	
LOCATION: STAGE 1 - STARLIGHT STUDIOS	
SCALE: AS NOTED	
DRAWN BY: SP	SET # 49901-06
DATE: 02.04.2019	SHEET #
REVISED ON:	11 of 28
REVISED ON:	

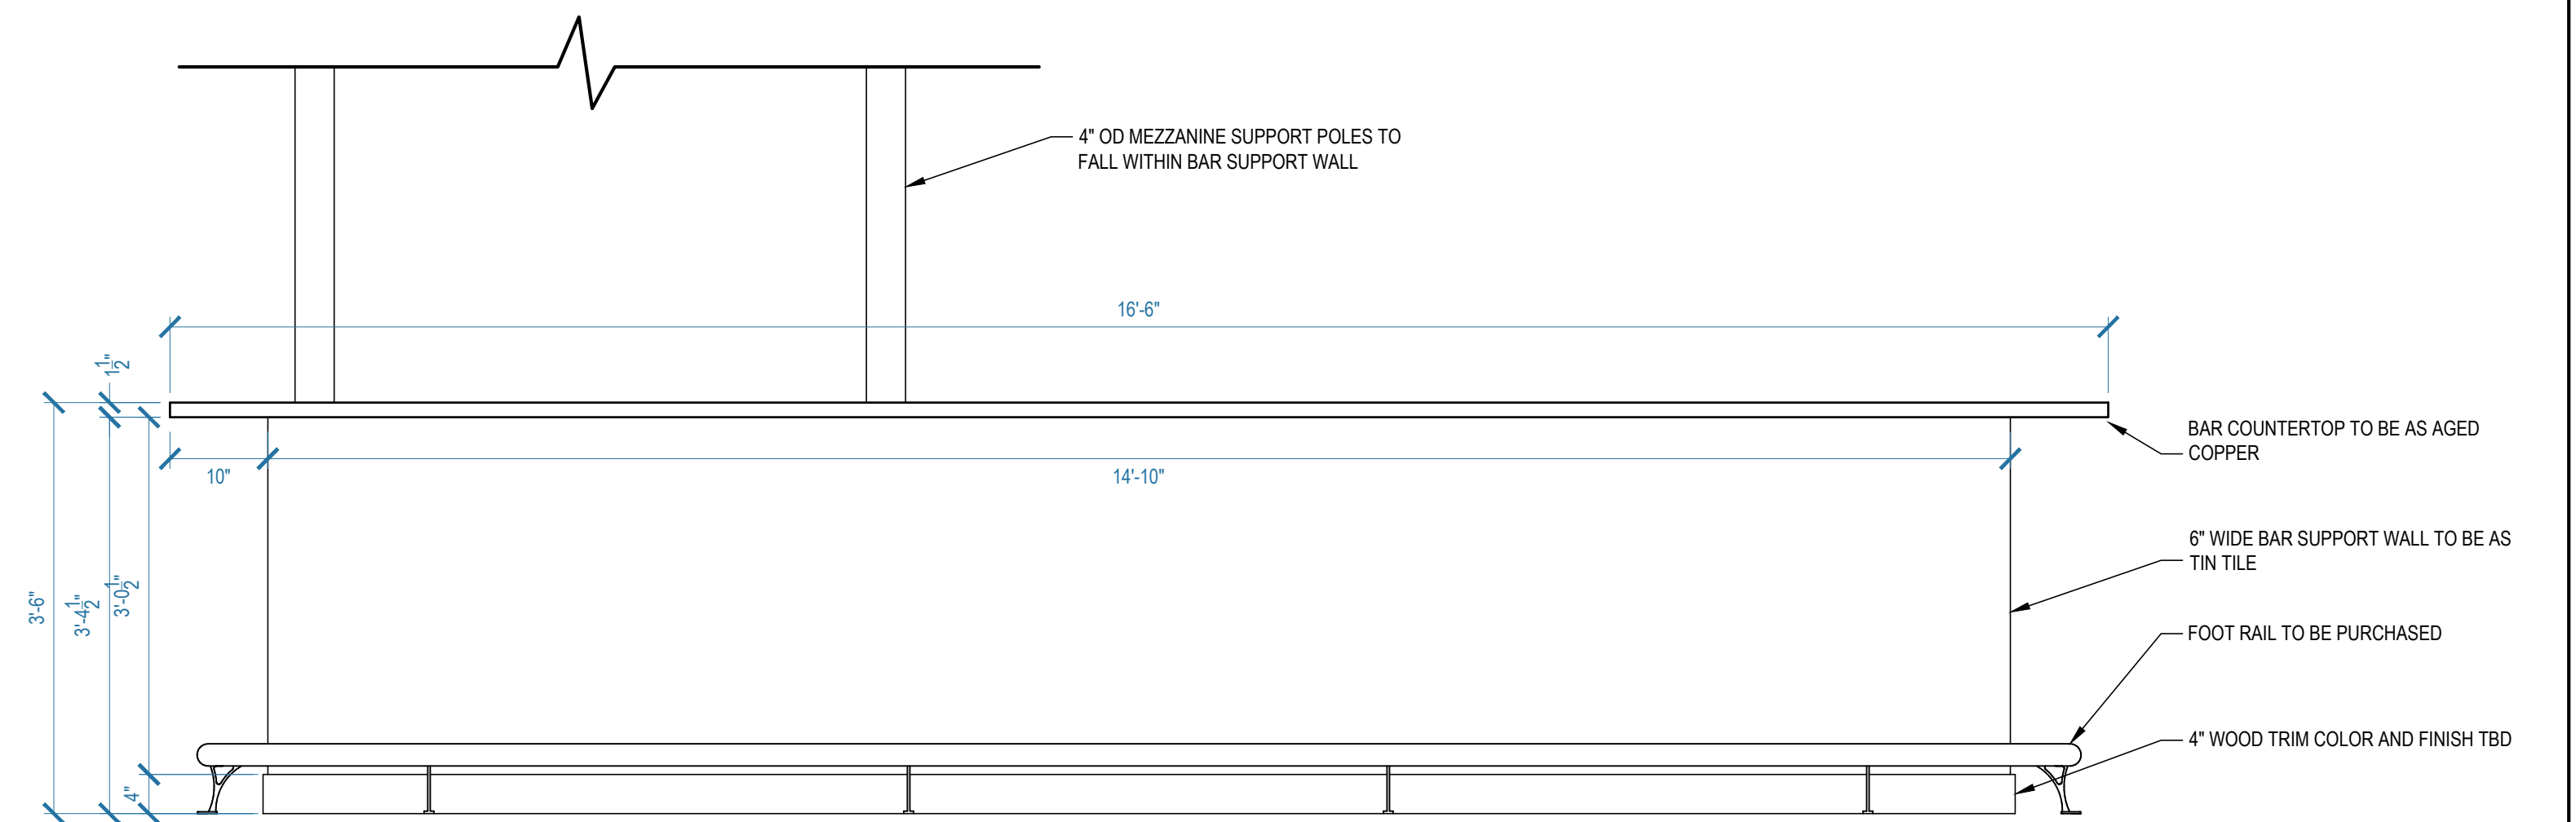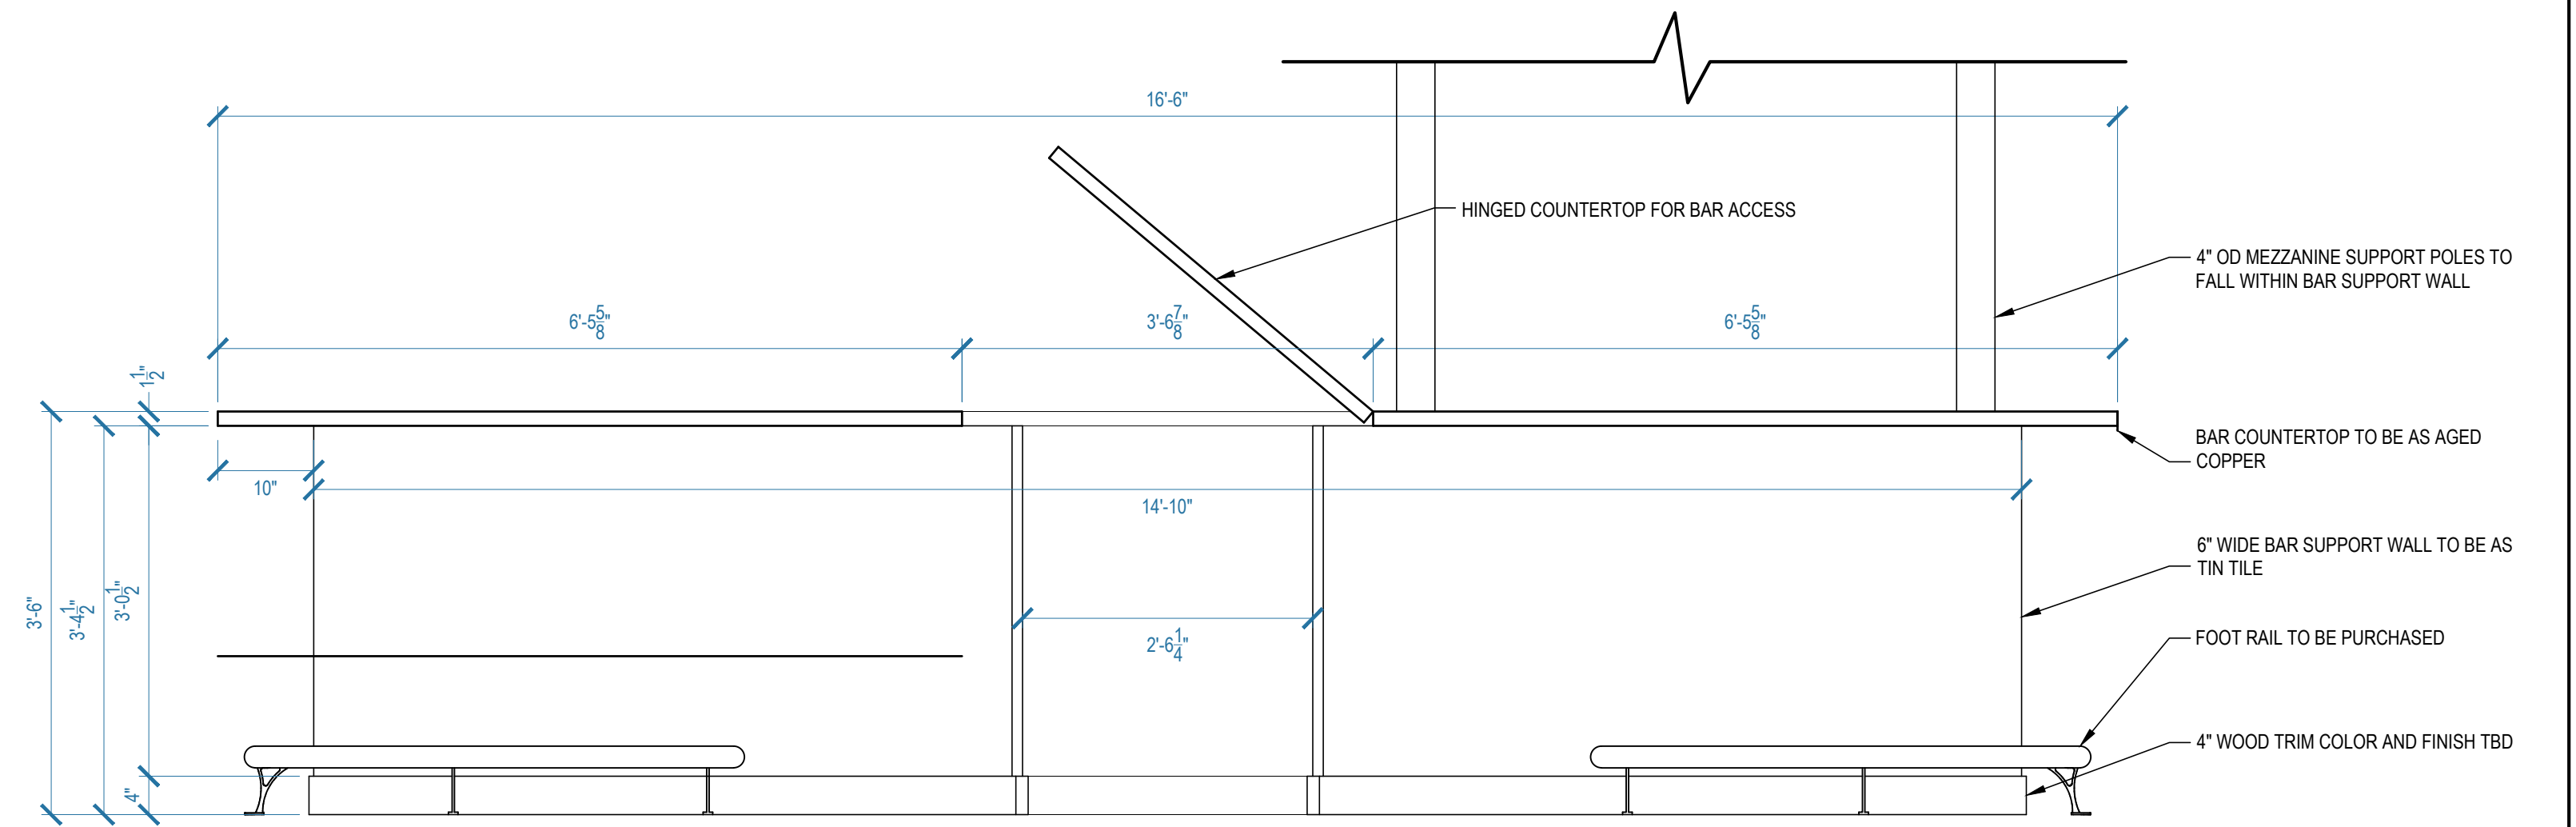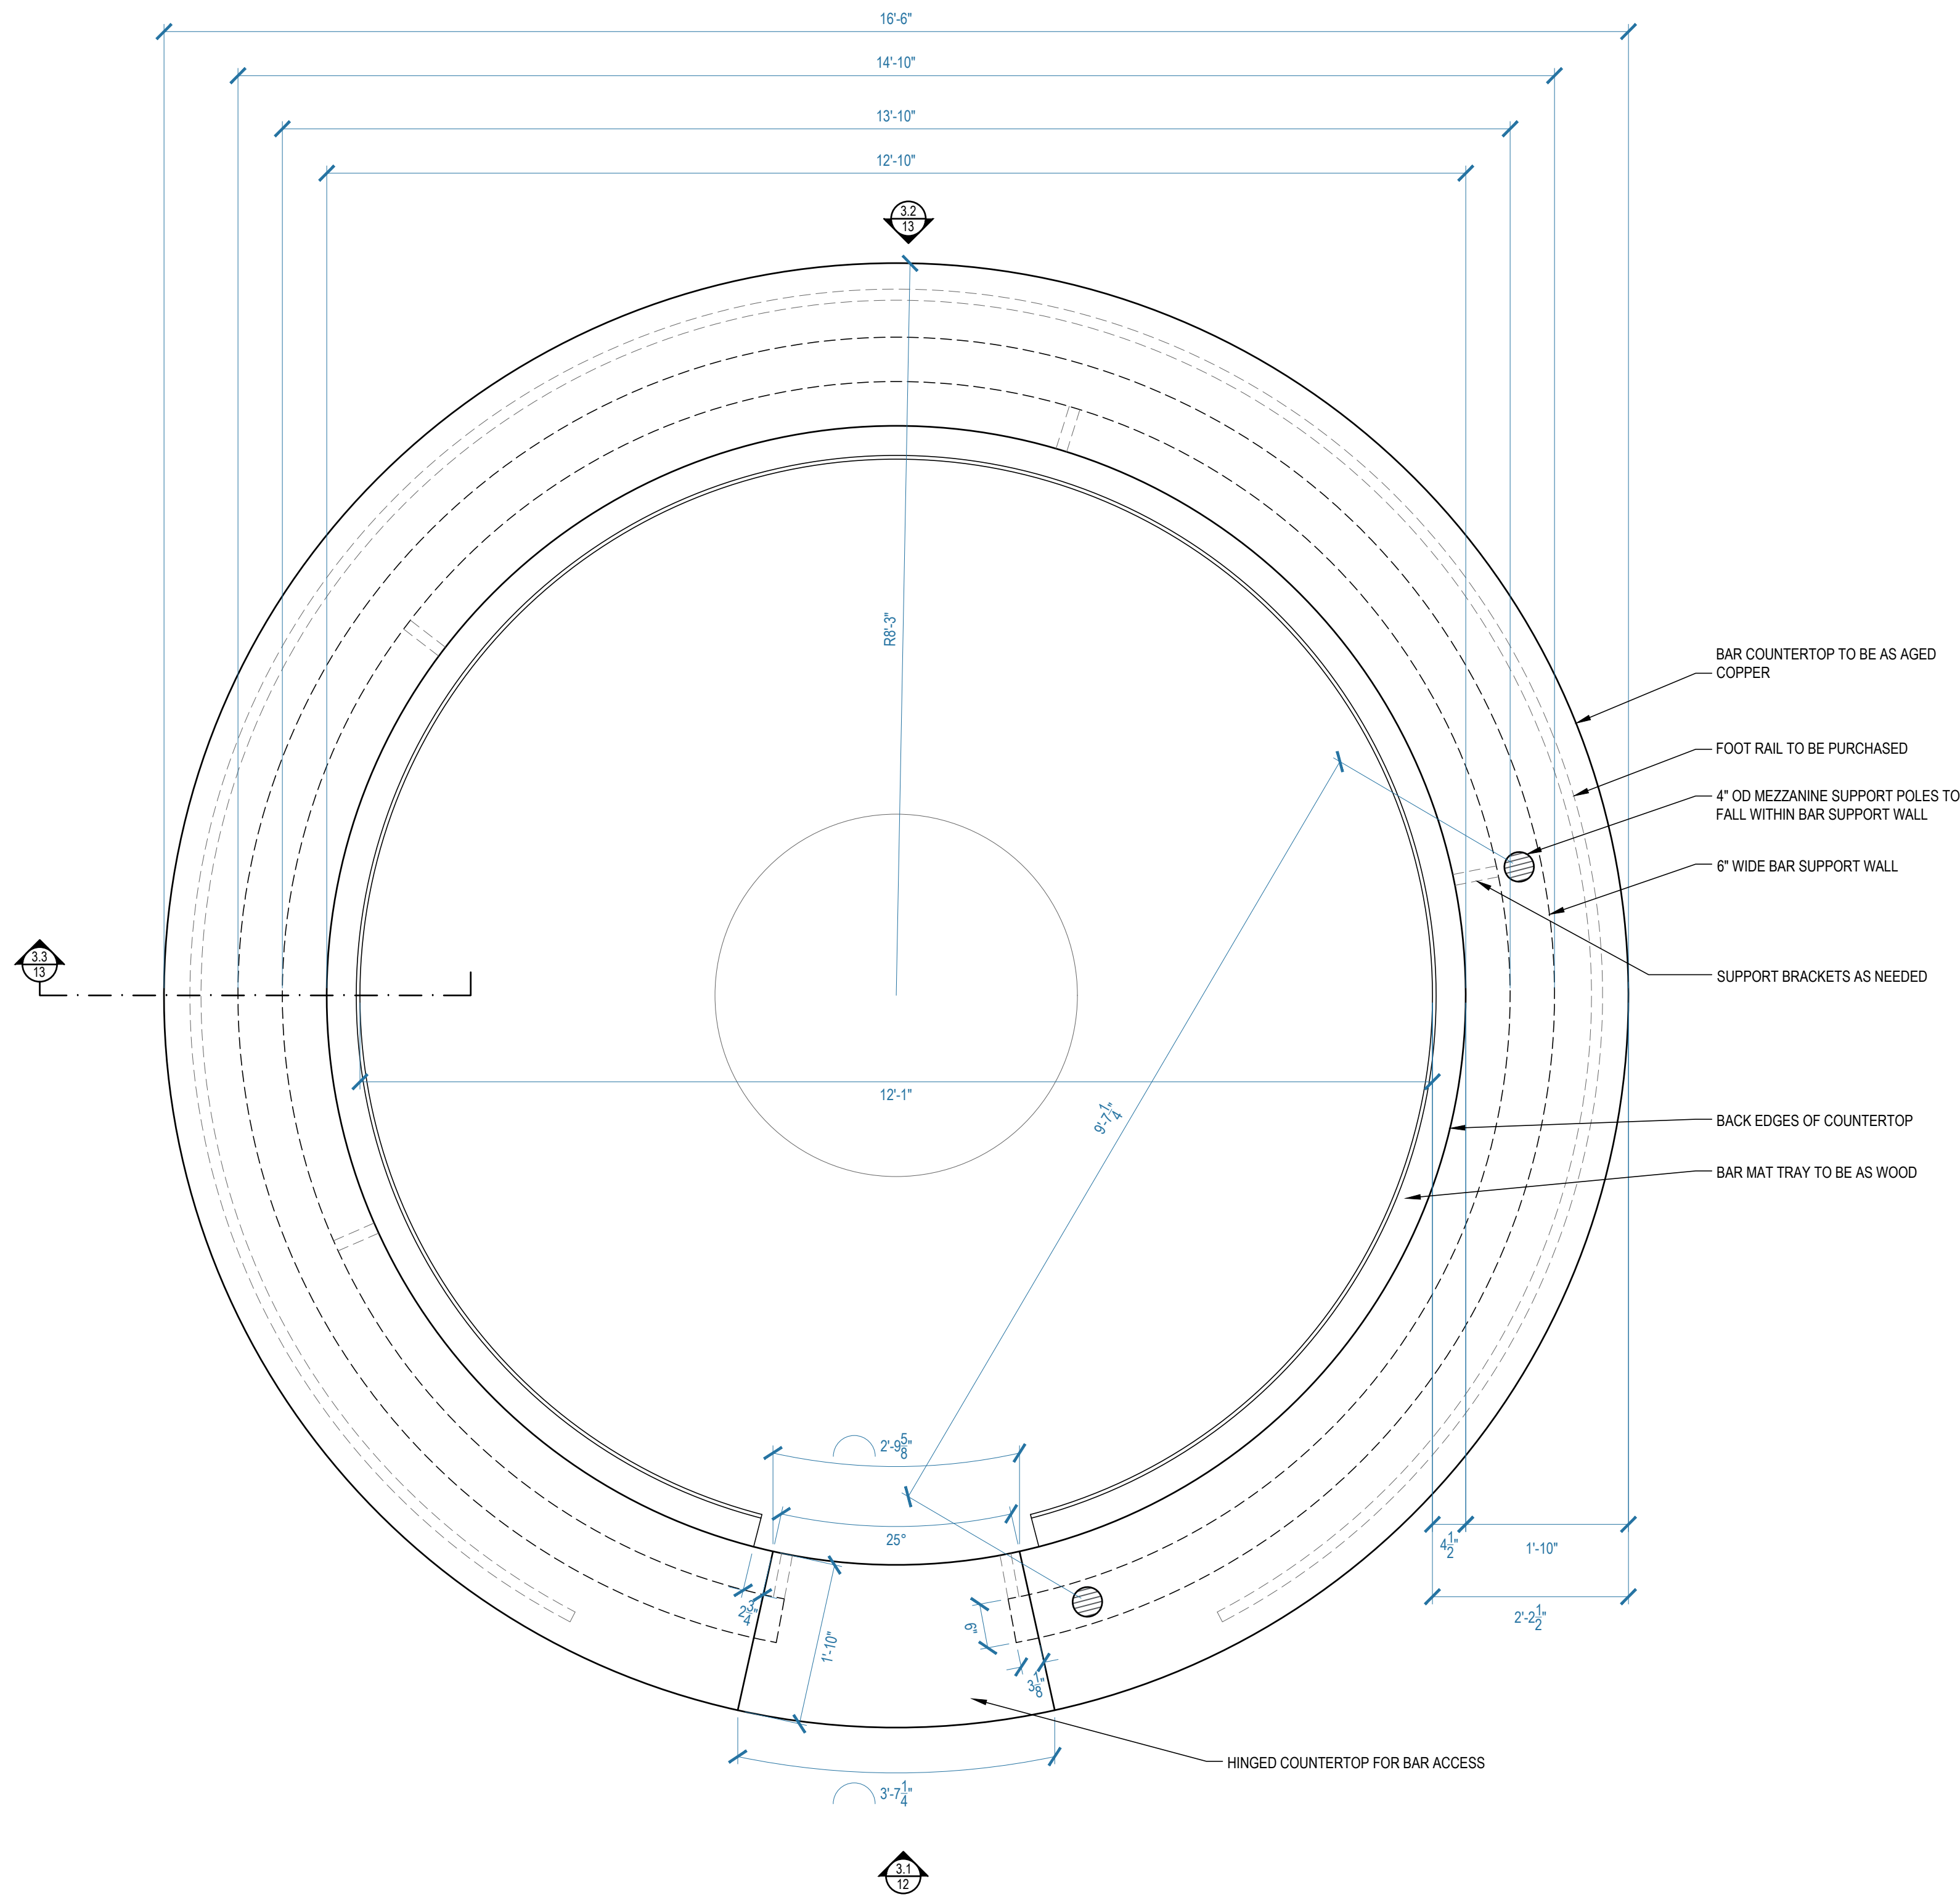

NOTE: SEE A.D. FOR COLORS AND FINISHES

QUEEN OF THE SOUTH		SET TITLE: INT SIETE GOTAS	
		DESCRIPTION: BAR PLAN AND ELEVATION	
		LOCATION: STAGE 1 - STARLIGHT STUDIOS	
		SCALE: AS NOTED	
DRAWN BY: SP		SET # 49901-06	
DATE: 02.04.2019		SHEET #	
REVISID ON: 02.15.2019 		12 of 28	
REVISID ON:			

PRODUCTION DESIGNER: RYAN PALMER
ART DIRECTOR: CHRIS CRAINE

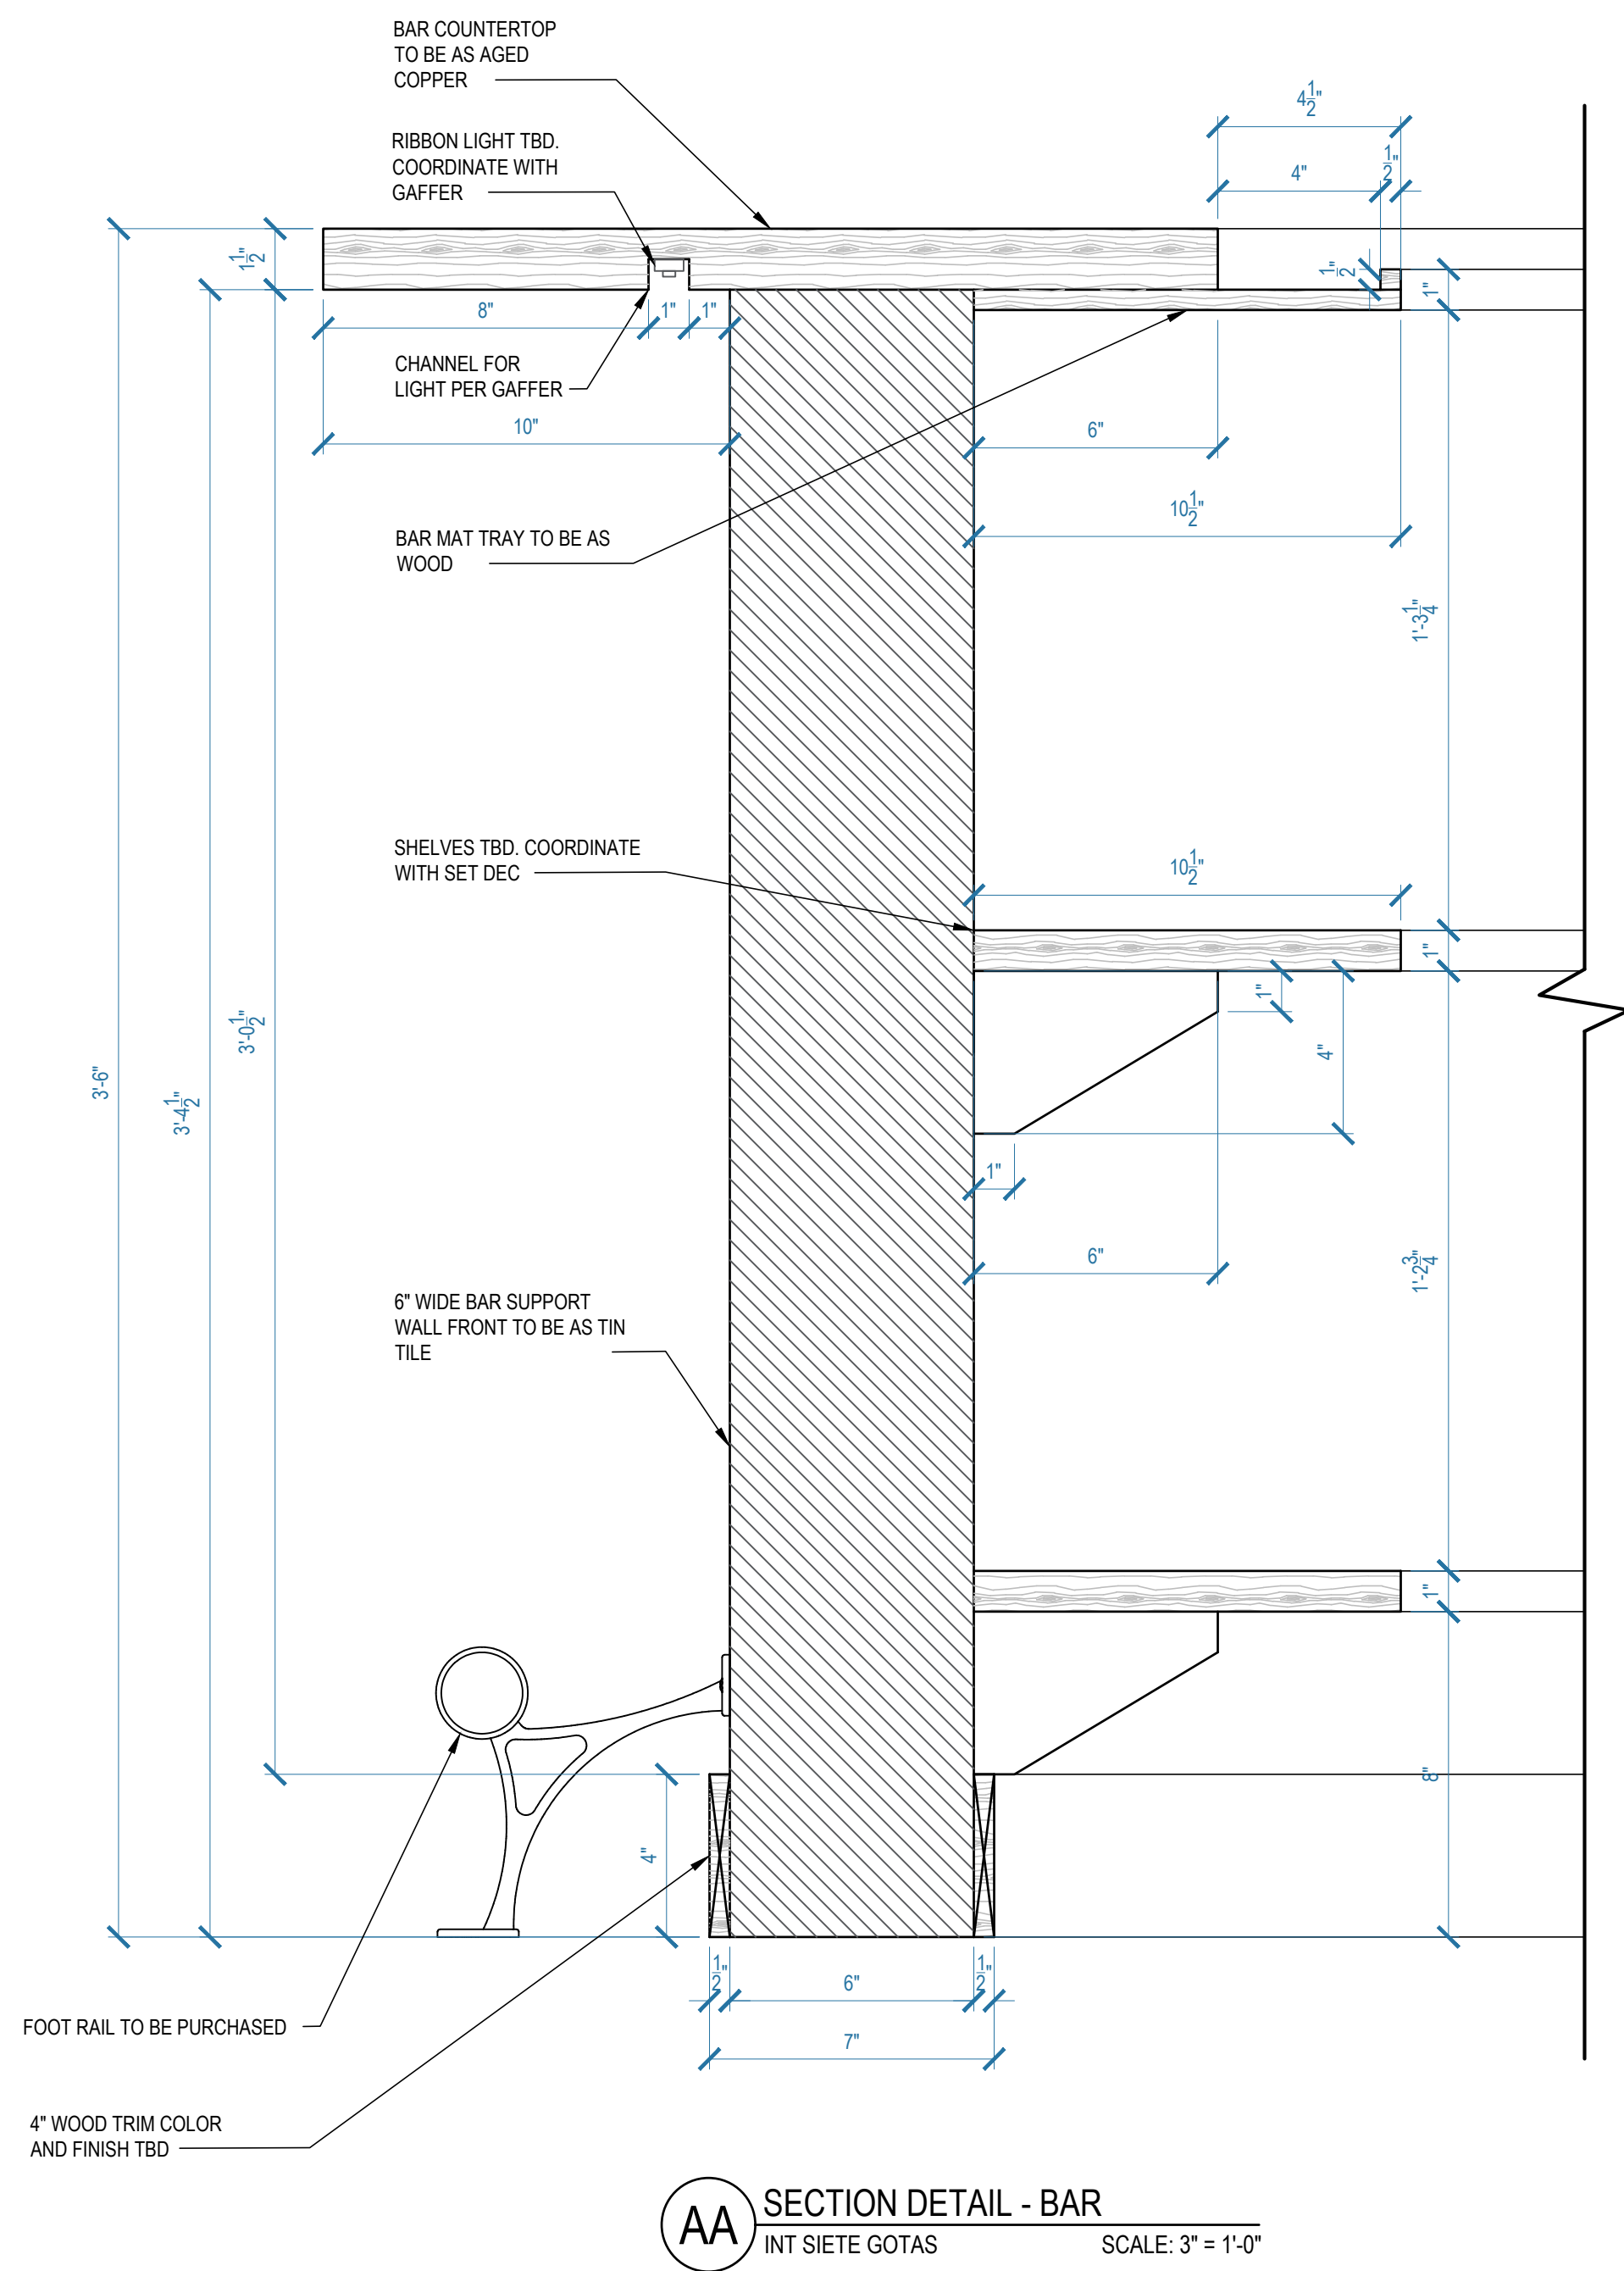


FOOT RAIL REFERENCE




TIN TILE REFERENCE




COPPER REFERENCE

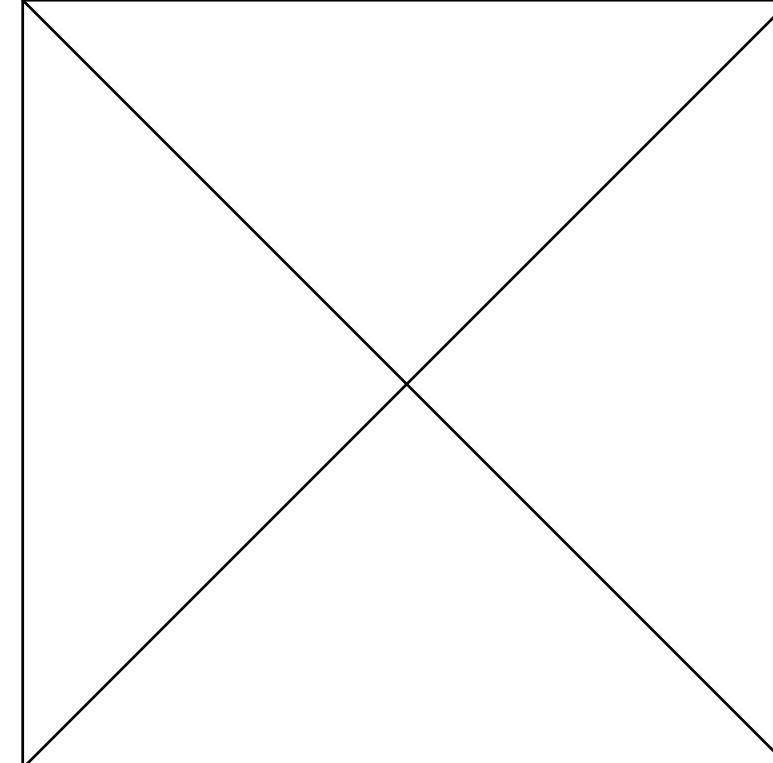


WOOD REFERENCE - TBD

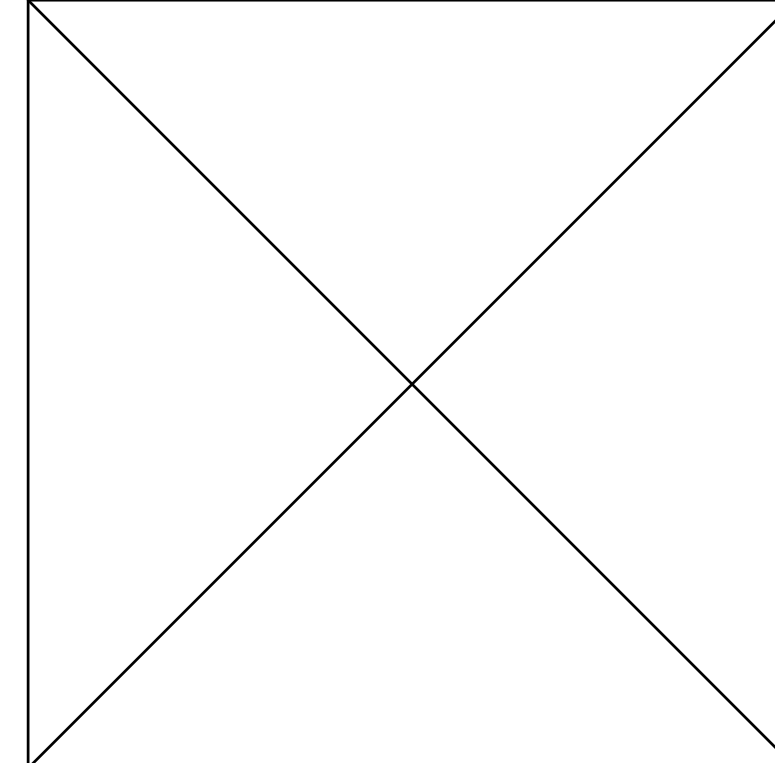


NOTE: SEE A.D. FOR COLORS AND FINISHES


QUEEN OF THE SOUTH		SET TITLE: INT SIETE GOTAS	
		DESCRIPTION: BAR DETAILS	
		LOCATION: STAGE 1 - STARLIGHT STUDIOS	
		SCALE: AS NOTED	
DRAWN BY: SP		SET # 49901-06	
DATE: 02.04.2019		SHEET #	
REVISID ON: 02.15.2019 		13 of 28	
REVISID ON:			
PRODUCTION DESIGNER: RYAN PALMER ART DIRECTOR: CHRIS CRAINE			

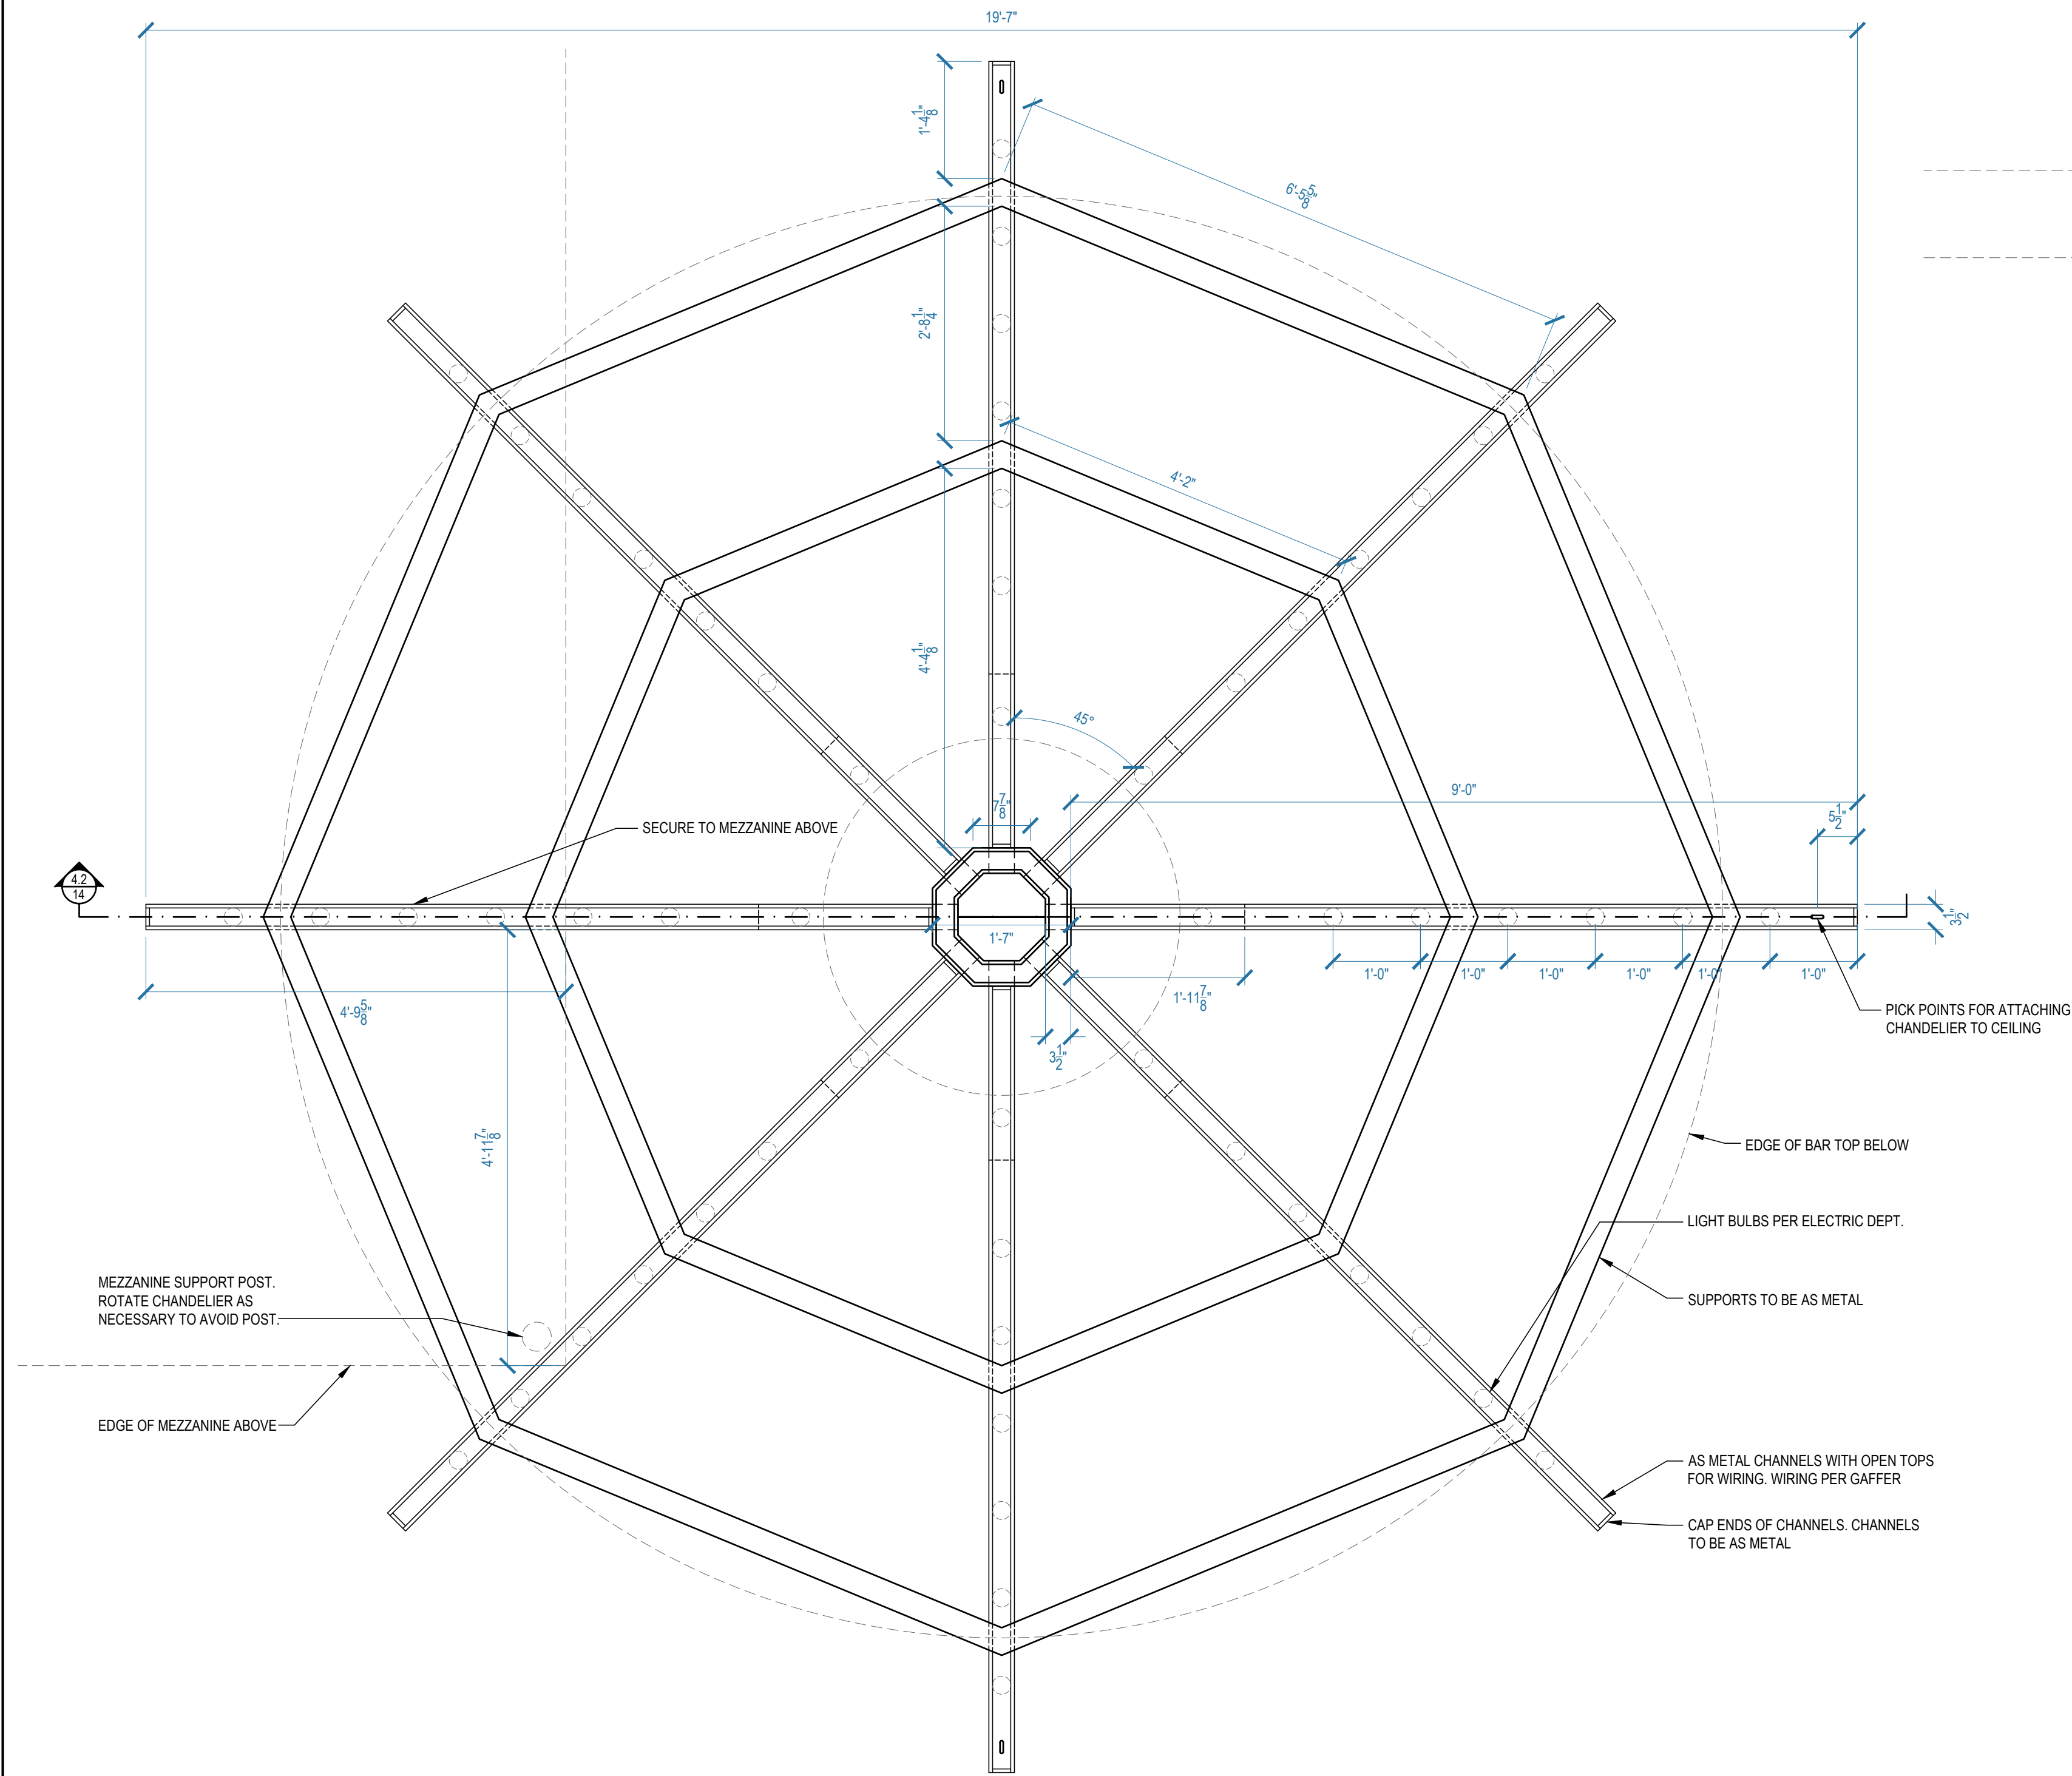


4.0 CHANDELIER PLAN
INT SIETE GOTAS
SCALE: $\frac{3}{8}" = 1'-0"$

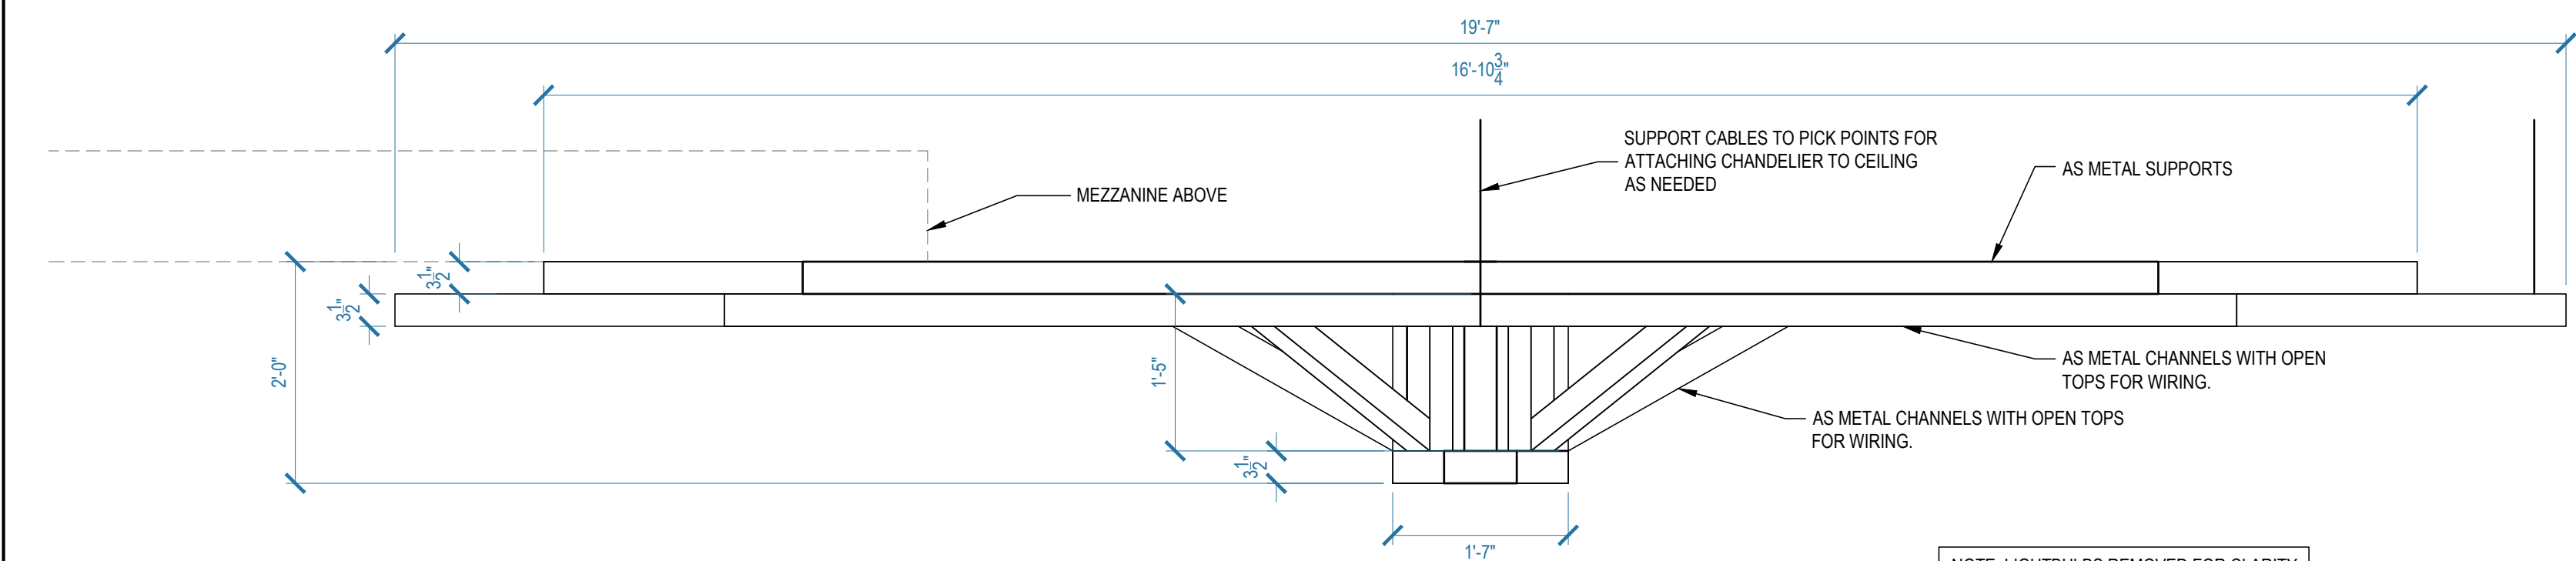

4.1 CHANDELIER ELEVATION
INT SIETE GOTAS
SCALE: $\frac{3}{8}" = 1'-0"$

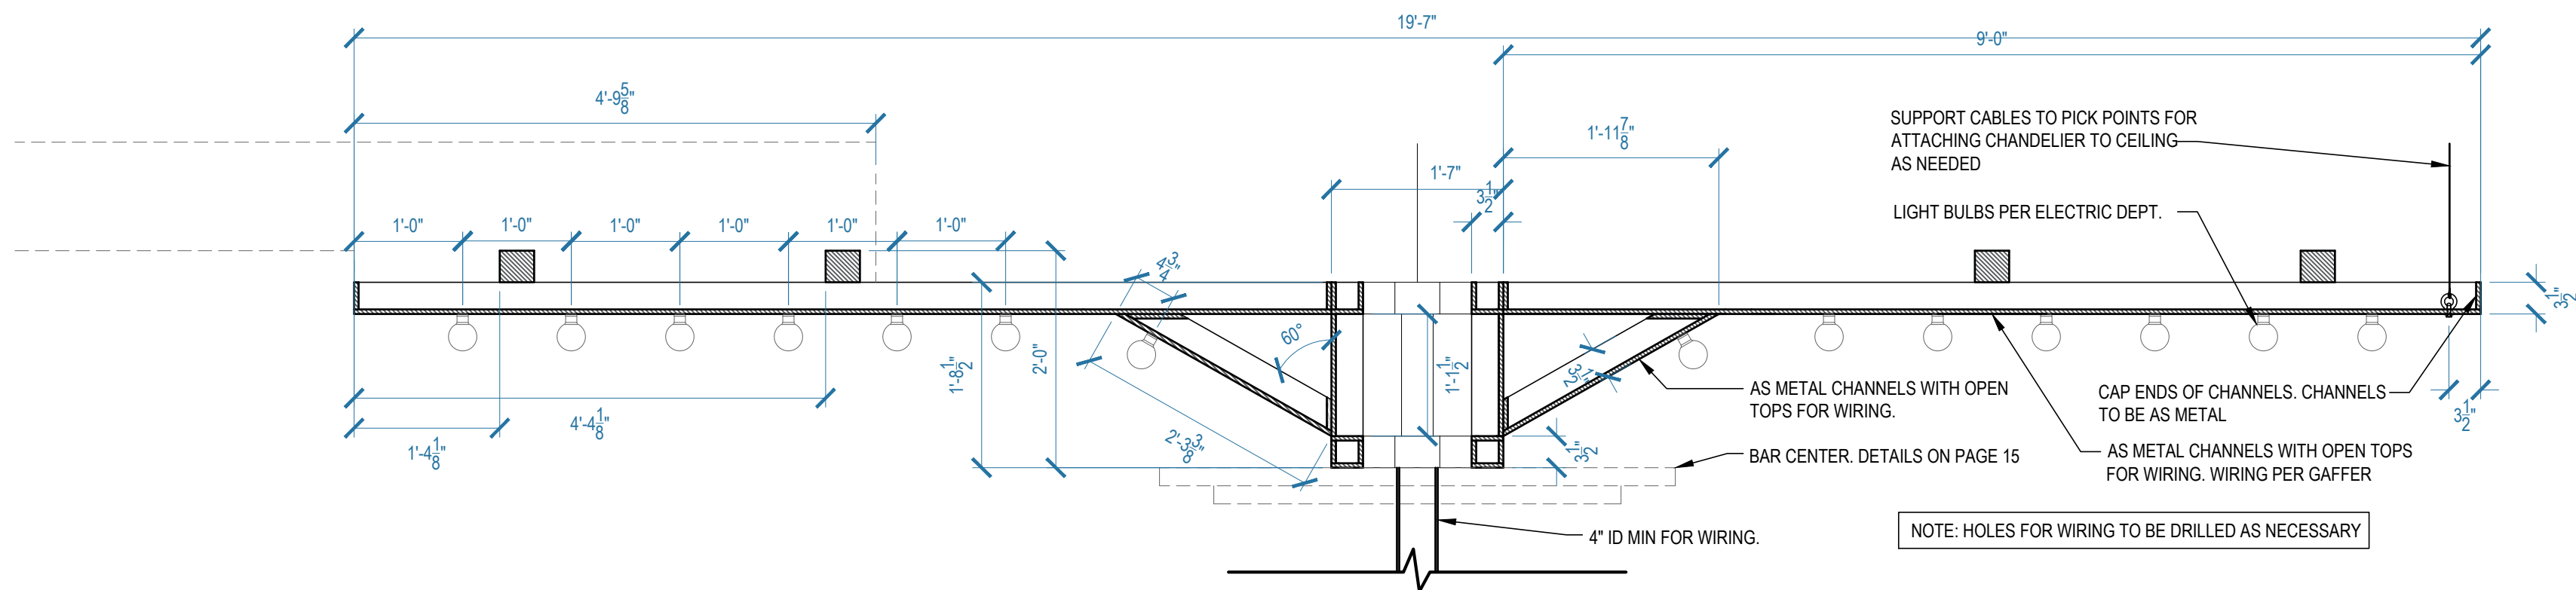

4.2 CHANDELIER SECTION
INT SIETE GOTAS
SCALE: $\frac{3}{8}" = 1'-0"$


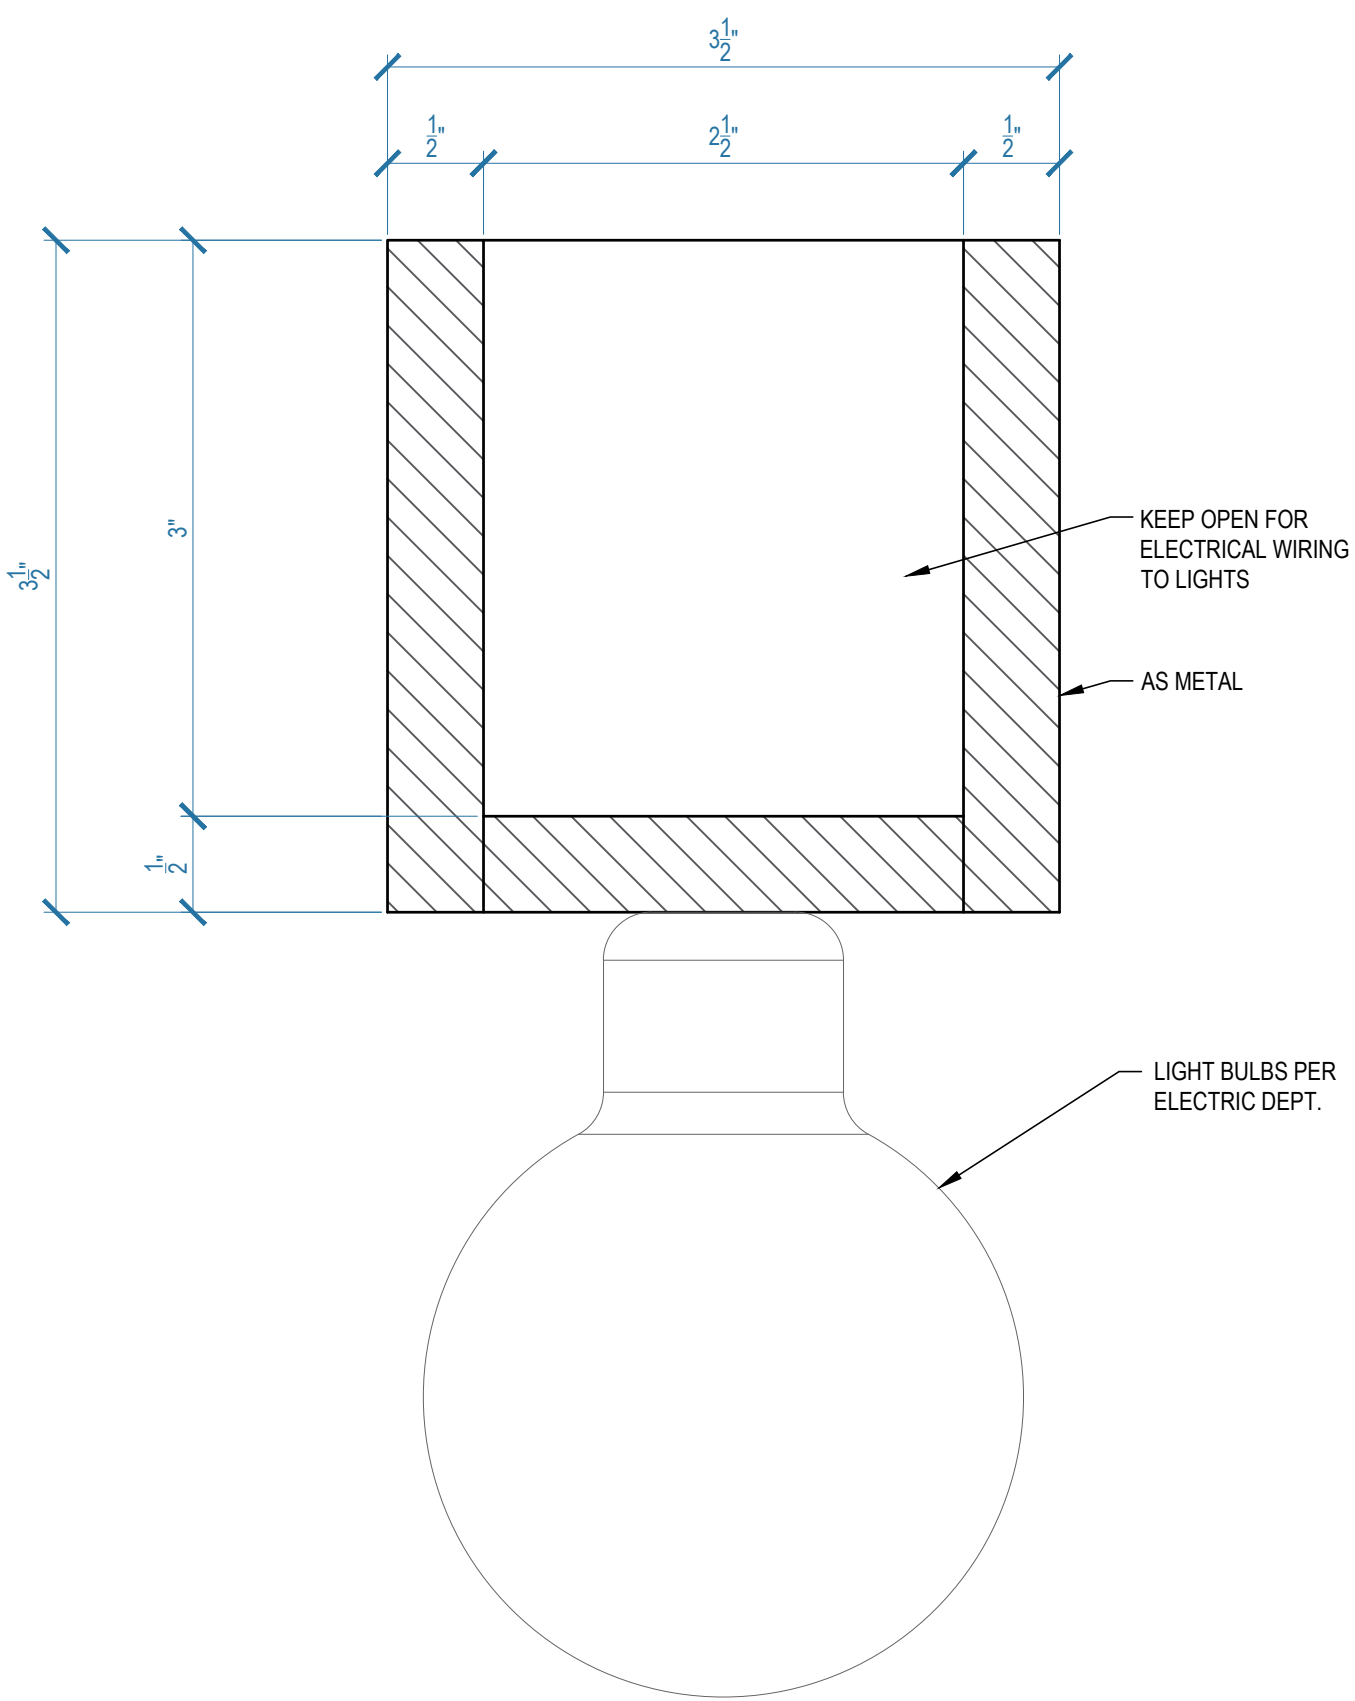


4.3 CHANDELIER CHANNEL SECTION DETAIL
INT SIETE GOTAS
FULL SCALE

REFERENCE IMAGES



METAL TEXTURE REFERENCE

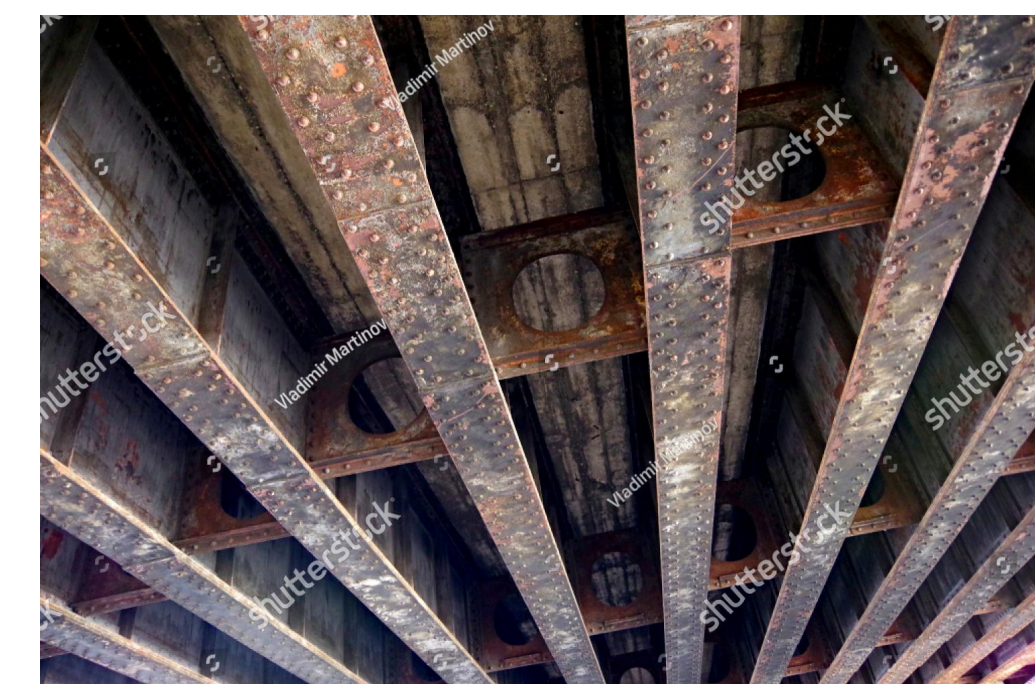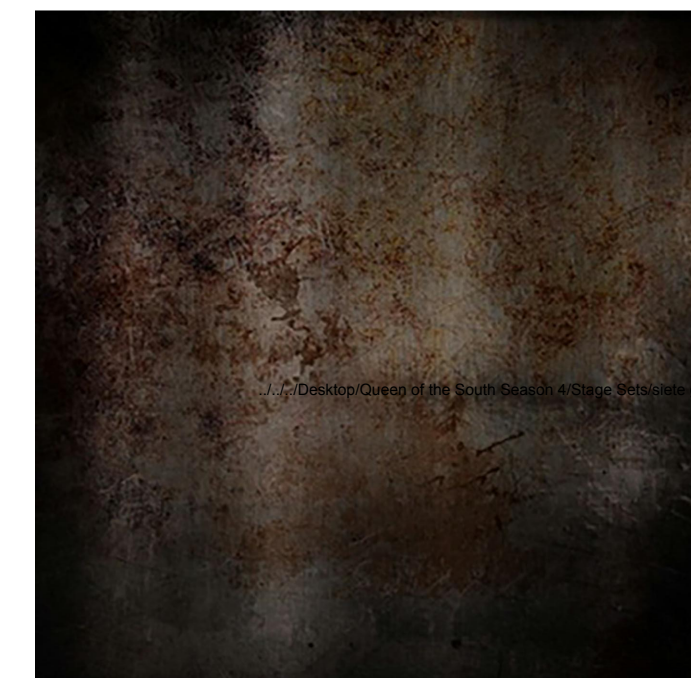


NOTE: SEE A.D. FOR COLORS AND FINISHES

QUEEN OF THE SOUTH		SET TITLE: INT SIETE GOTAS
DESCRIPTION: CHANDELIER DETAILS		LOCATION: STAGE 1 - STARLIGHT STUDIOS
SCALE: AS NOTED		DRAWN BY: SP
DATE: 02.05.2019		SET # 49901-06
REVISI		SHEET #
REVISI		14 of 28



QUEEN OF THE SOUTH


15 of 28

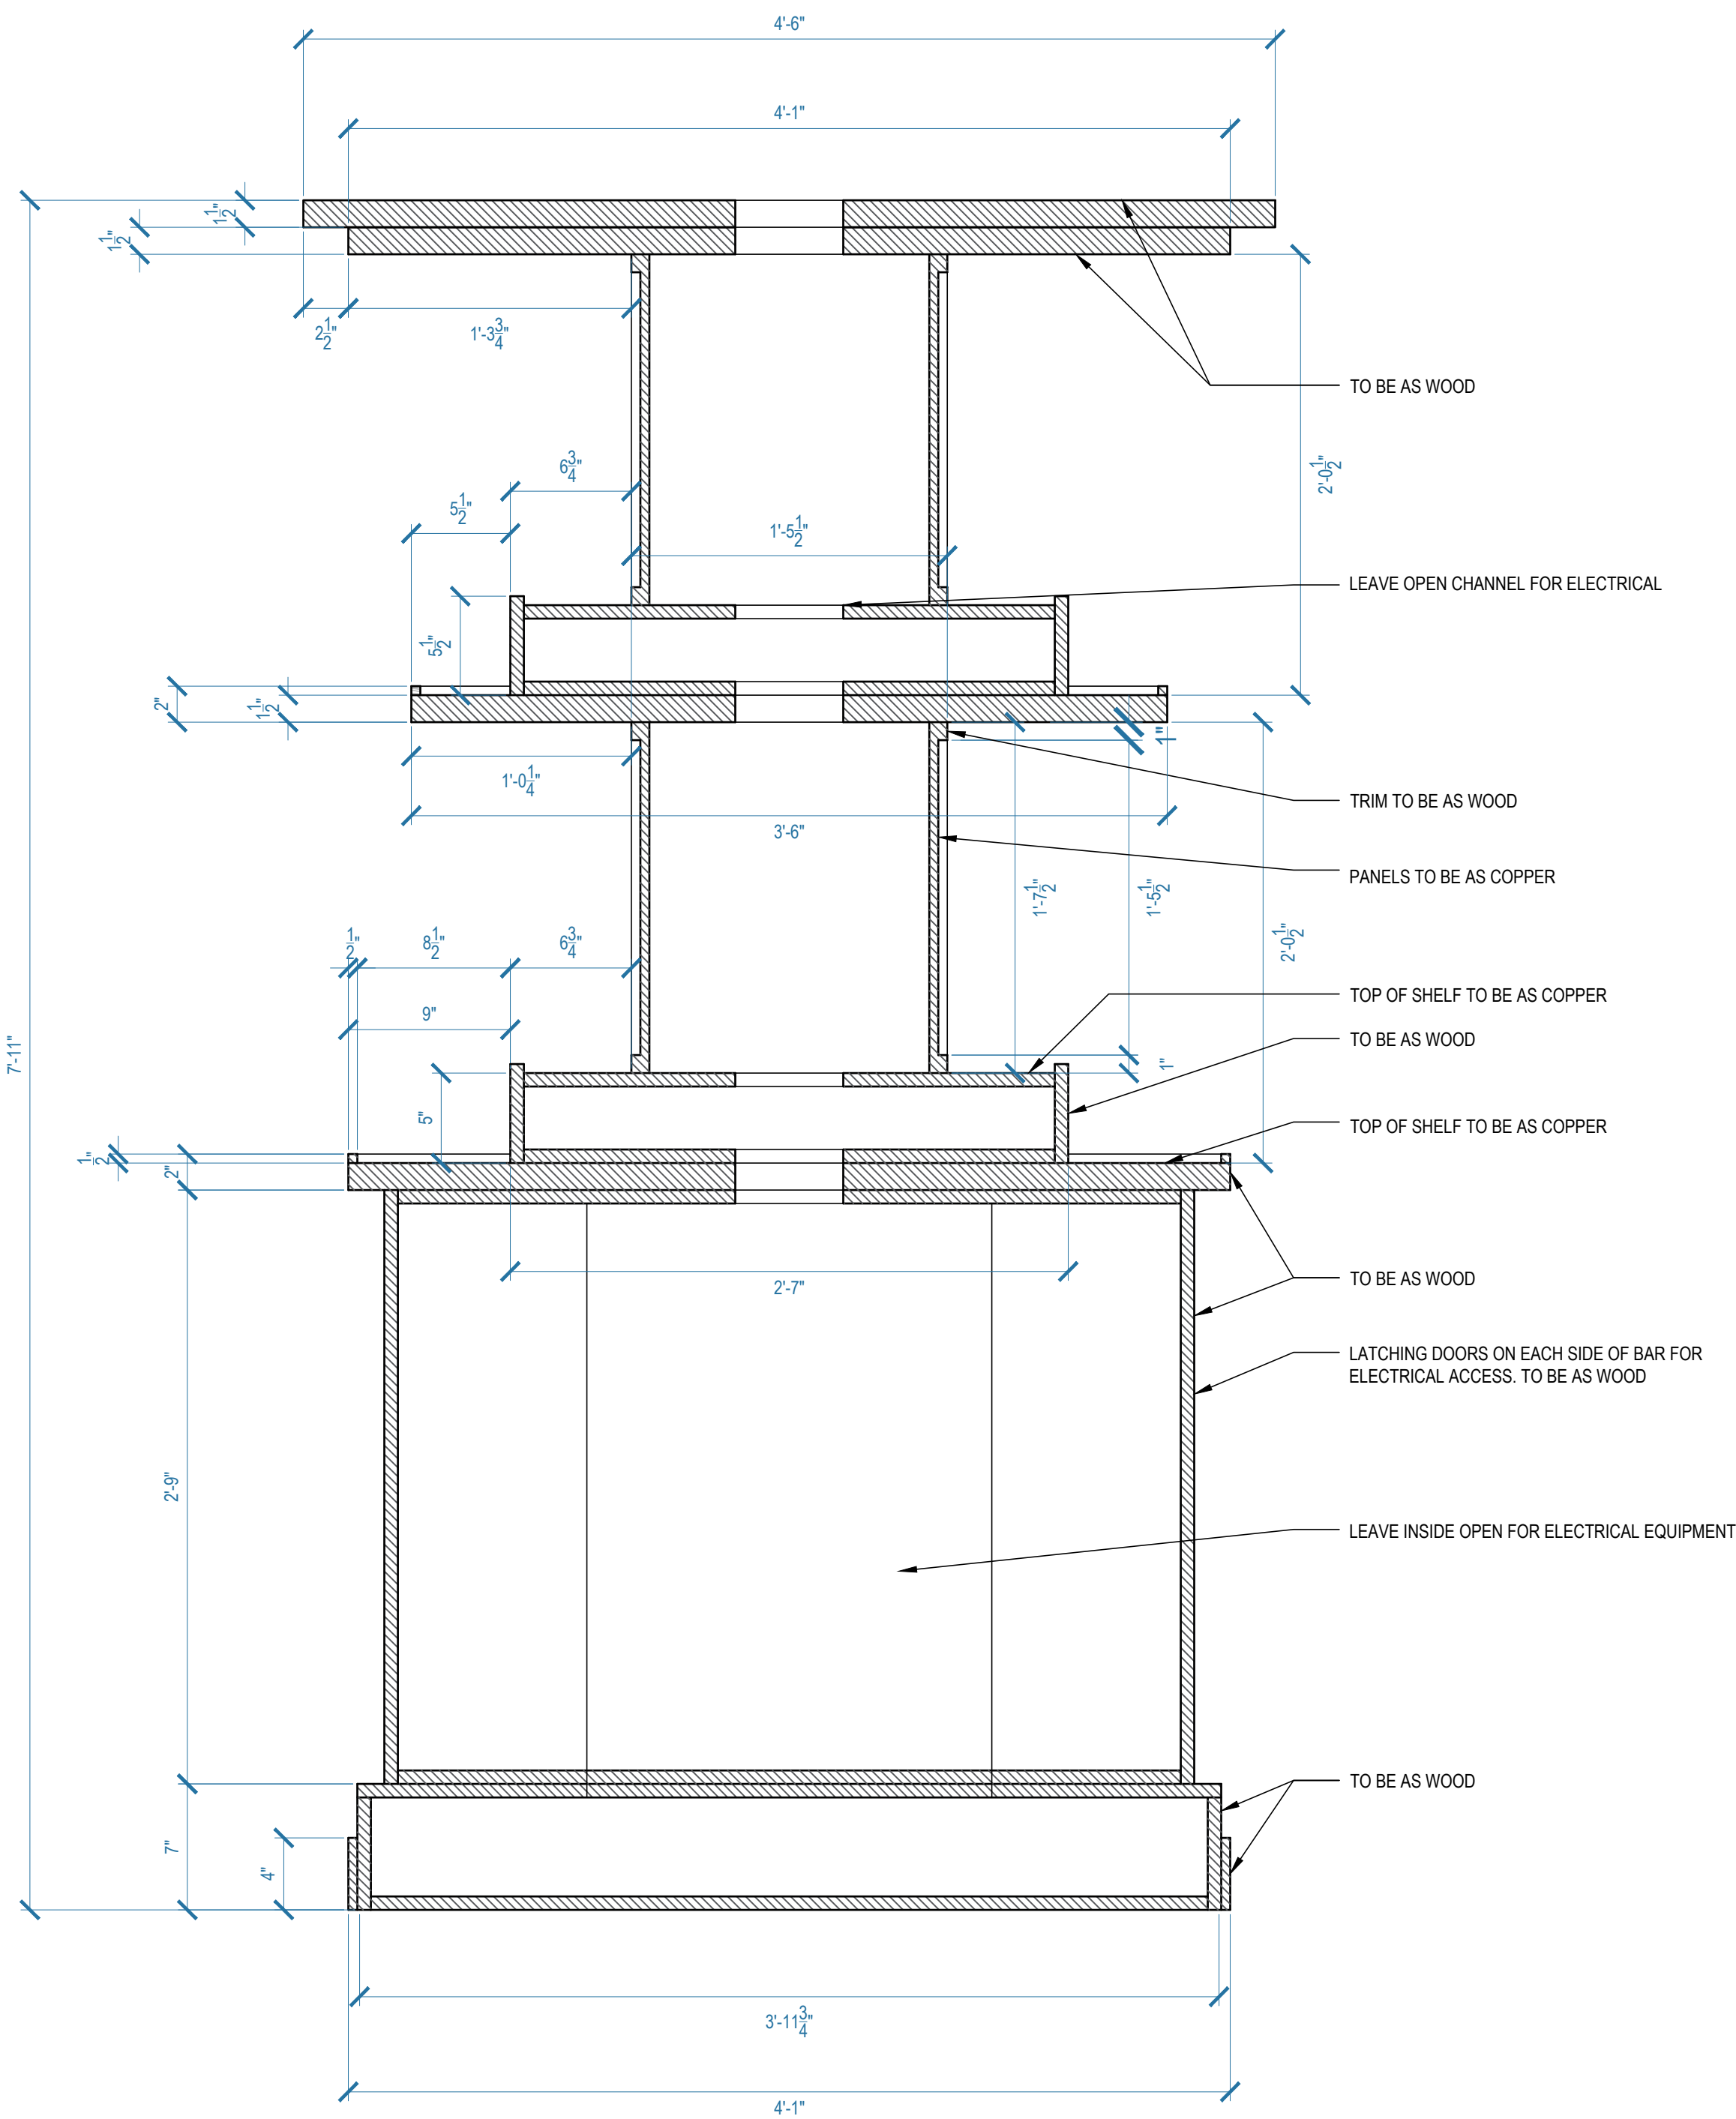

5.4 CENTER BAR SECTION
INT SIETE GOTAS
SCALE: 1-1/2" = 1'-0"


NOTE: SEE A.D. FOR COLORS AND FINISHES

<div>QUEEN OF THE SOUTH</div> <div>PRODUCTION DESIGNER: RYAN PALMER ART DIRECTOR: CHRIS CRAINE</div>	SET TITLE: INT SIETE GOTAS	
	DESCRIPTION: CENTER BAR SECTION & DETAILS	
	LOCATION: STAGE 1 - STARLIGHT STUDIOS	
	SCALE: AS NOTED	
	DRAWN BY: SP	SET # 49901-06
DATE: 02.06.2019	SHEET #	
REVISED ON:	16 of 28	
REVISED ON:		

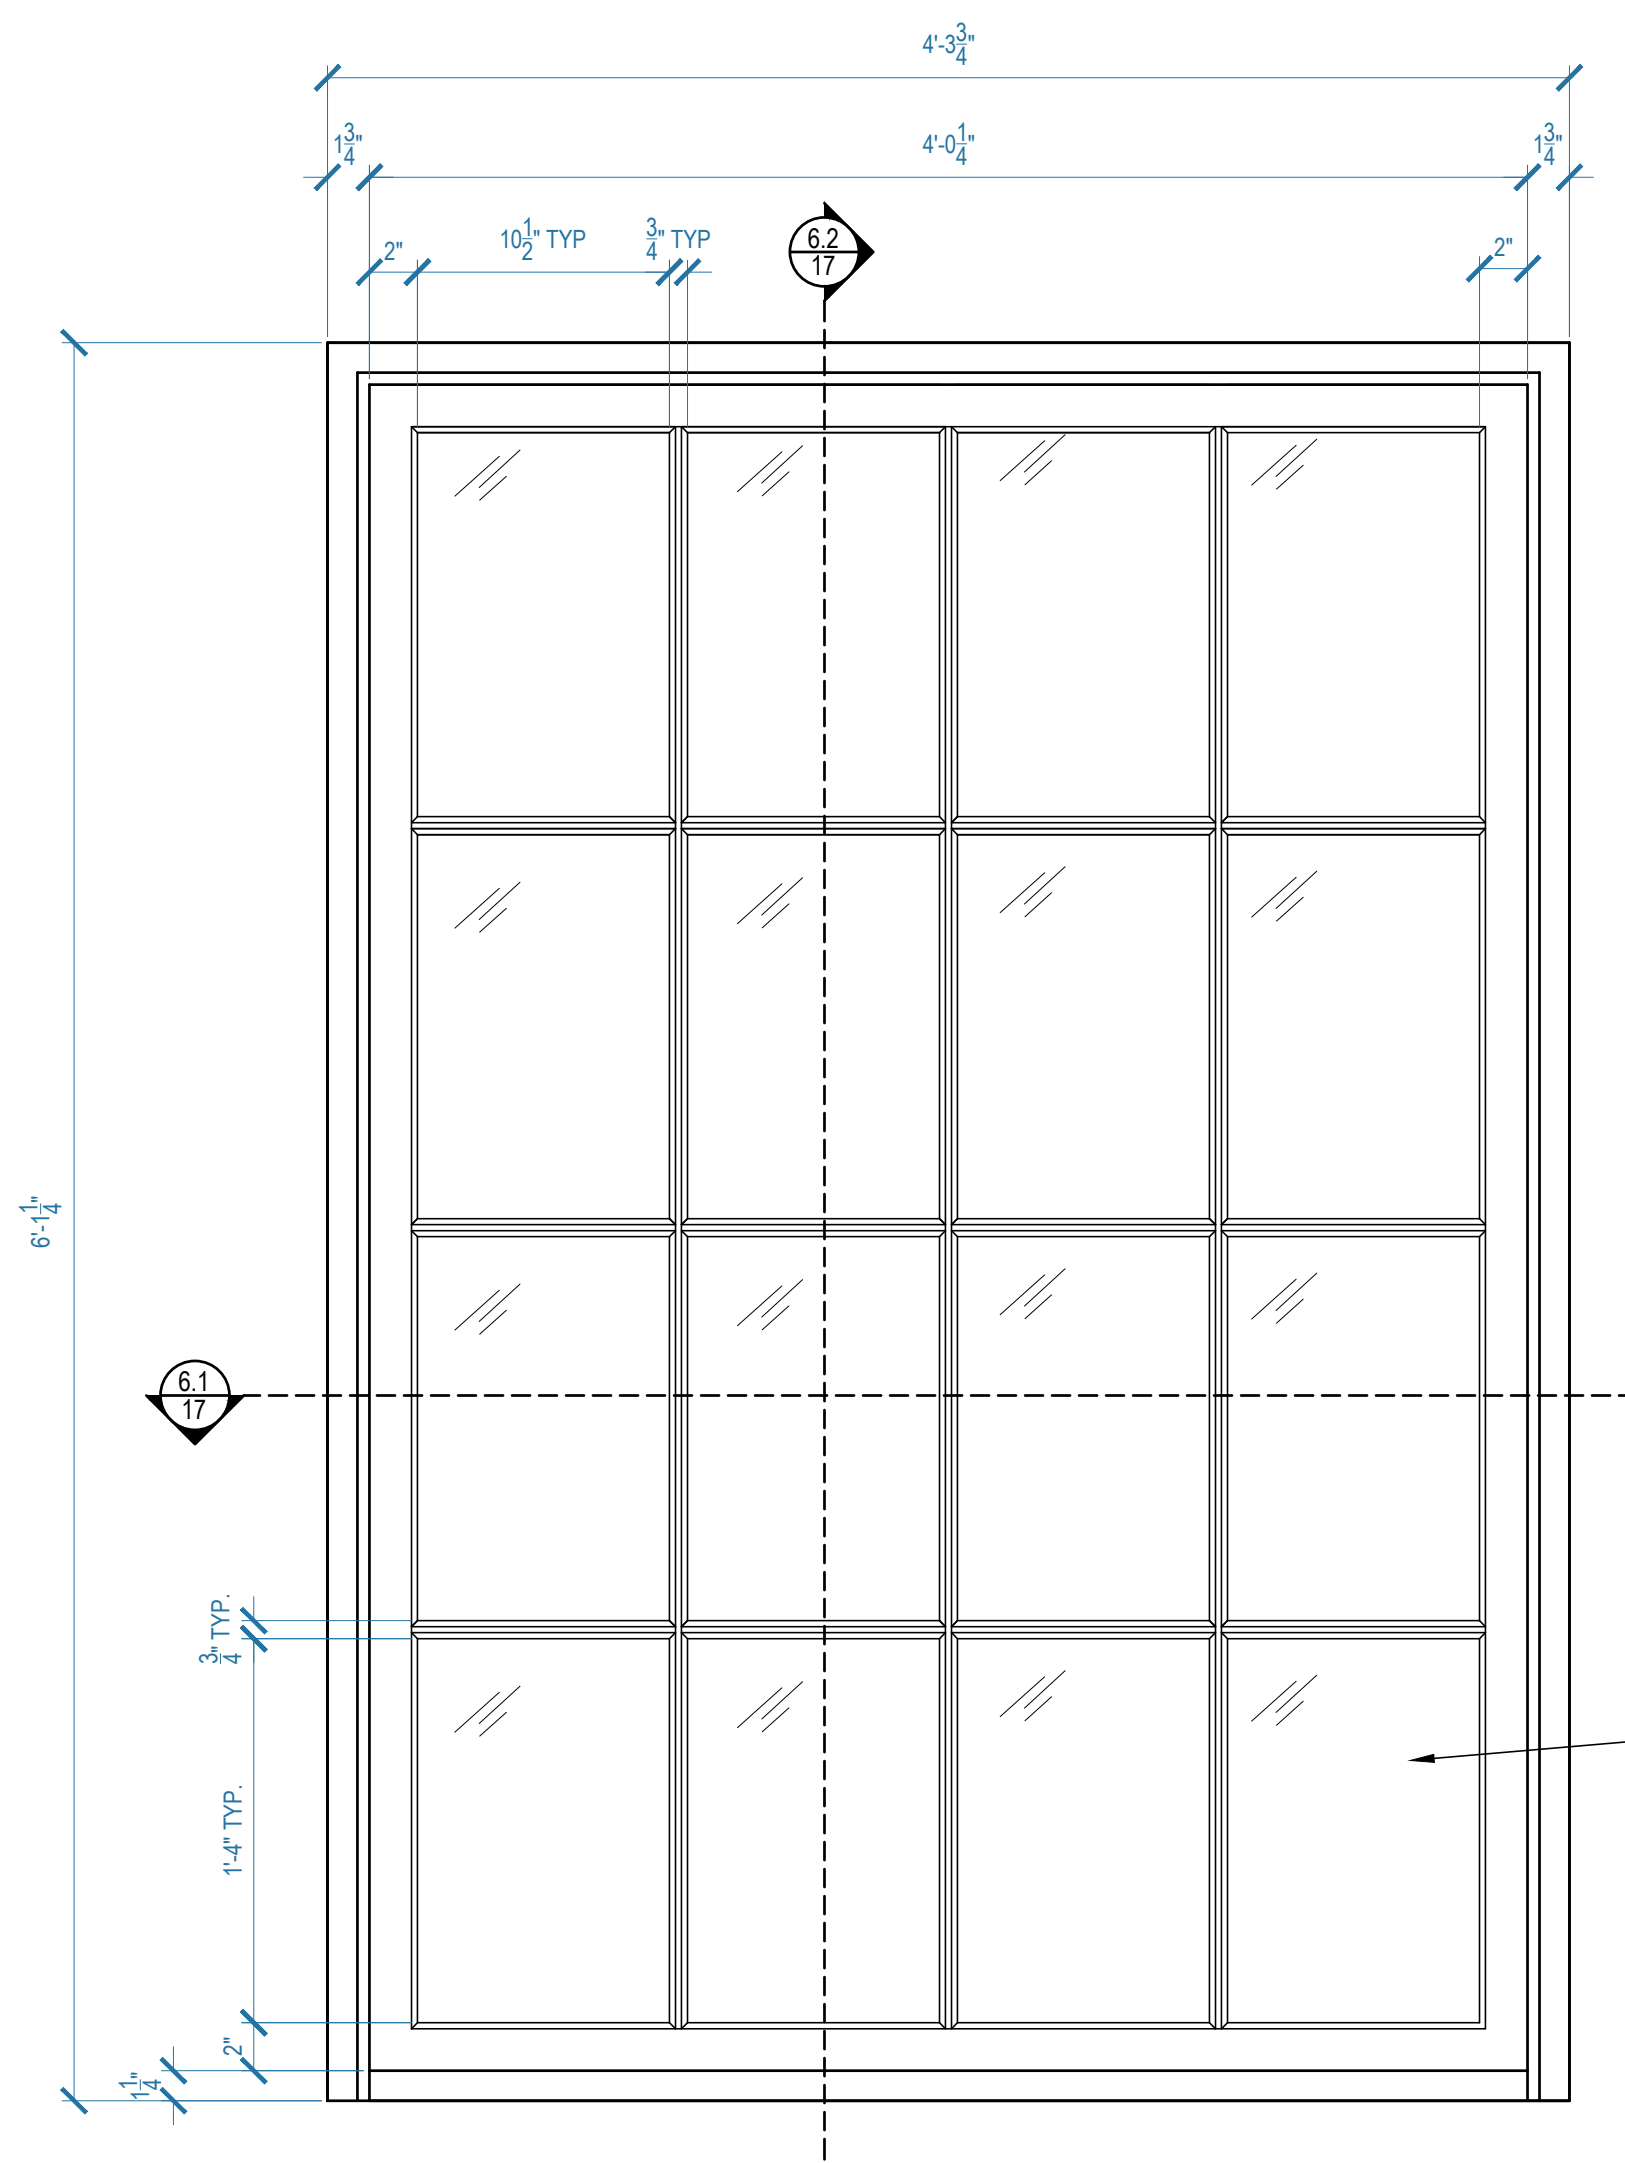


BUILD 3


6.0 INT ELEVATION - OFFICE WINDOW
INT SIETE GOTAS SCALE: 1-1/2" = 1'-0"

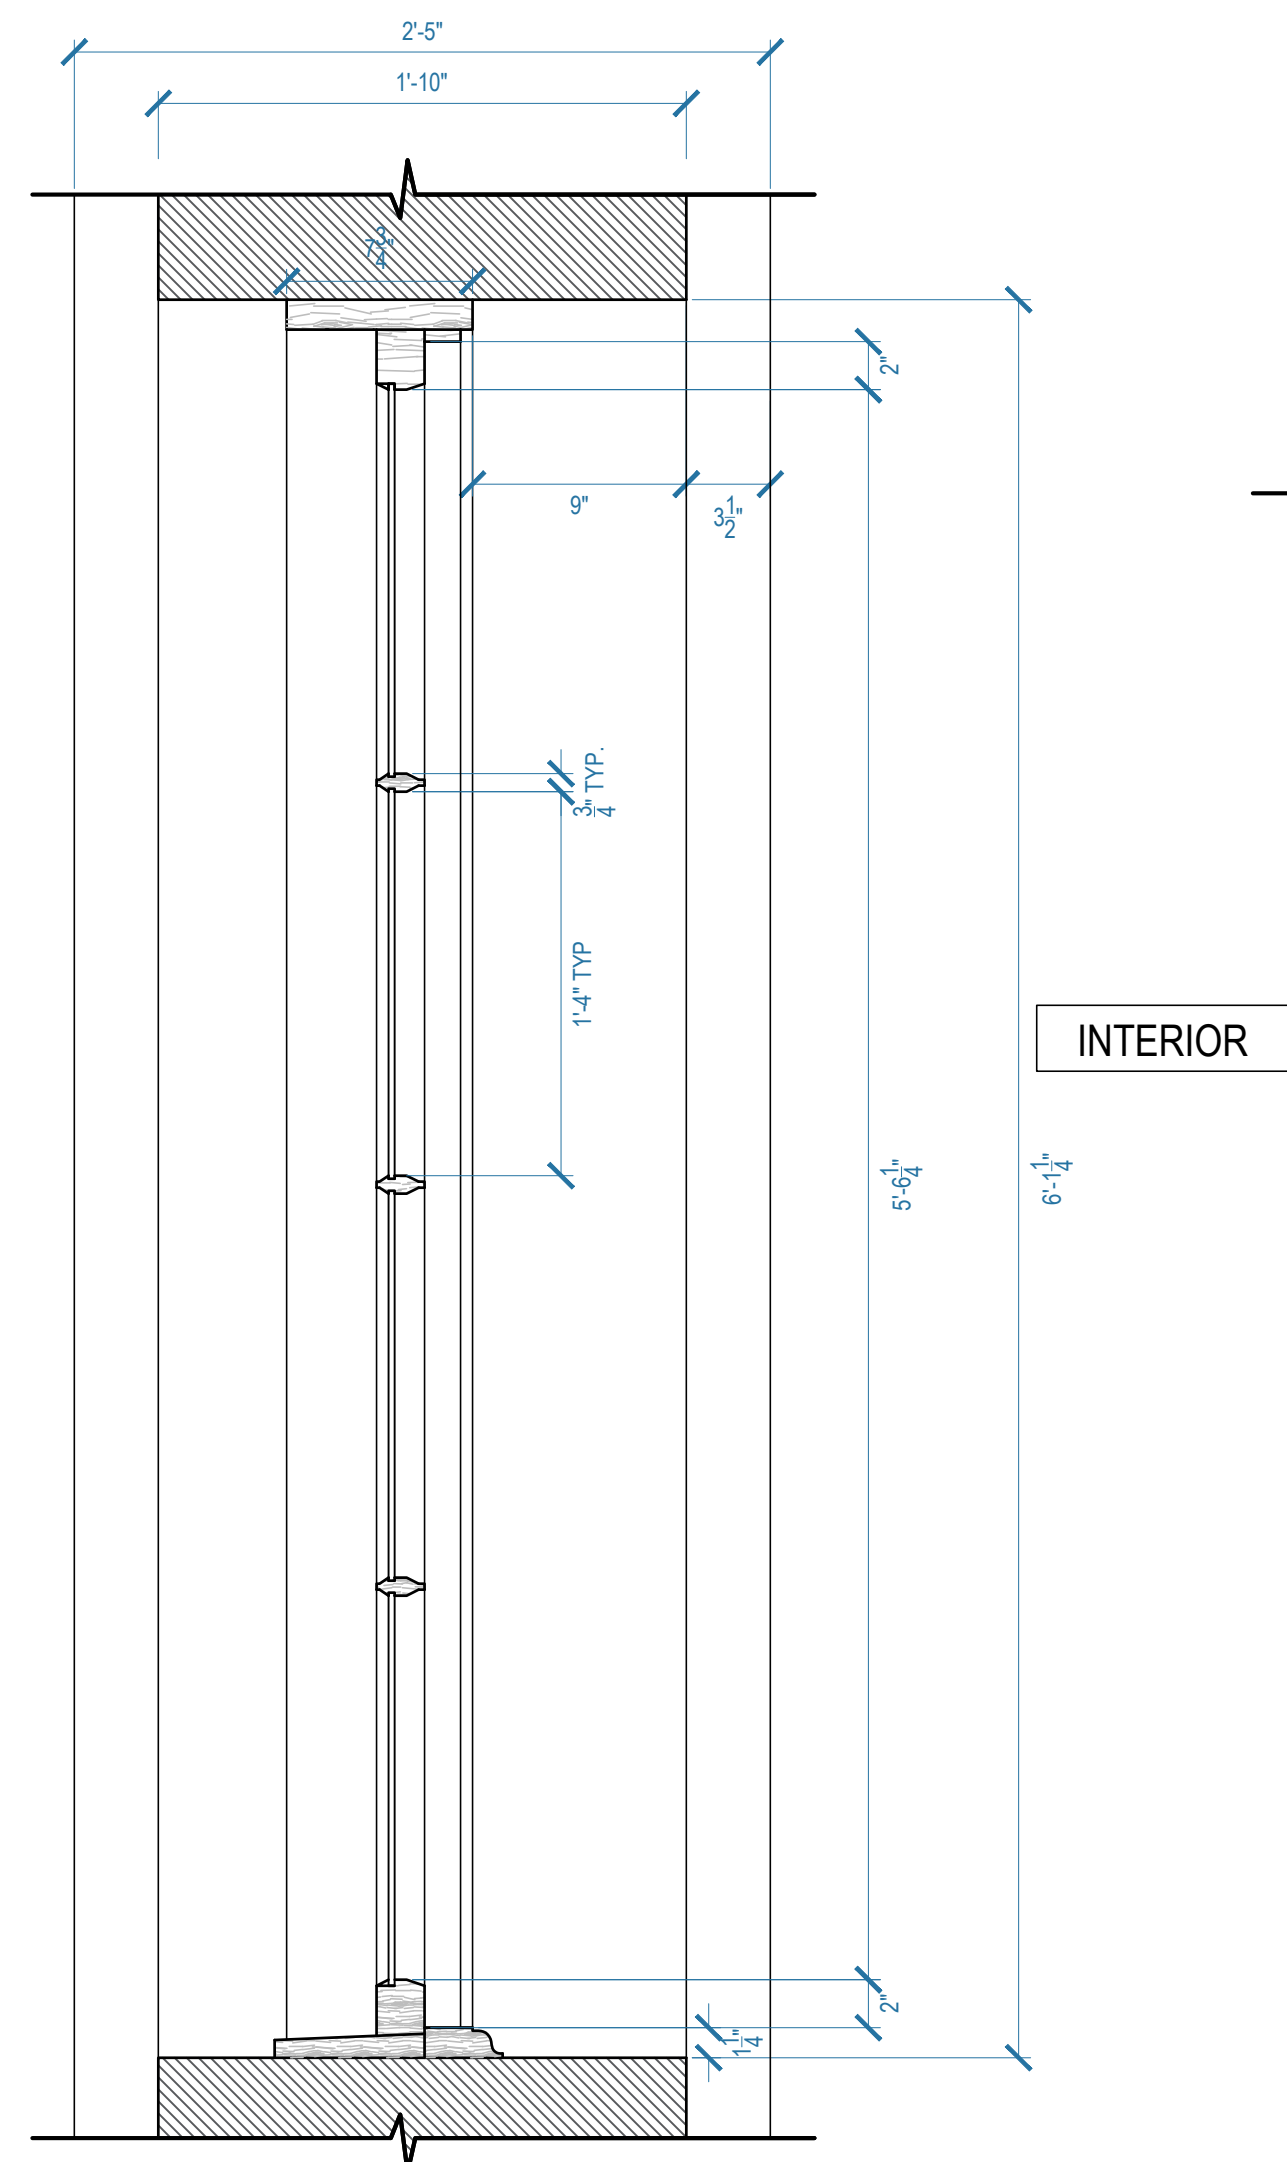


6.2 SECTION - OFFICE WINDOW
INT SIETE GOTAS SCALE: 1-1/2" = 1'-0"

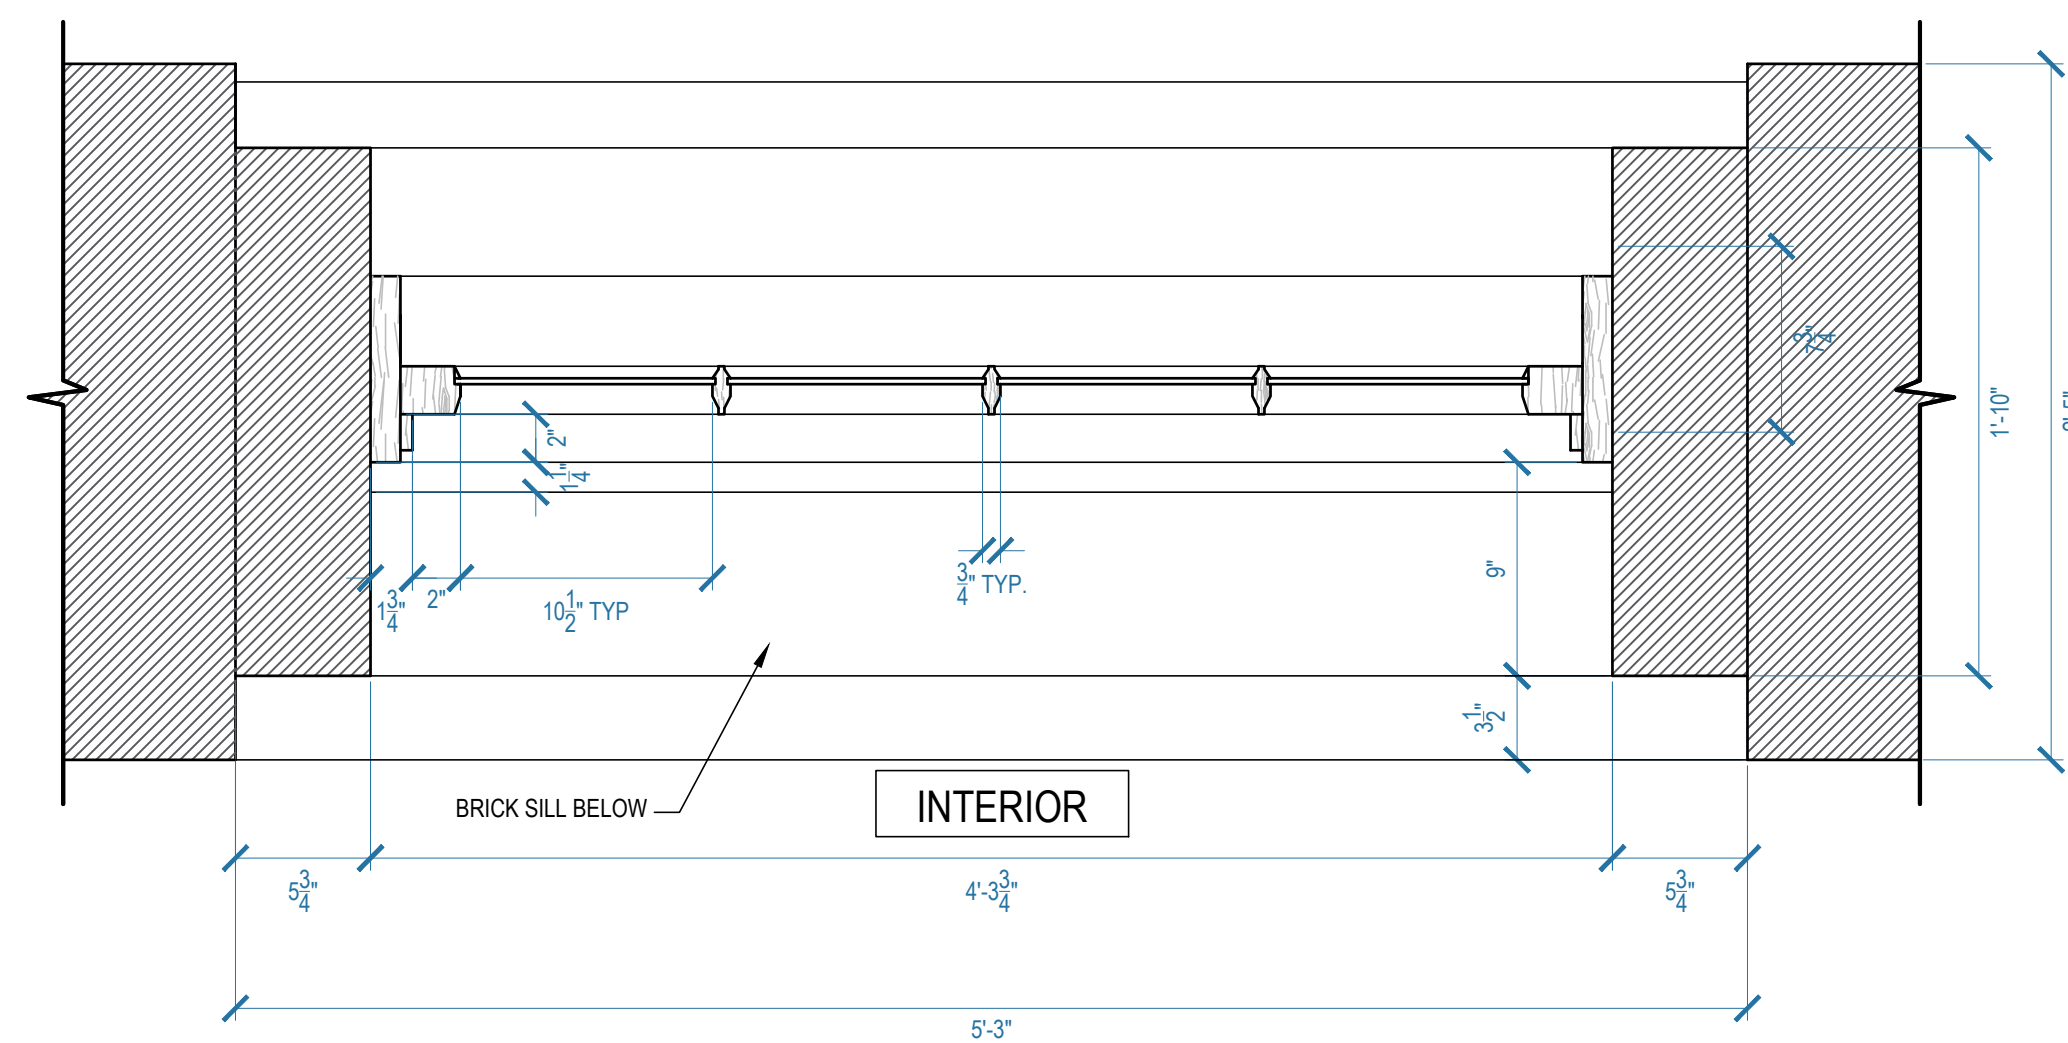

6.1 PLAN - OFFICE WINDOW
INT SIETE GOTAS SCALE: 1-1/2" = 1'-0"

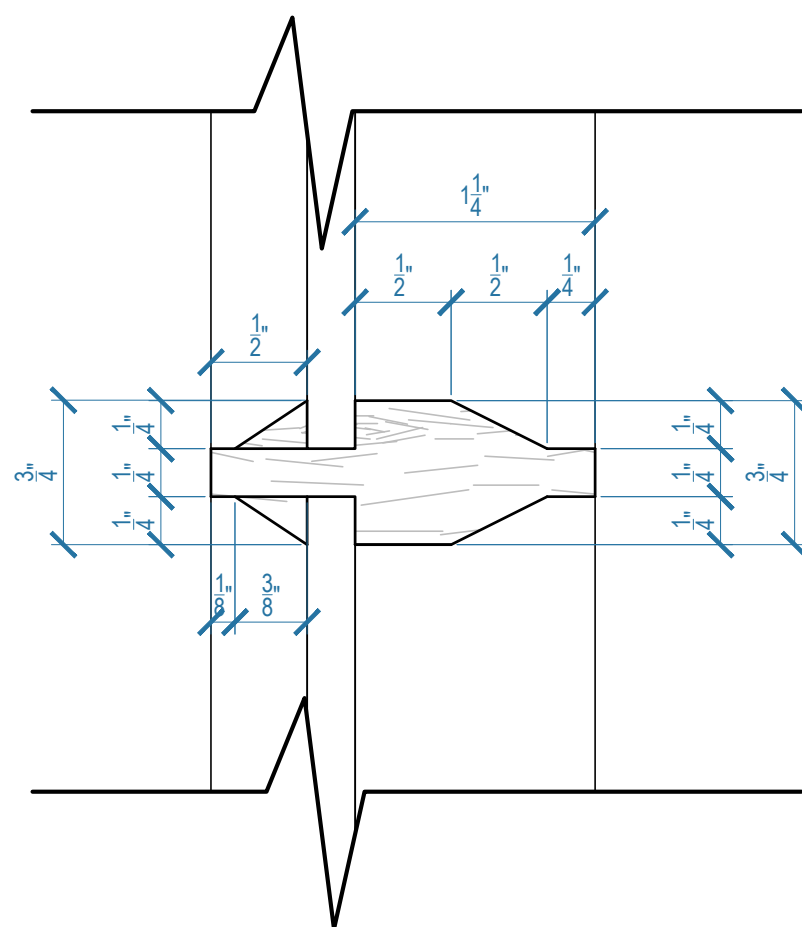


1.4 MULLION DETAIL - WINDOW
INT SIETE GOTAS FULL SCALE

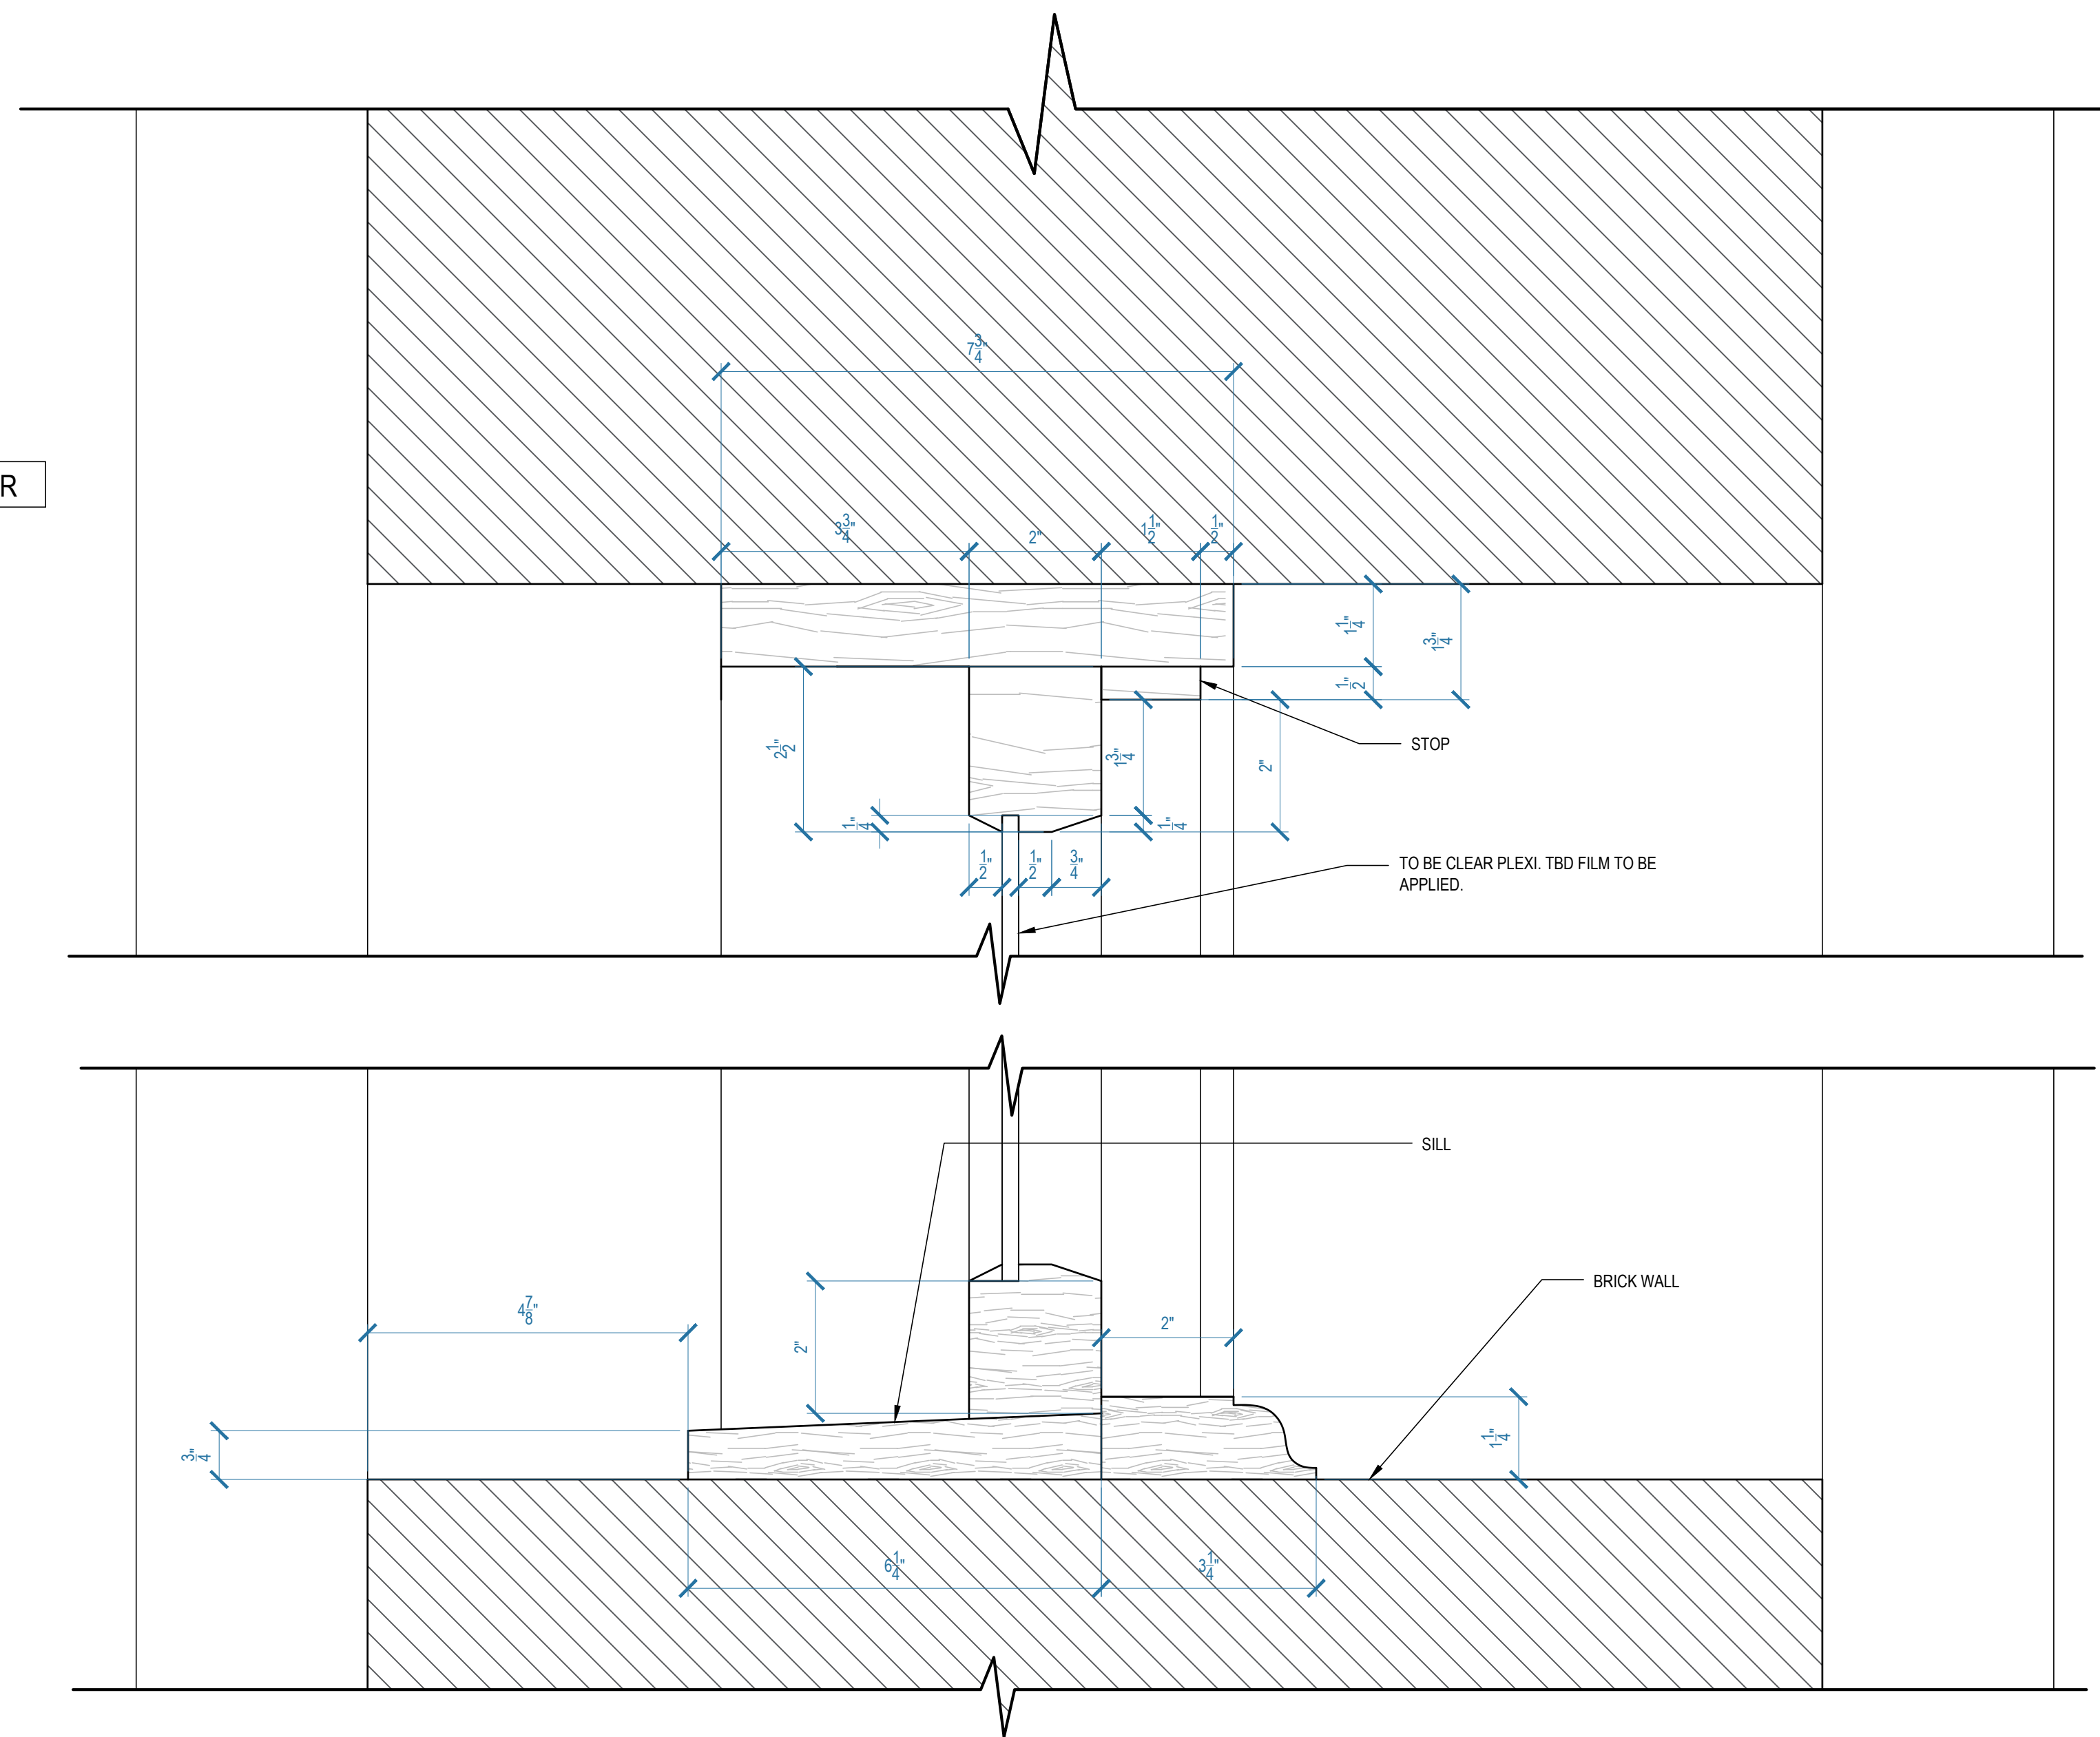

6.3 SECTION DETAIL - OFFICE WINDOW
INT SIETE GOTAS SCALE: 6" = 1'-0"


NOTE: SEE A.D. FOR COLORS AND FINISHES

<div>QUEEN OF THE SOUTH</div>	SET TITLE: INT SIETE GOTAS	
	DESCRIPTION: OFFICE WINDOW DETAILS	
	LOCATION: STAGE 1 - STARLIGHT STUDIOS	
	SCALE: AS NOTED	
	DRAWN BY: SP	SET # 49901-06
DATE: 02.06.2019	SHEET #	
PRODUCTION DESIGNER: RYAN PALMER ART DIRECTOR: CHRIS CRAINE	REVISED ON:	17 of 28
	REVISED ON:	

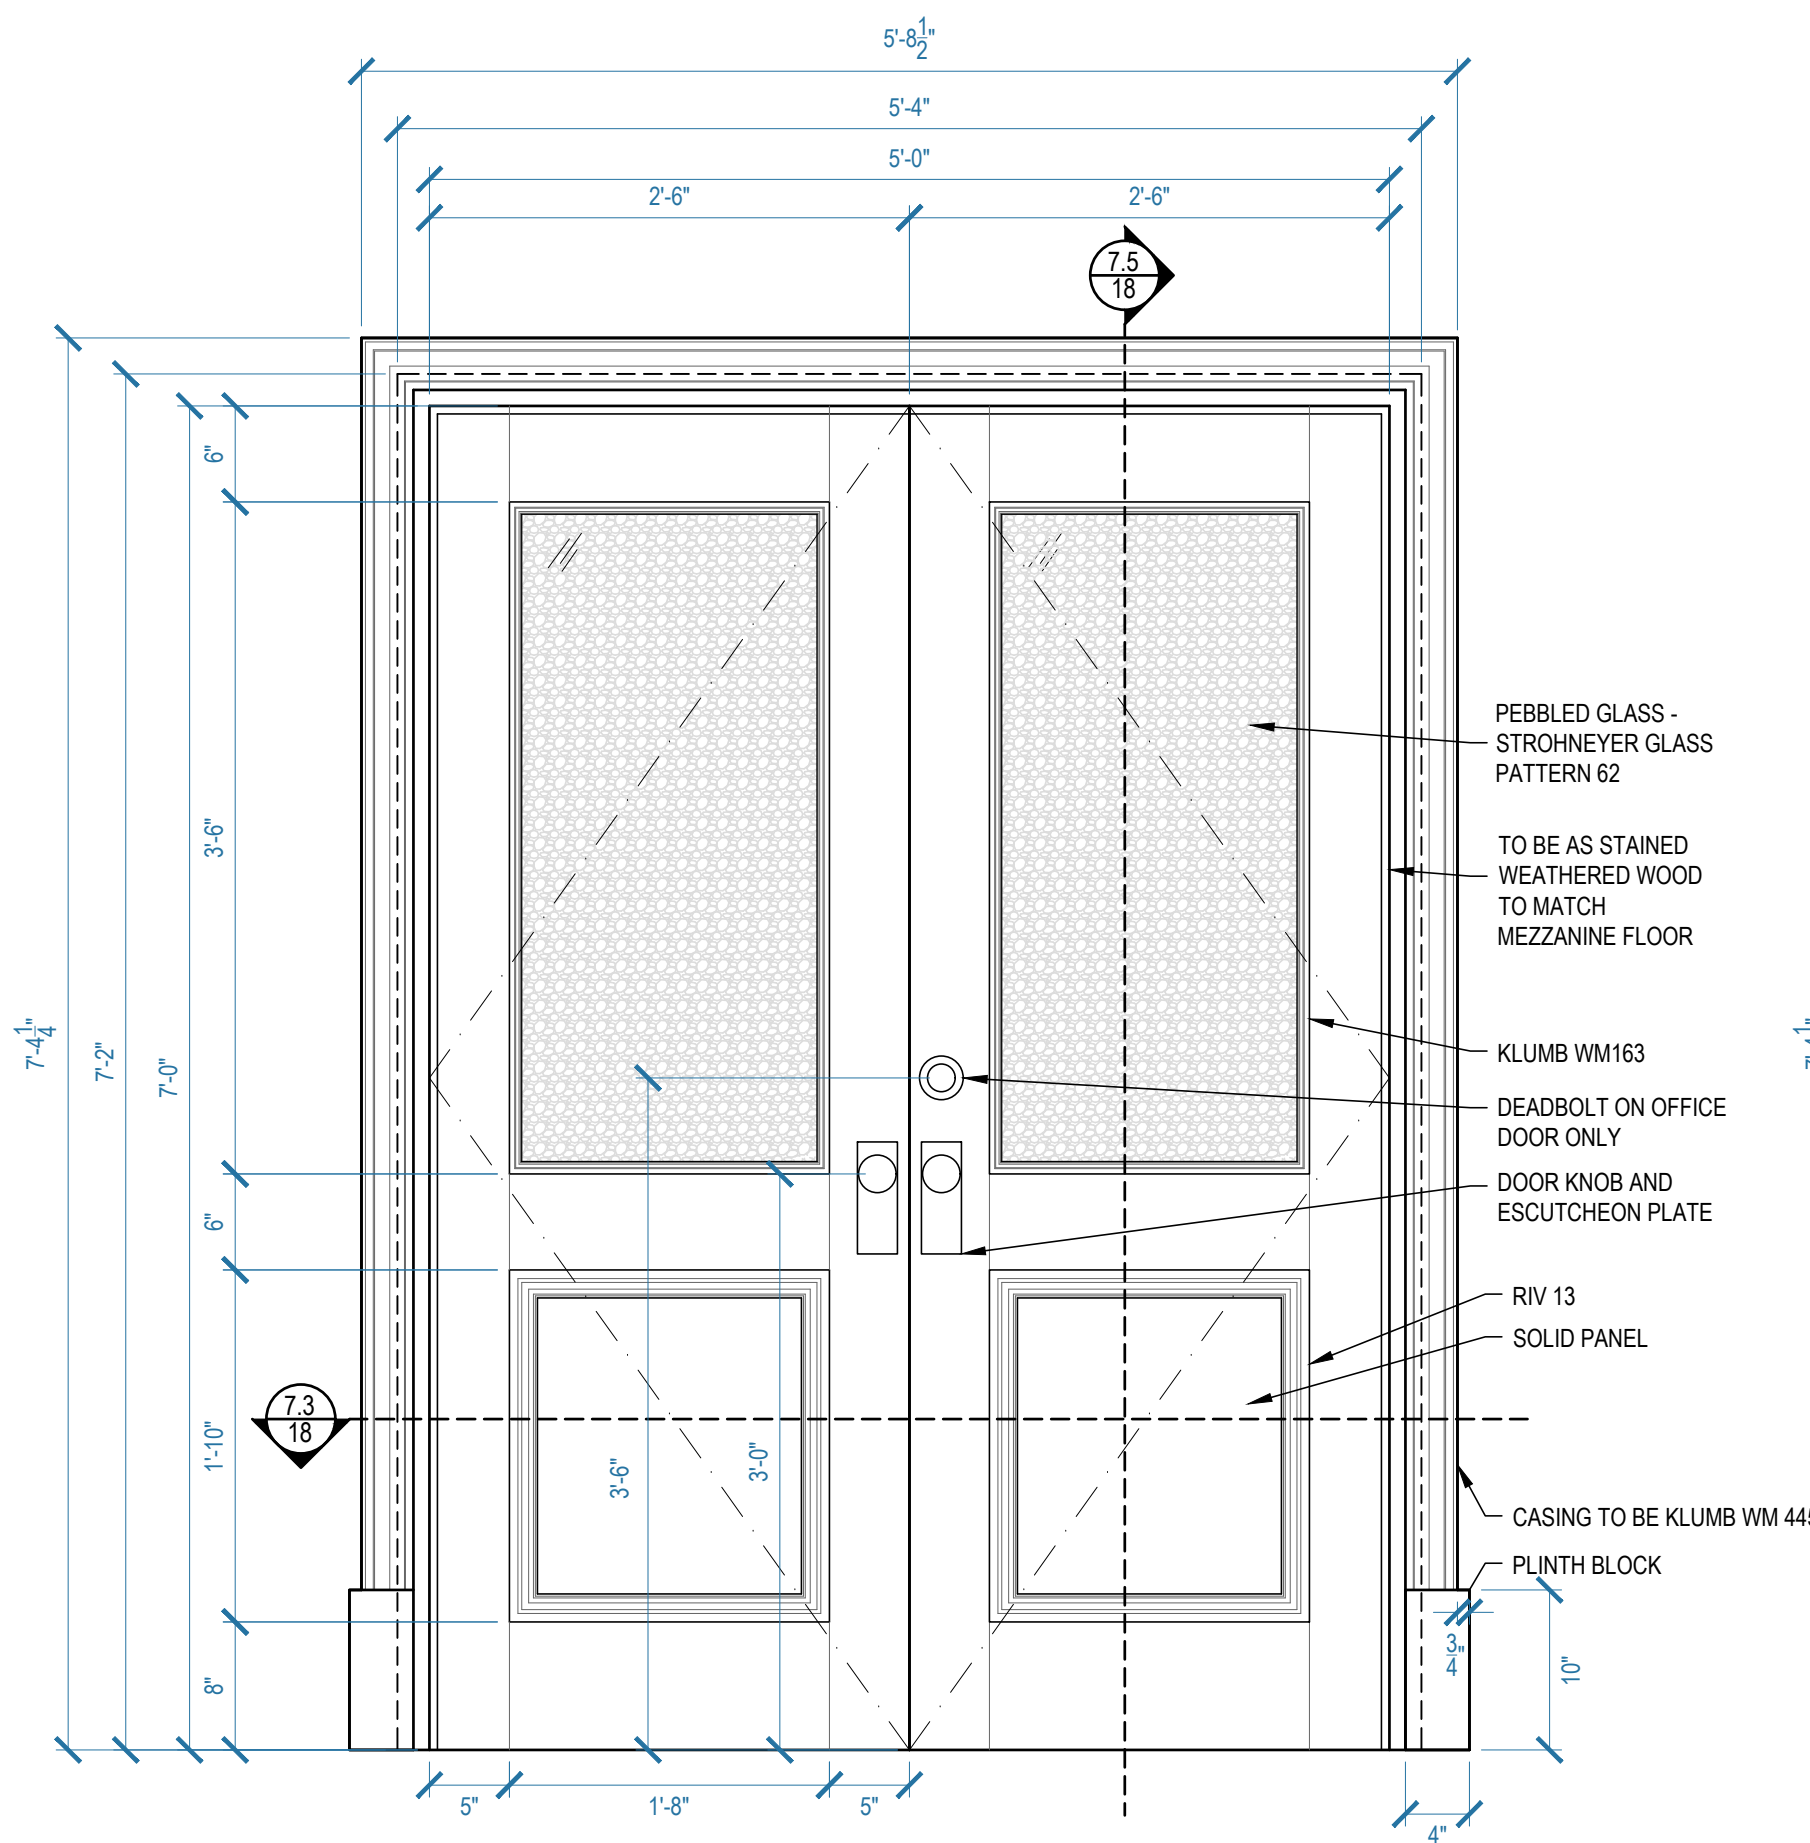


BUILD 3 -
DEADBOLT ON
ONE SET ONLY

7.0 INT ELEVATION - DOUBLE DOOR
INT SIETE GOTAS
SCALE: 1" = 1'-0"

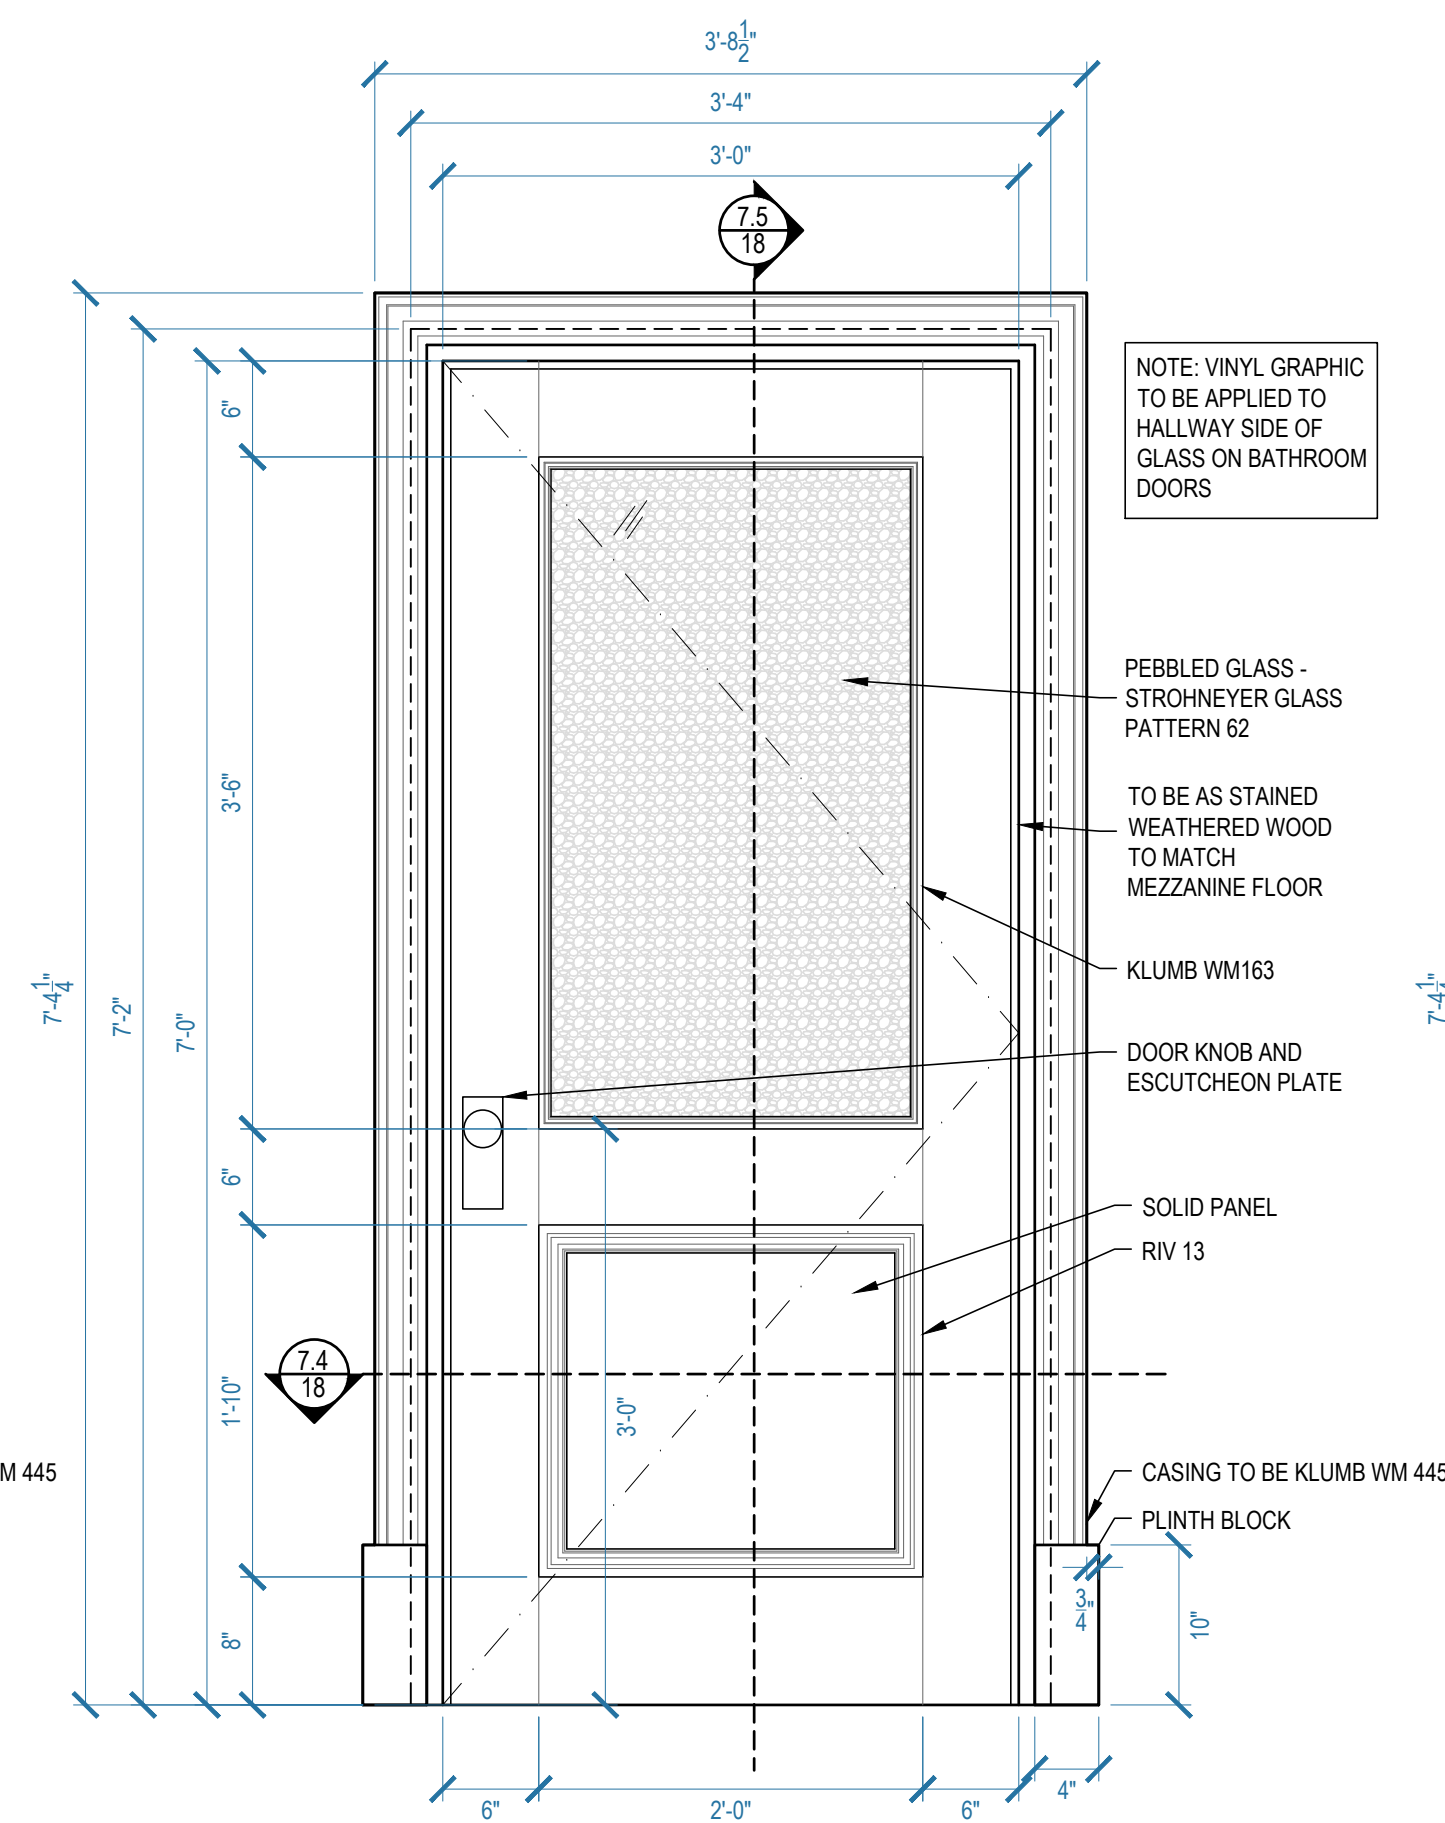


BUILD 2

7.1 INT ELEVATION - BATHROOM DOOR
INT SIETE GOTAS
SCALE: 1" = 1'-0"

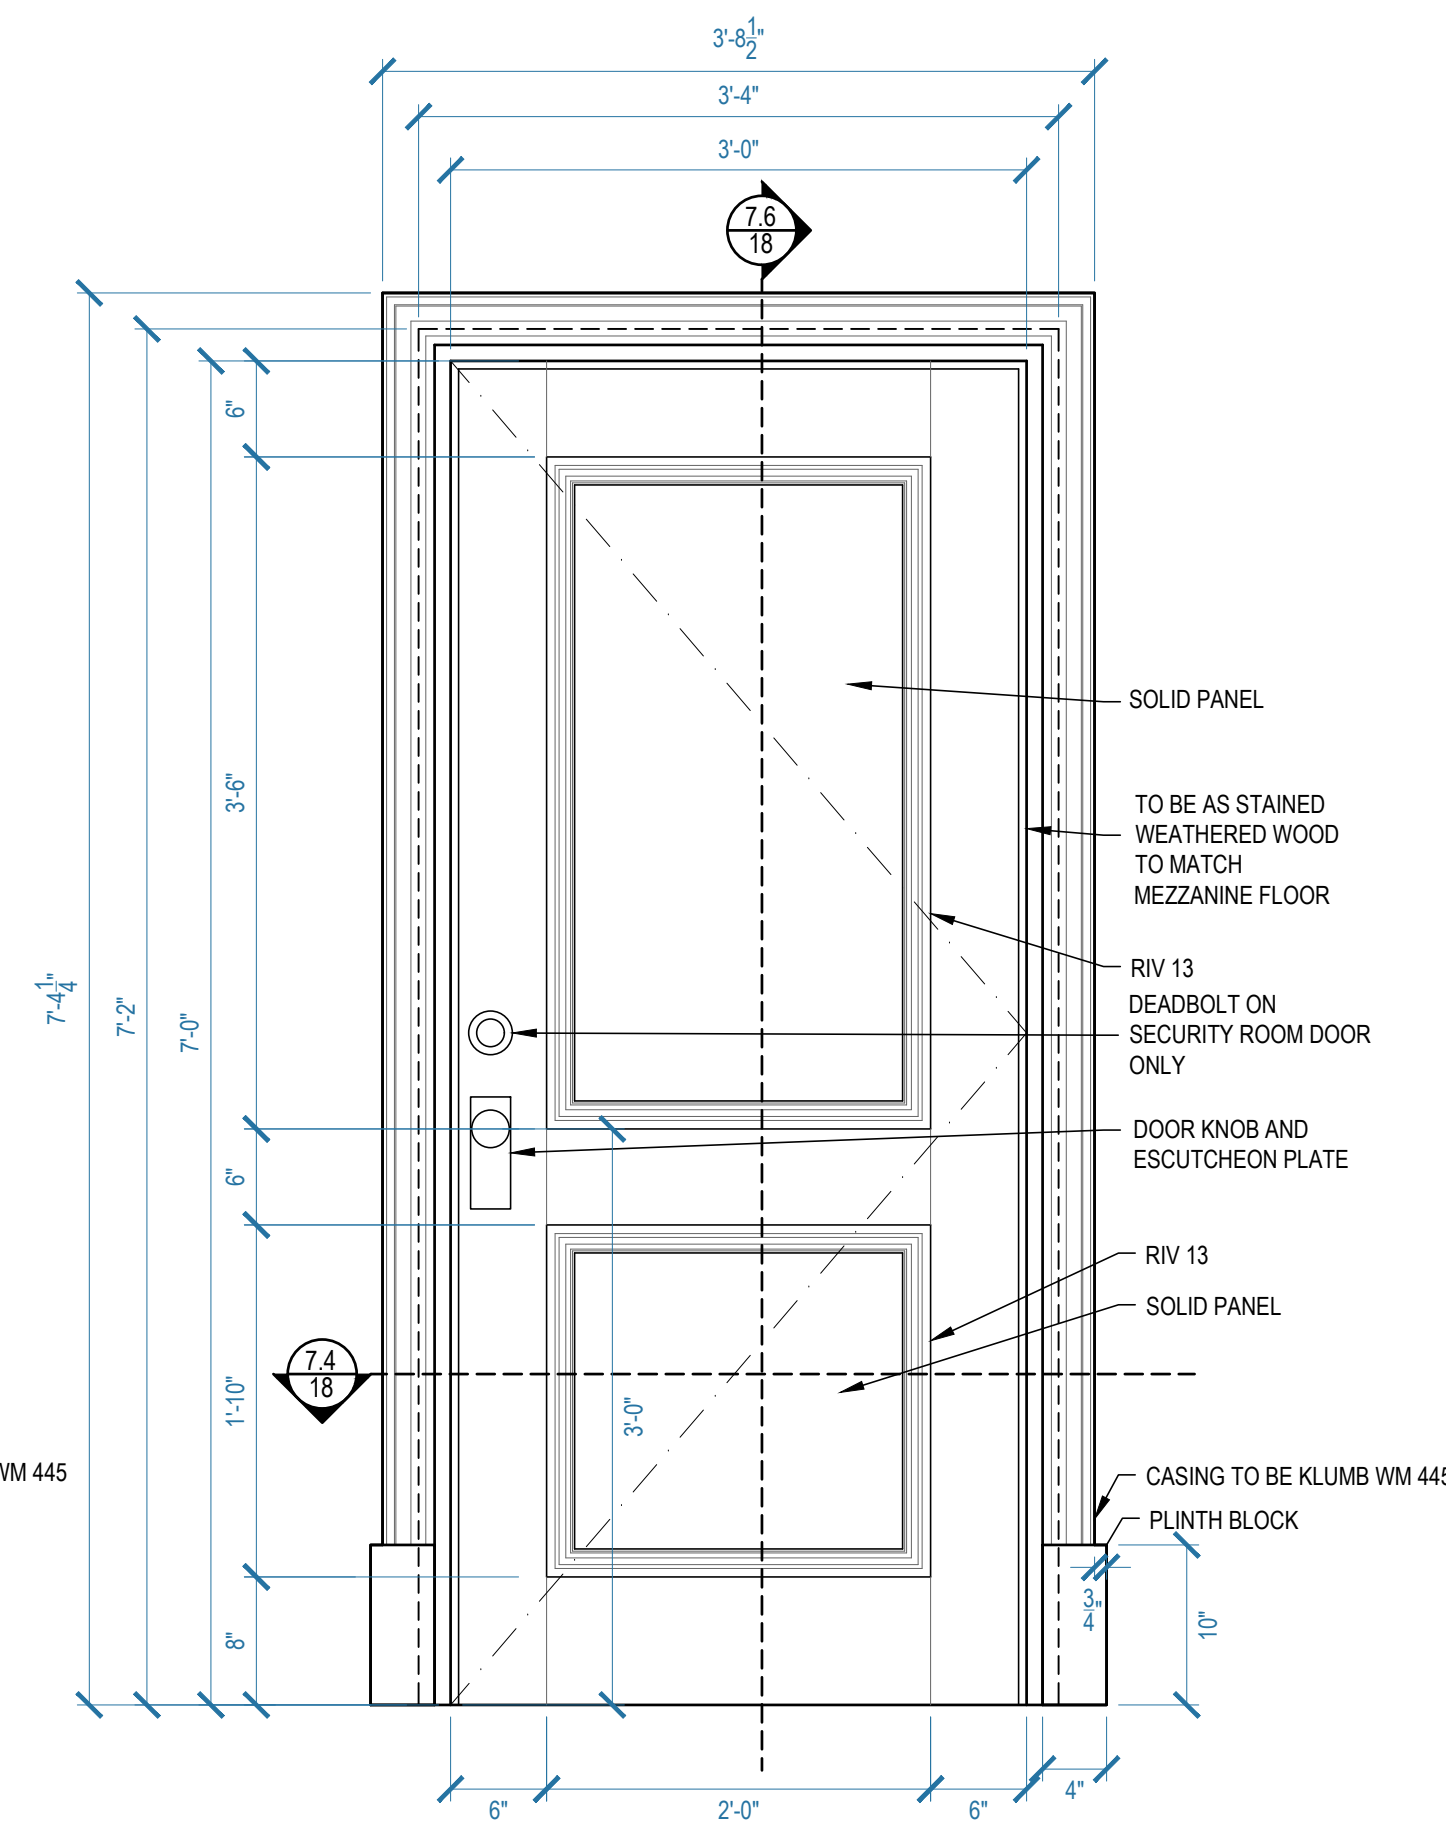


BUILD 2 -
DEADBOLT ON
ONE ONLY

7.2 INT ELEVATION - SOLID PANEL DOOR
INT SIETE GOTAS
SCALE: 1" = 1'-0"

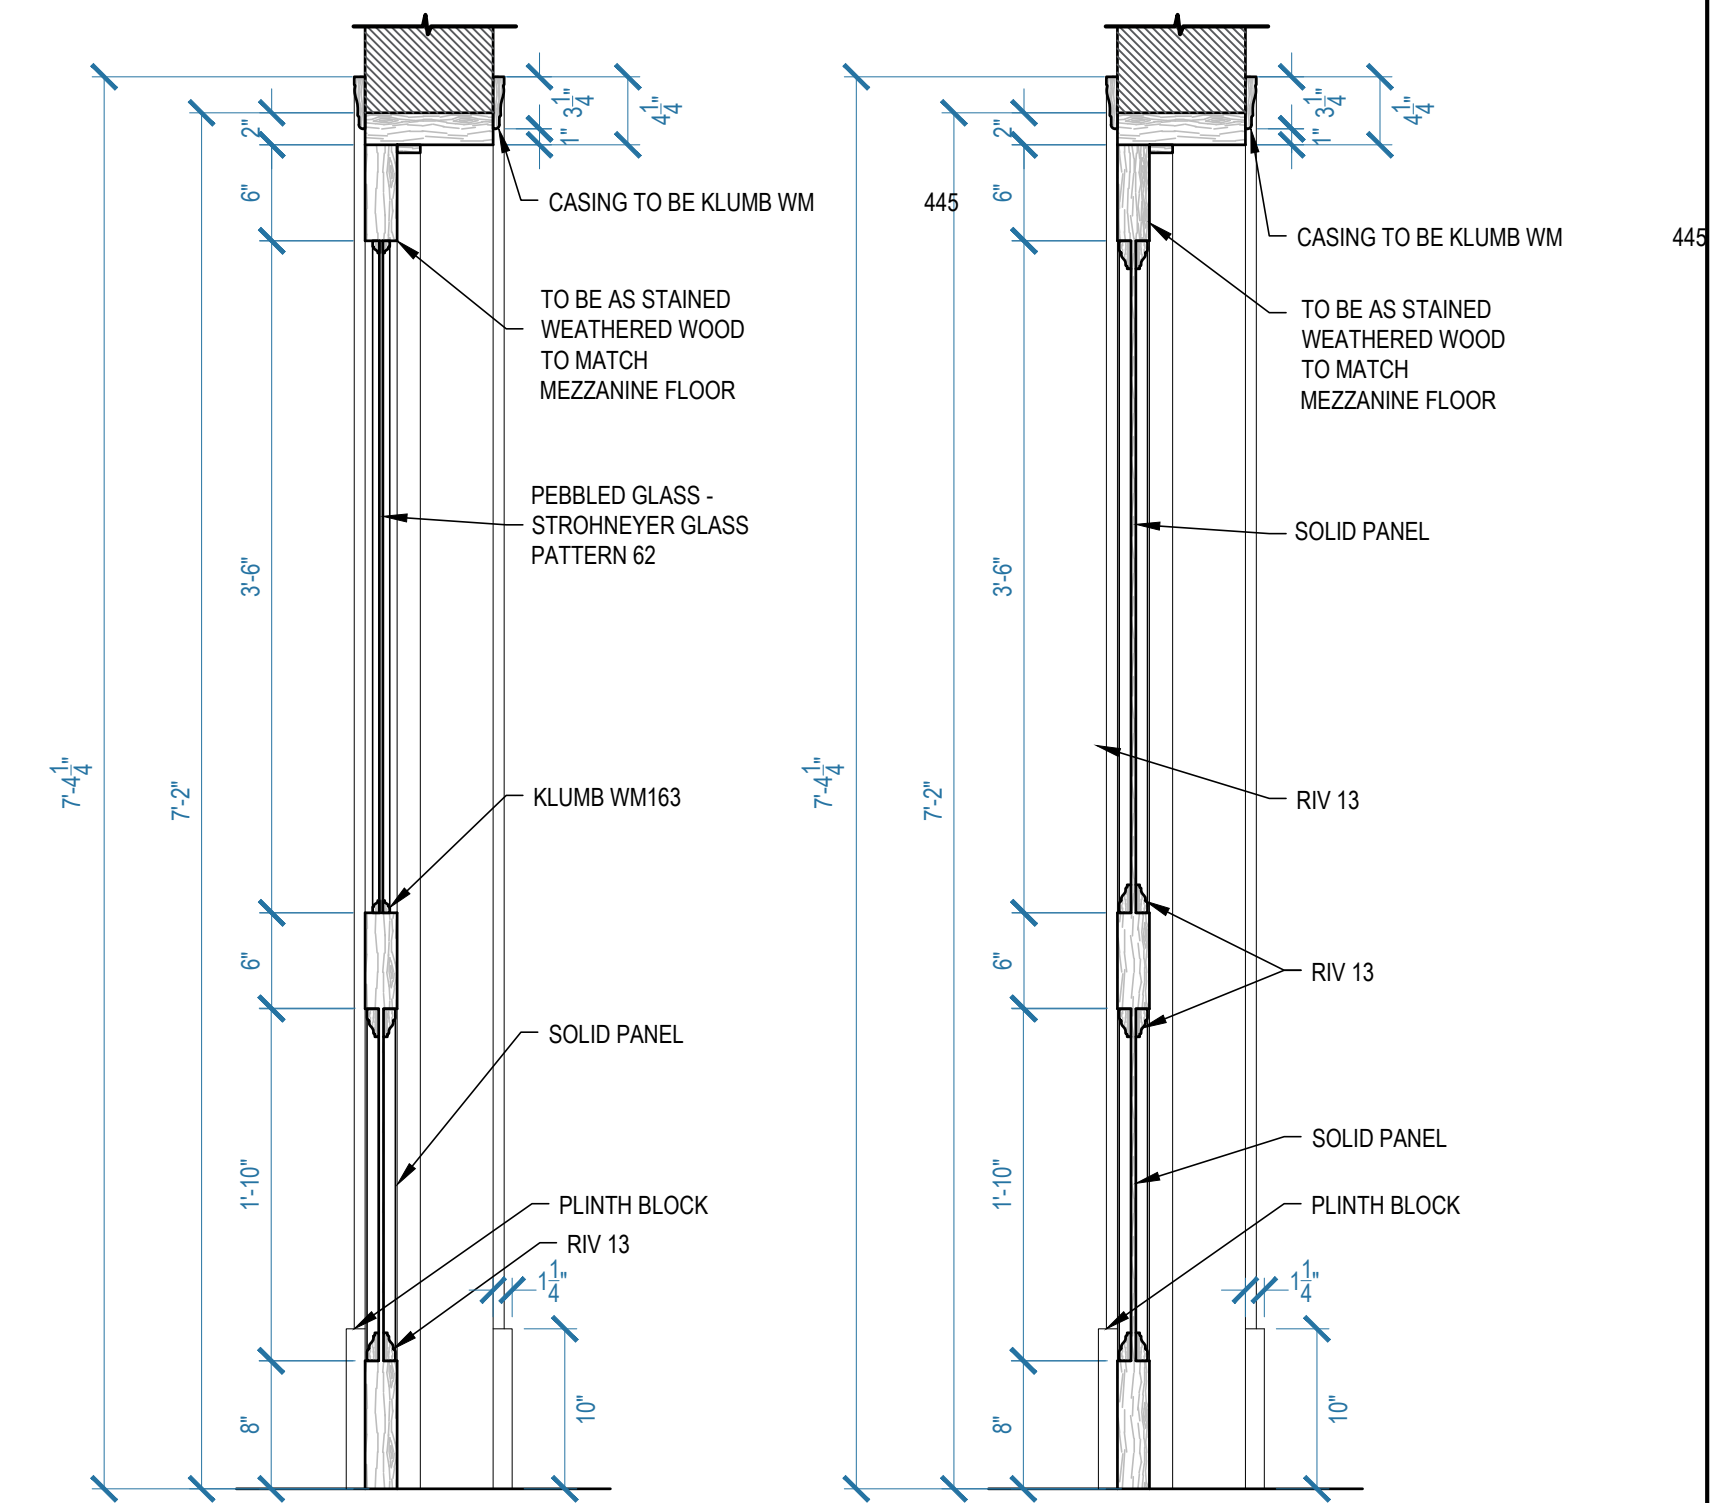


7.5 SECTION - PEBBLE GLASS PANEL DOOR
INT SIETE GOTAS
SCALE: 1" = 1'-0"


7.6 SECTION - SOLID PANEL DOOR
INT SIETE GOTAS
SCALE: 1" = 1'-0"

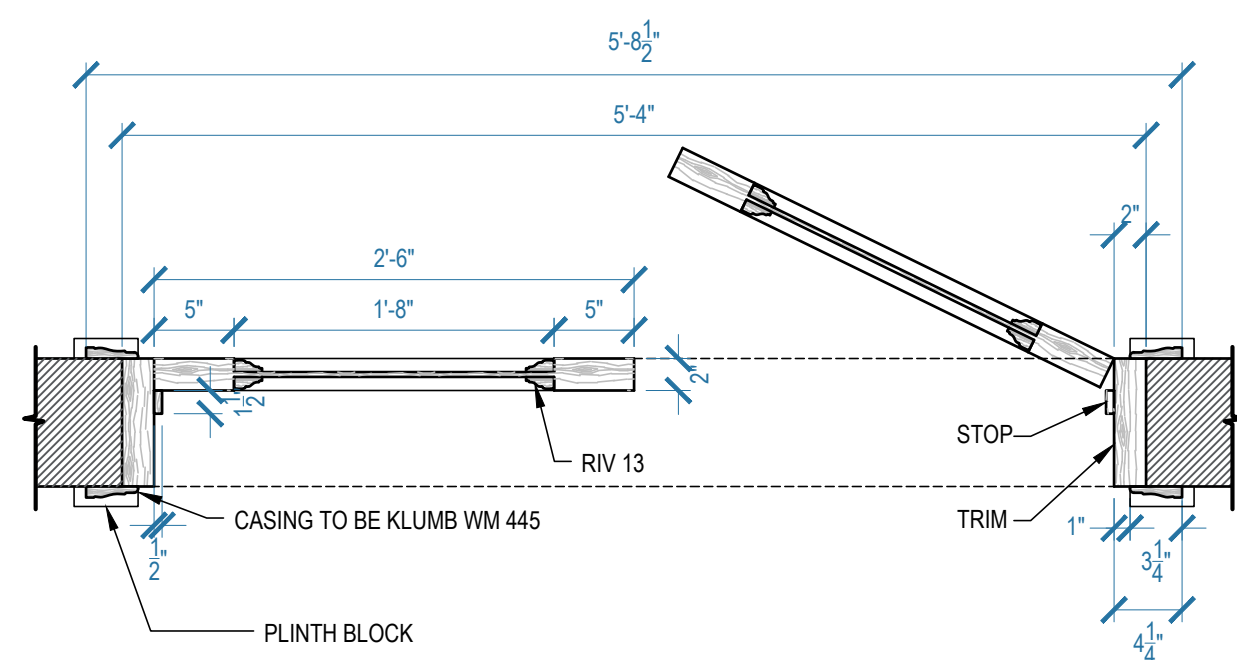


7.3 PLAN - DOUBLE DOOR
INT SIETE GOTAS
SCALE: 1" = 1'-0"

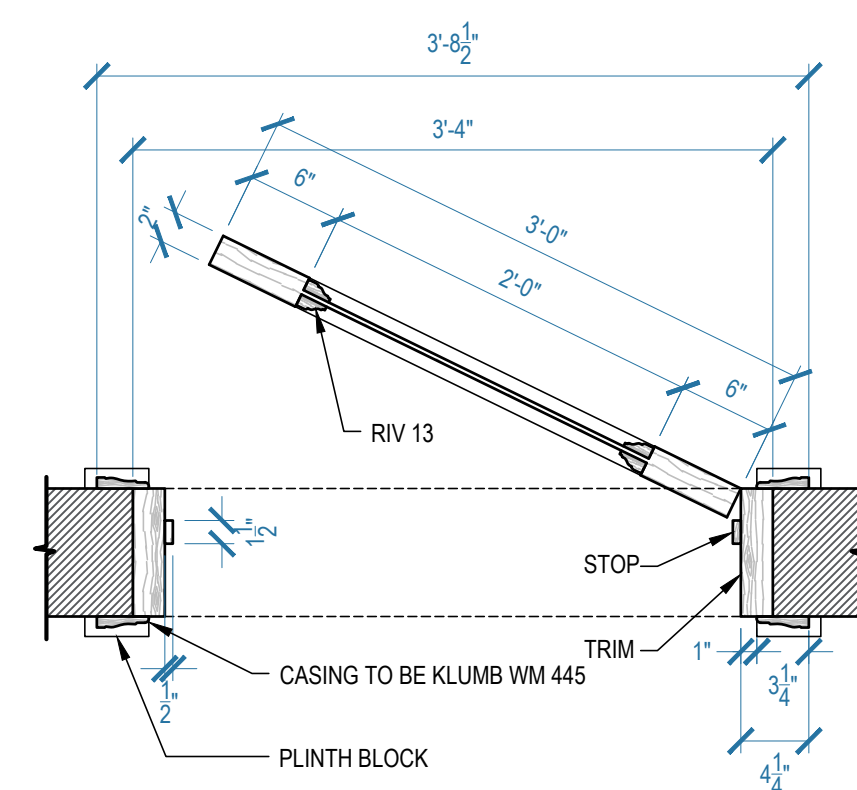


7.4 PLAN - SINGLE DOOR
INT SIETE GOTAS
SCALE: 1" = 1'-0"

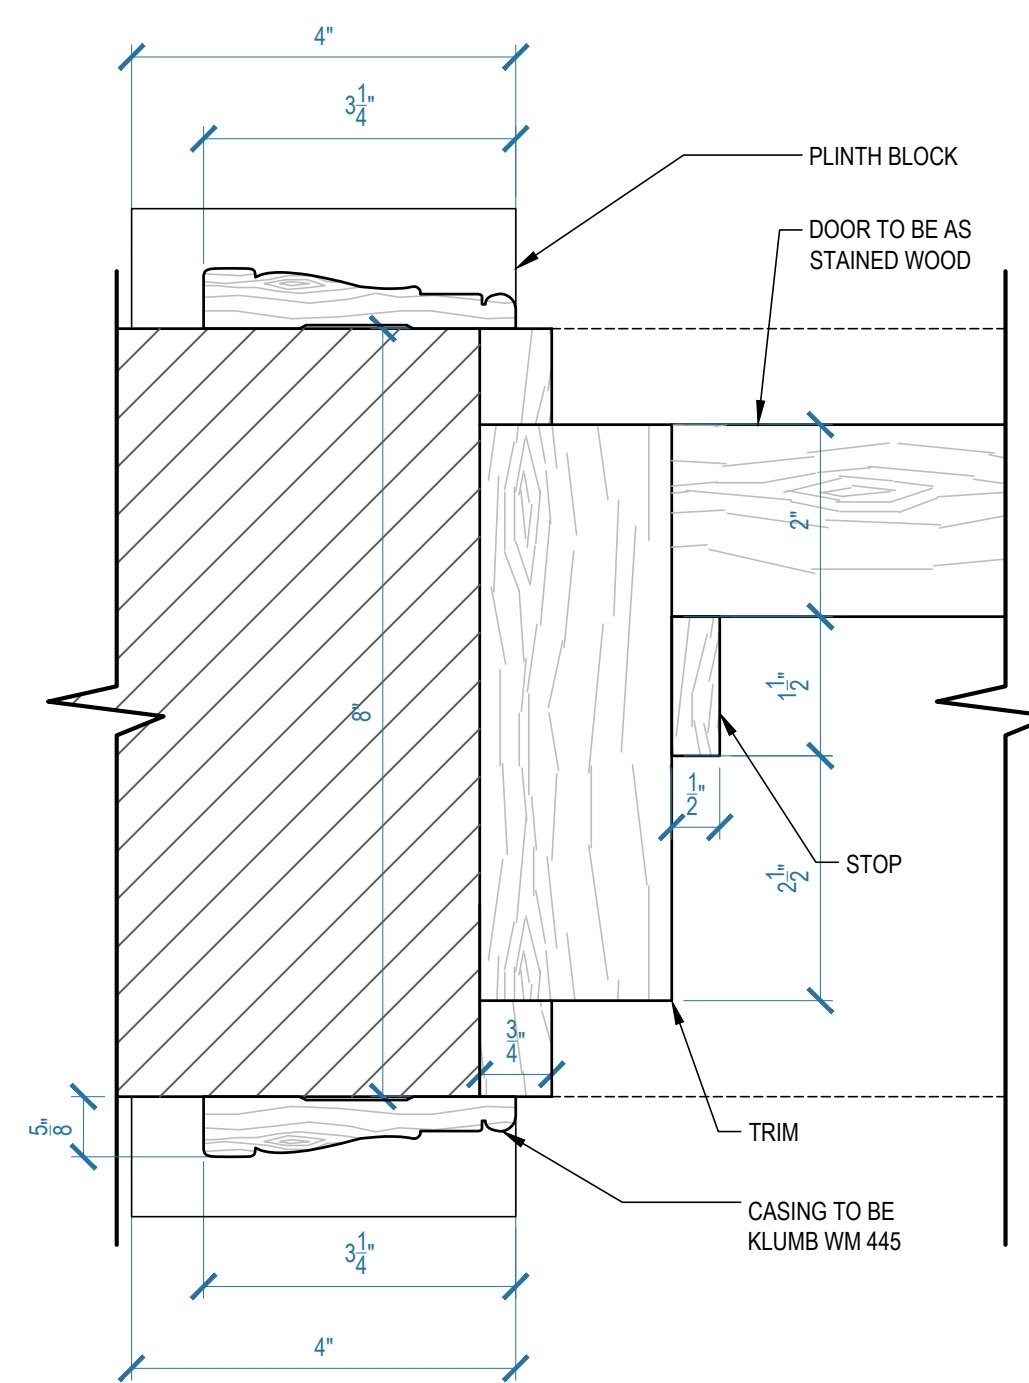

7.9 CASING DETAIL
INT SIETE GOTAS
SCALE: 6" = 1'-0"

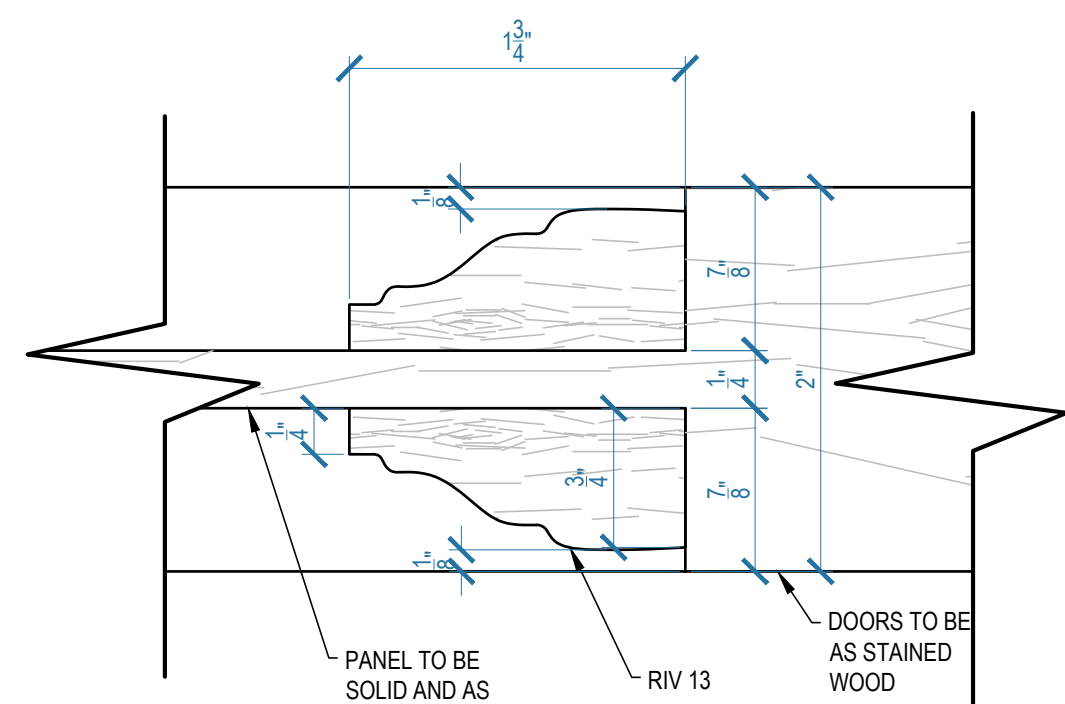

7.7 RIV 13 DETAIL
INT SIETE GOTAS
FULL SCALE

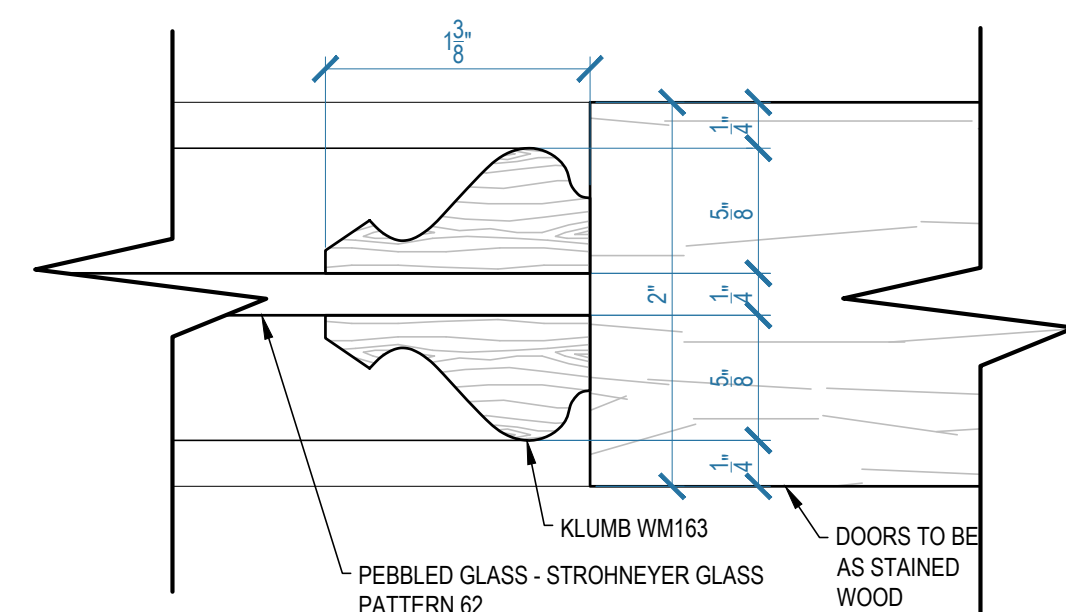


7.8 KLUMB WM163 DETAIL
INT SIETE GOTAS
FULL SCALE

NOTE: SEE A.D. FOR COLORS AND FINISHES

**QUEEN
OF THE
SOUTH**


PRODUCTION DESIGNER: RYAN PALMER
ART DIRECTOR: CHRIS CRANE

SET TITLE: INT SIETE GOTAS	
DESCRIPTION: INTERIOR DOOR DETAILS	
LOCATION: STAGE 1 - STARLIGHT STUDIOS	
SCALE: AS NOTED	
DRAWN BY: SP	SET # 49901-06
DATE: 02.06.2019	SHEET #
REVISED ON: 02.15.2019	18 of 28
REVISED ON: 02.12.2019	

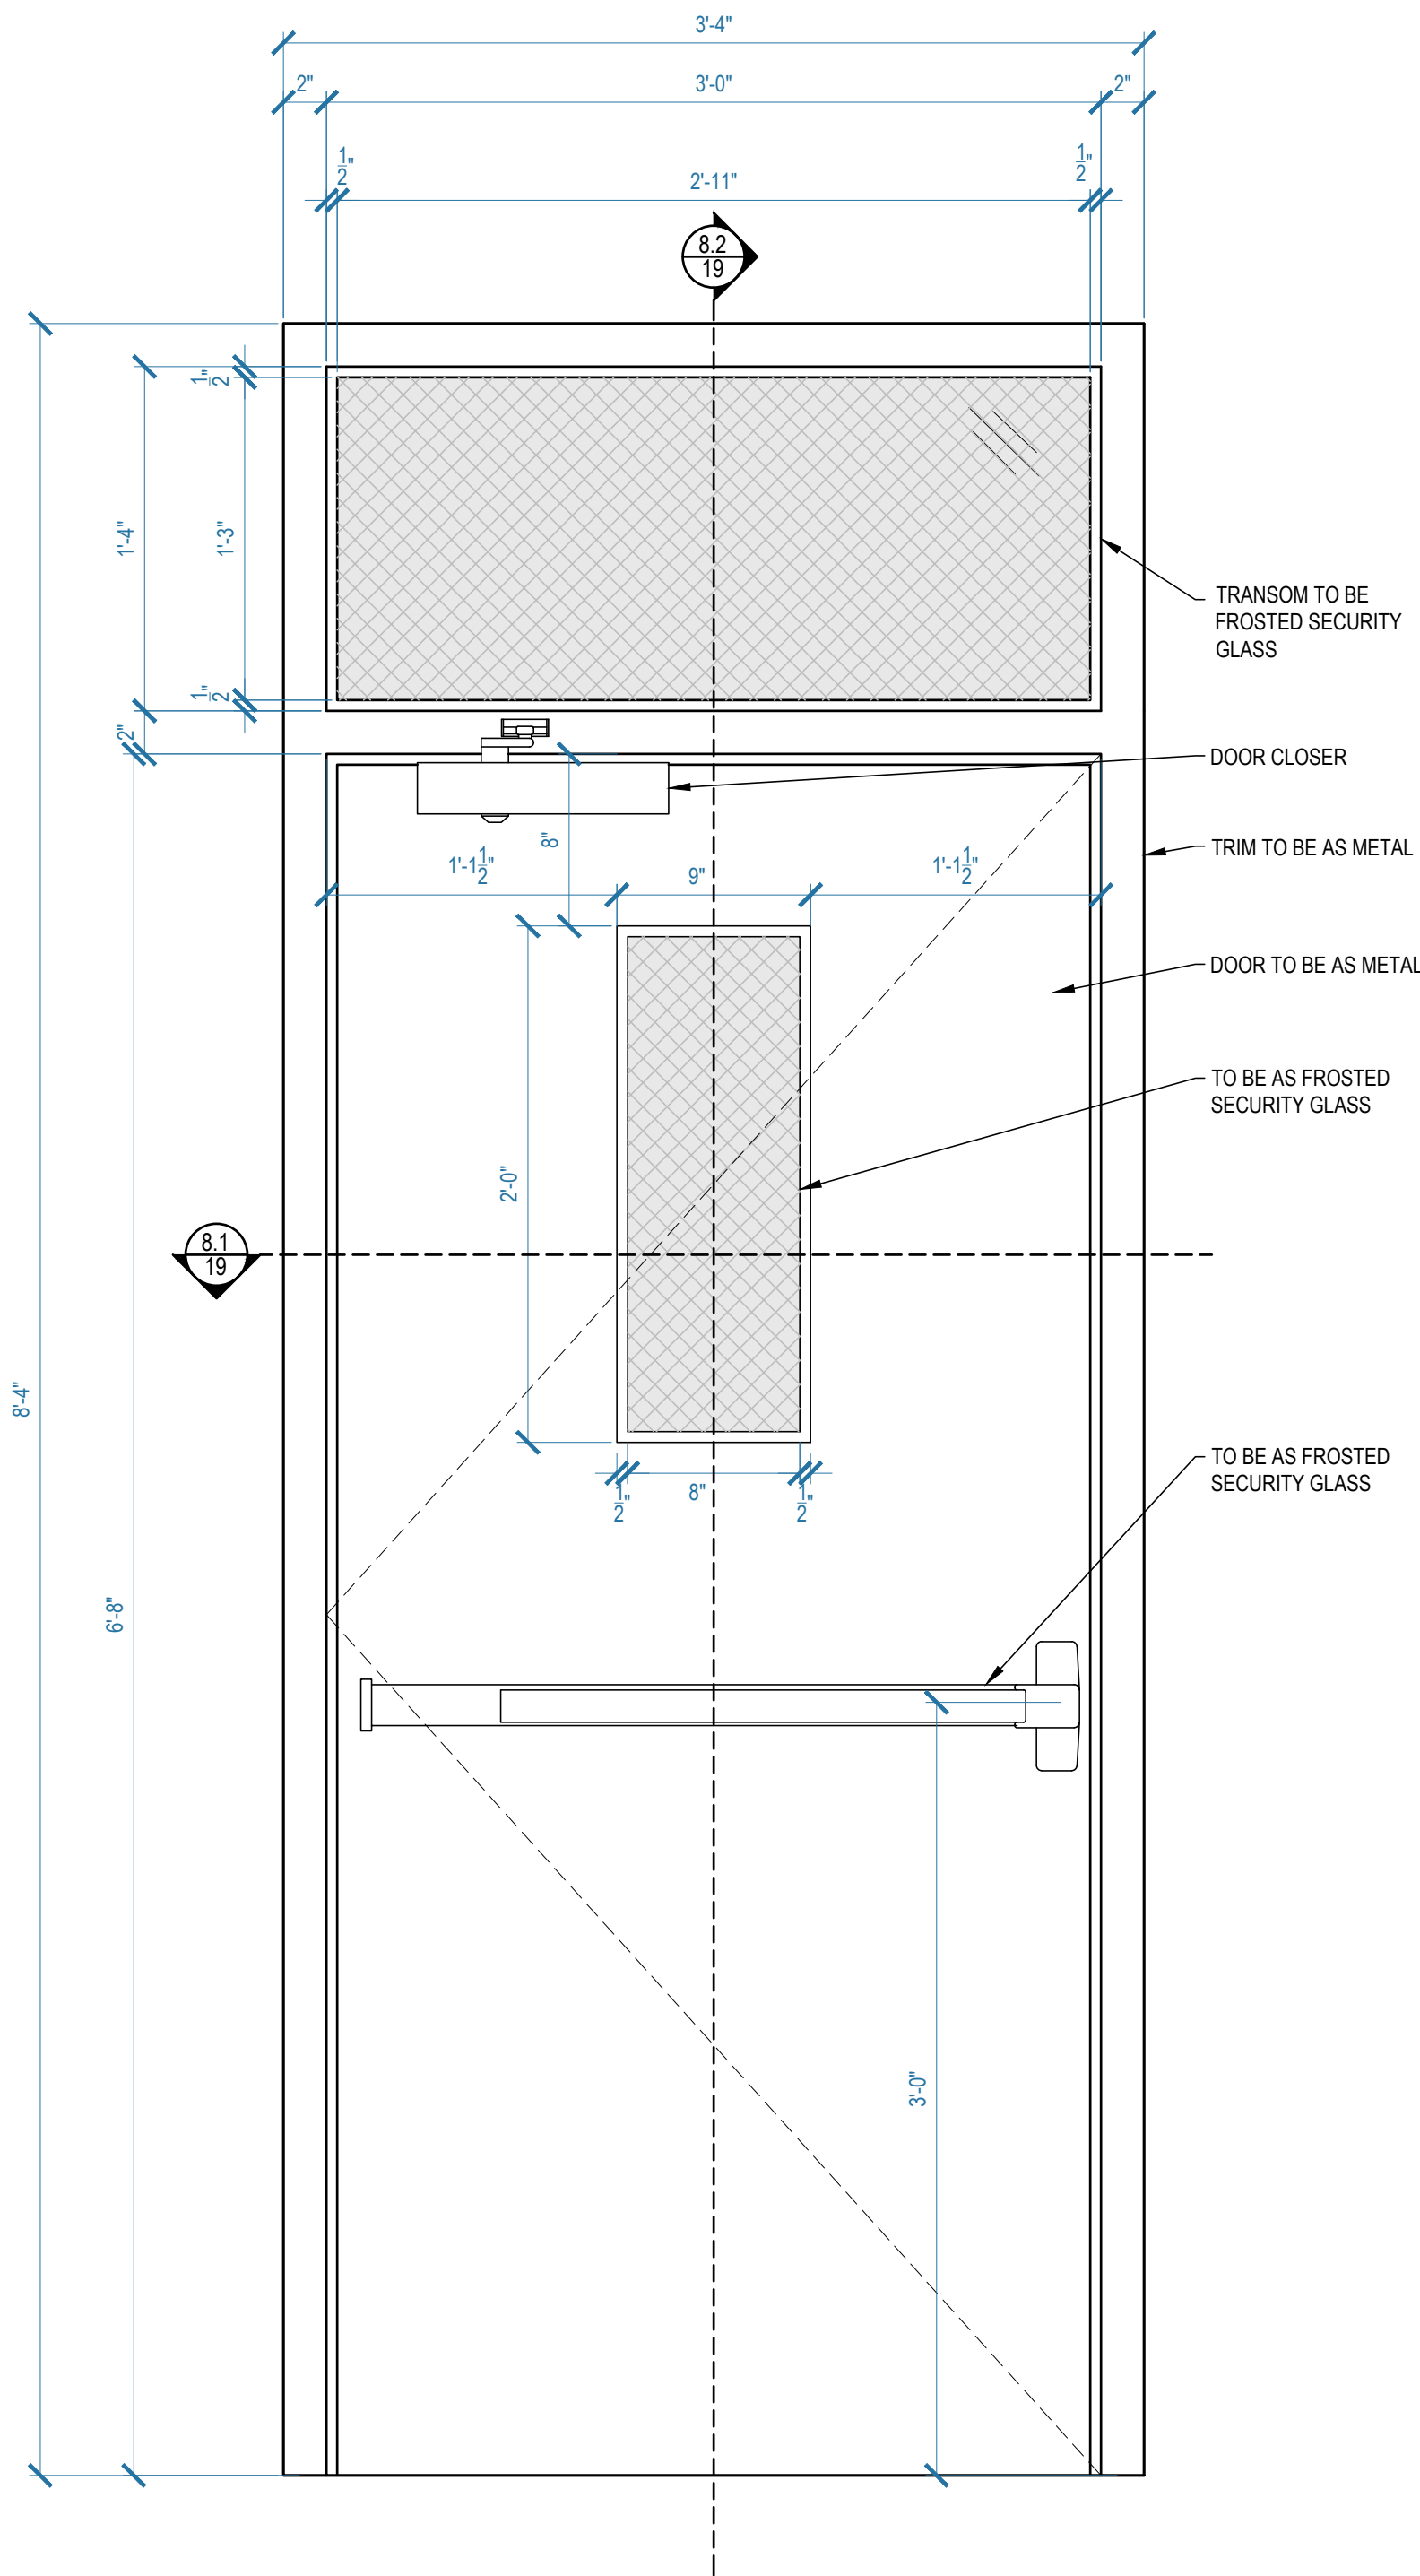



BUILD 1

8.0 INT ELEVATION - SECURITY DOOR
INT SIETE GOTAS SCALE: 1-1/2" = 1'-0"

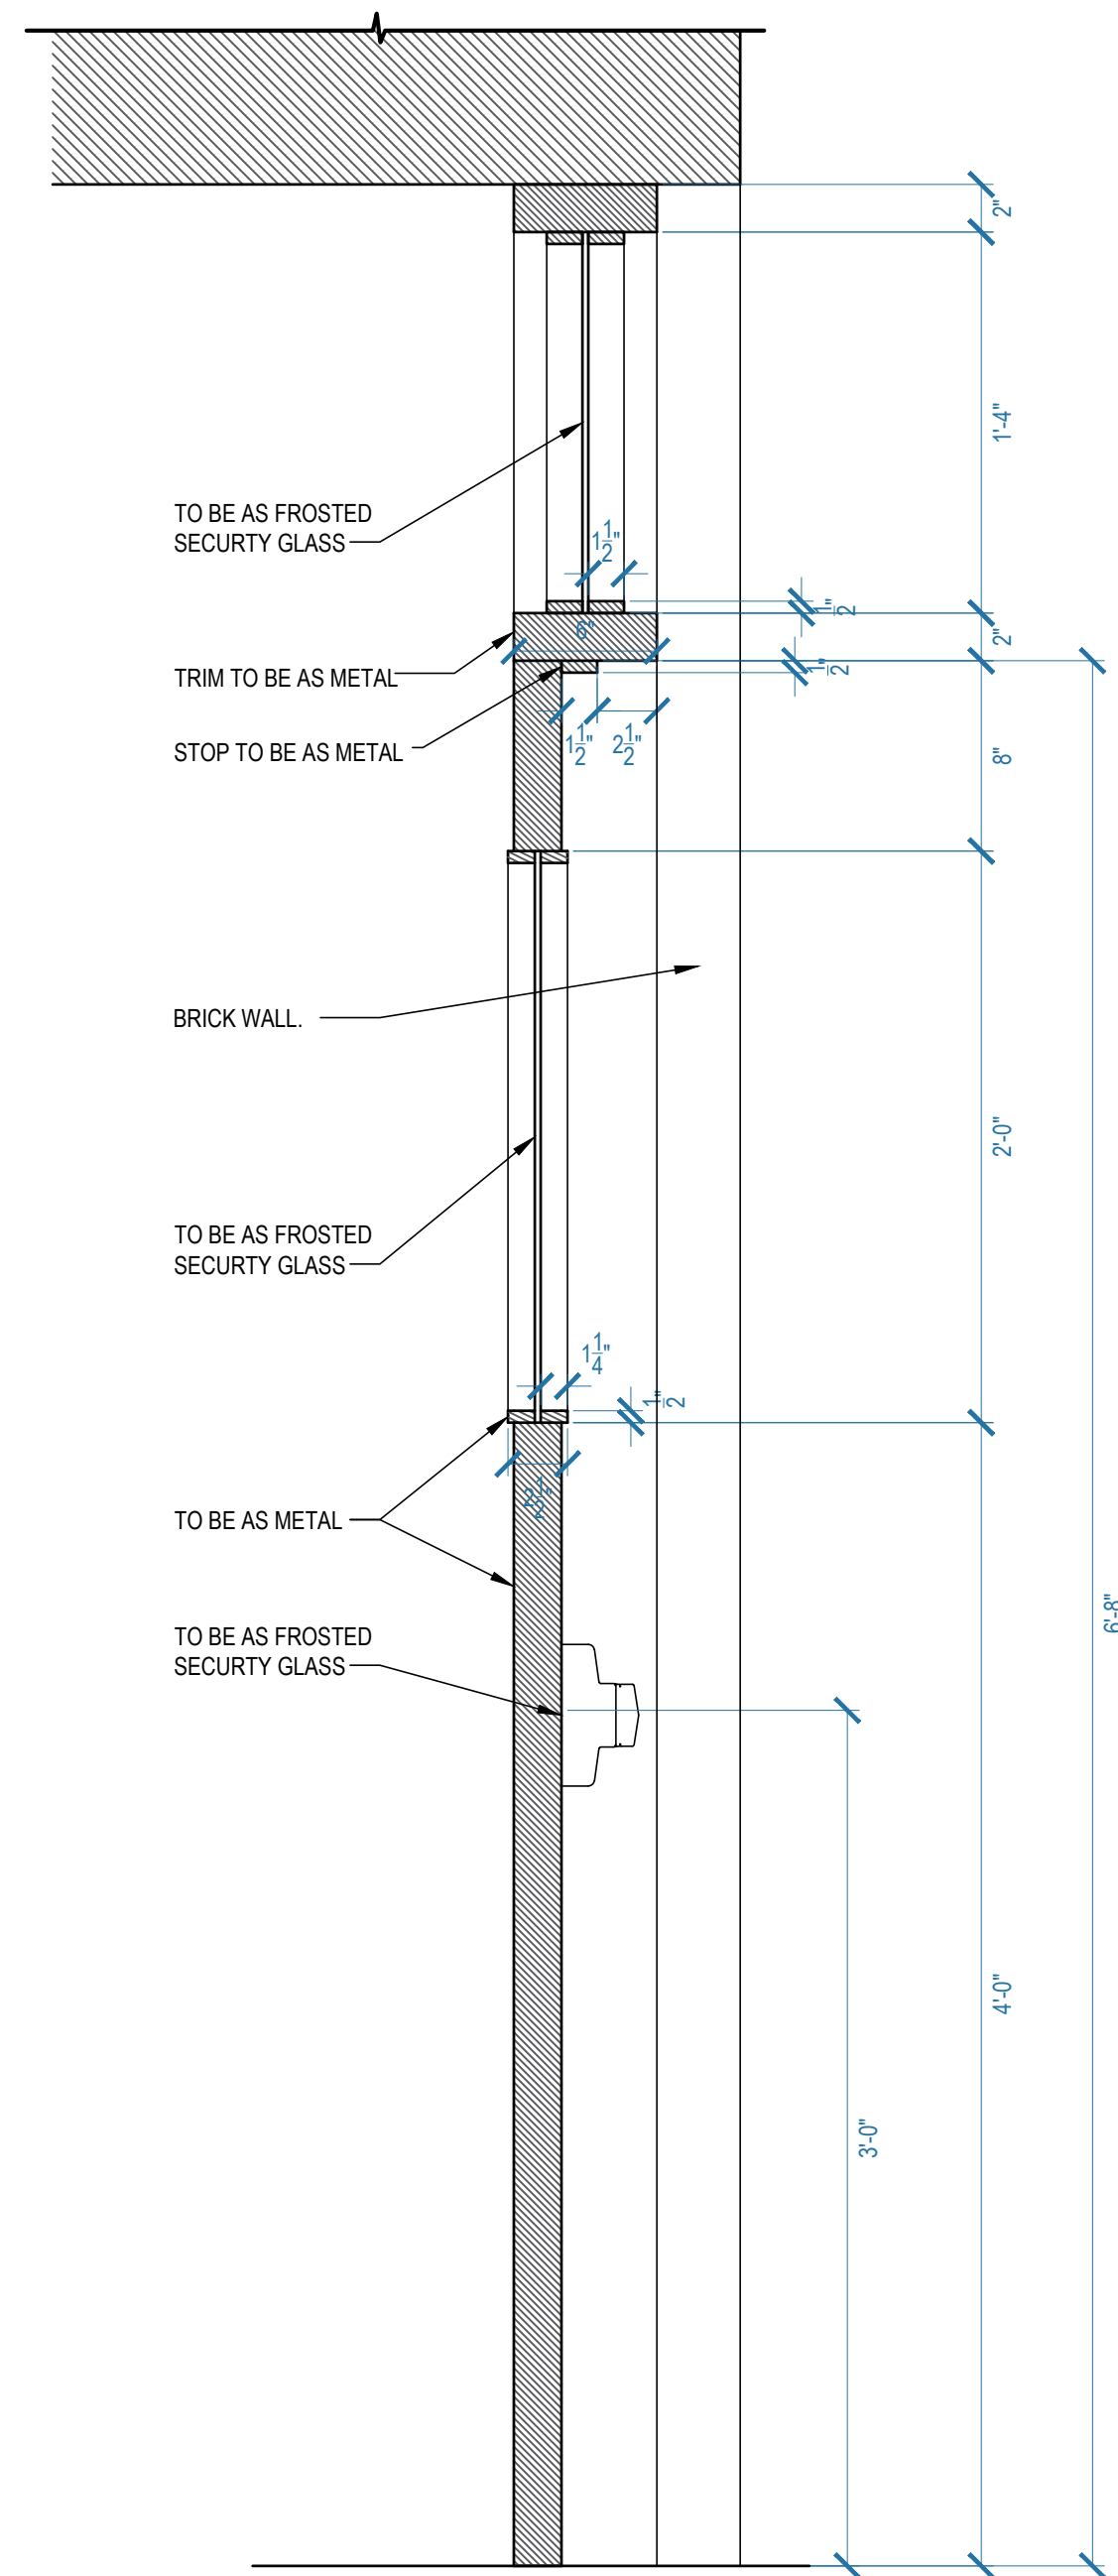

8.2 INT ELEVATION - SECURITY DOOR
INT SIETE GOTAS SCALE: 1-1/2" = 1'-0"


REFERENCE IMAGE

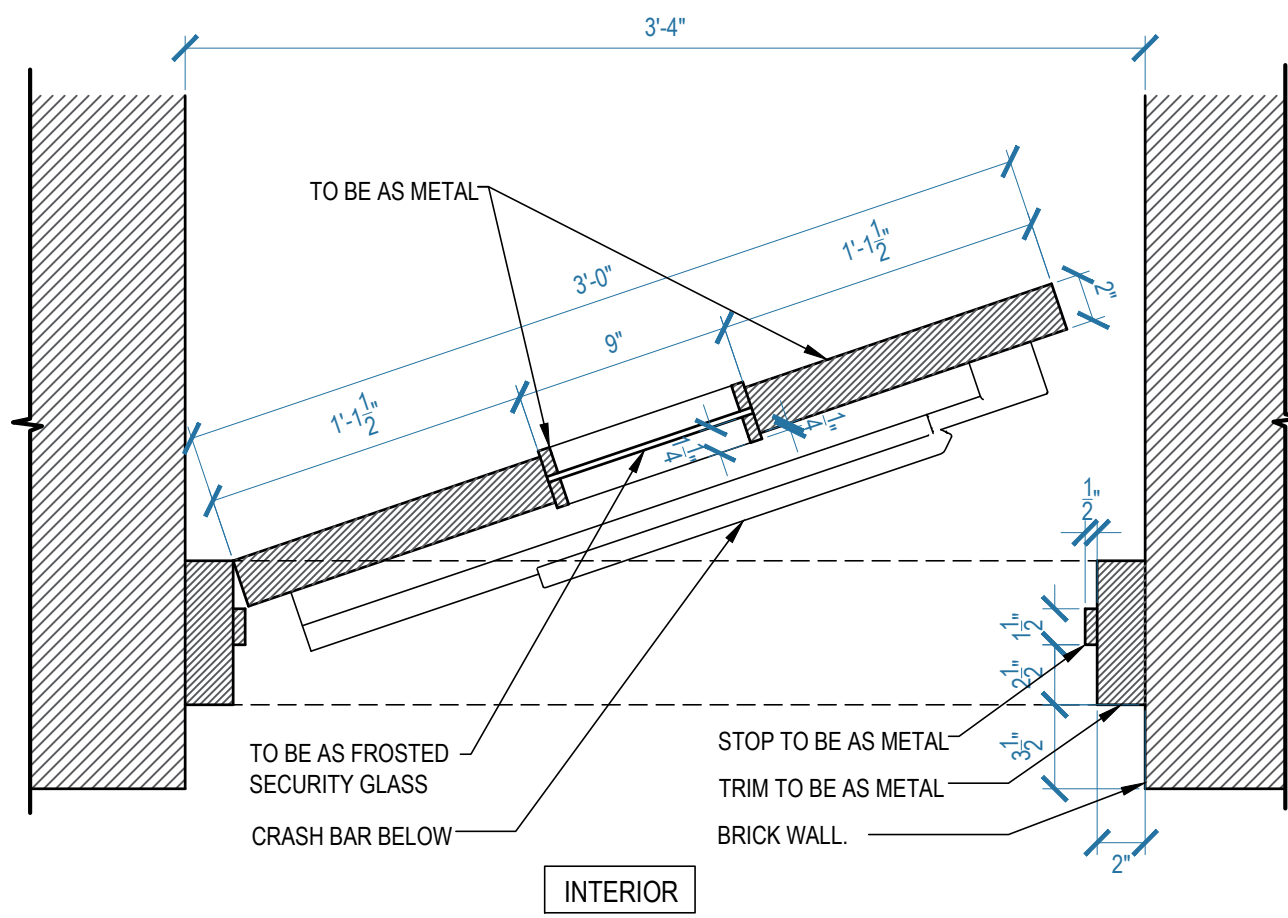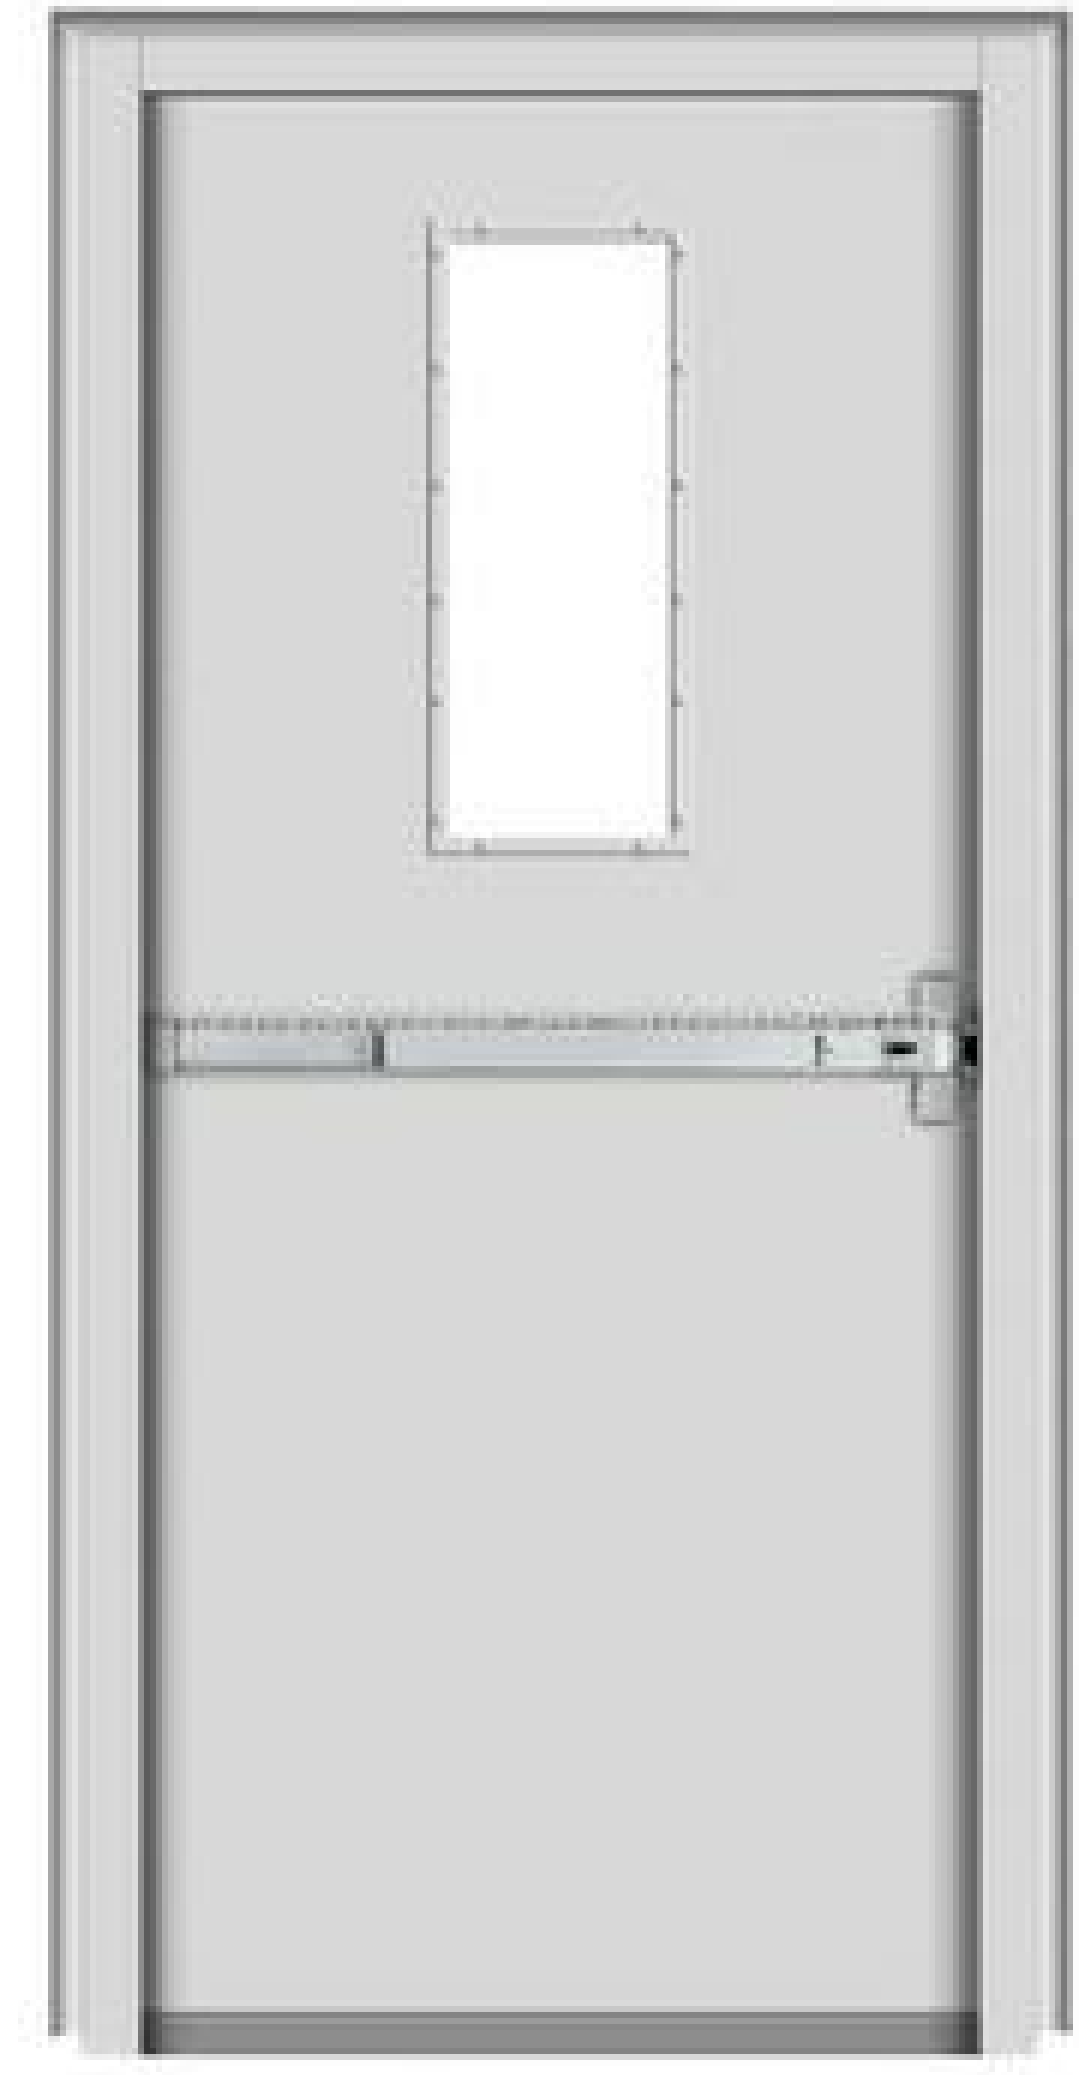

8.1 PLAN - SECURITY DOOR
INT SIETE GOTAS SCALE: 1-1/2" = 1'-0"


NOTE: SEE A.D. FOR COLORS AND FINISHES

QUEEN OF THE SOUTH	SET TITLE: INT SIETE GOTAS	
	DESCRIPTION: SECURITY DOOR DETAILS	
	LOCATION: STAGE 1 - STARLIGHT STUDIOS	
	SCALE: 1-1/2" = 1'-0"	
	DRAWN BY: SP	SET # 49901-06
PRODUCTION DESIGNER: RYAN PALMER ART DIRECTOR: CHRIS CRAINE	DATE: 02.06.2019	SHEET #
	REVISED ON:	19 of 28
	REVISED ON:	

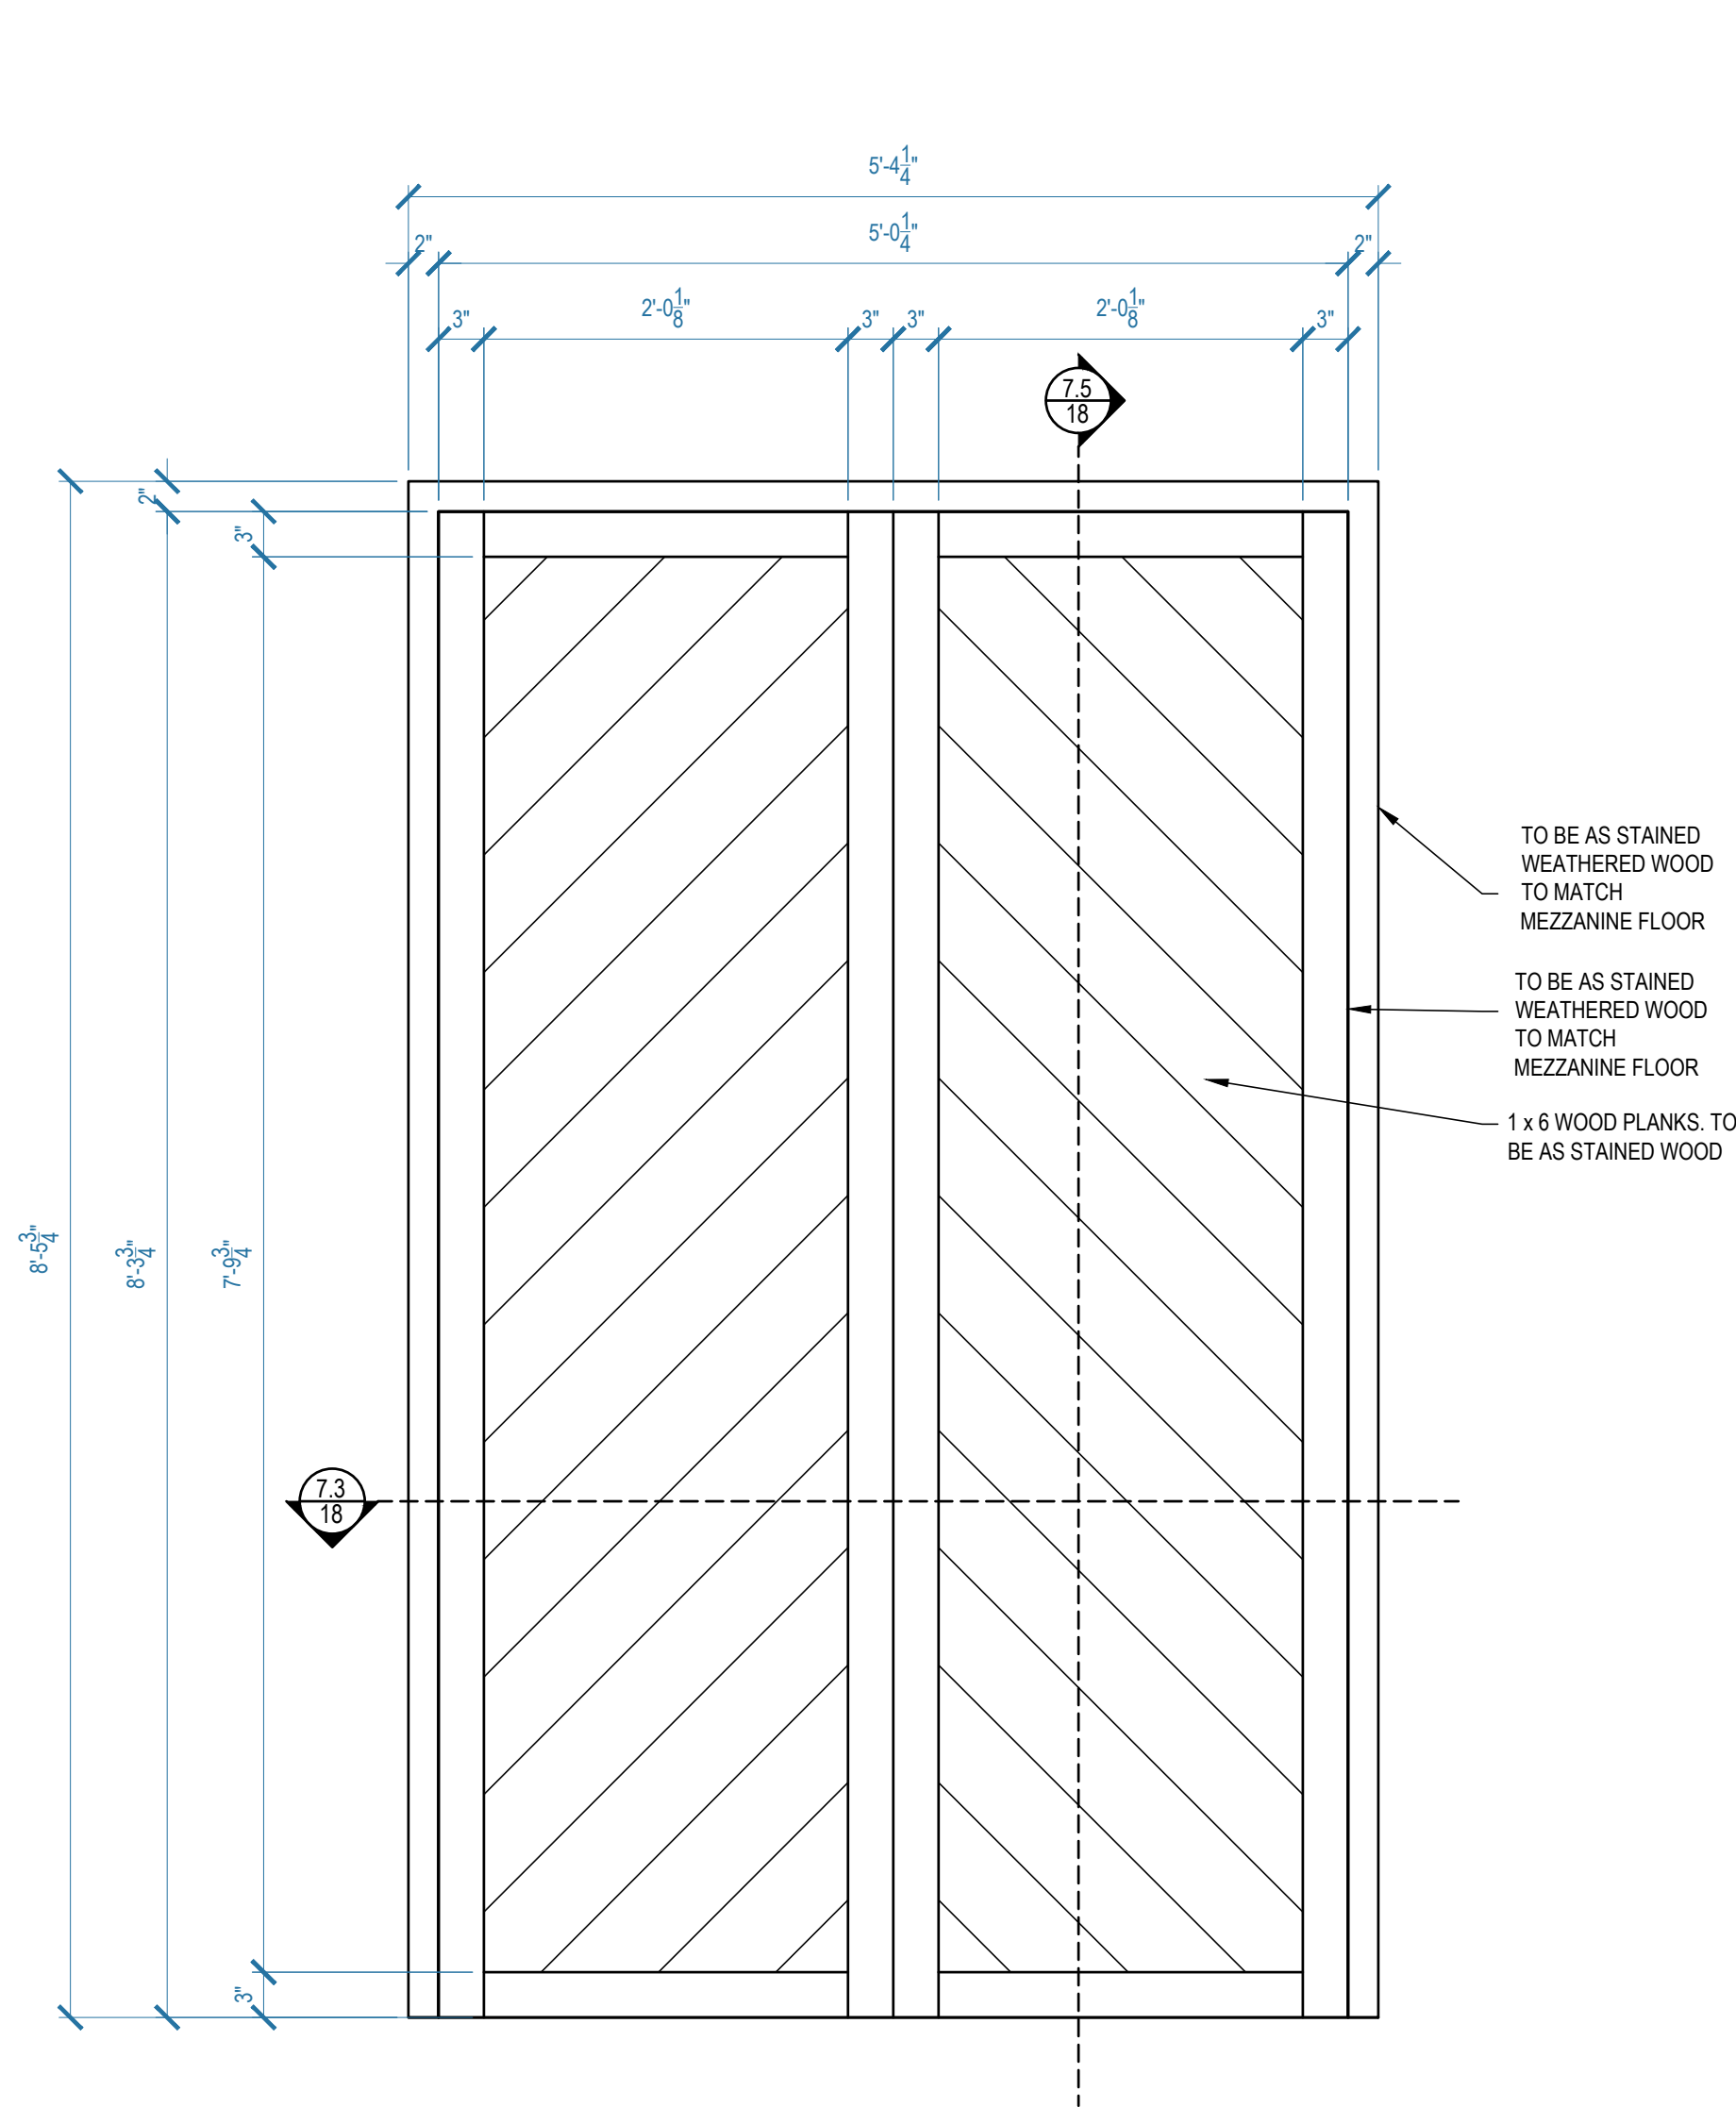


BUILD 1


9.0 INT ELEVATION - DOOR PLUG
INT SIETE GOTAS
SCALE: 1" = 1'-0"

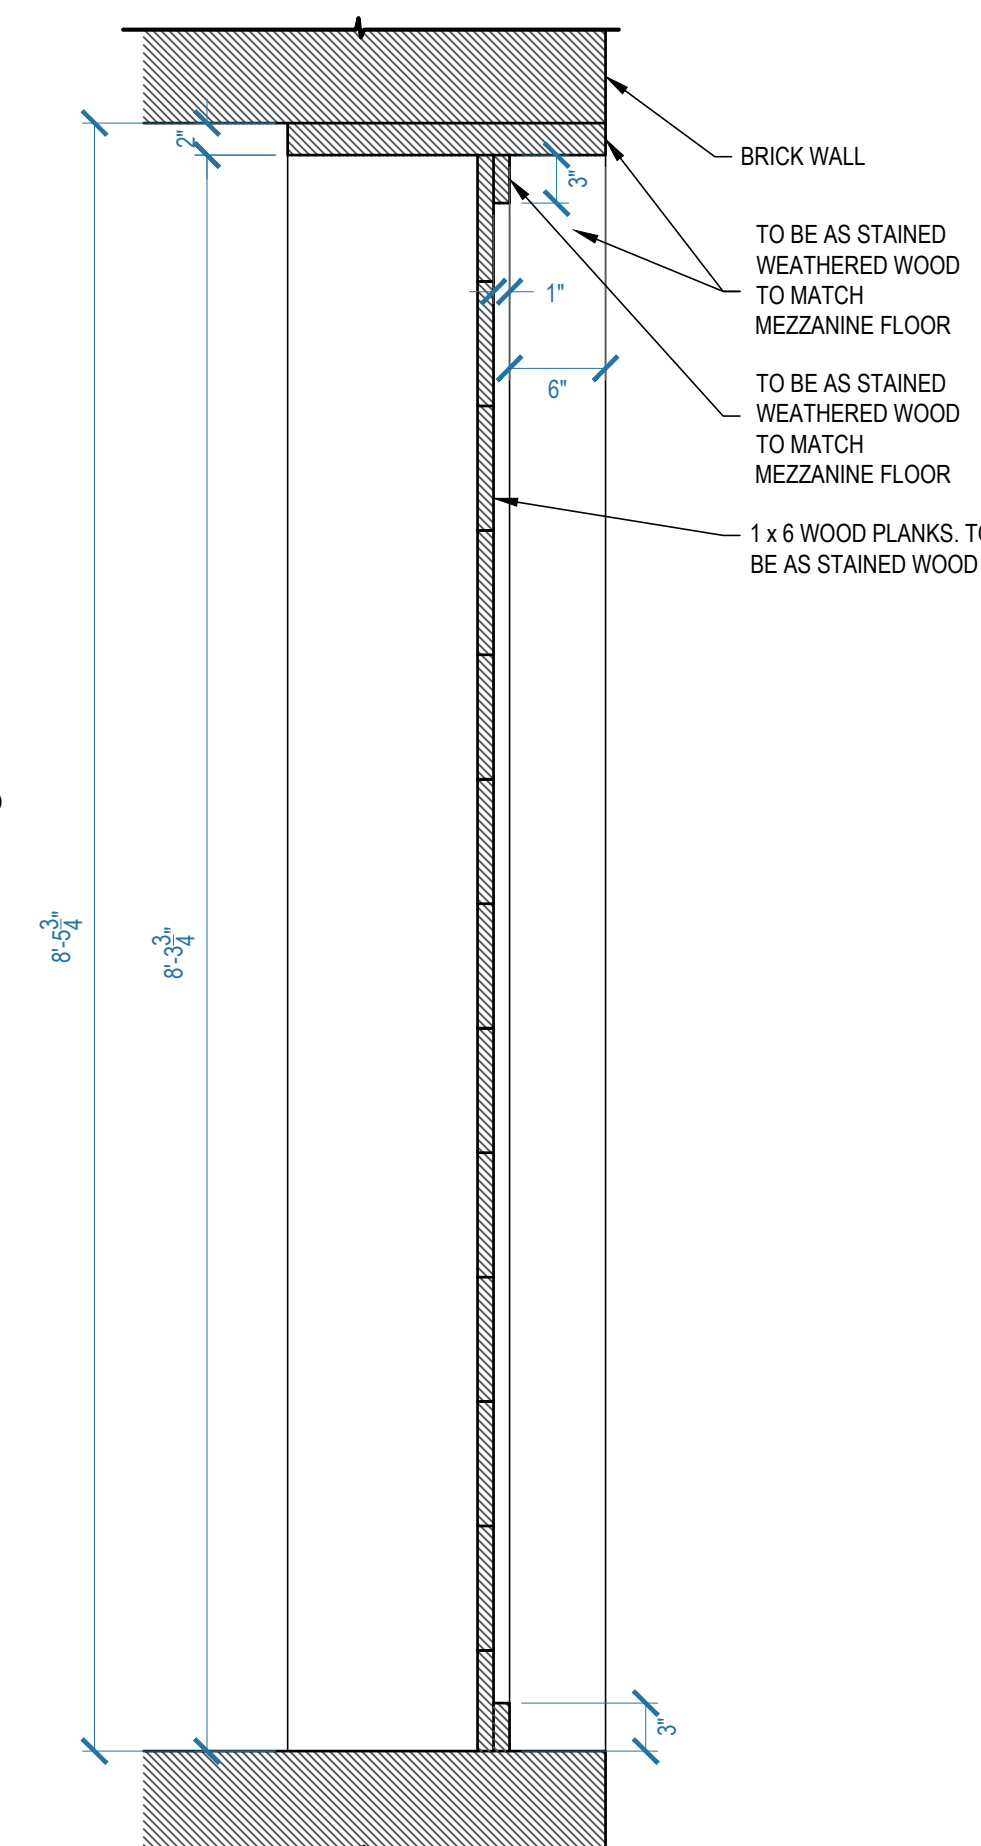


9.2 INT ELEVATION - DOOR PLUG
INT SIETE GOTAS
SCALE: 1" = 1'-0"

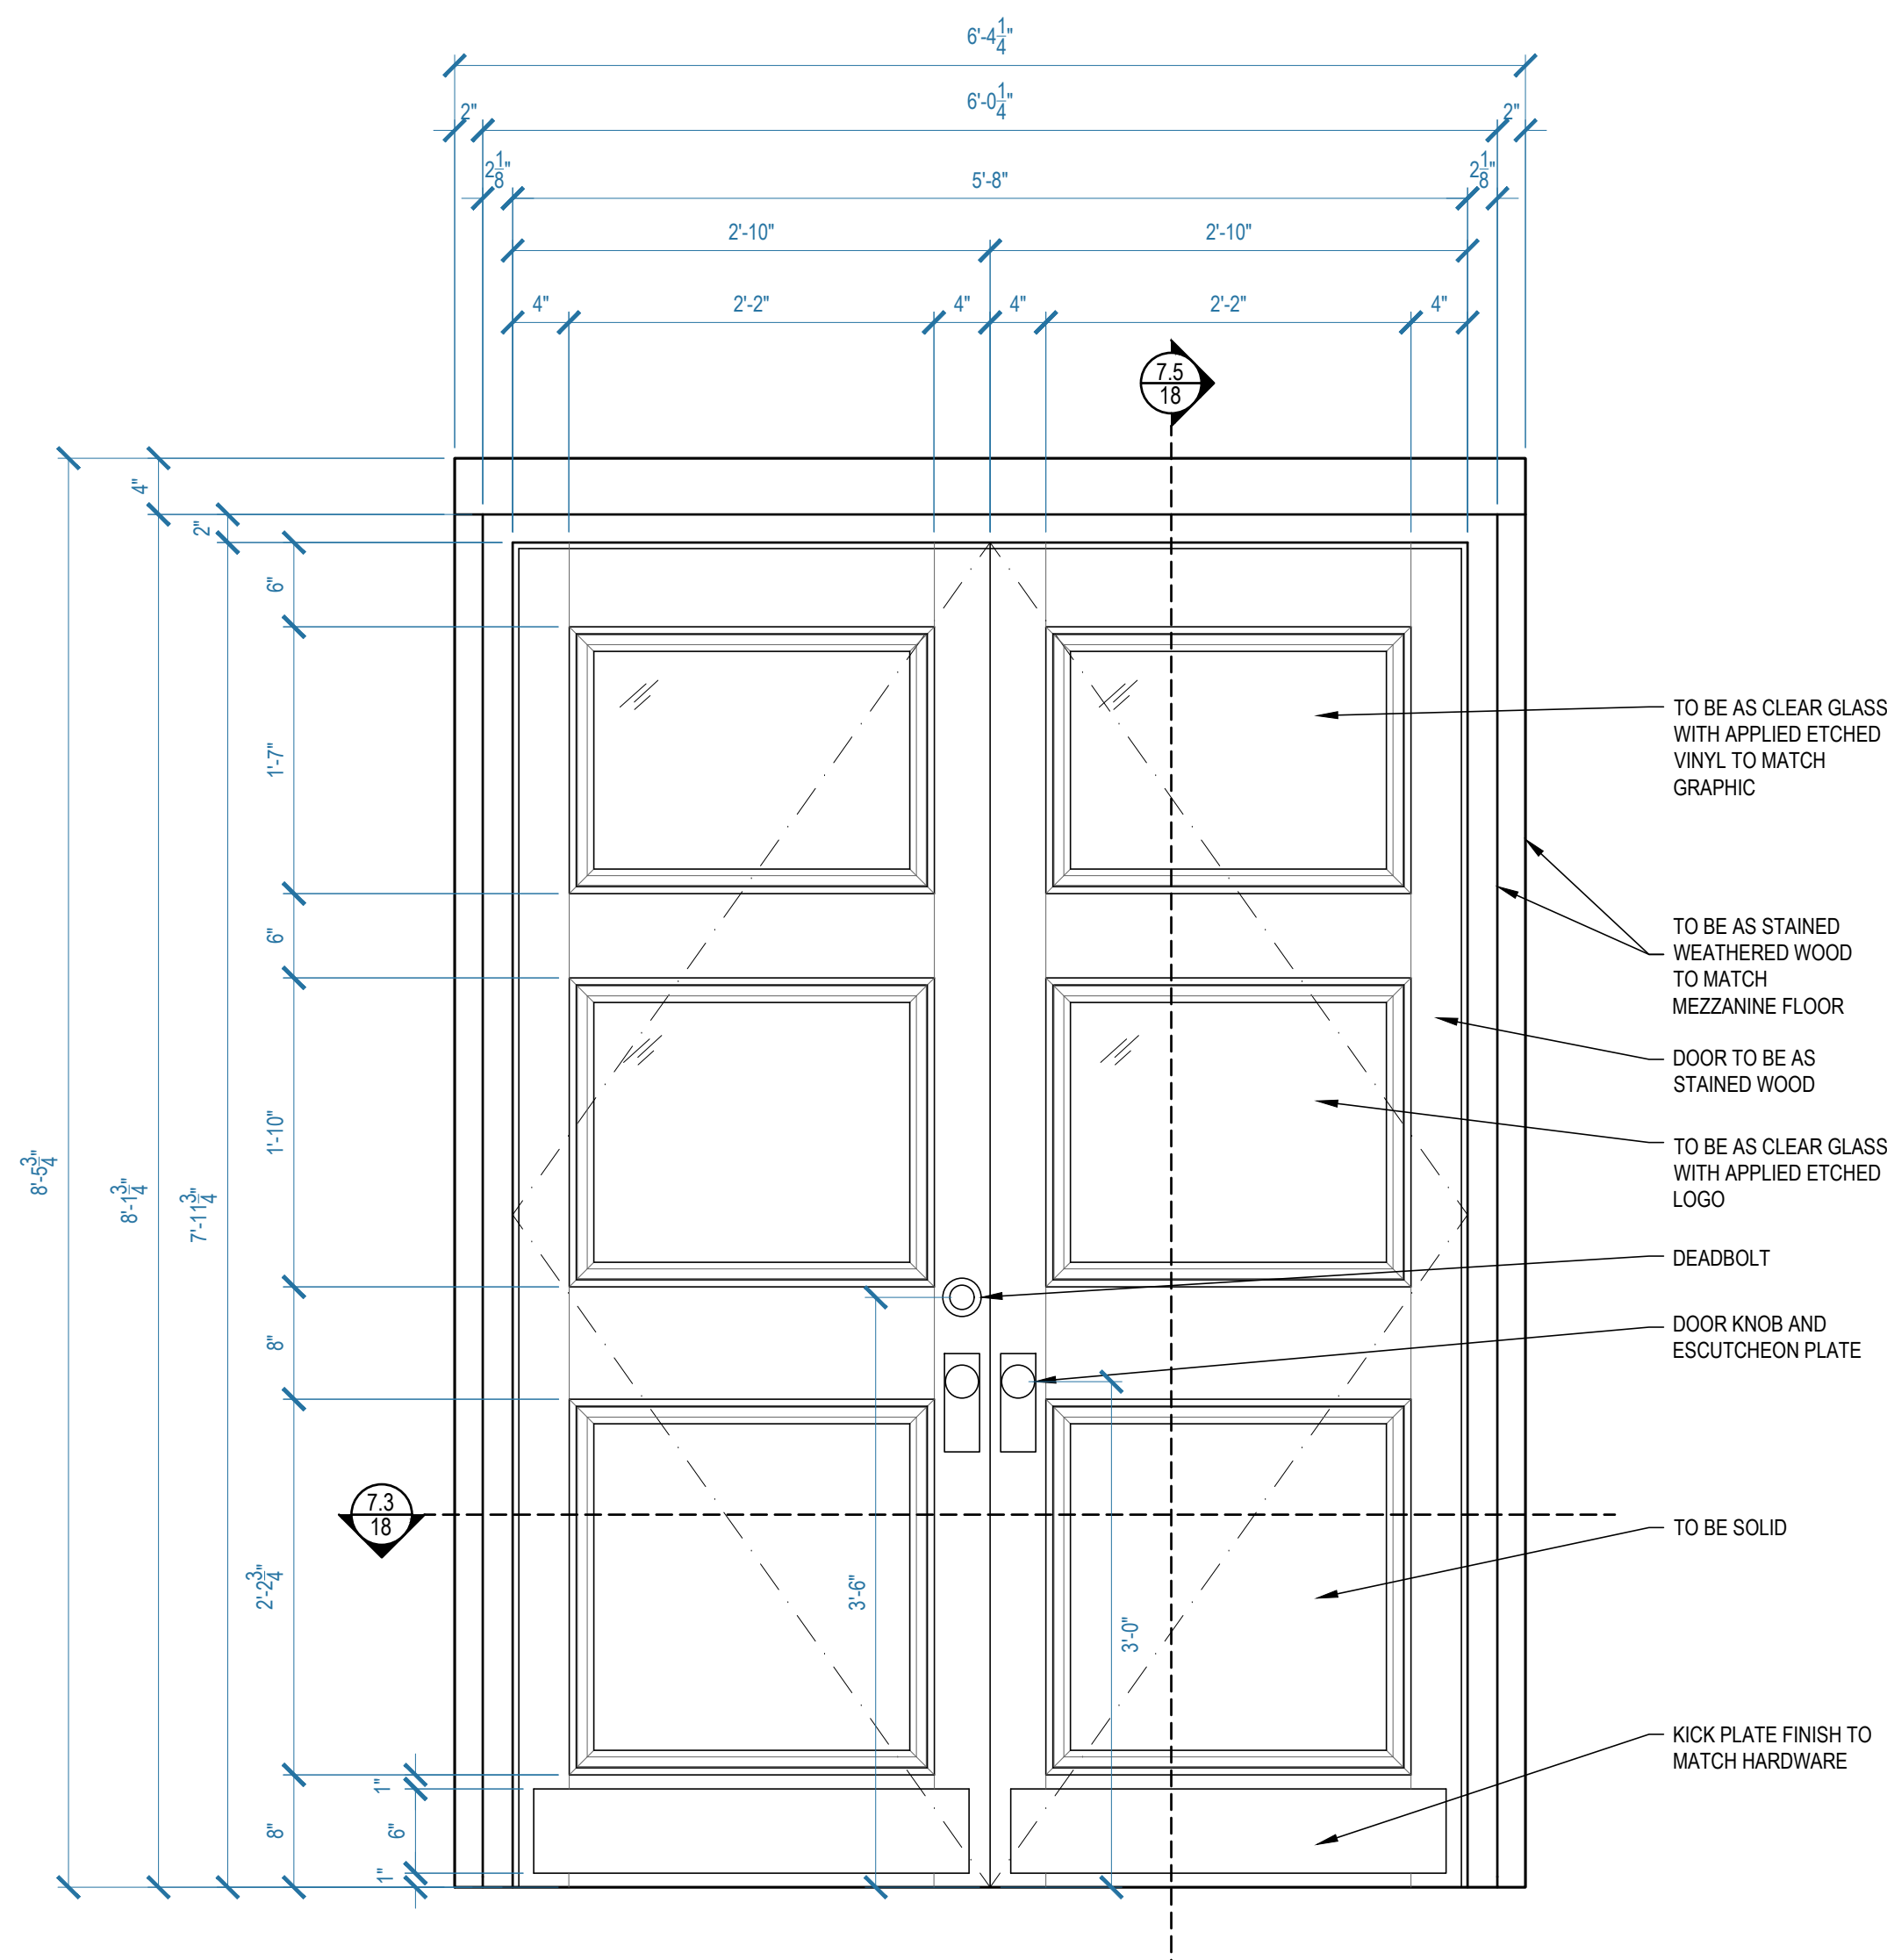


10.0 INT ELEVATION - FRONT DOOR
INT SIETE GOTAS
SCALE: 1" = 1'-0"

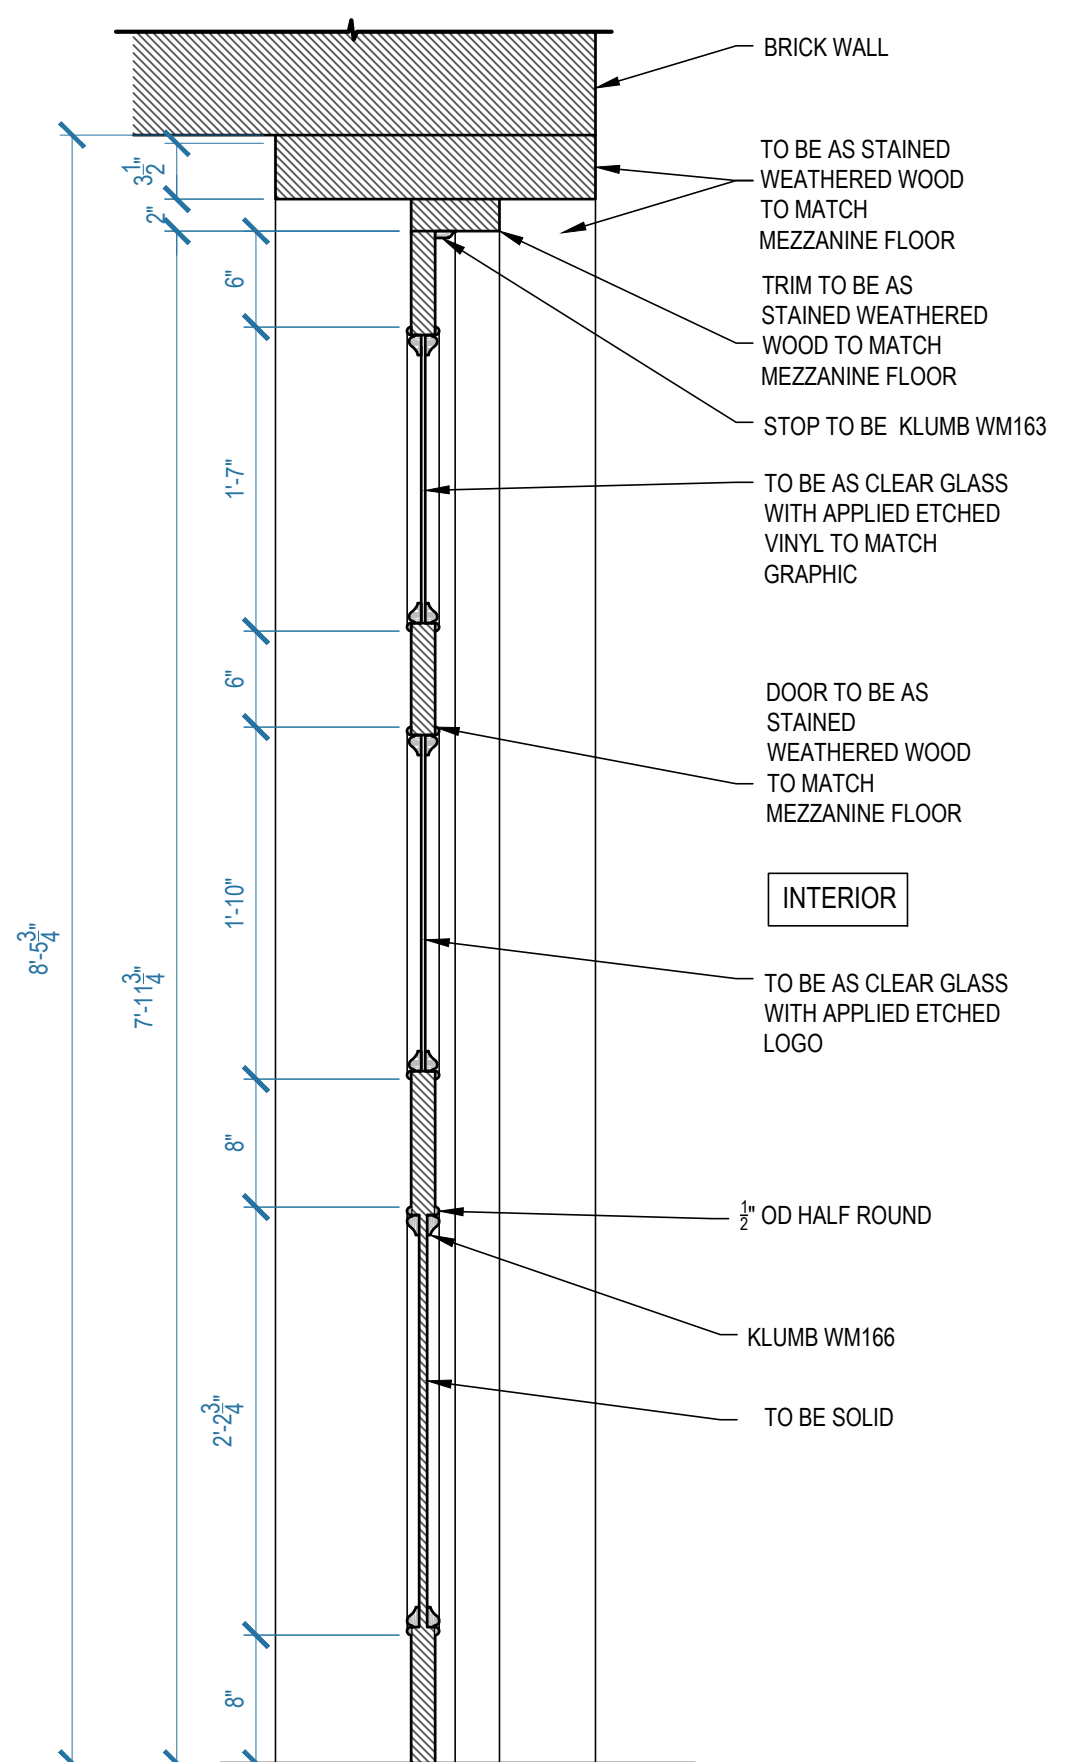


10.2 SECTION - FRONT DOOR
INT SIETE GOTAS
SCALE: 1" = 1'-0"

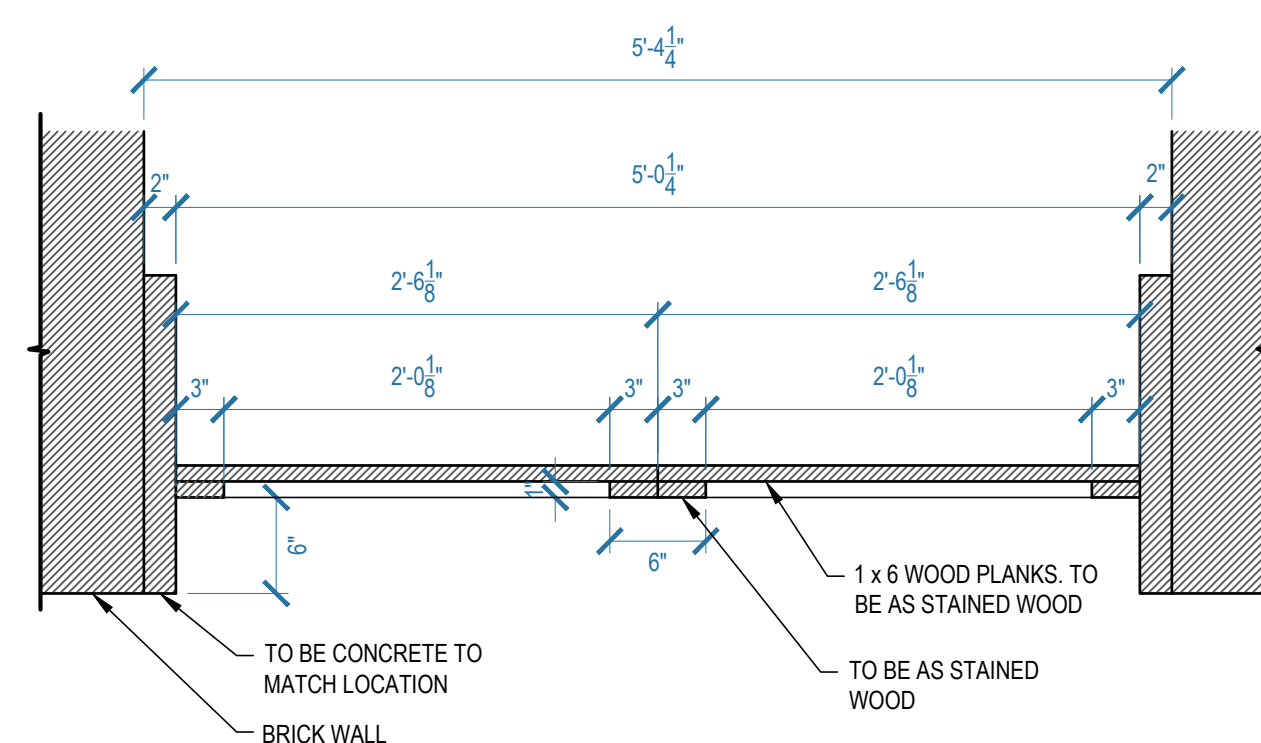

9.1 INT ELEVATION - DOOR PLUG
INT SIETE GOTAS
SCALE: 1" = 1'-0"

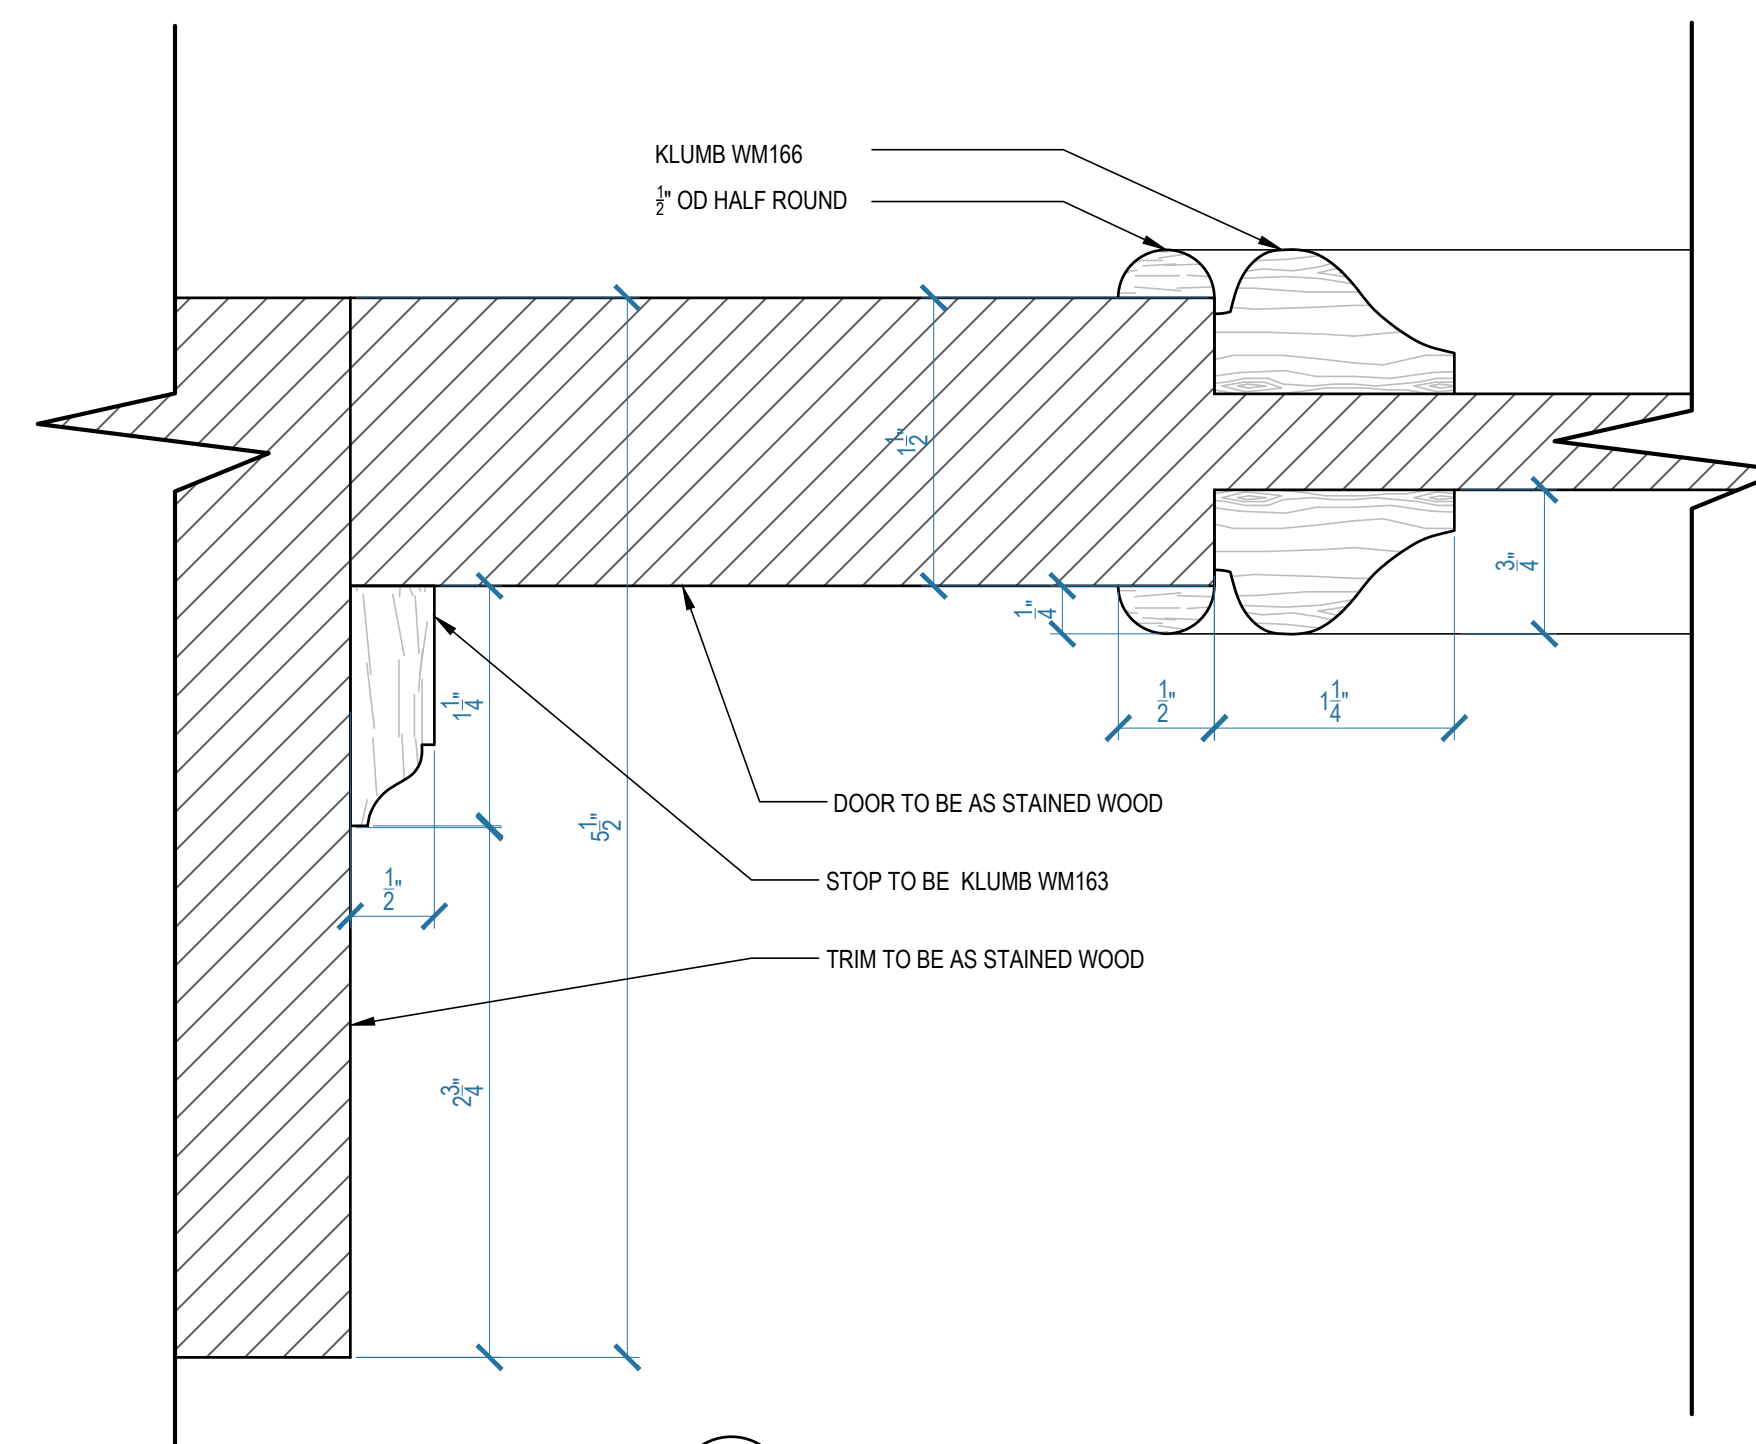

10.3 PLAN DETAIL - FRONT DOOR
INT SIETE GOTAS
FULL SCALE

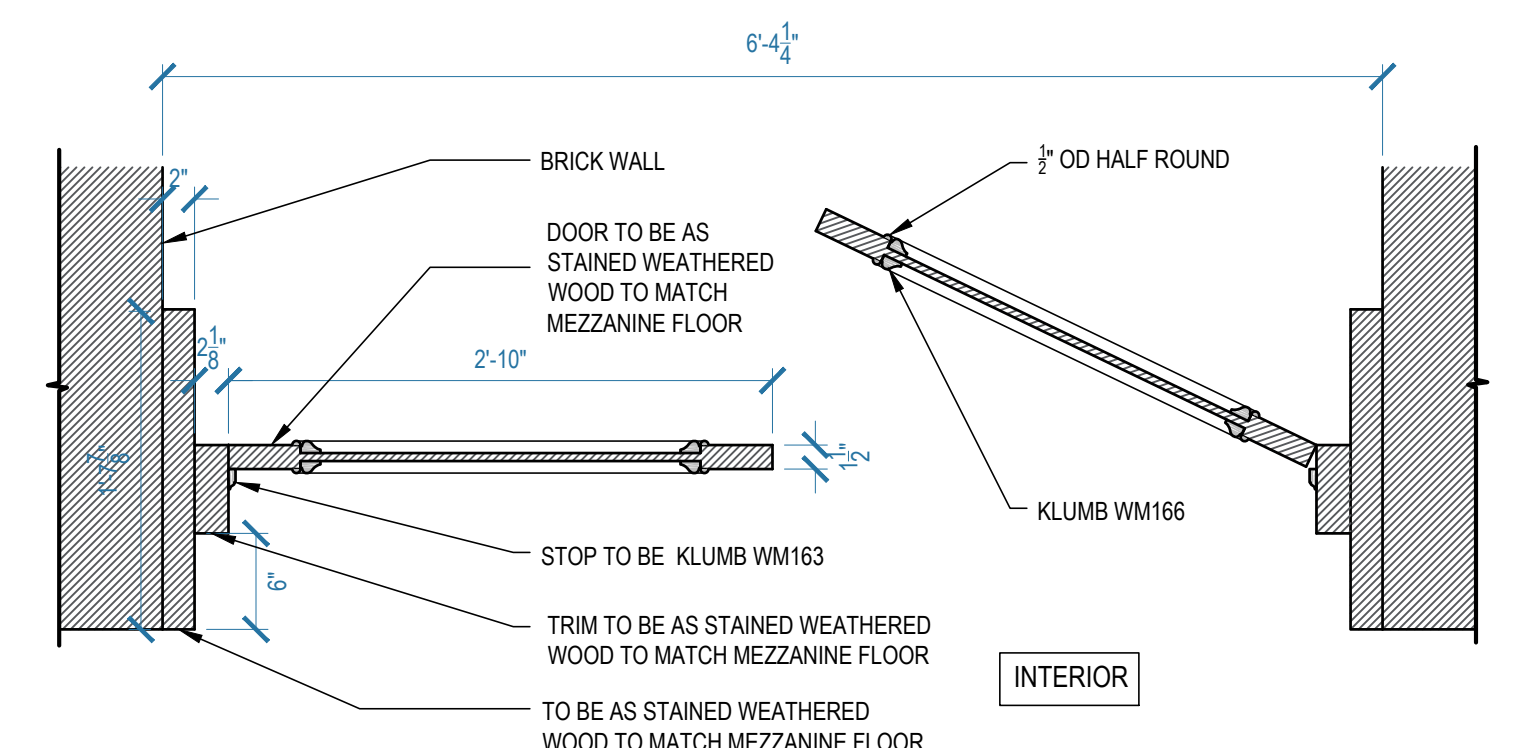


10.1 PLAN - FRONT DOOR
INT SIETE GOTAS
SCALE: 1" = 1'-0"

NOTE: SEE A.D. FOR COLORS AND FINISHES


QUEEN
OF THE
SOUTH

PRODUCTION DESIGNER: RYAN PALMER
ART DIRECTOR: CHRIS CRAINE

SET TITLE: INT SIETE GOTAS	
DESCRIPTION: DOOR PLUG AND FRONT DOOR DETAILS	
LOCATION: STAGE 1 - STARLIGHT STUDIOS	
SCALE: AS NOTED	
DRAWN BY: SP	SET # 49901-06
DATE: 02.08.2019	SHEET #
REVISED ON: 02.15.2019	20 of 28
REVISED ON:	

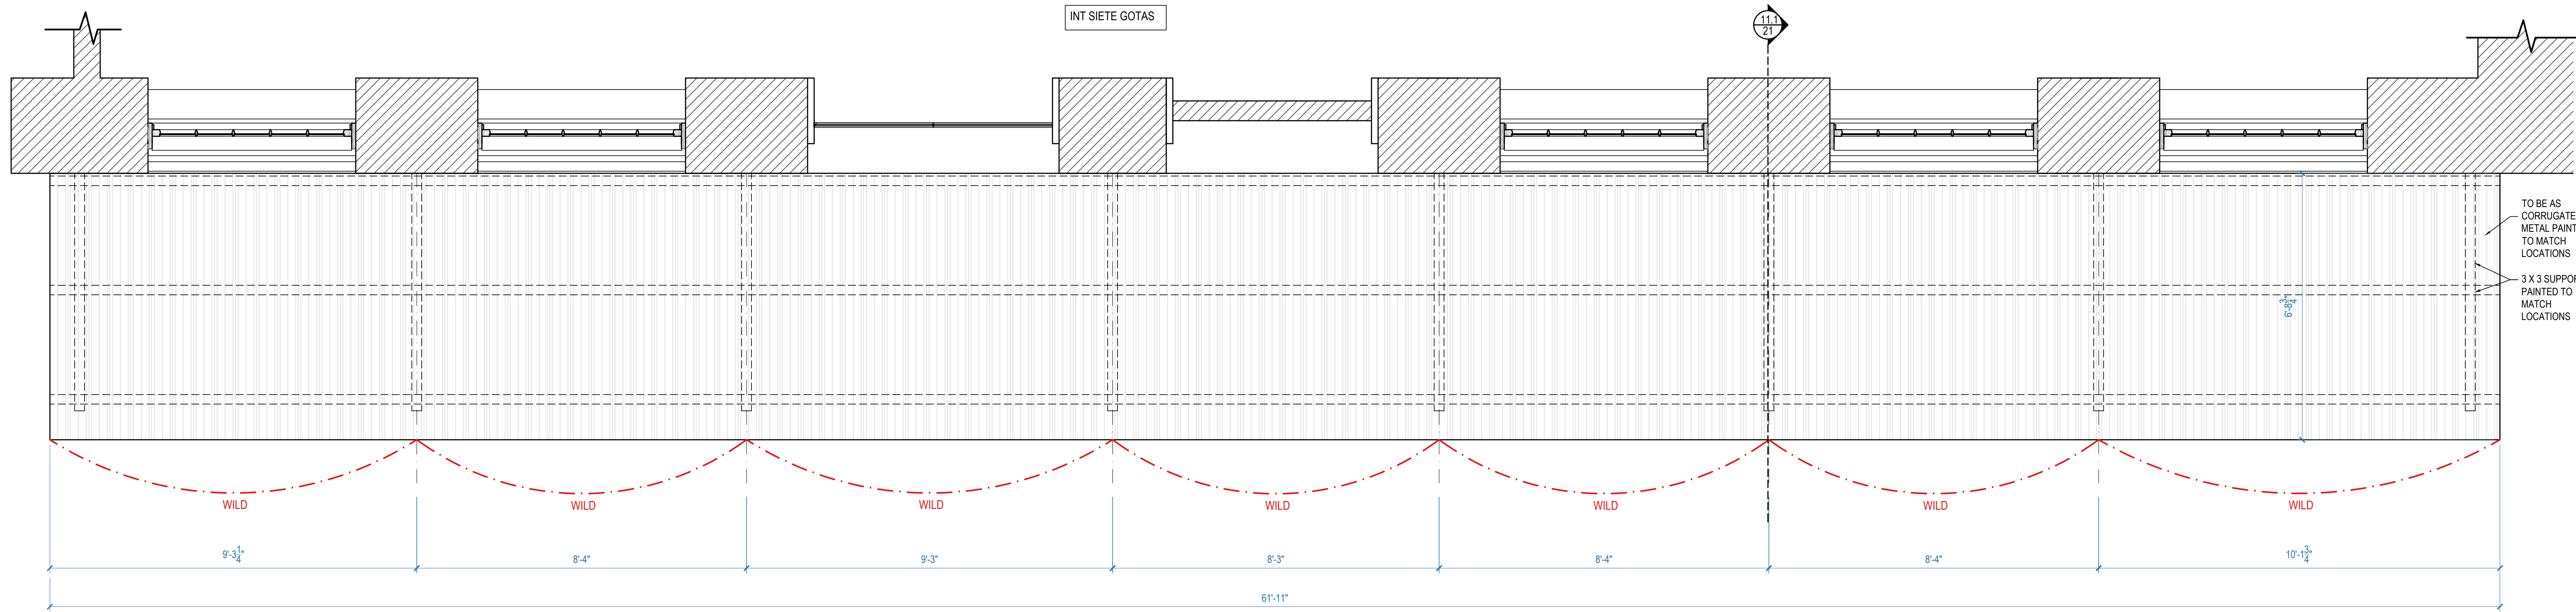

11.0 PLAN -AWNING
INT SIETE GOTAS
SCALE: 1/2" = 1'-0"

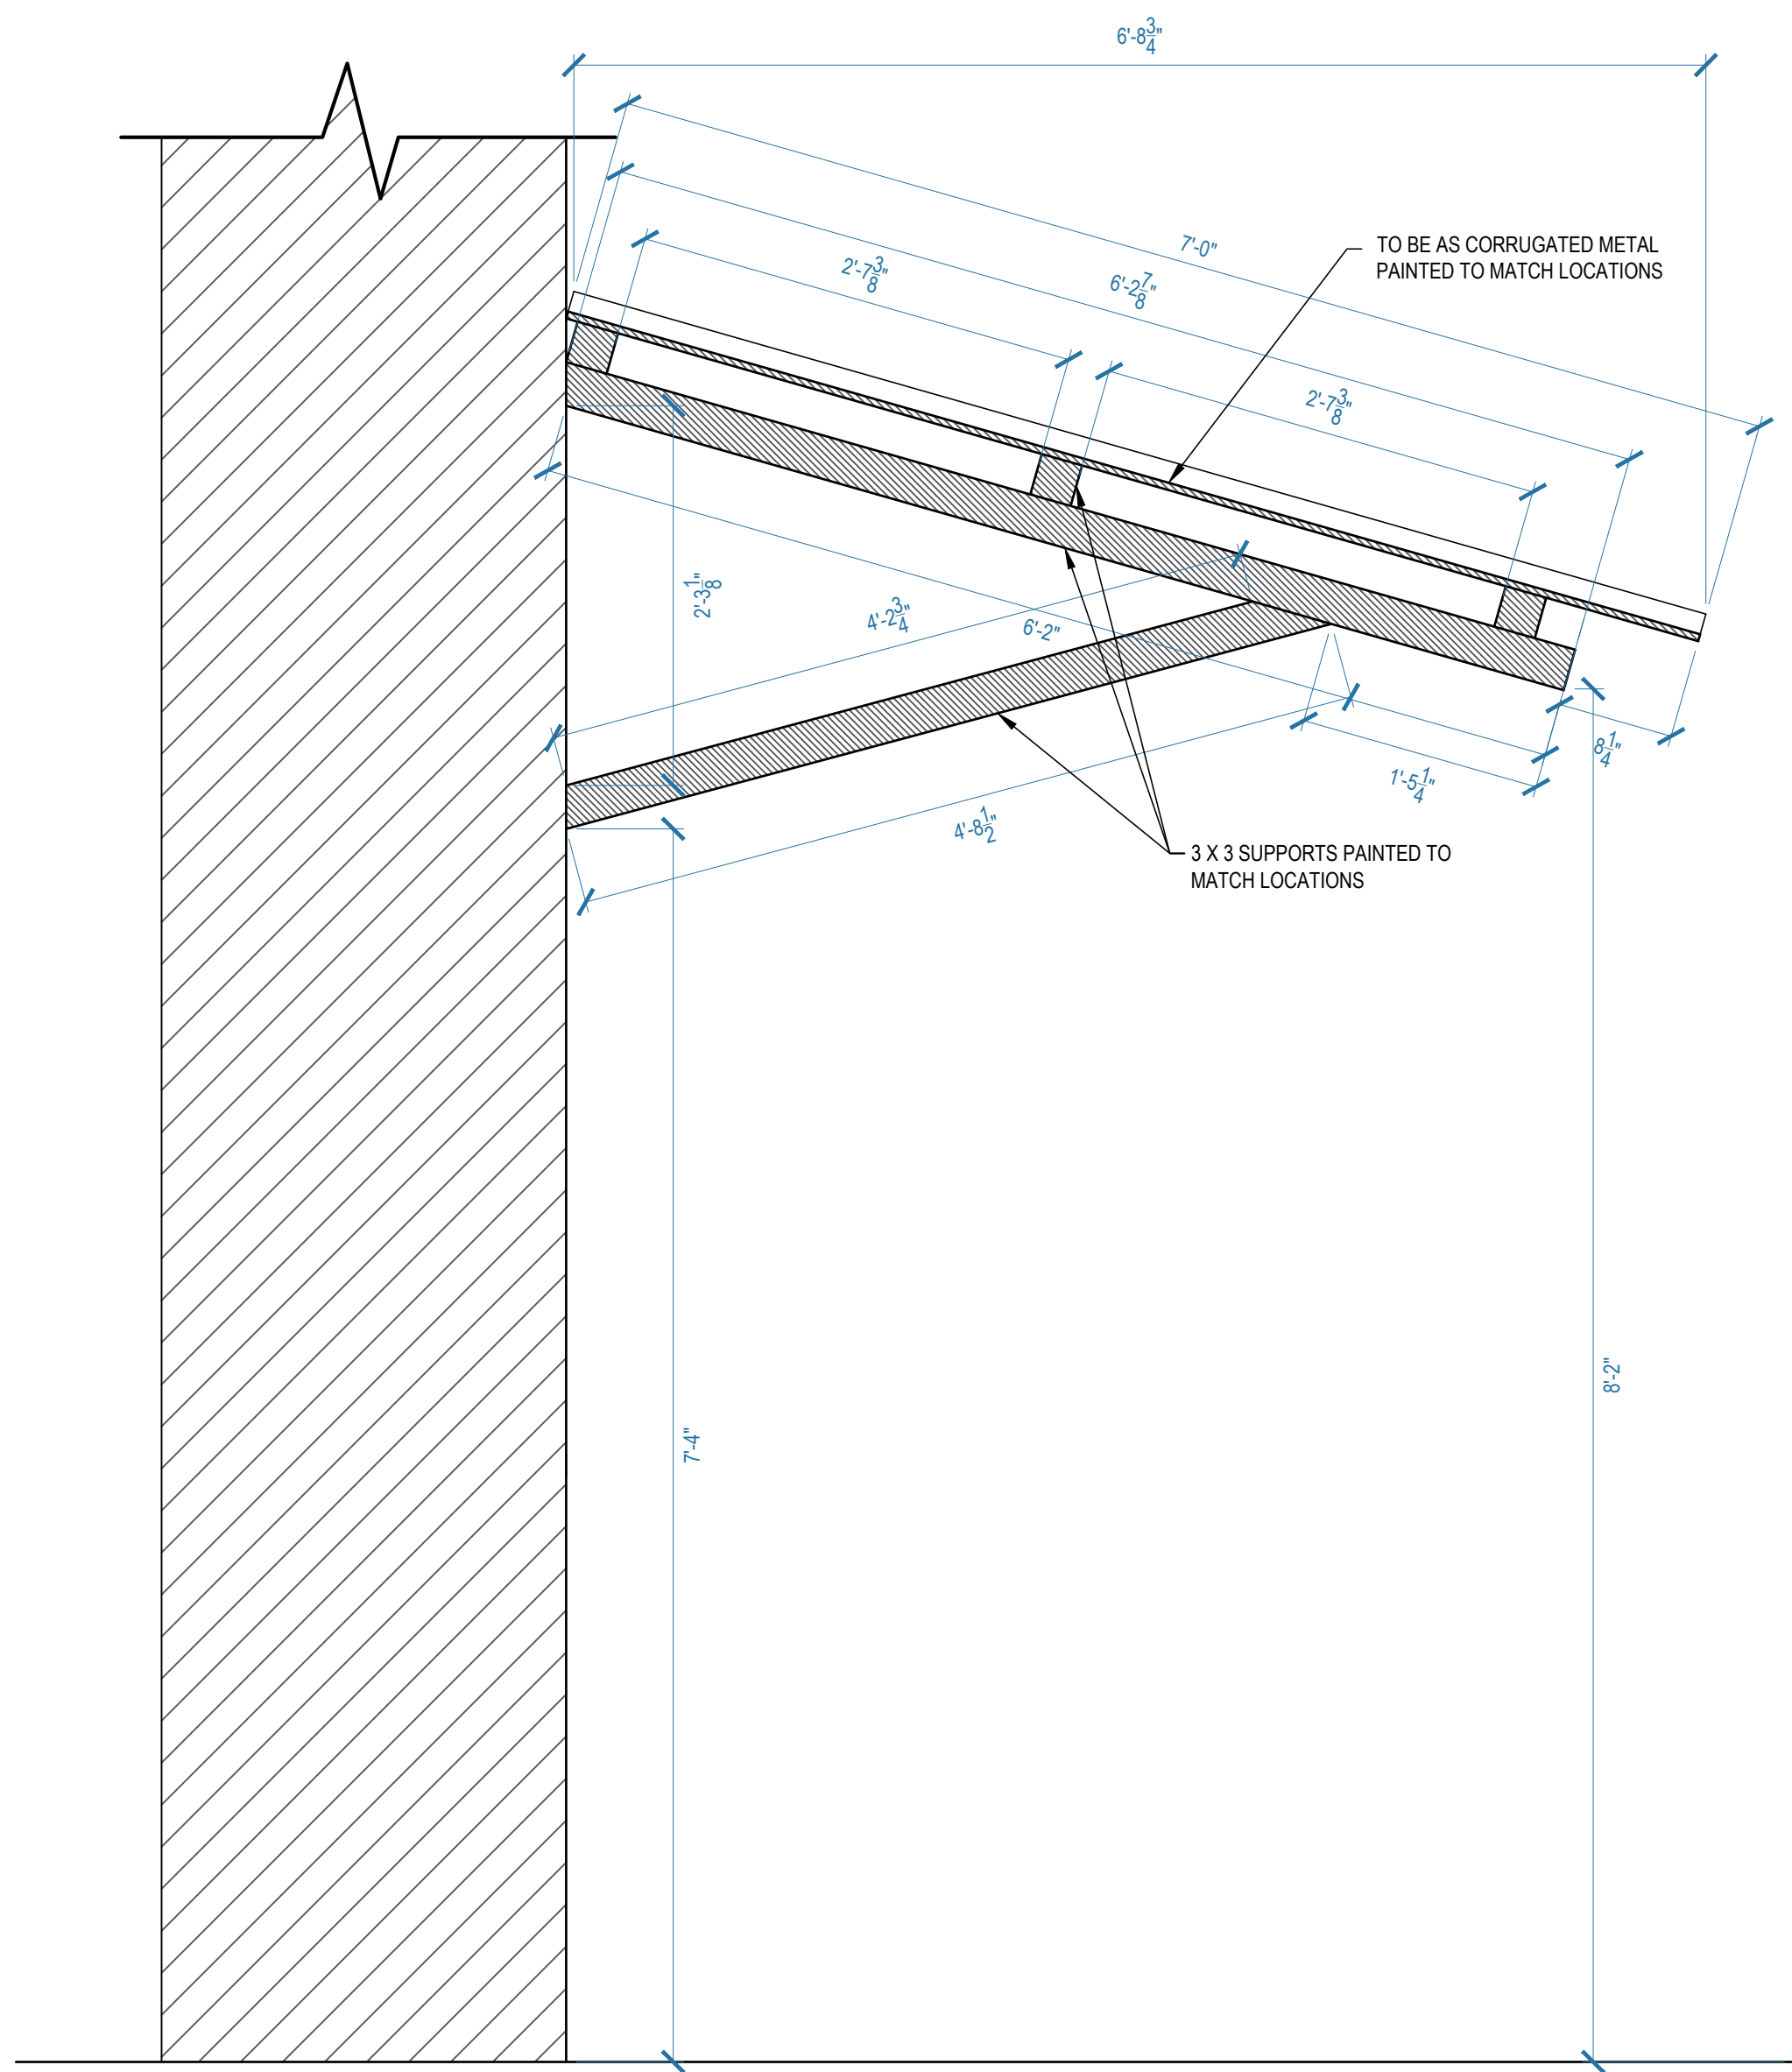


11.1 INT ELEVATION - FRONT DOOR
INT SIETE GOTAS
SCALE: 1" = 1'-0"

REFERENCE IMAGES




NOTE: SEE A.D. FOR COLORS AND FINISHES

SET TITLE: INT SIETE GOTAS	
DESCRIPTION: AWNING AND RAILING DETAILS	
LOCATION: STAGE 1 - STARLIGHT STUDIOS	
SCALE: AS NOTED	
DRAWN BY: SP	SET # 49901-06
DATE: 02.08.2019	SHEET #
REVIS	21 of 28
PRODUCTION DESIGNER: RYAN PALMER ART DIRECTOR: CHRIS CRAINE	

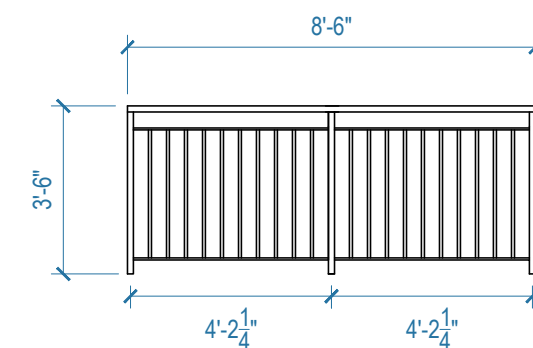


QUEEN OF THE SOUTH


22 of 28

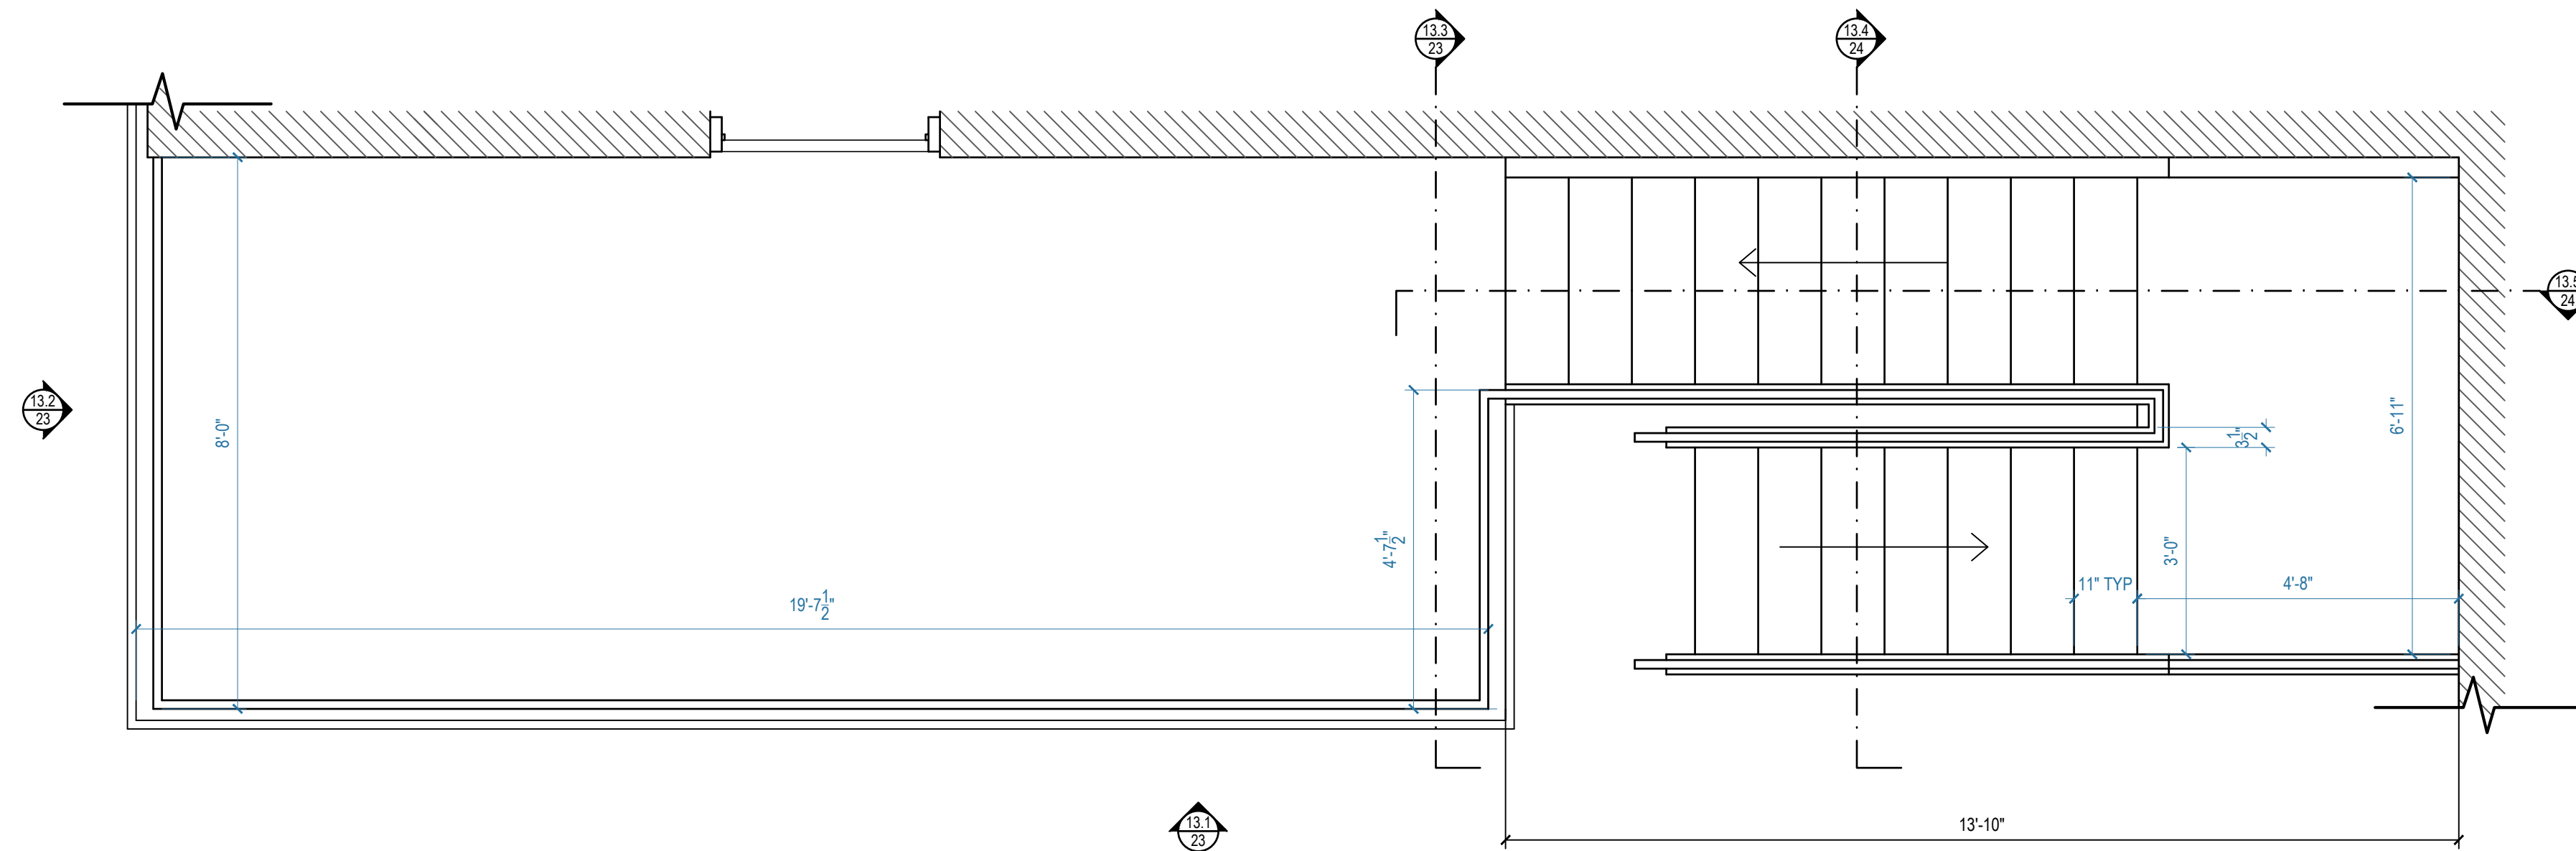


13.0 PLAN
INT SIETE GOTAS SCALE: 1/2" = 1'-0"

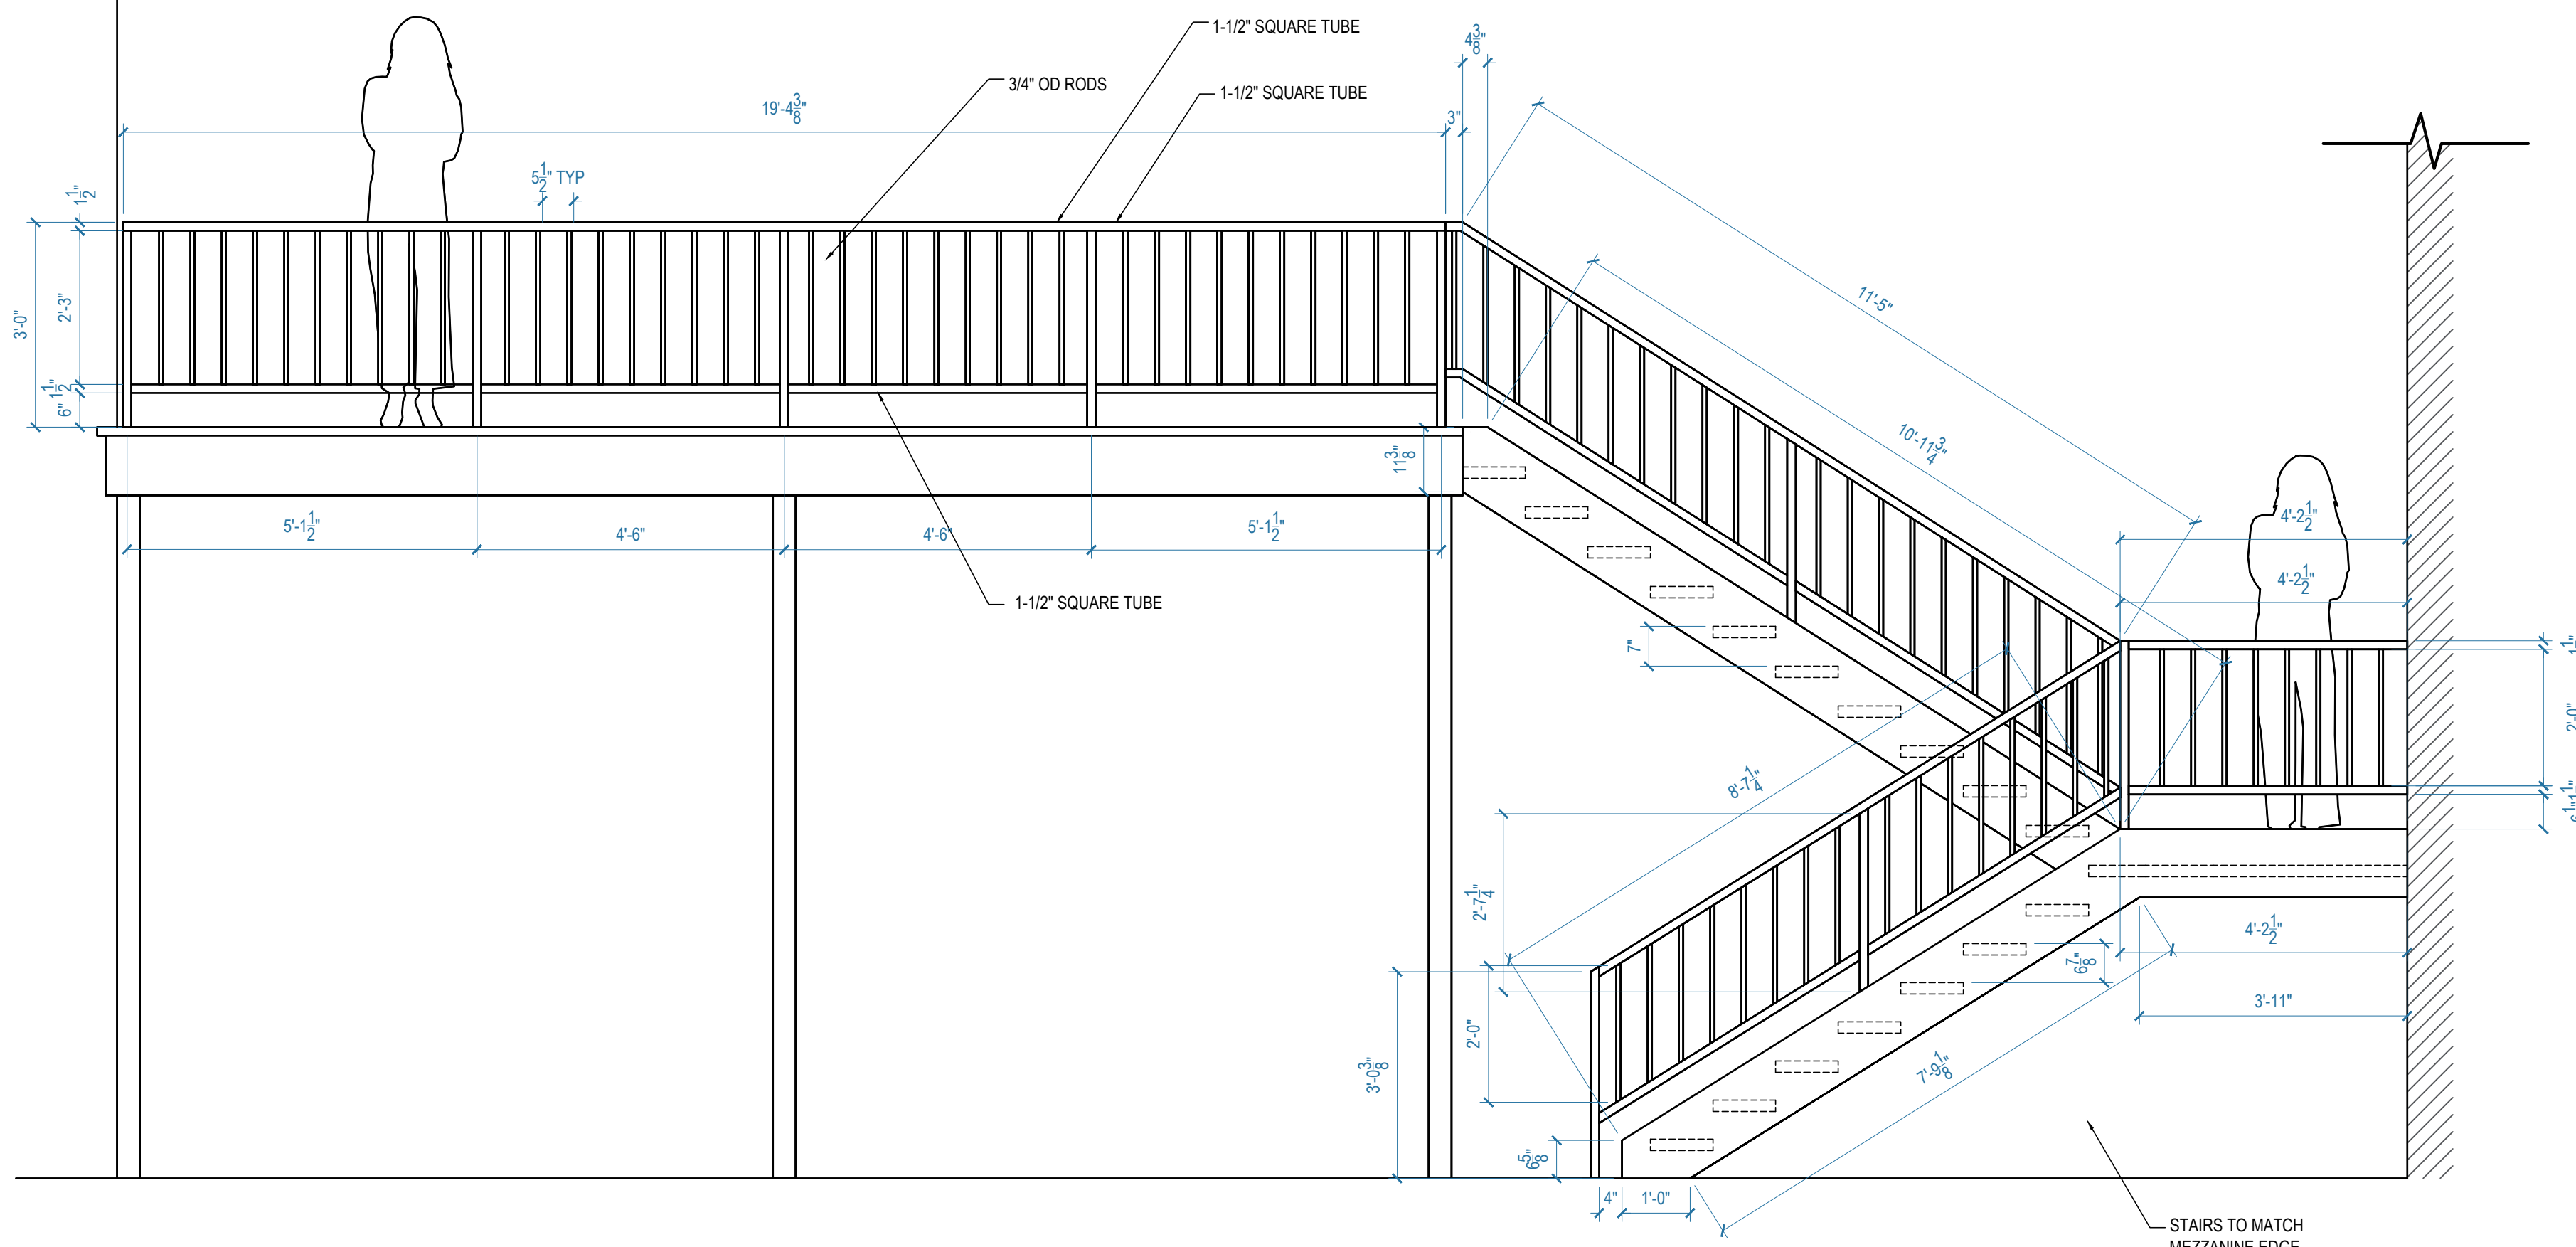

13.1 ELEVATION
INT SIETE GOTAS SCALE: 1/2" = 1'-0"

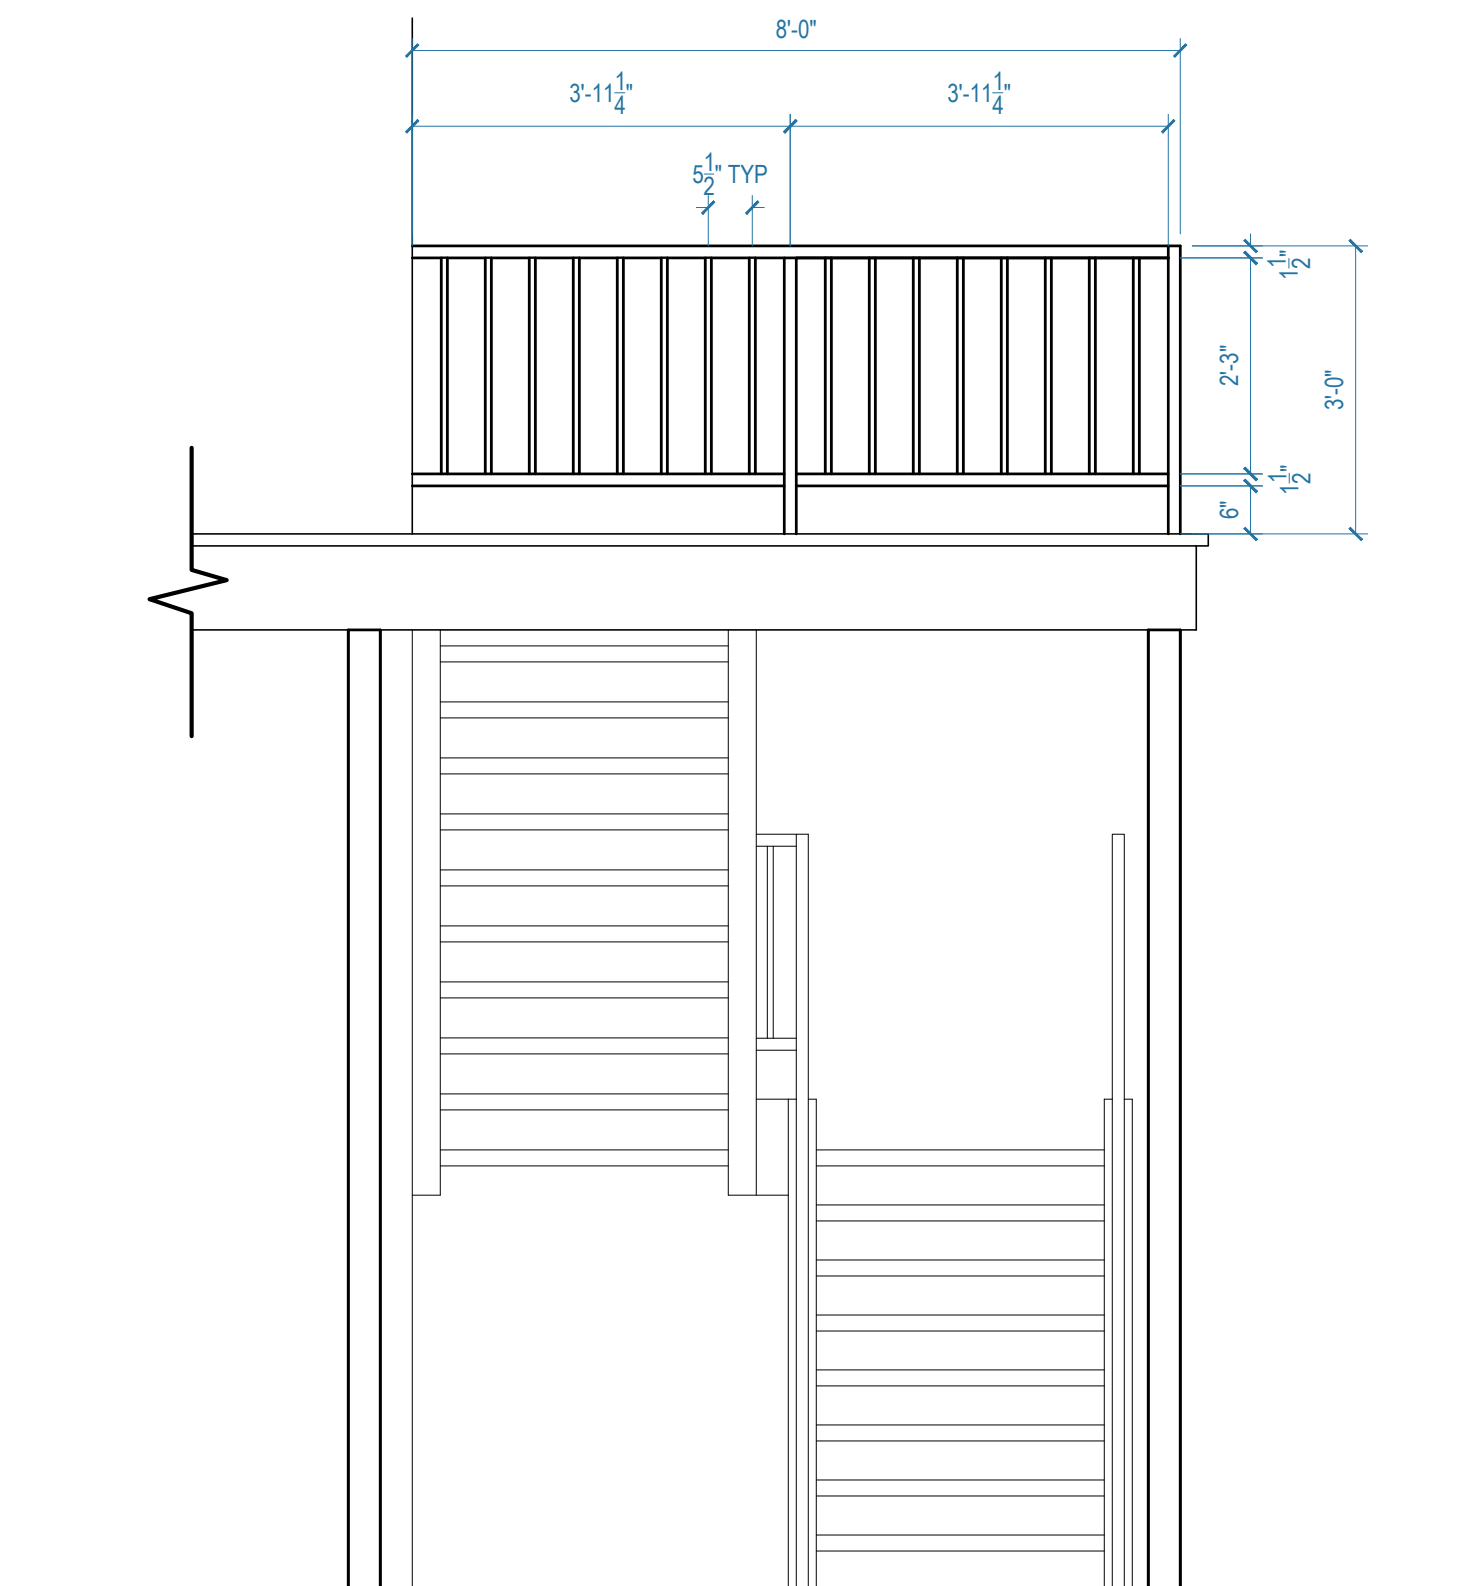

13.2 ELEVATION
INT SIETE GOTAS SCALE: 1/2" = 1'-0"

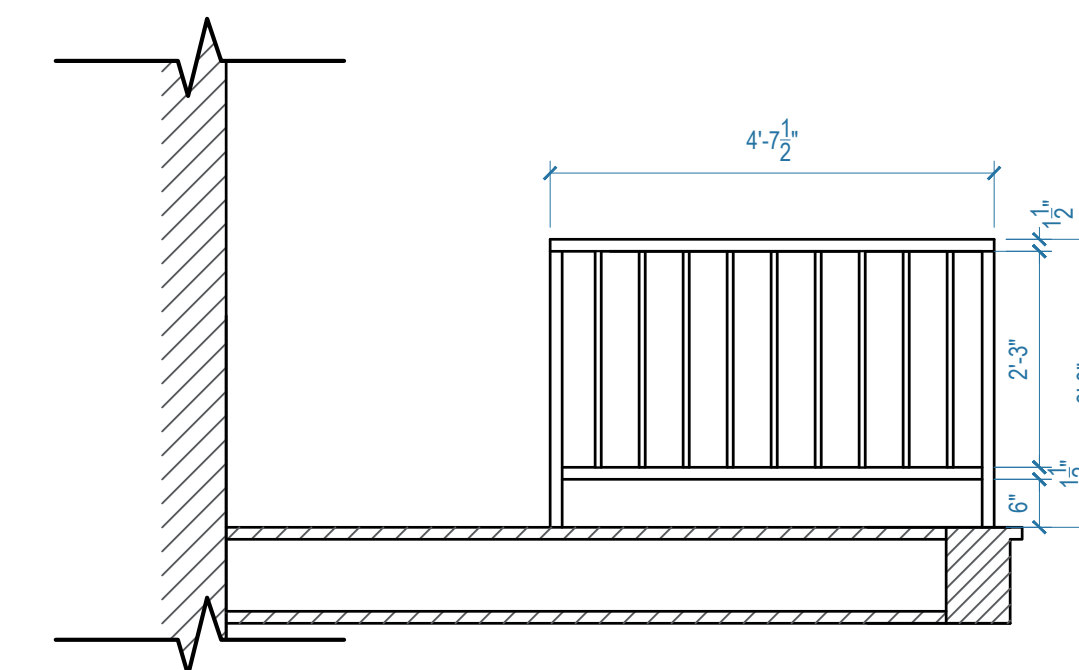


13.3 ELEVATION
INT SIETE GOTAS SCALE: 1/2" = 1'-0"

NOTE: SEE A.D. FOR COLORS AND FINISHES


**QUEEN
OF THE
SOUTH**

PRODUCTION DESIGNER: RYAN PALMER
ART DIRECTOR: CHRIS CRAINE

SET TITLE: INT SIETE GOTAS	
DESCRIPTION: STAIR AND RAILING PLANS & ELEVATIONS	
LOCATION: STAGE 1 - STARLIGHT STUDIOS	
SCALE: AS NOTED	
DRAWN BY: SP	SET # 49901-06
DATE: 02.08.2019	SHEET #
REVISED ON:	23 of 28
REVISED ON:	

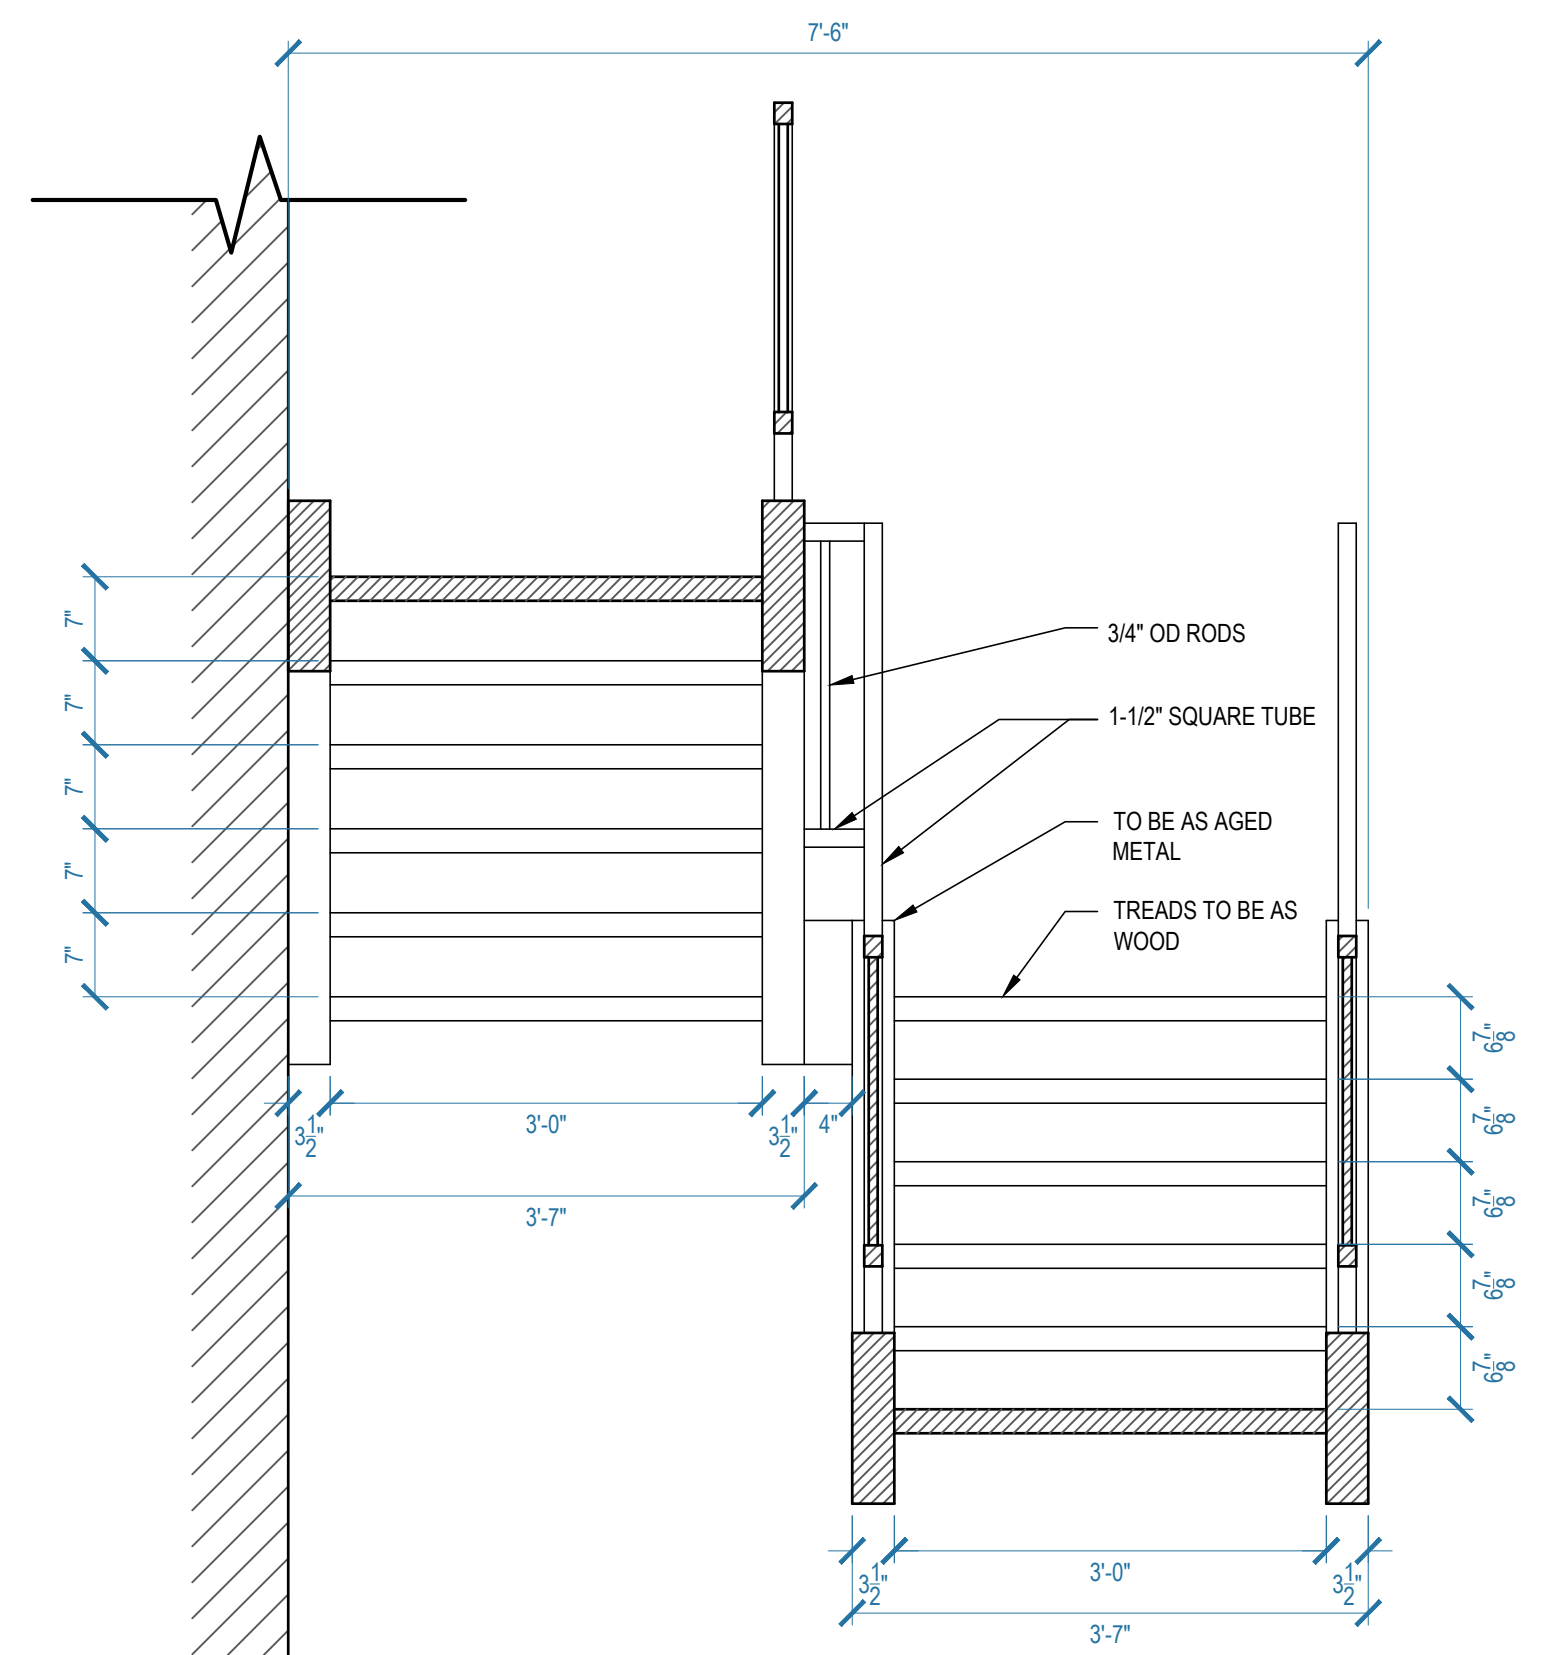


13.4 SECTION
INT SIETE GOTAS SCALE: 3/4" = 1'-0"

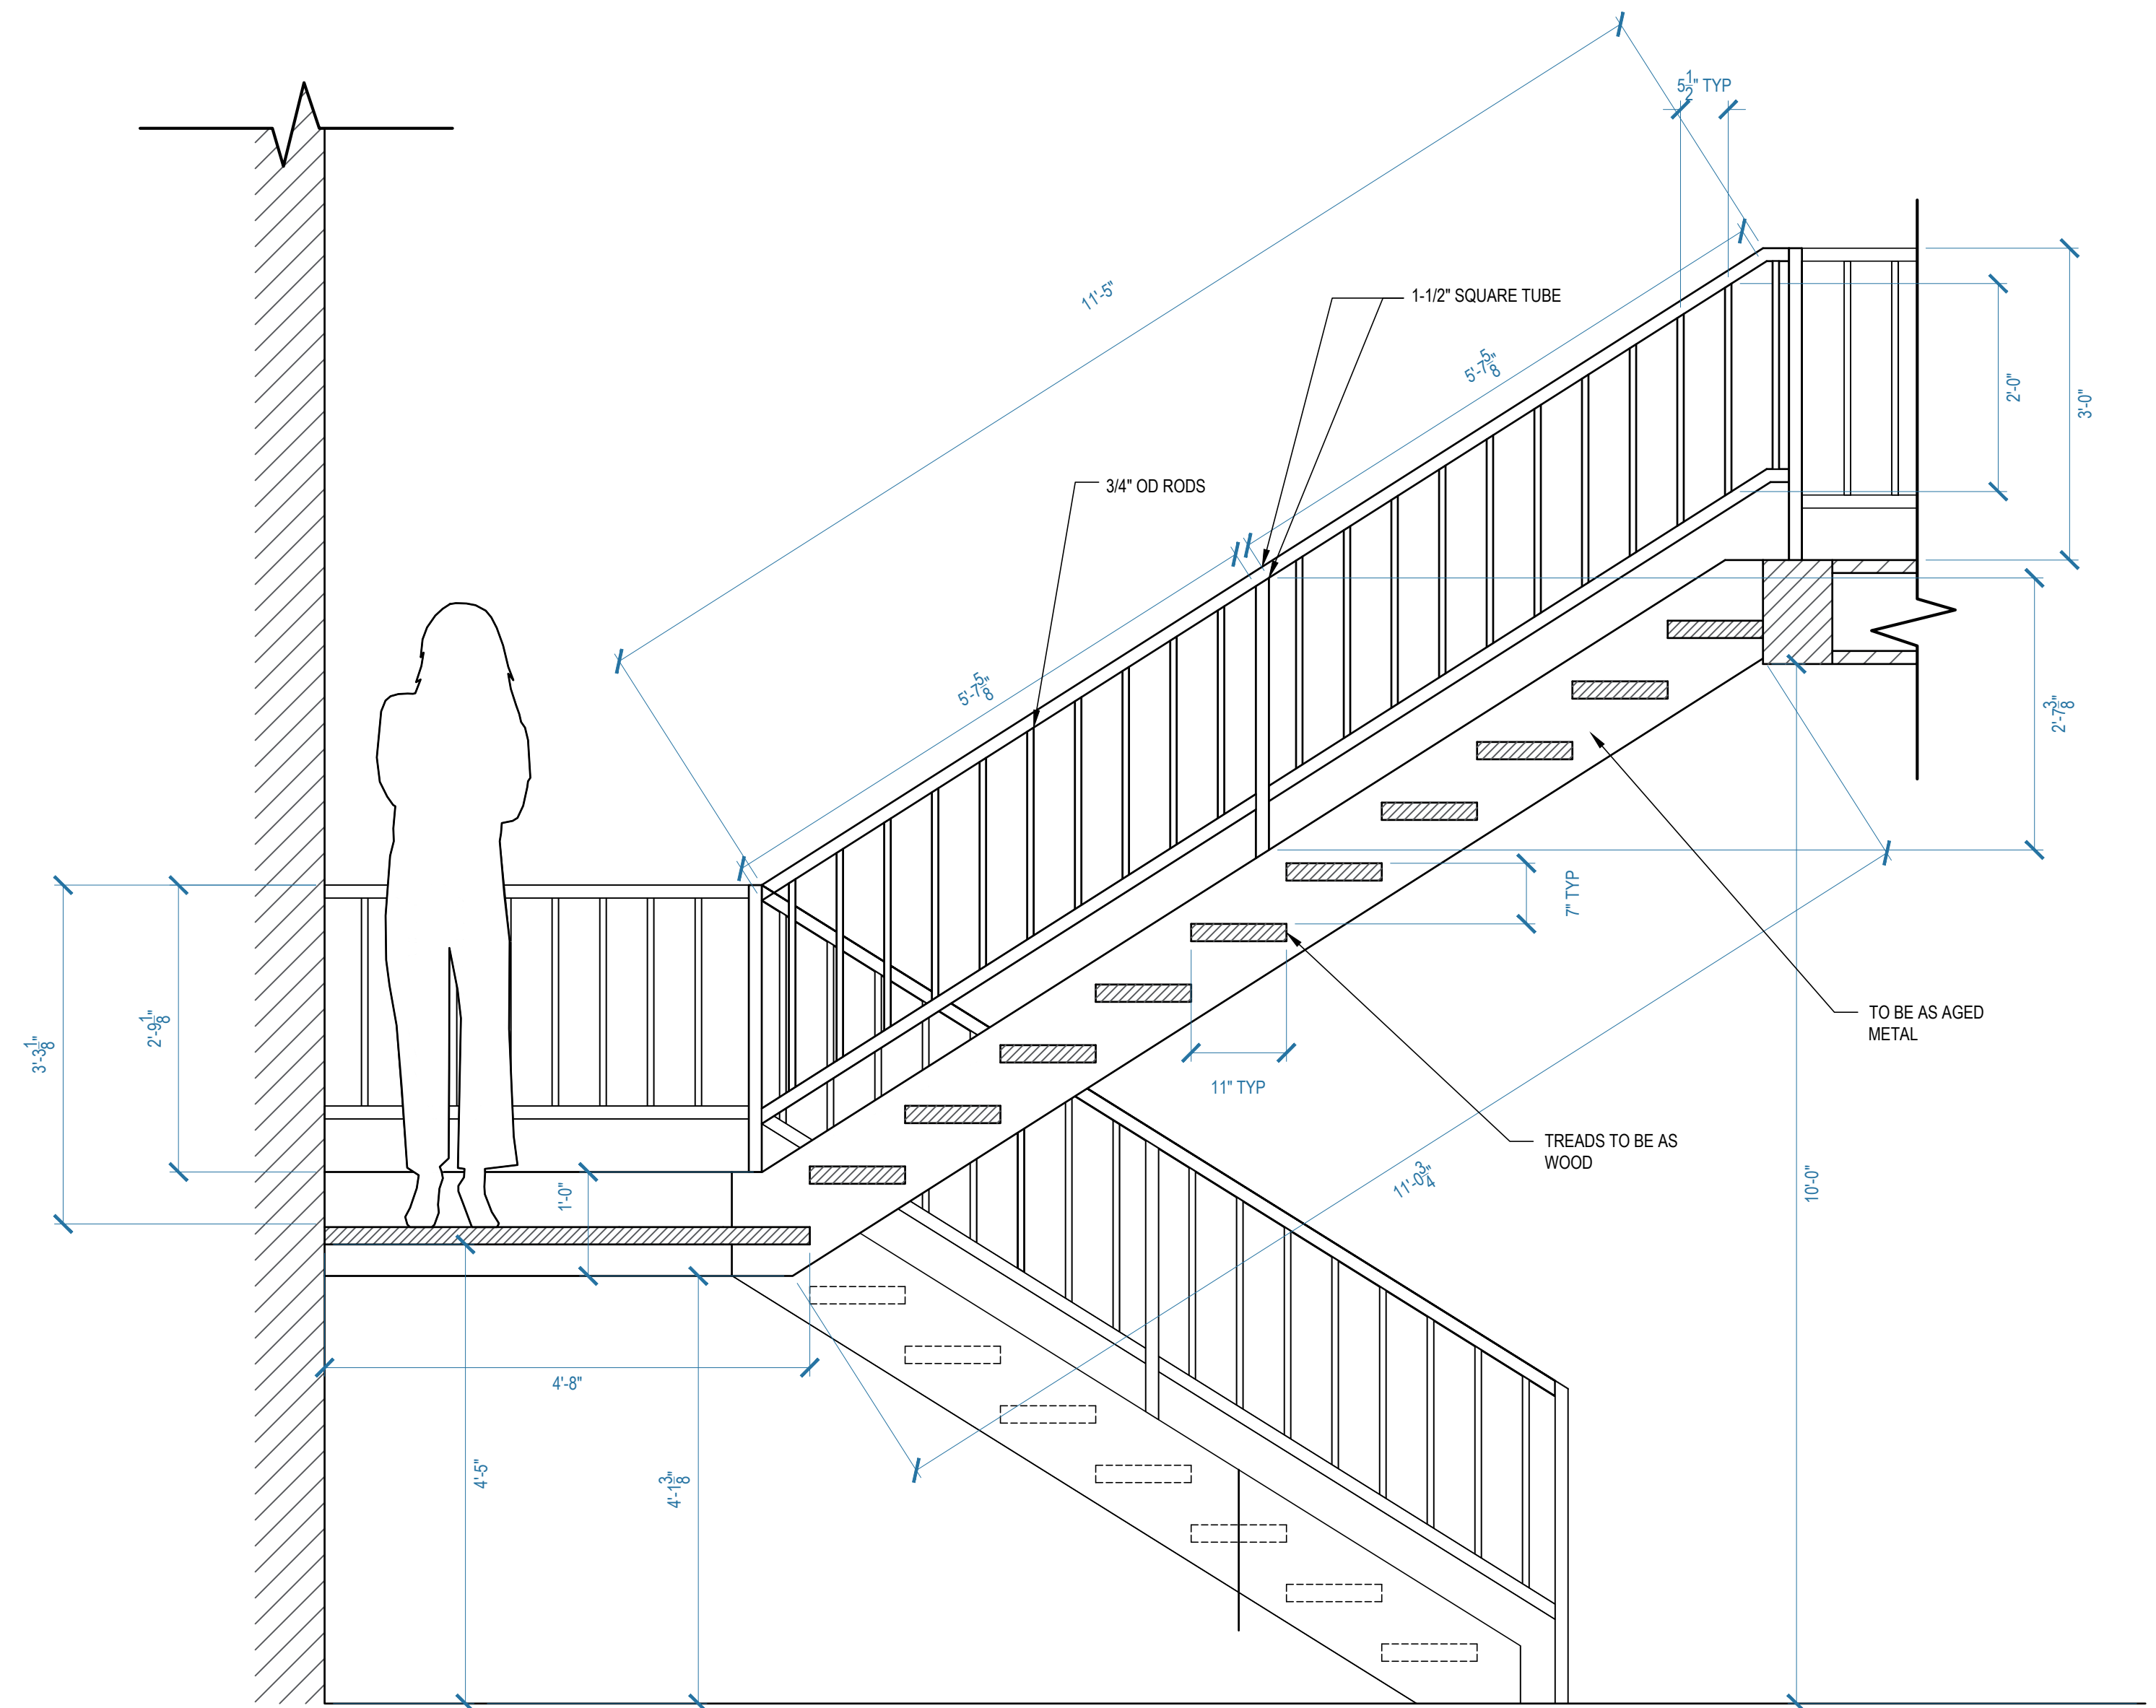


13.5 SECTION
INT SIETE GOTAS SCALE: 3/4" = 1'-0"

NOTE: SEE A.D. FOR COLORS AND FINISHES


QUEEN OF THE SOUTH	SET TITLE: INT SIETE GOTAS	
	DESCRIPTION: STAIR AND RAILING SECTION	
	LOCATION: STAGE 1 - STARLIGHT STUDIOS	
	SCALE: AS NOTED	
	DRAWN BY: SP	SET # 49901-06
PRODUCTION DESIGNER: RYAN PALMER ART DIRECTOR: CHRIS CRAINE	DATE: 02.08.2019	SHEET #
	REVISED ON:	24 of 28
	REVISED ON:	

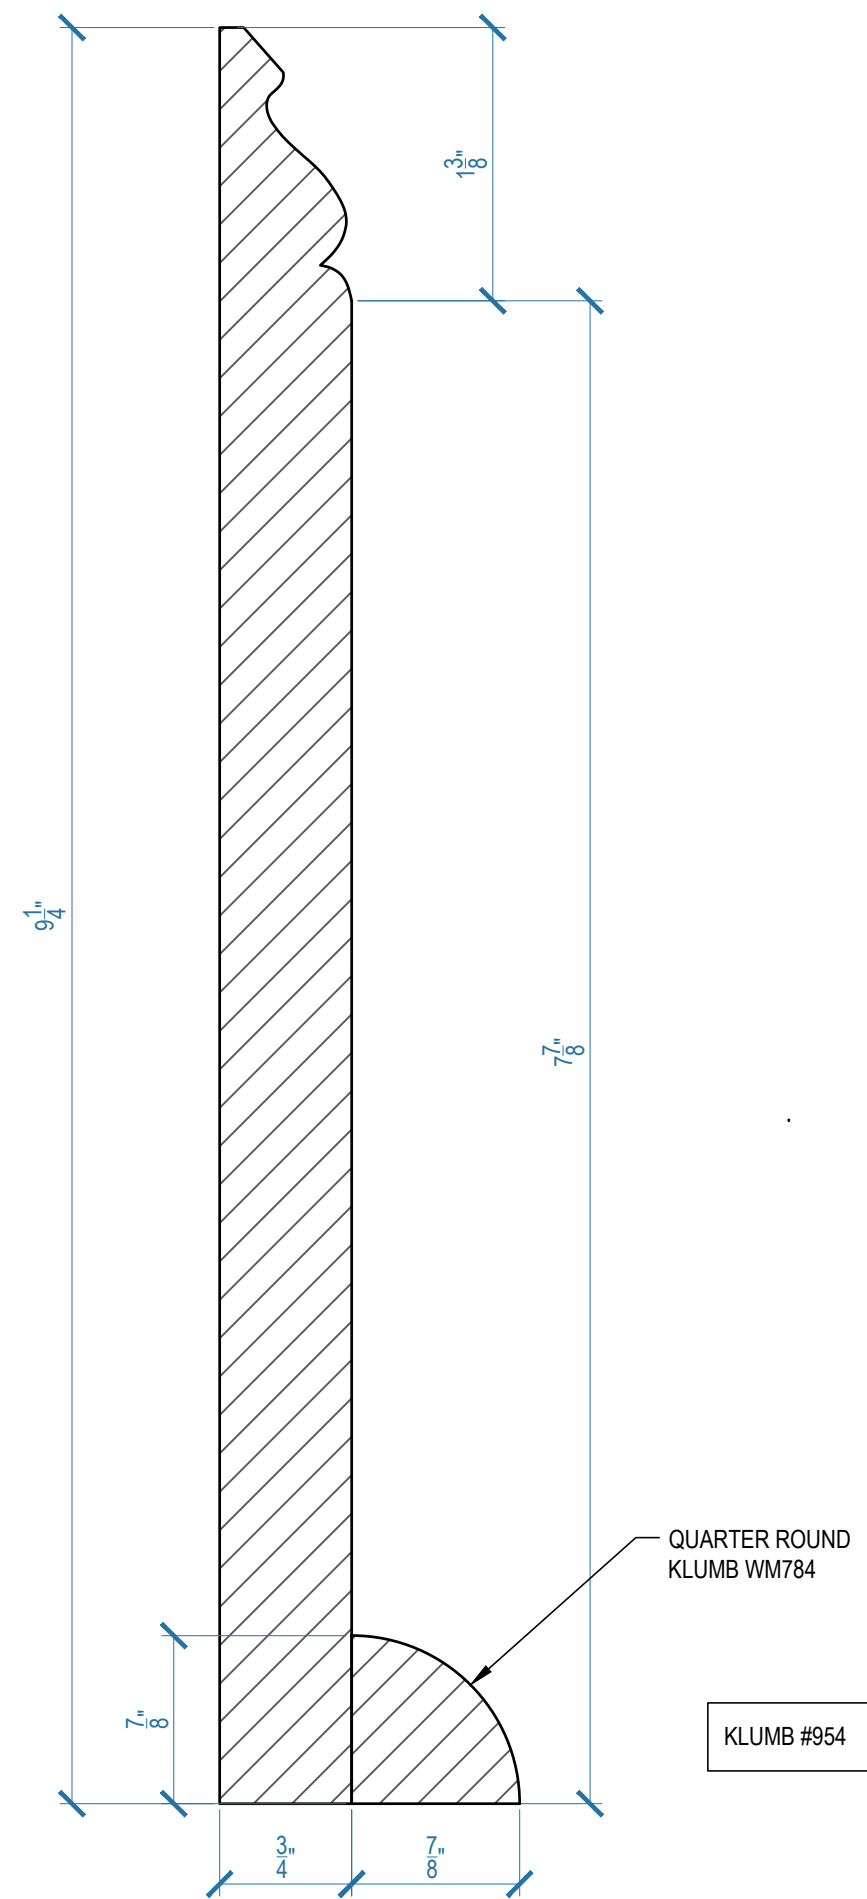


14.1 DETAIL- BASEBOARD
INT SIETE GOTAS FULL SCALE

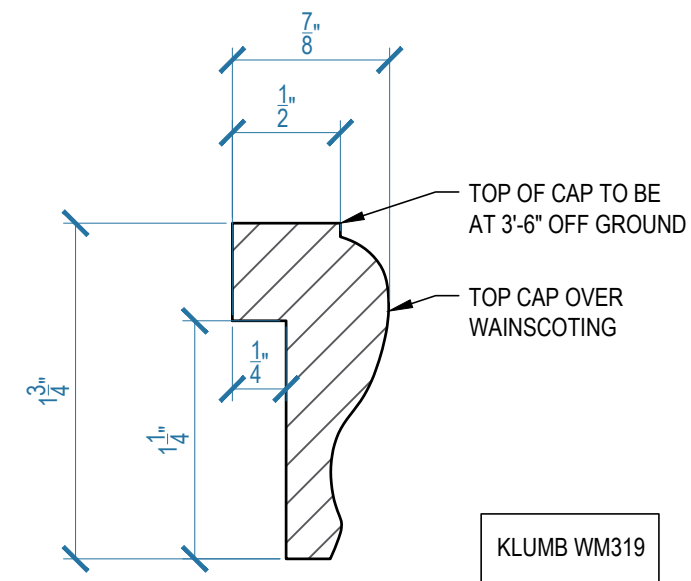

14.2 DETAIL- CHAIR RAIL
INT SIETE GOTAS FULL SCALE

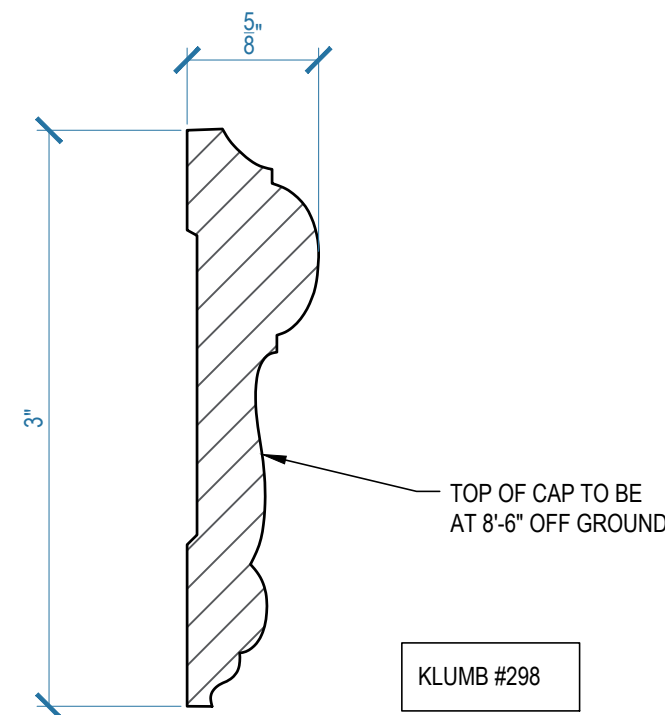


14.3 DETAIL- PICTURE RAIL
INT SIETE GOTAS FULL SCALE

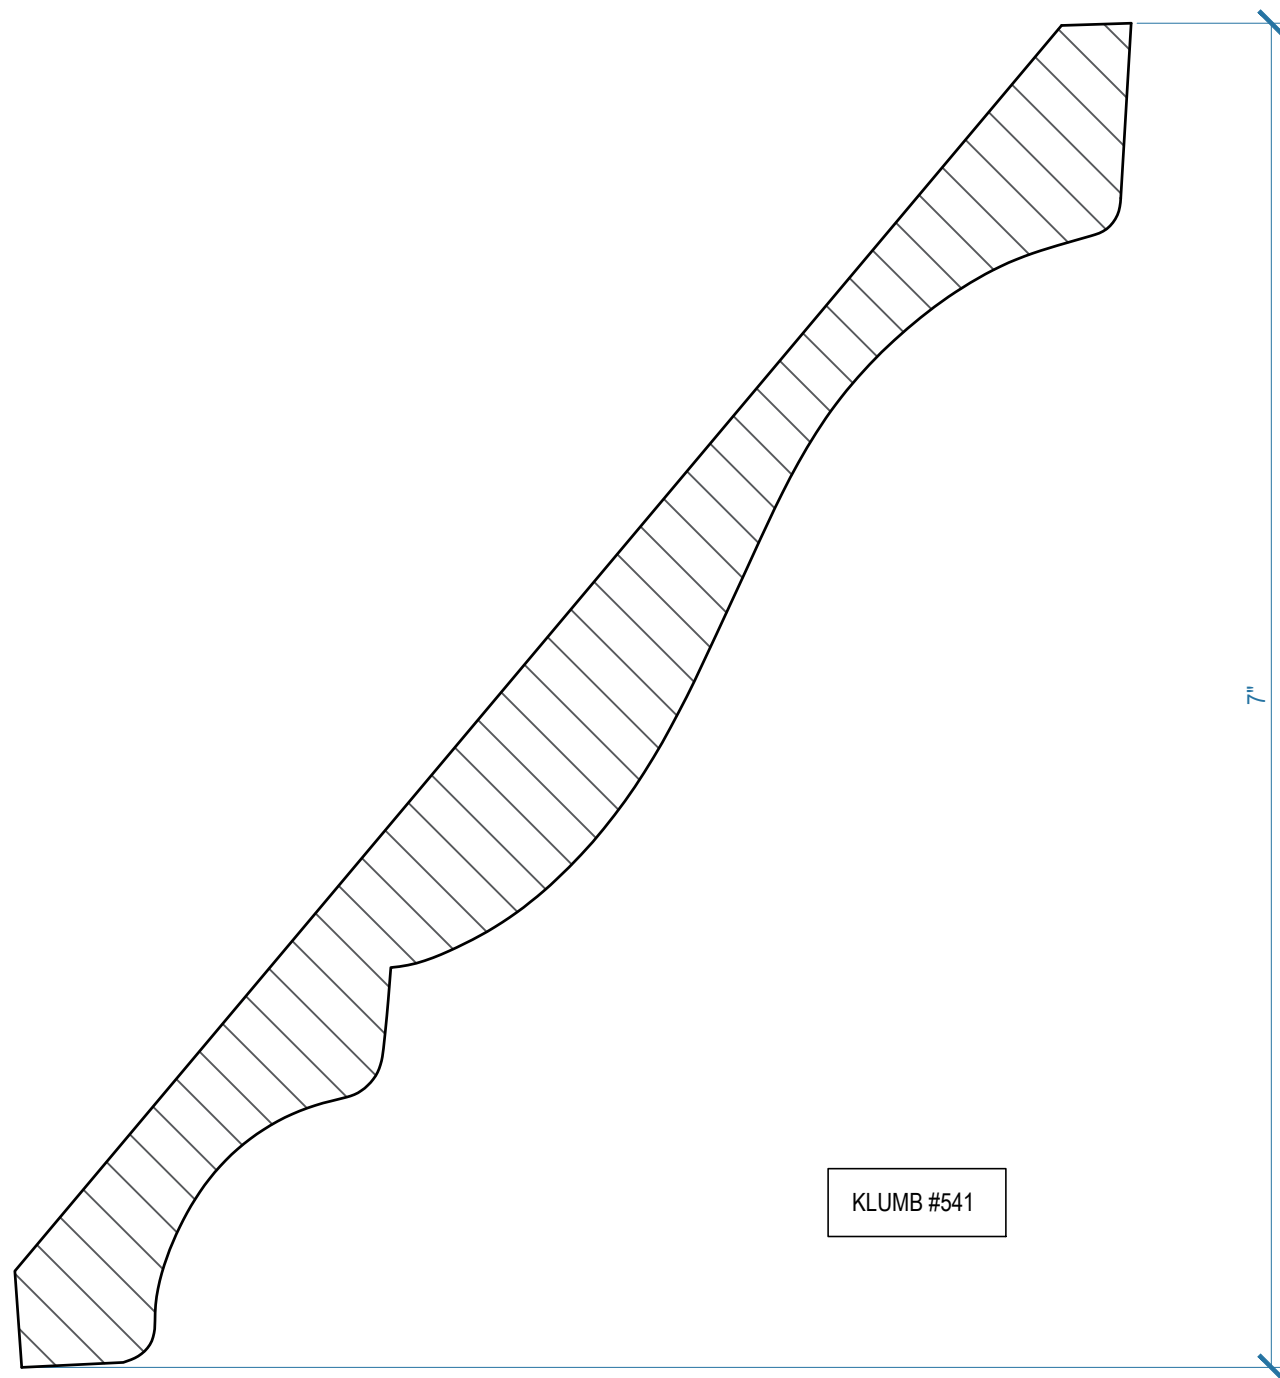


14.4 DETAIL- CROWN MOULDING
INT SIETE GOTAS FULL SCALE

LAYOUT REFERENCE

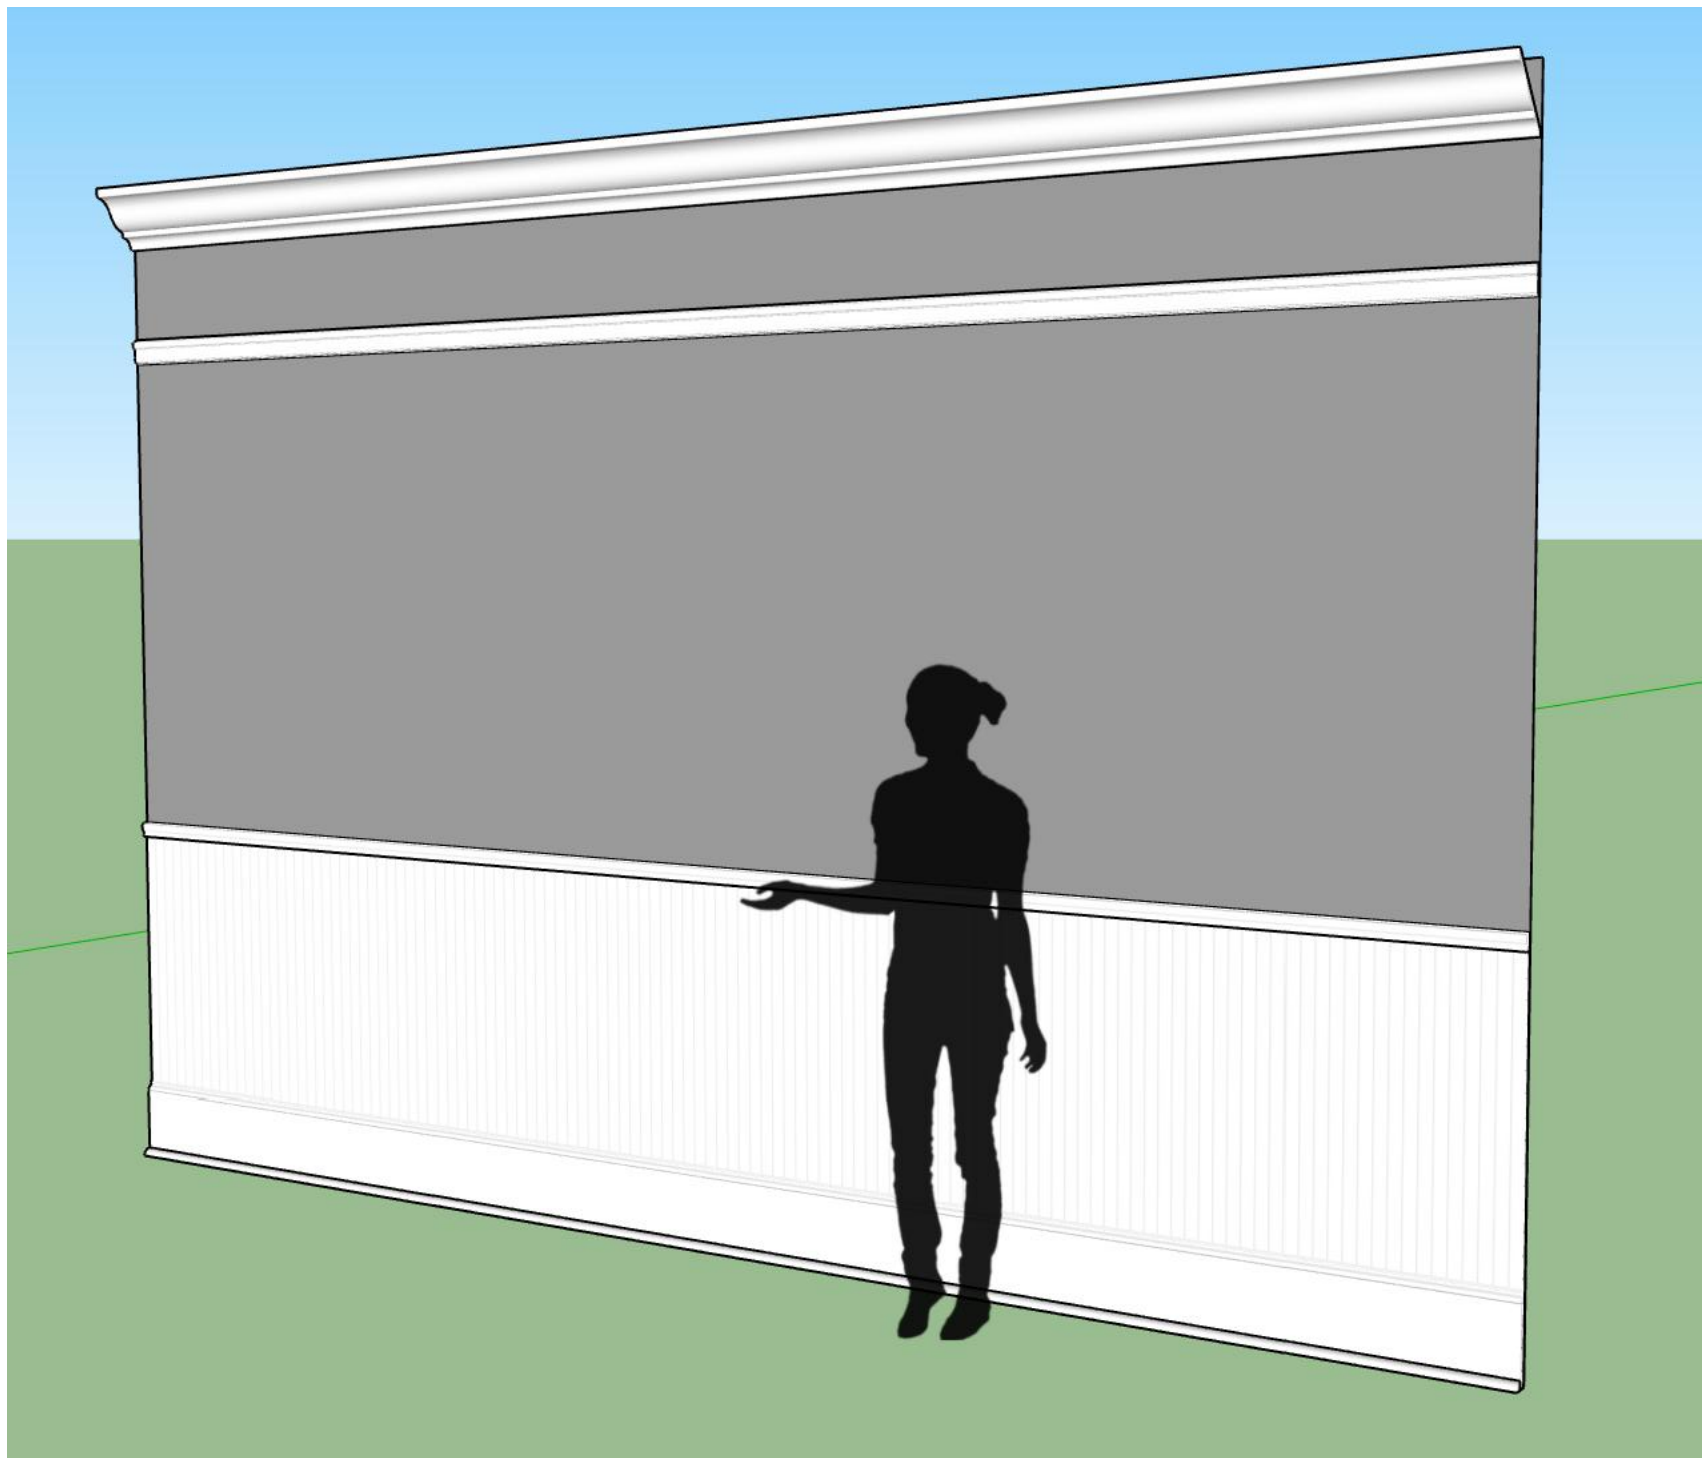

NOTE: SEE A.D. FOR COLORS AND FINISHES

<div>QUEEN OF THE SOUTH</div>	SET TITLE: INT SIETE GOTAS	
	DESCRIPTION: TRIM DETAILS	
	LOCATION: STAGE 1 - STARLIGHT STUDIOS	
	SCALE: FULL SCALE	
	DRAWN BY: SP	SET # 49901-06
	DATE: 02.12.2019	SHEET #
PRODUCTION DESIGNER: RYAN PALMER ART DIRECTOR: CHRIS CRAINE	REVISED ON:	25 of 28
	REVISED ON:	

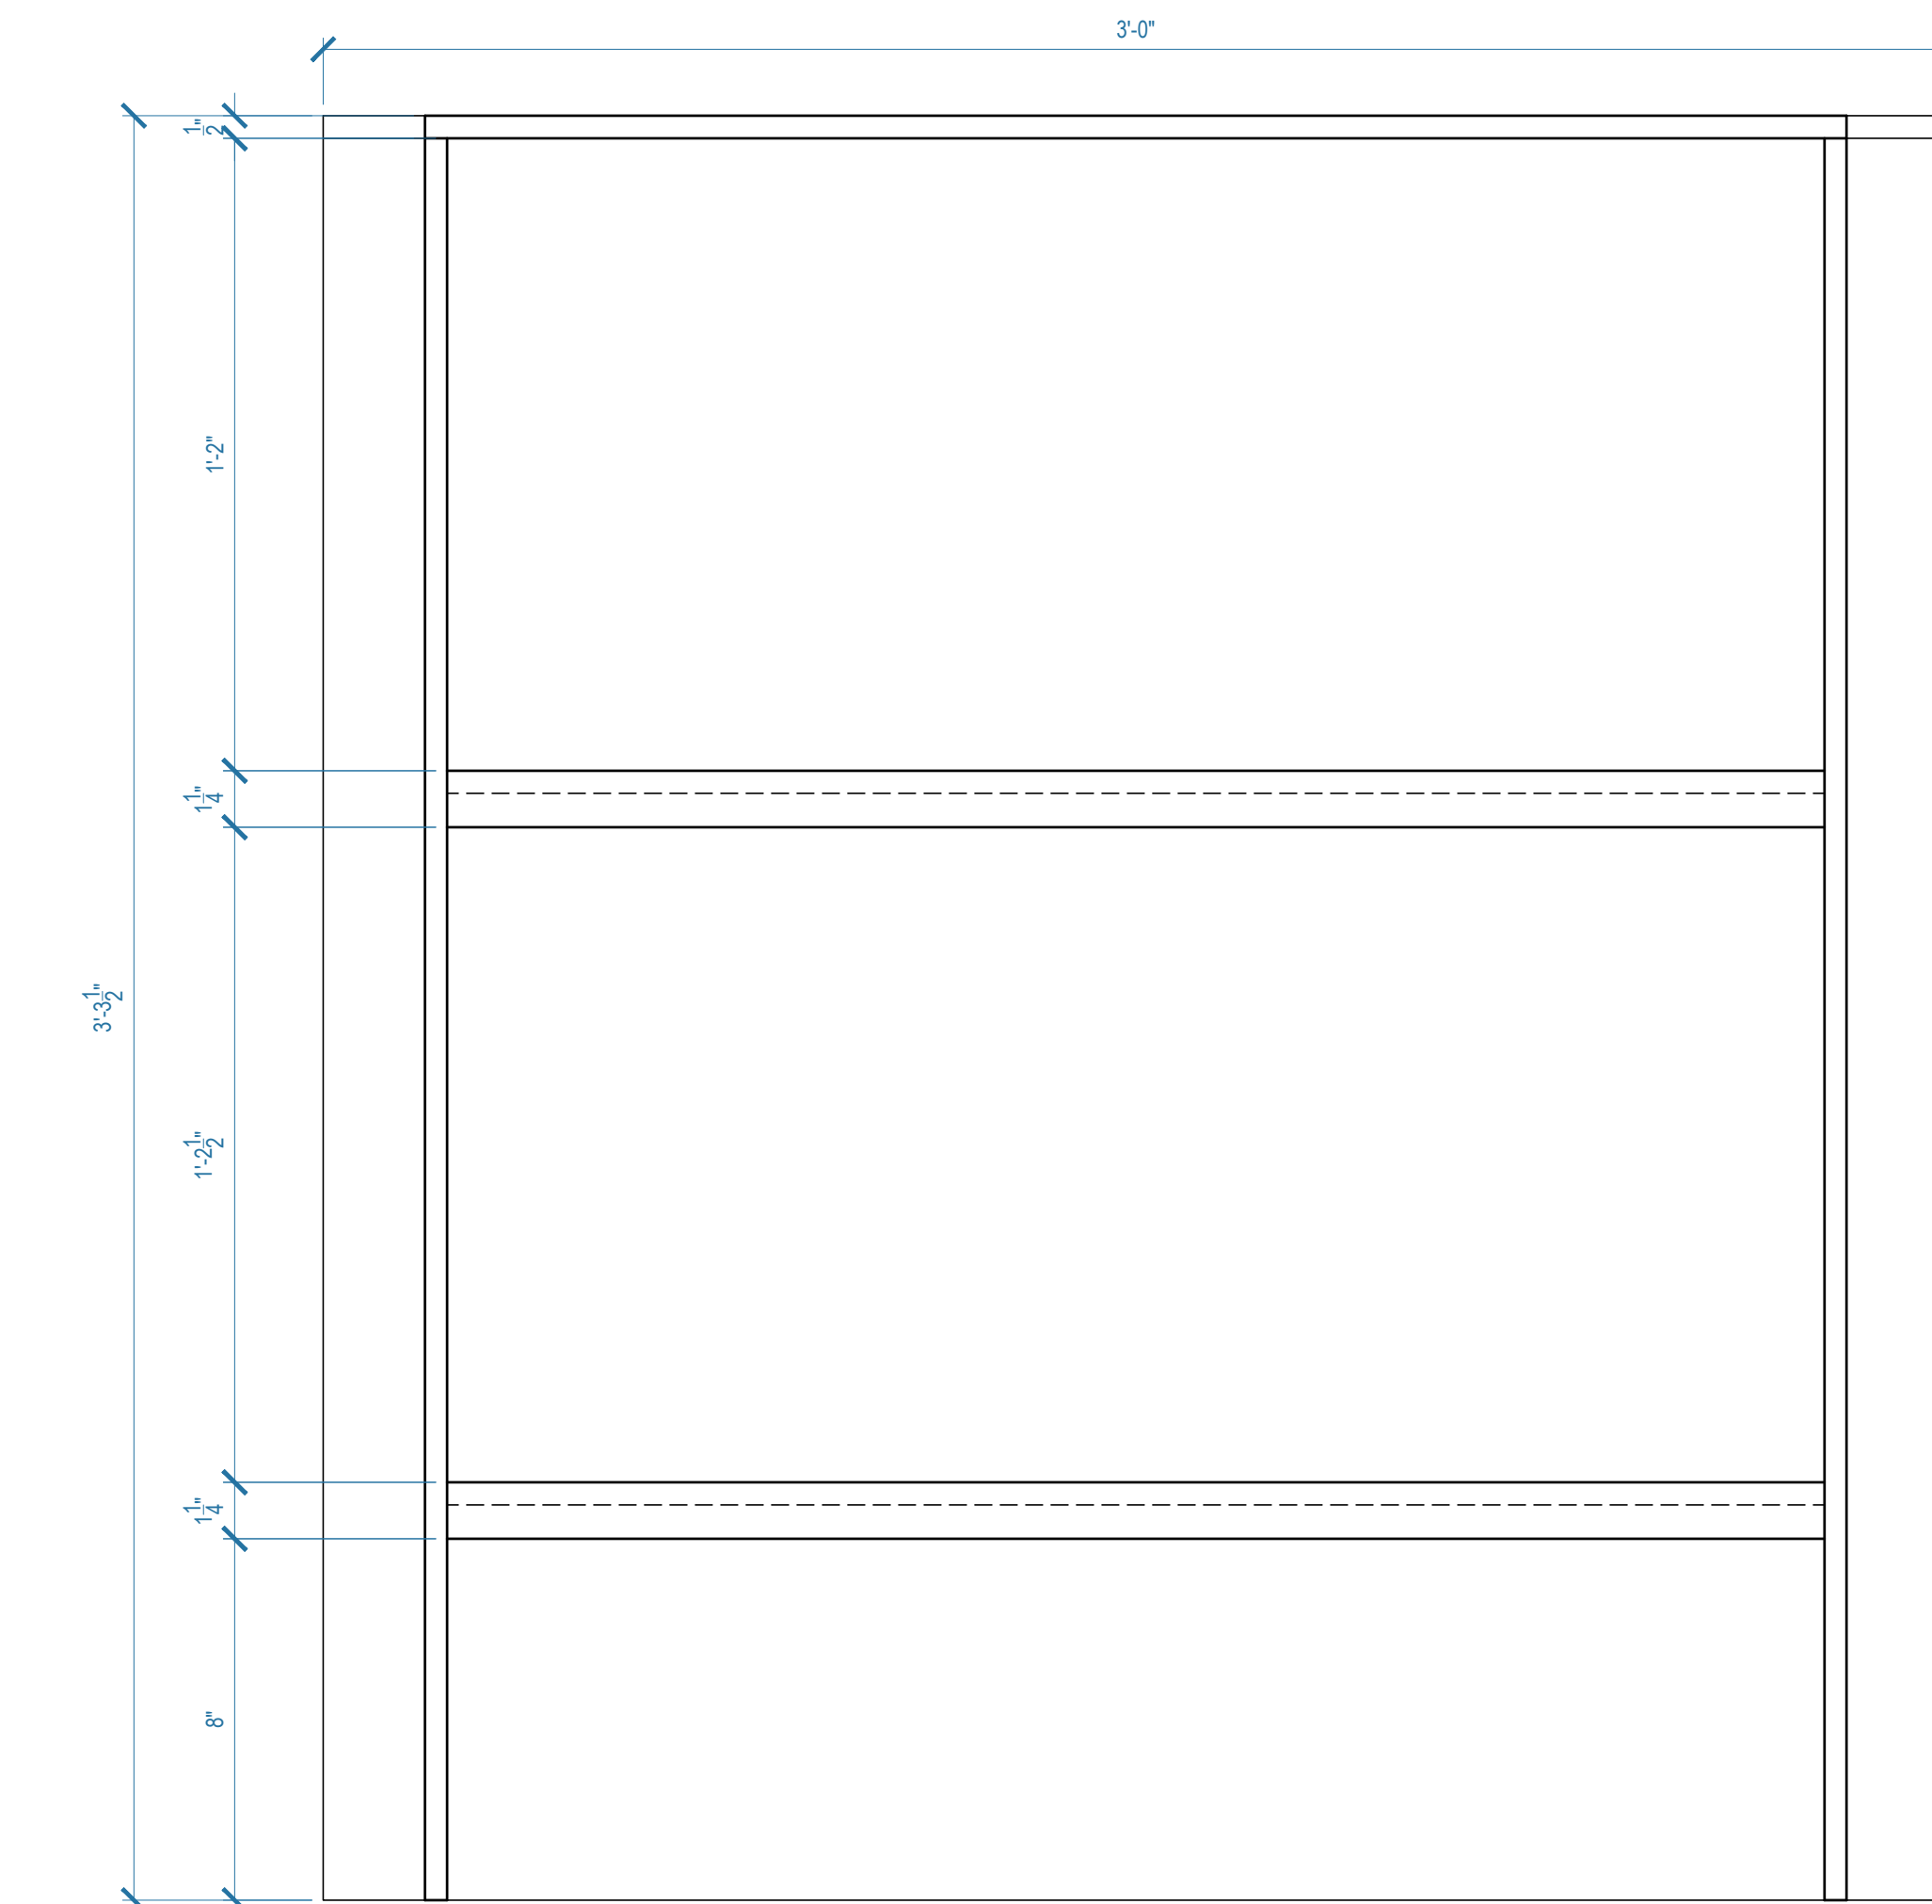

16.1 ELEVATION - BAR SHELVES
INT TERESA'S BAR SCALE: 3" = 1'-0"




16.2 SECTION - BAR SHELVES
INT TERESA'S BAR SCALE: 3" = 1'-0"

NOTE: SEE A.D. FOR COLORS AND FINISHES

QUEEN OF THE SOUTH


PRODUCTION DESIGNER: RYAN PALMER
ART DIRECTOR: CHRIS CRAINE

SET TITLE: INT SIETE GOTAS	
DESCRIPTION: BAR SHELF DETAILS	
LOCATION: STAGE 1 - STARLIGHT STUDIOS	
SCALE: 3" = 1'-0"	
DRAWN BY: SP	SET # 49901-06
DATE: 02.25.2019	SHEET # 27 of 28
REVISED ON:	
REVISED ON:	

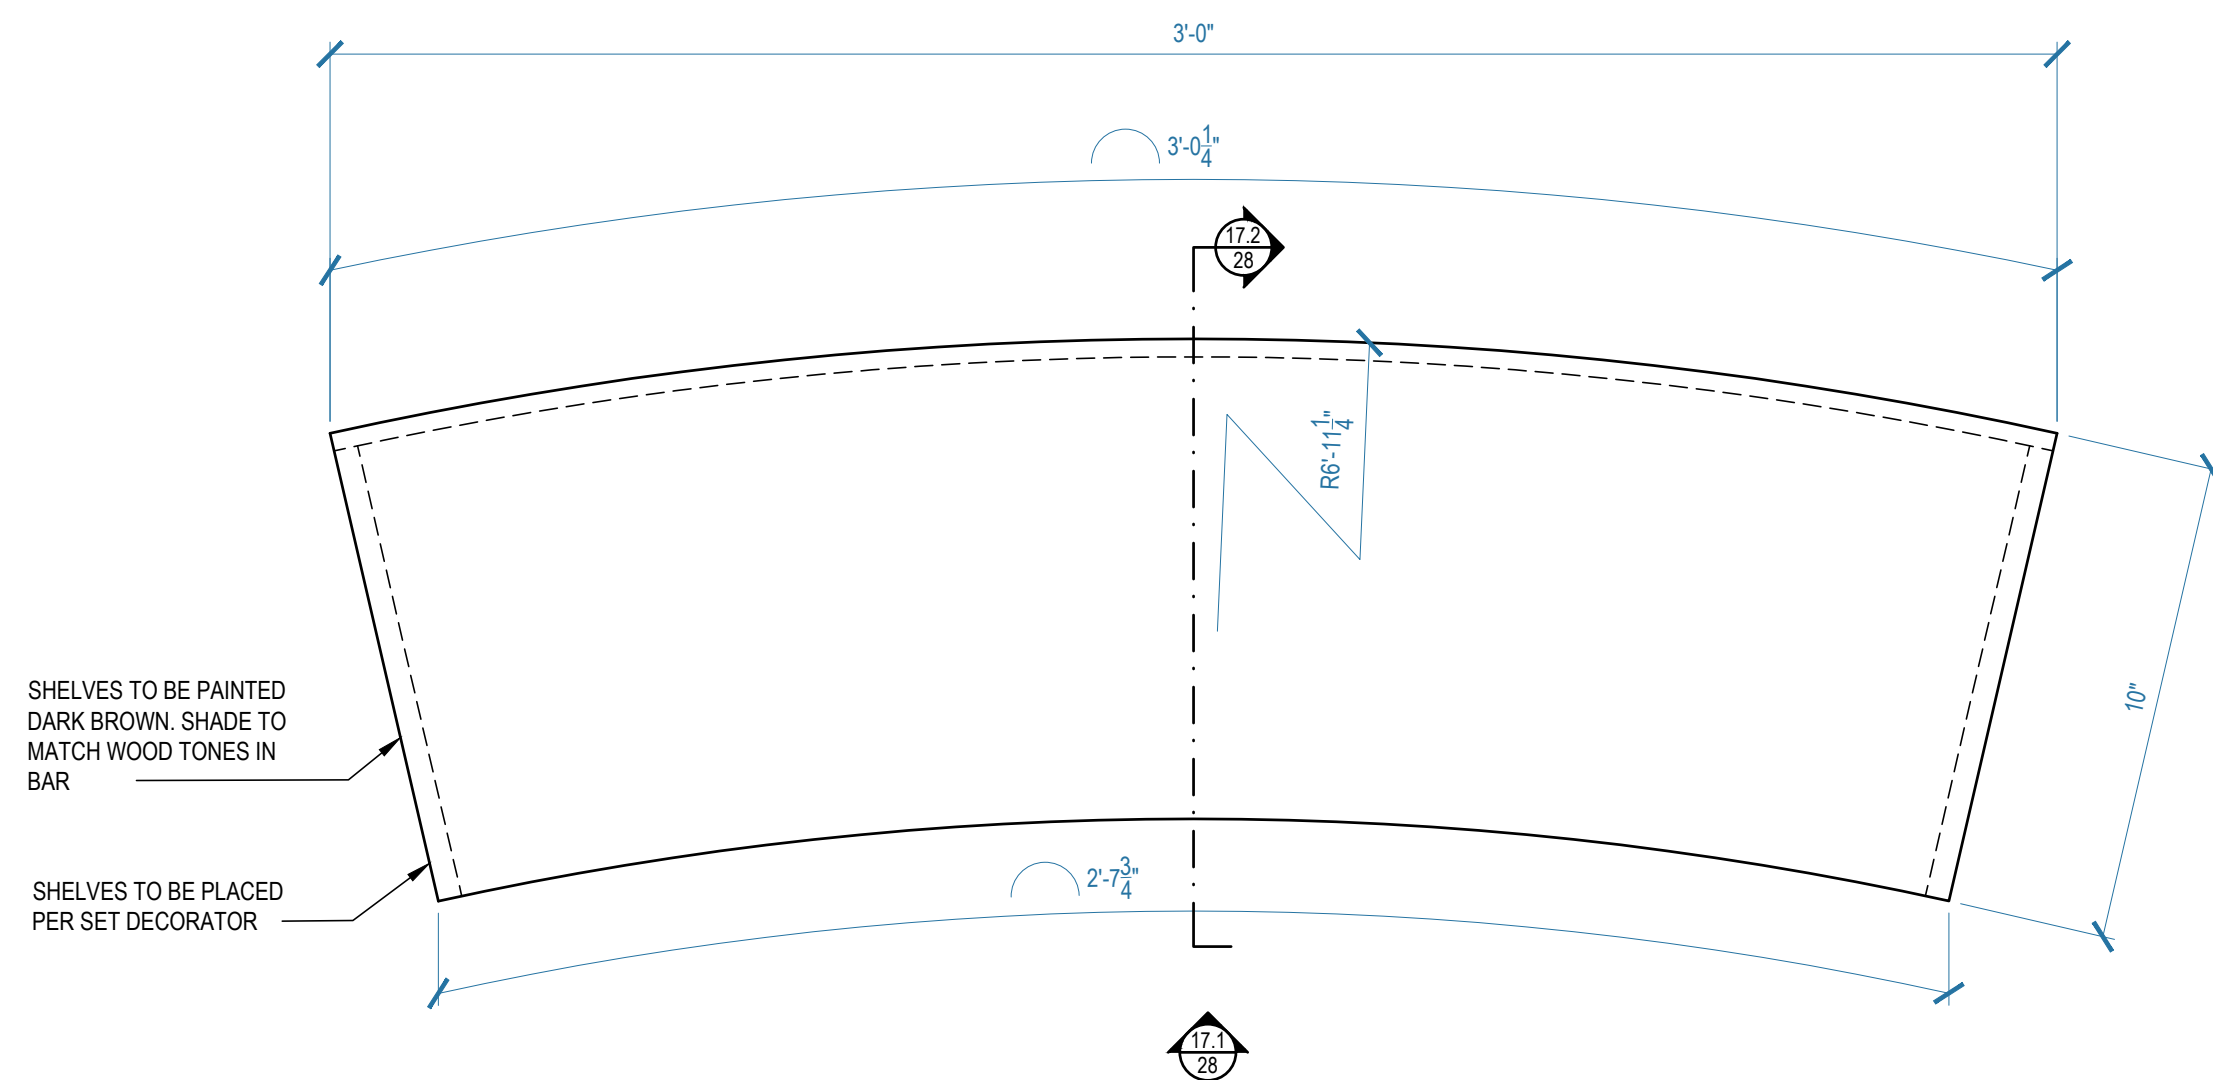


BUILD 3

17.0 PLAN - BAR SHELVES
INT TERESA'S BAR SCALE: 3" = 1'-0"

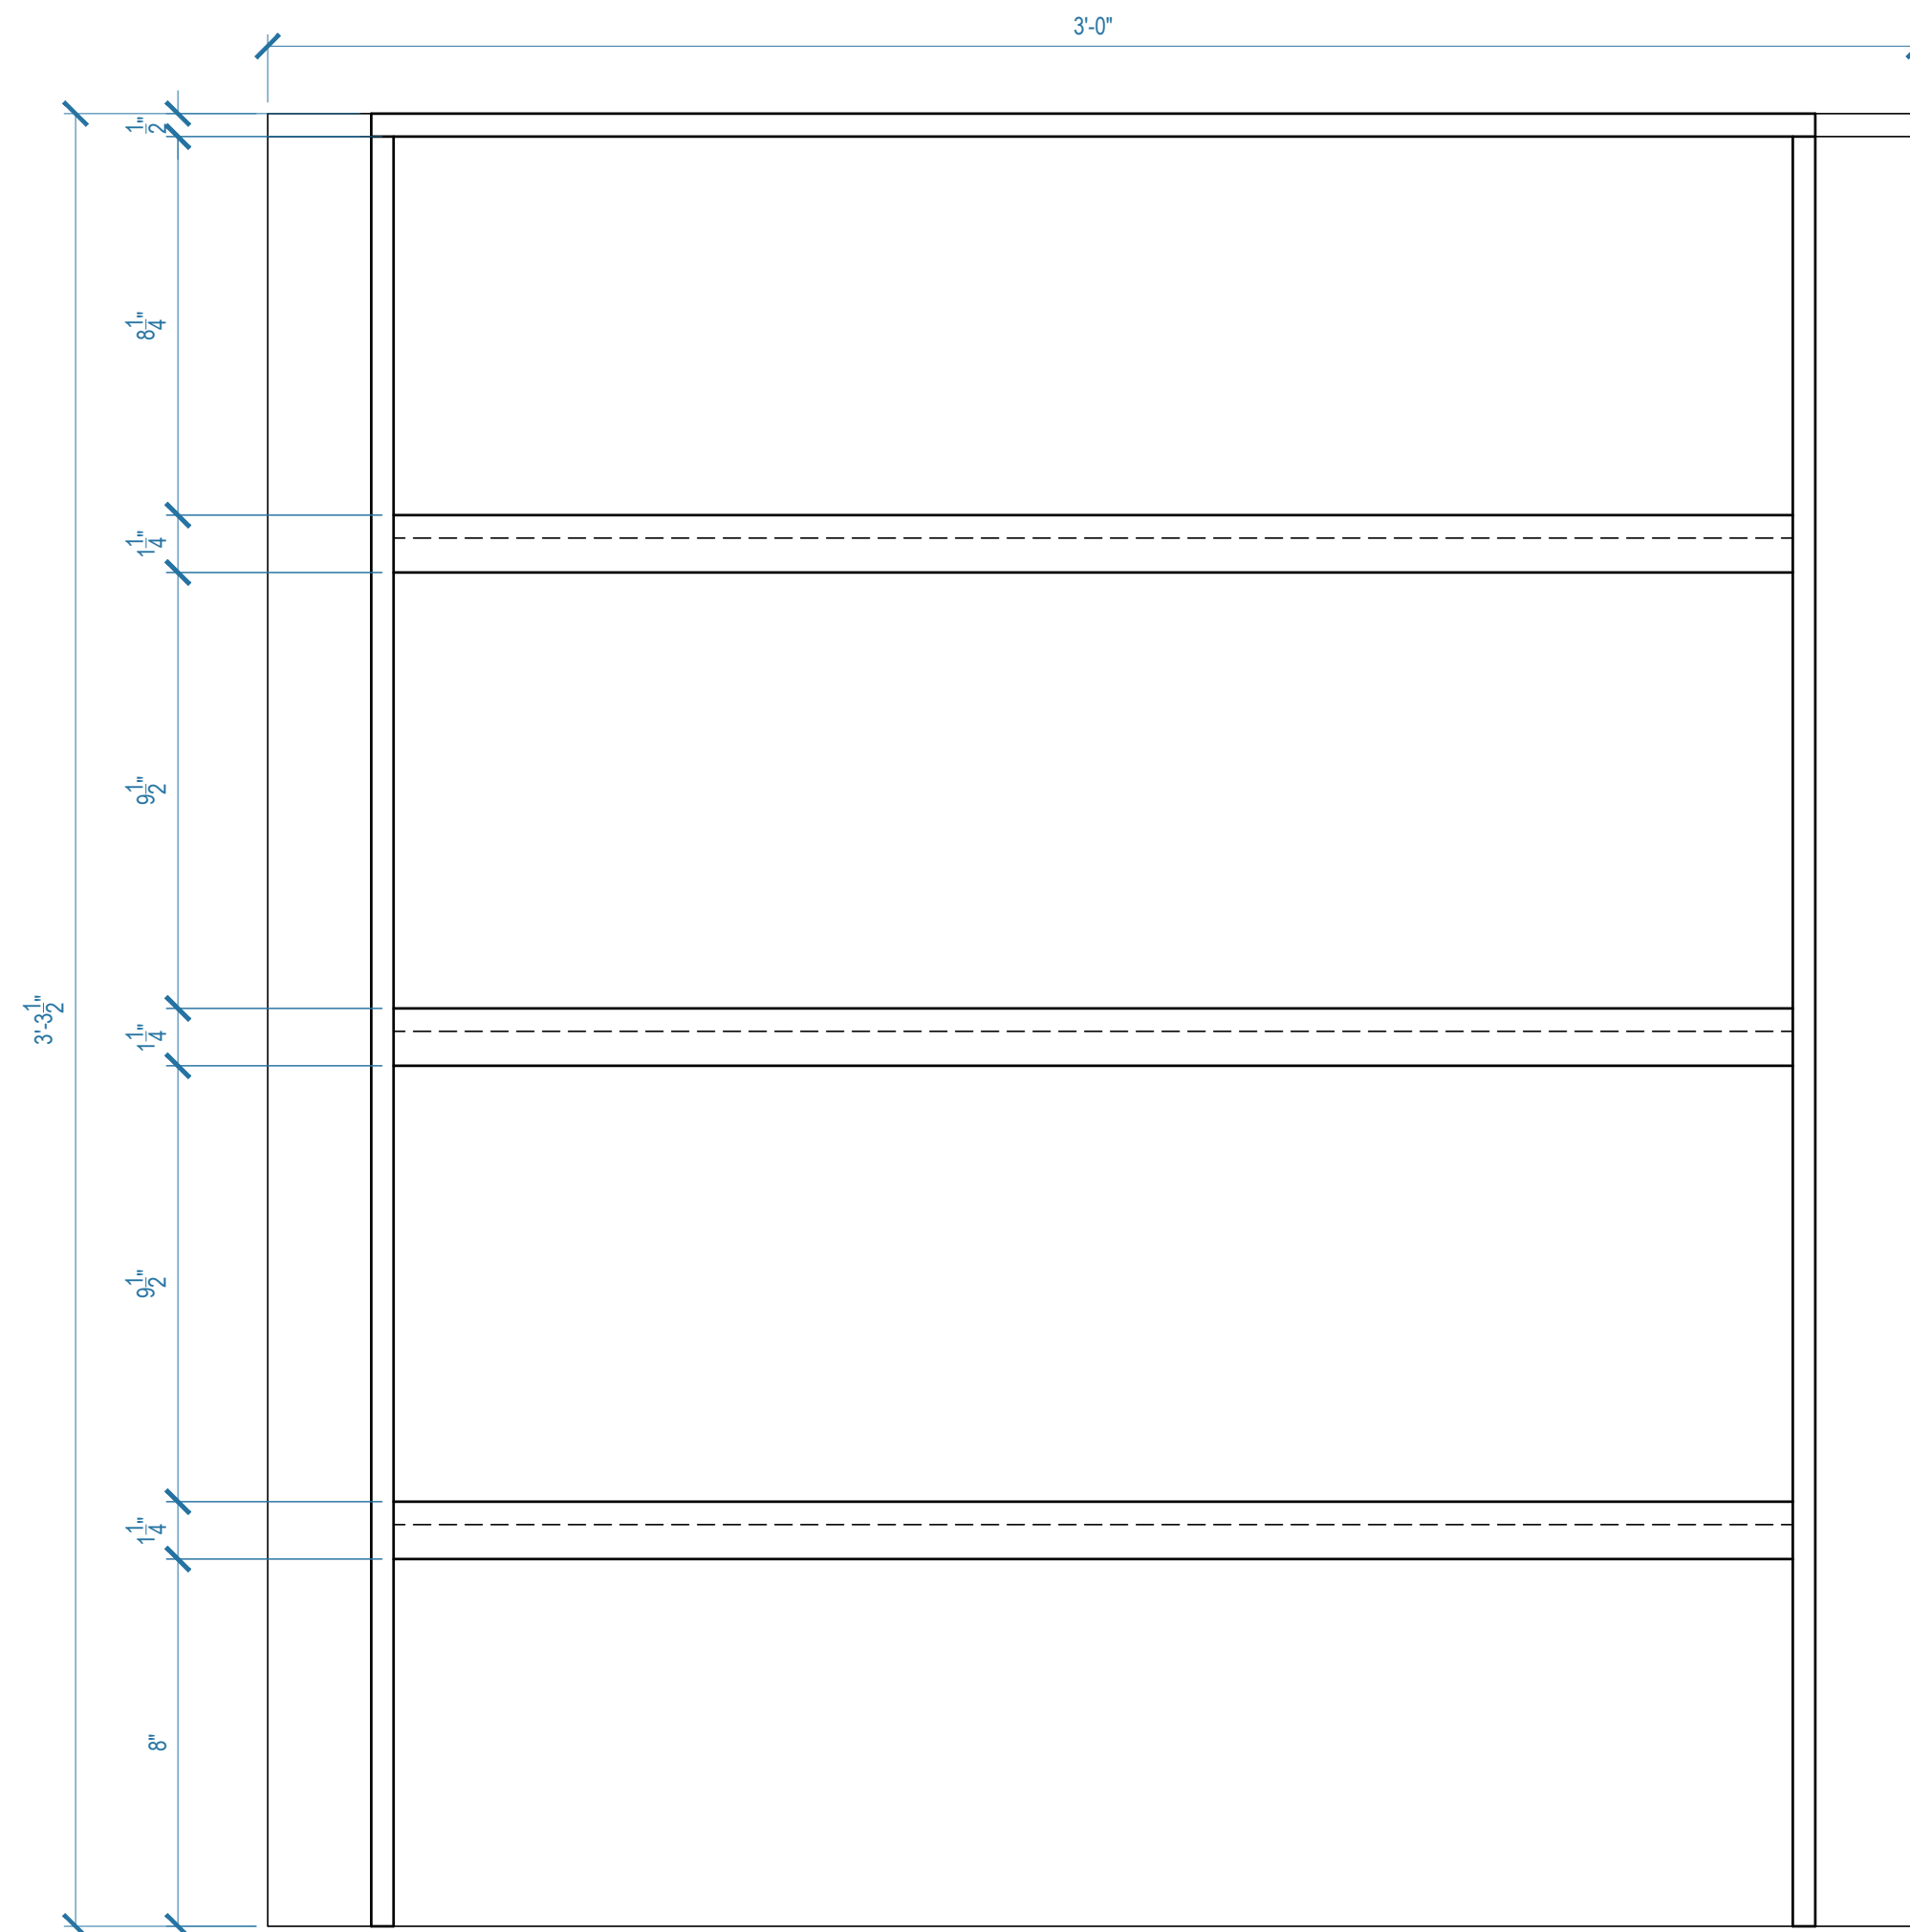

17.1 ELEVATION - BAR SHELVES
INT TERESA'S BAR SCALE: 3" = 1'-0"

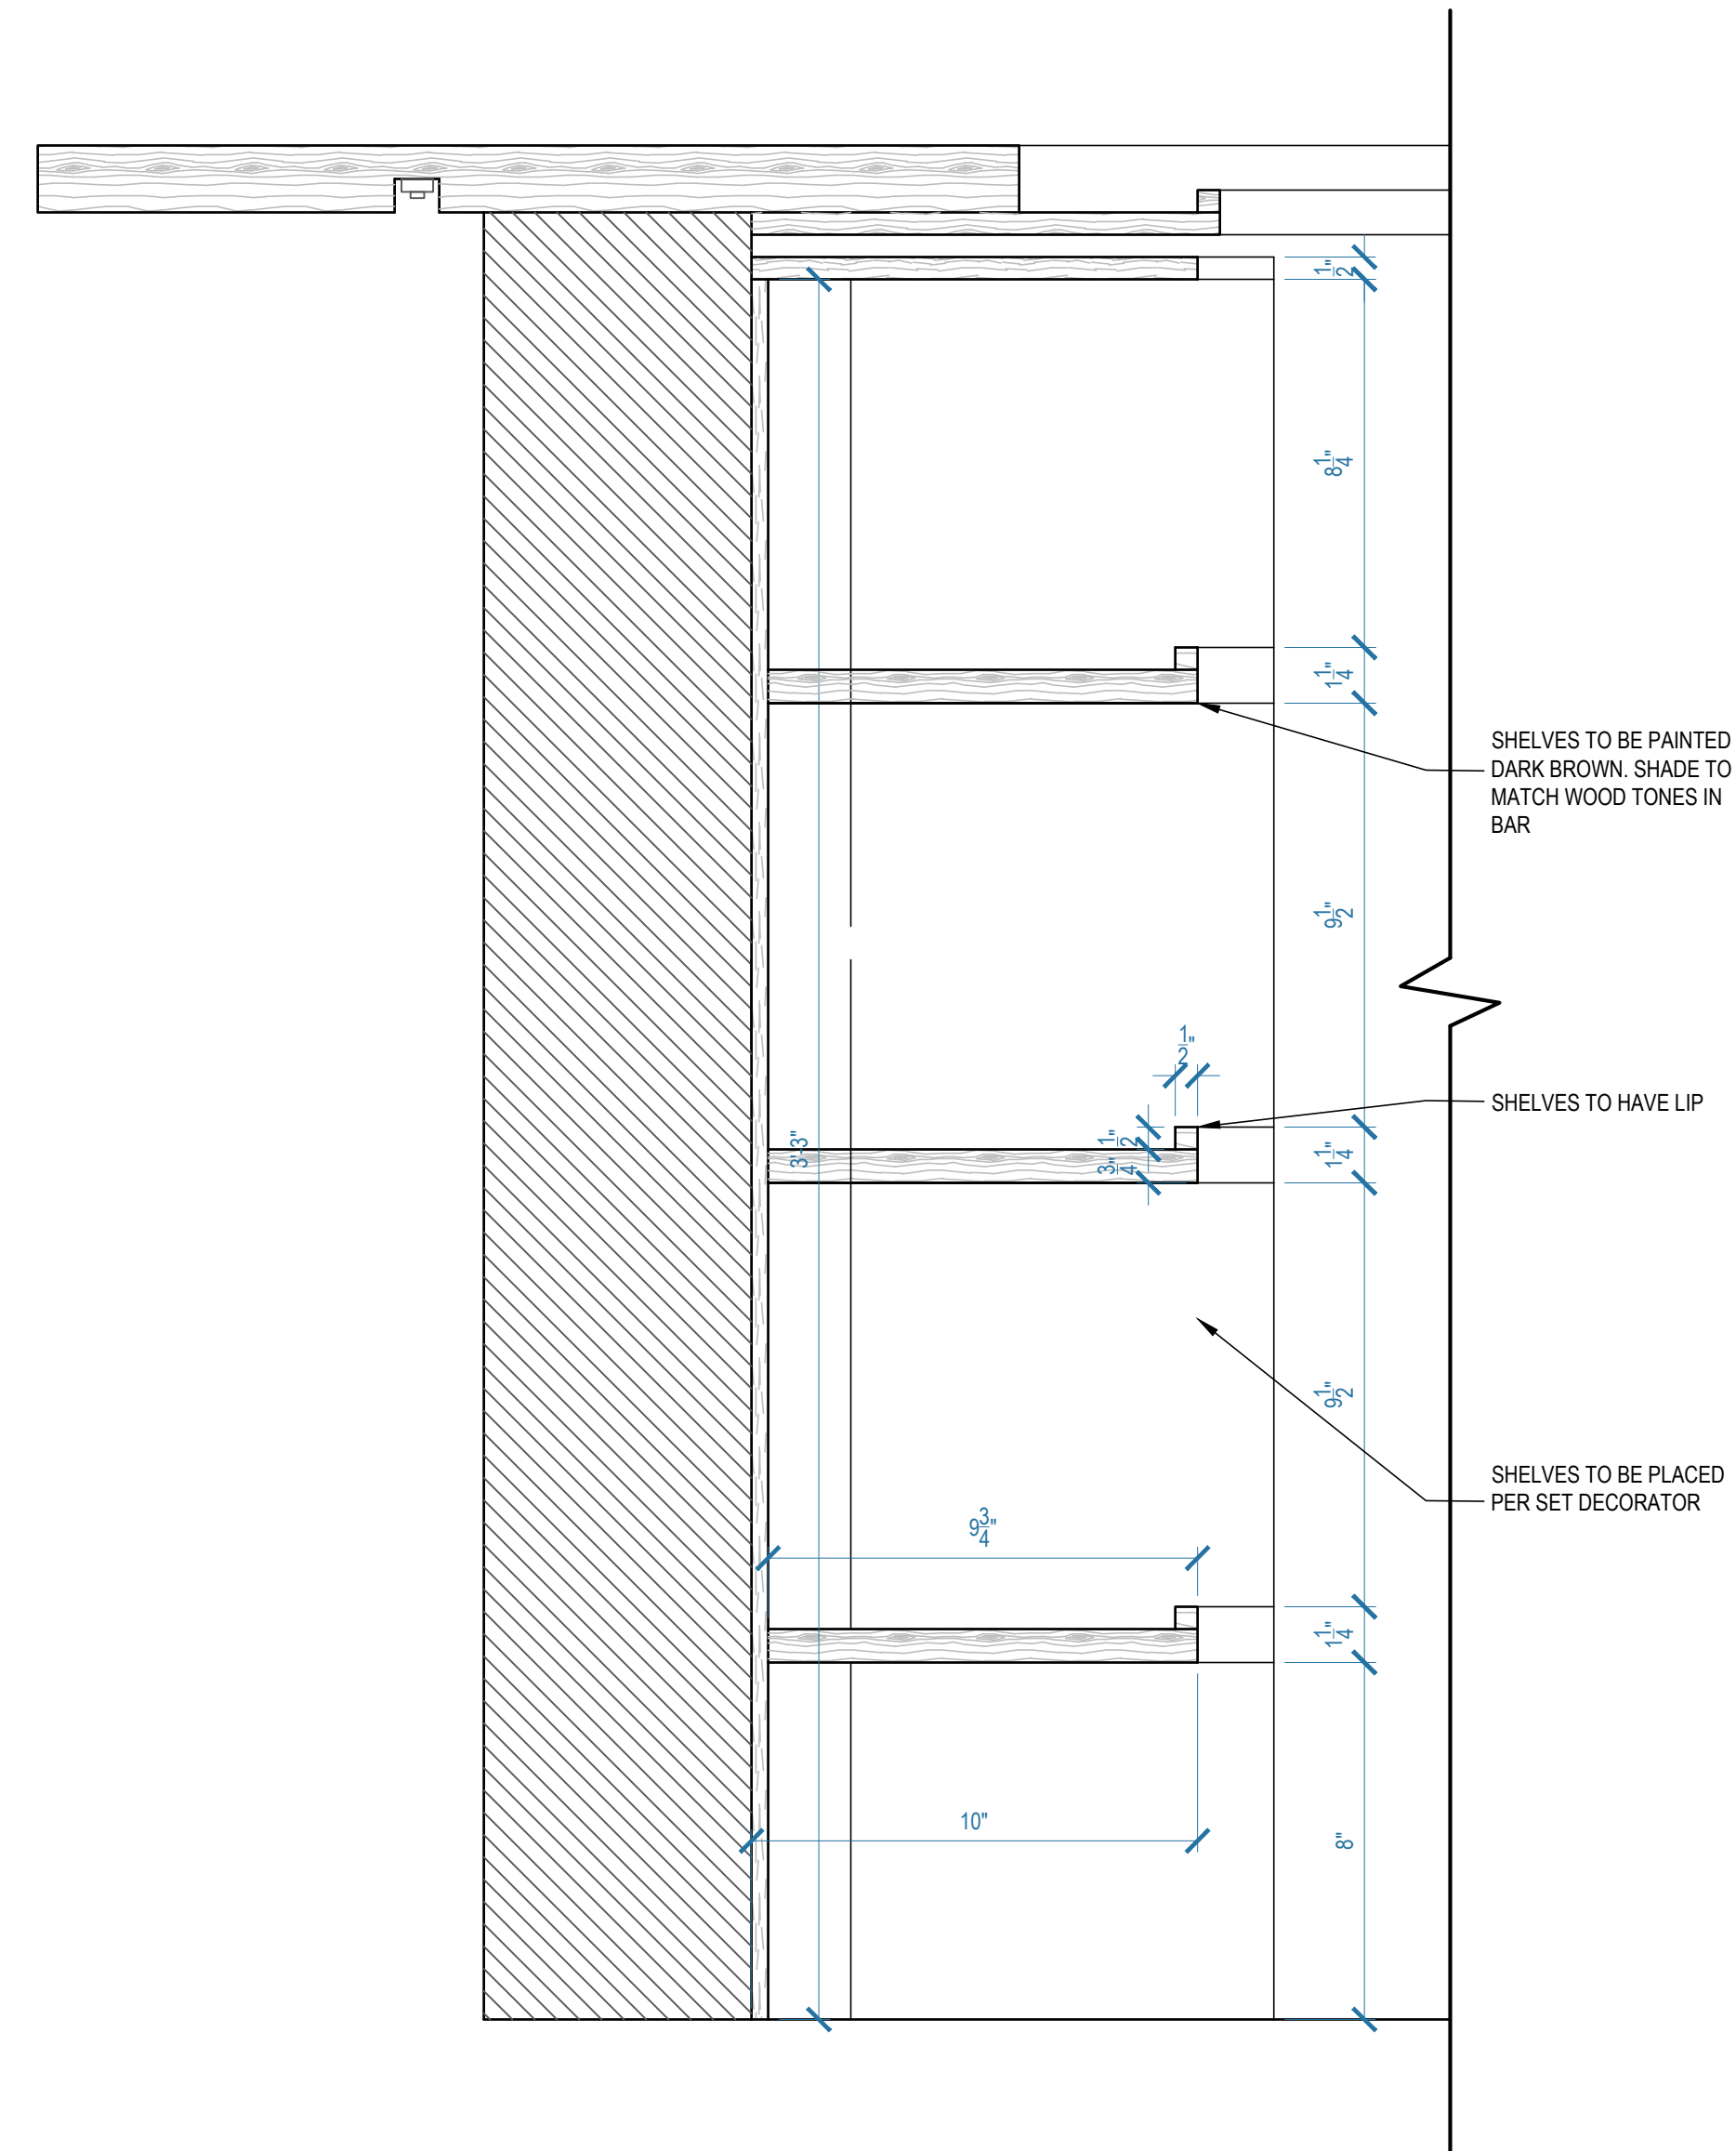



17.2 SECTION - BAR SHELVES
INT TERESA'S BAR SCALE: 3" = 1'-0"

NOTE: SEE A.D. FOR COLORS AND FINISHES

**QUEEN
OF THE
SOUTH**

PRODUCTION DESIGNER: RYAN PALMER
ART DIRECTOR: CHRIS CRAINE

SET TITLE: INT SIETE GOTAS	
DESCRIPTION: BAR SHELF DETAILS	
LOCATION: STAGE 1 - STARLIGHT STUDIOS	
SCALE: 3" = 1'-0"	
DRAWN BY: SP	SET # 49901-06
DATE: 02.25.2019	SHEET #
REVISED ON:	28 of 28
REVISED ON:	

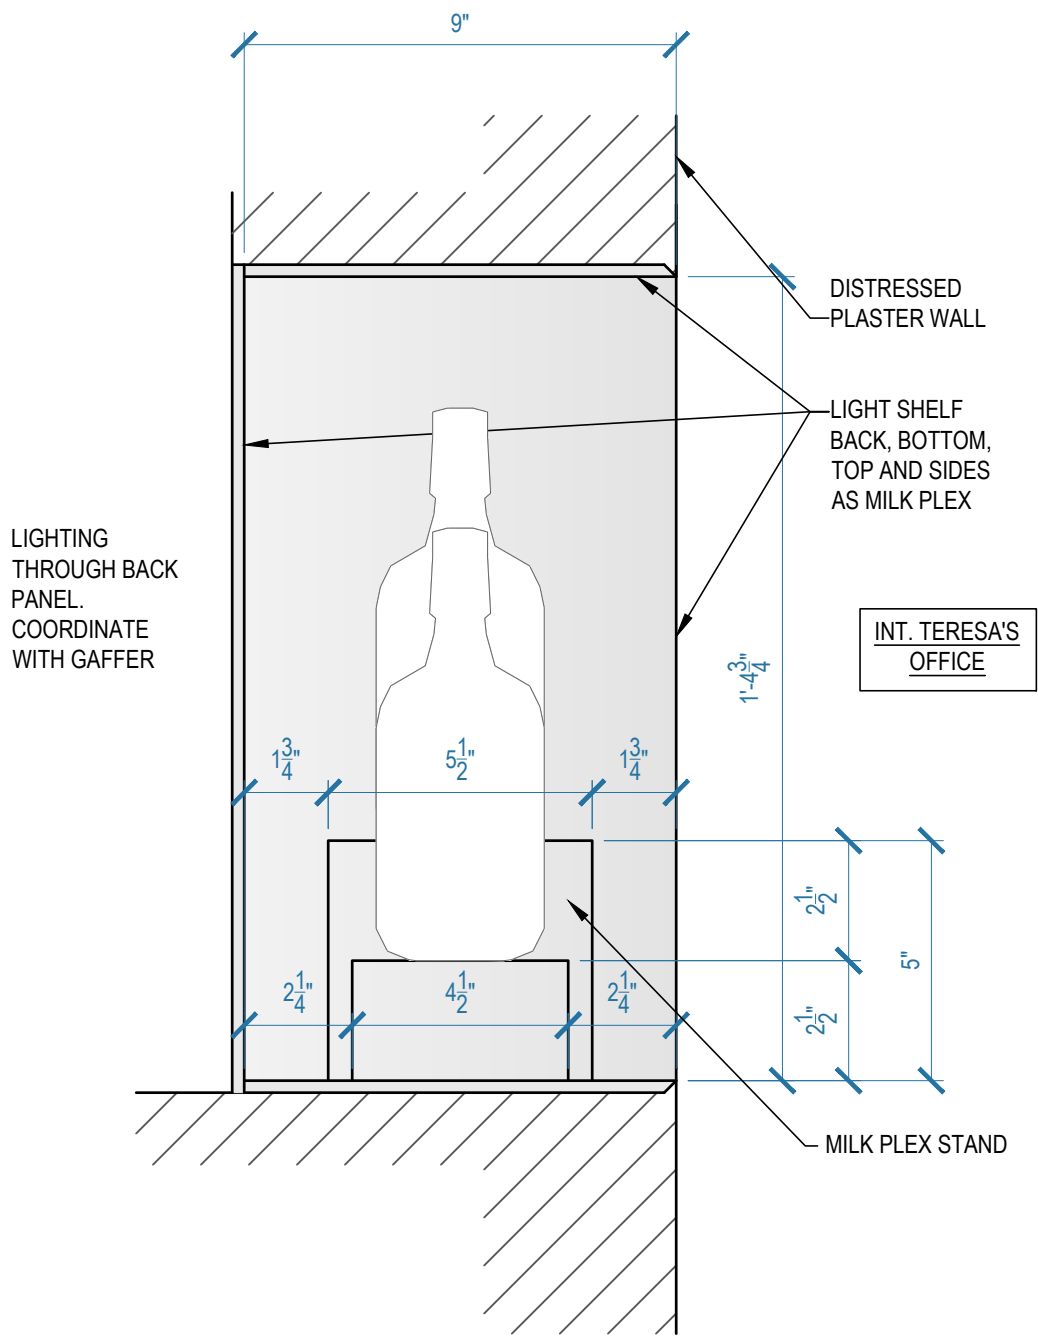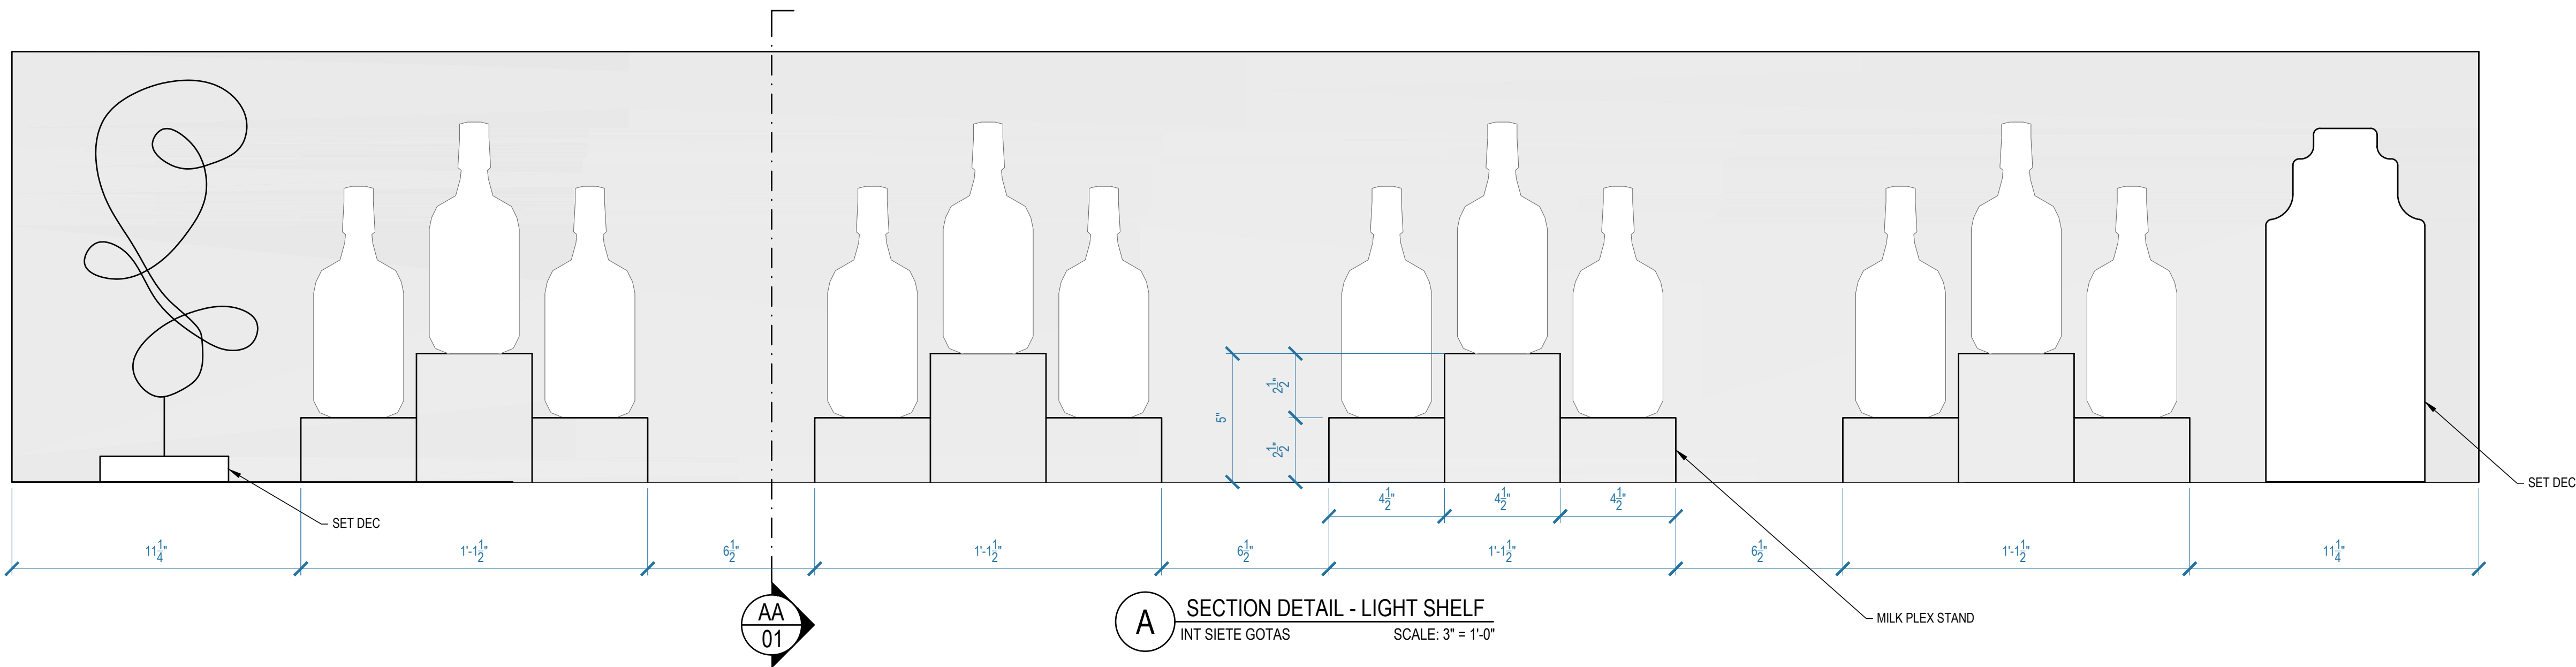

AA SECTION DETAIL - LIGHT SHELF
INT SIETE GOTAS
SCALE: 3" = 1'-0"



NOTE: SEE A.D. FOR COLORS AND FINISHES

<div>QUEEN OF THE SOUTH</div> <div>PRODUCTION DESIGNER: RYAN PALMER ART DIRECTOR: CHRIS CRAINE</div>		SET TITLE: INT SIETE GOTAS - TERESA'S OFFICE	
		DESCRIPTION: LIGHT SHELF DETAILS	
		LOCATION: STAGE 1 - STARLIGHT STUDIOS	
		SCALE: AS NOTED	
		DRAWN BY: SP	SET # 49902
		DATE: 03.14.2019	SHEET #
		REVISED ON:	01 of 01
		REVISED ON:	