


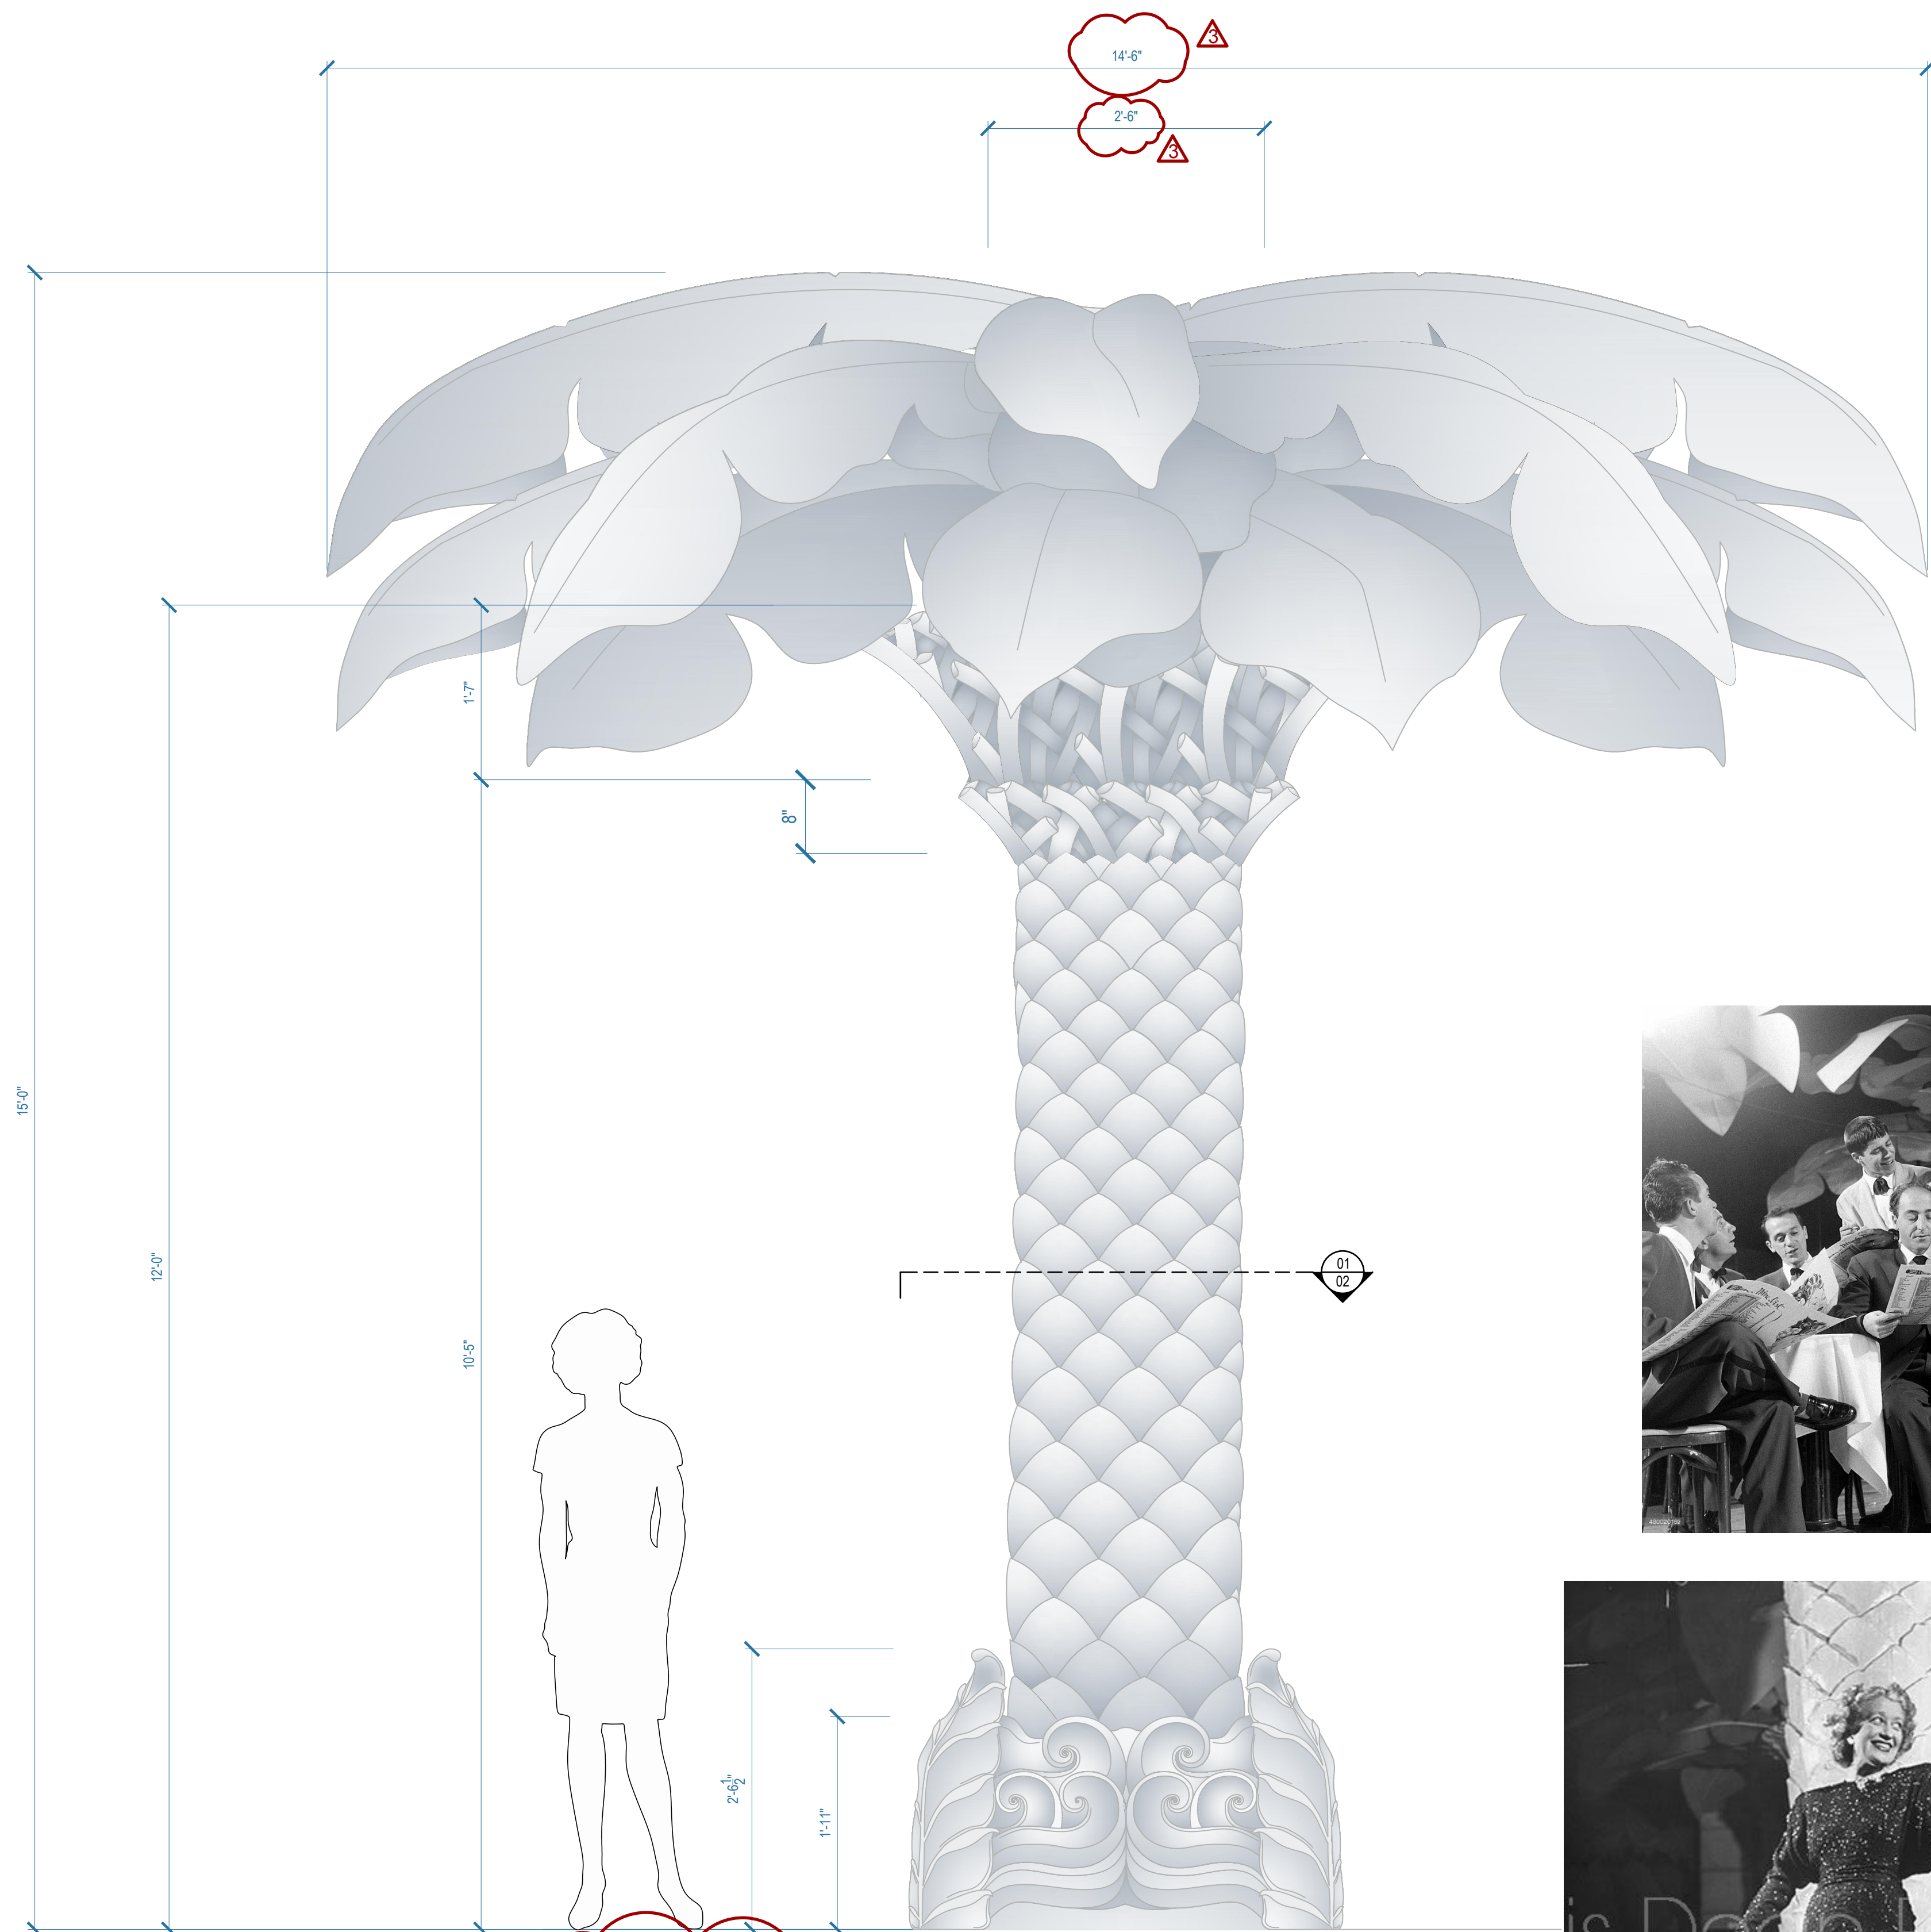


BUILD 8 BASED -
2 NEW TREES

A ELEVATION
INT. COPACABANA - PALM TREES 1" = 1'-0"




PROD. DESIGNER BARRY ROBISON				
ART DIRECTOR MARK ZUELZKE				
DRAWN BY S. PARKER				
SCENES		SET NAME INT. COPACABANA NIGHT CLUB		
REVISED 01.08.2020 		SIZE 24 X 36		DRAWING ELEVATIONS
		SCALE 1"=1'-0"	DATE 12.30.2019	
		SET # 14		01


REVISED
01.08.2020

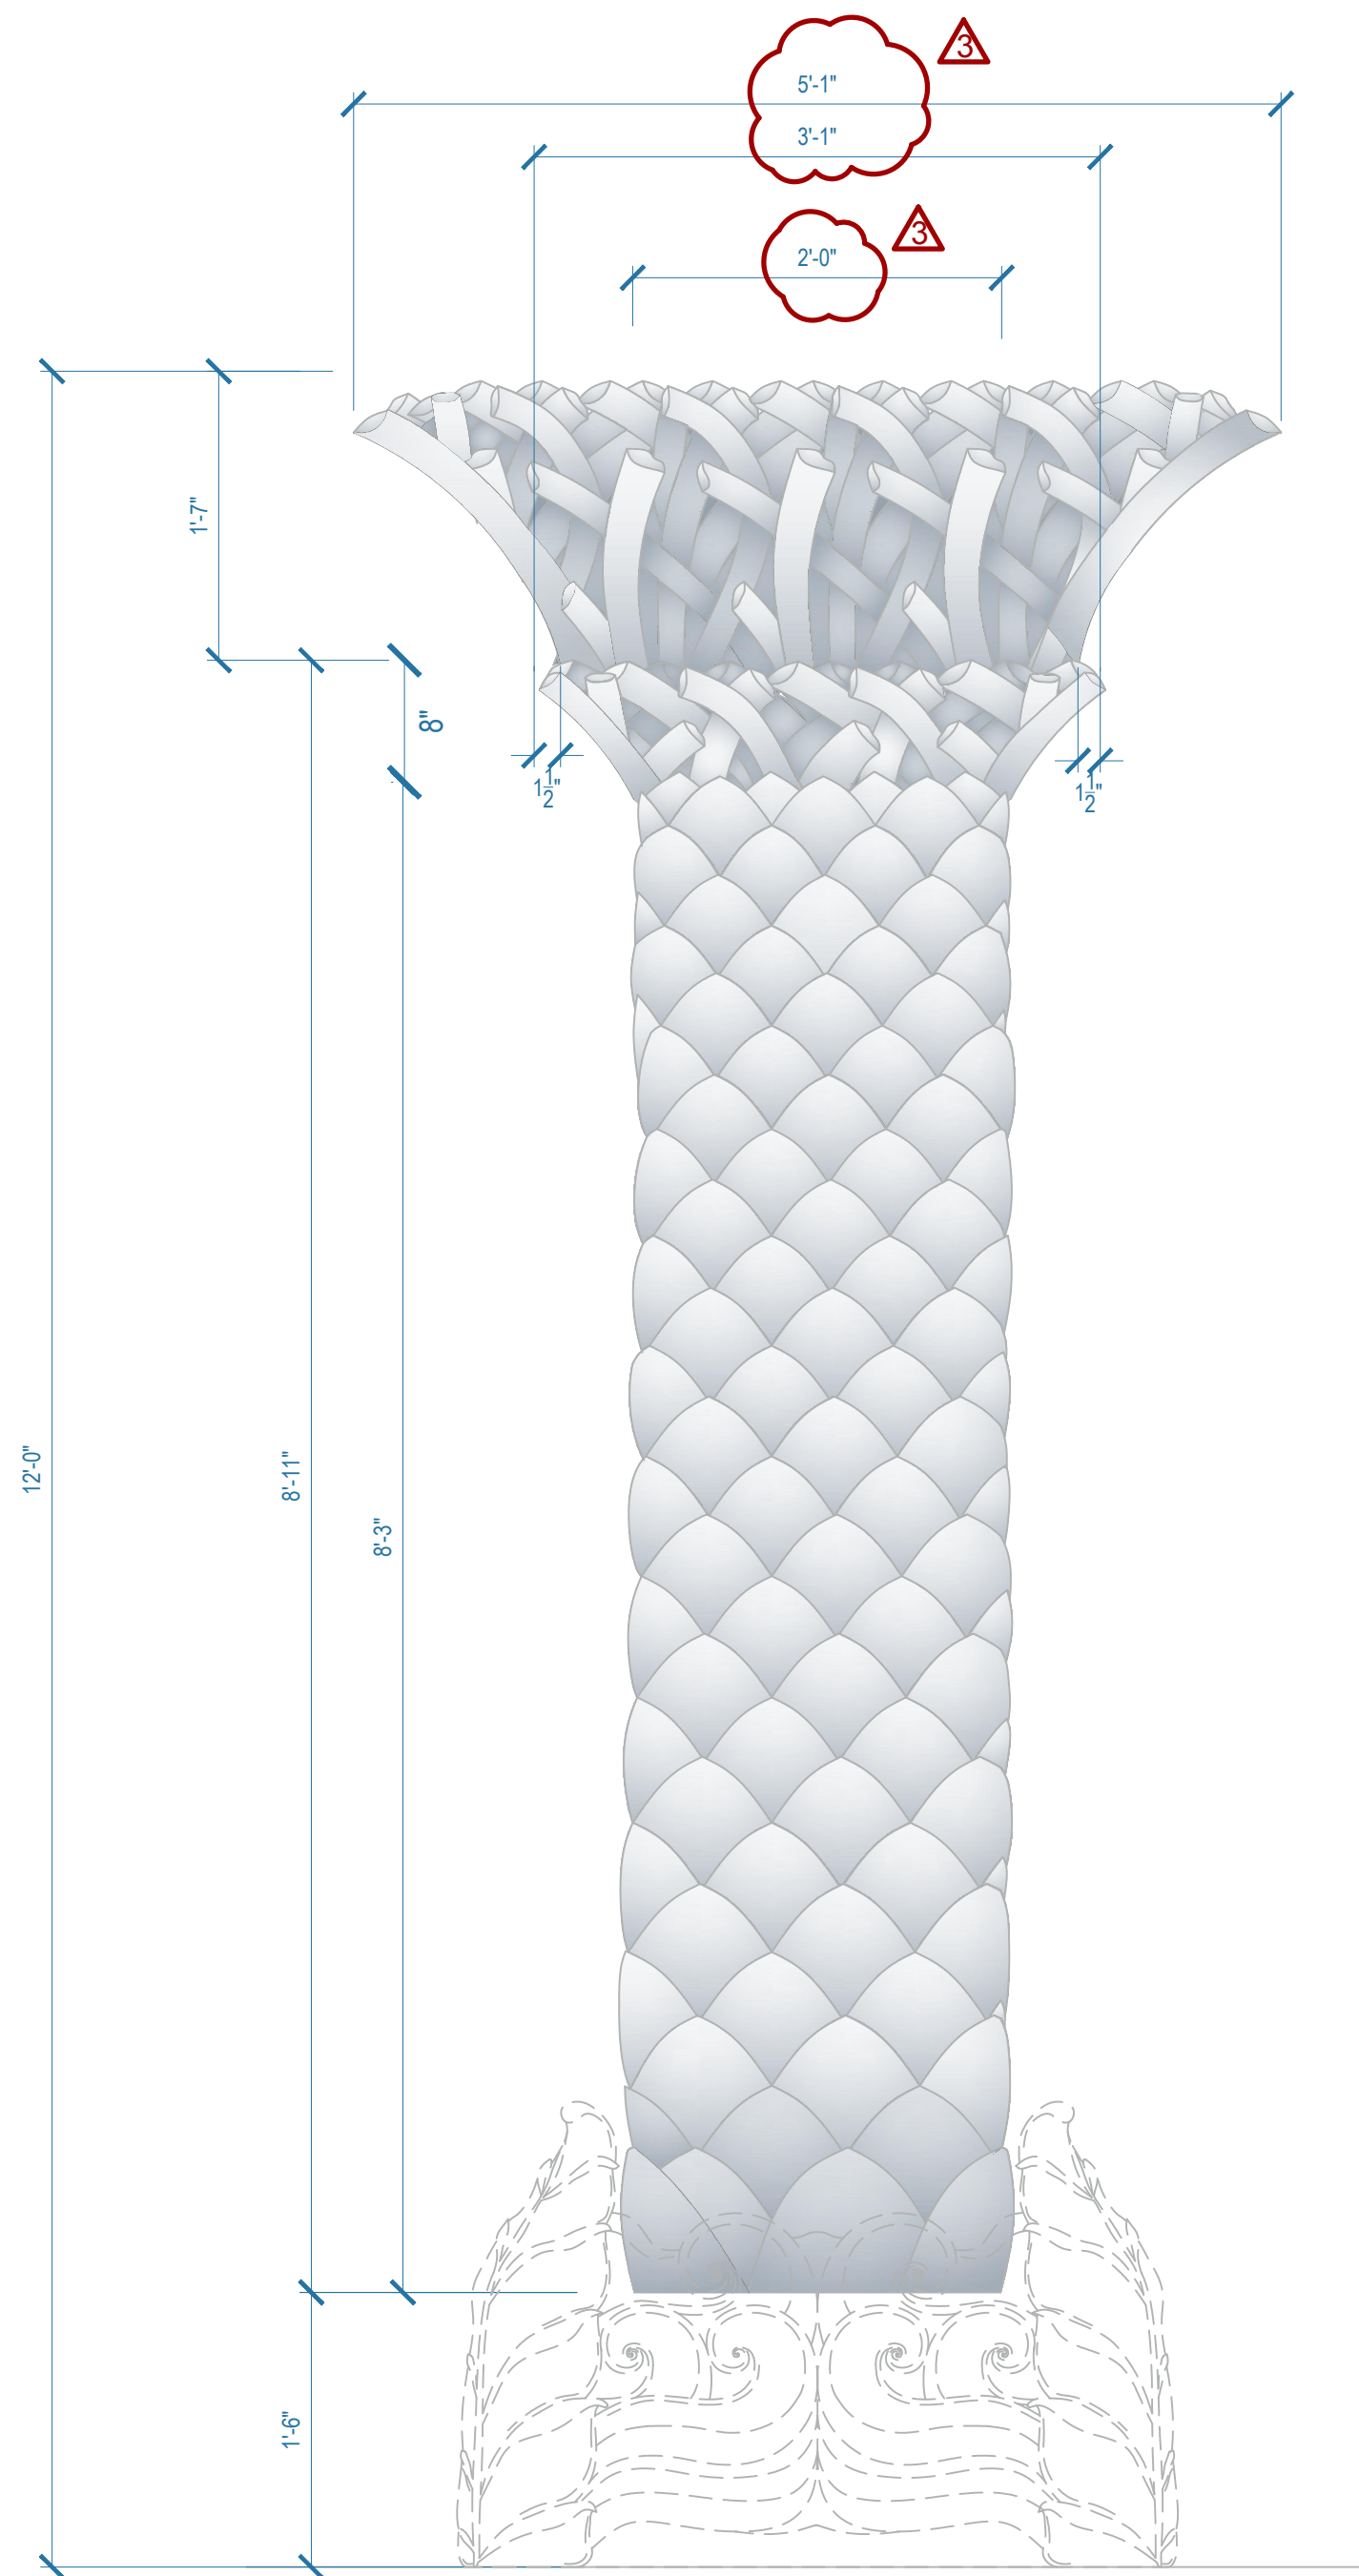


B COLUMN ELEVATION
INT. COPACABANA - PALM TREES 1" = 1'-0"

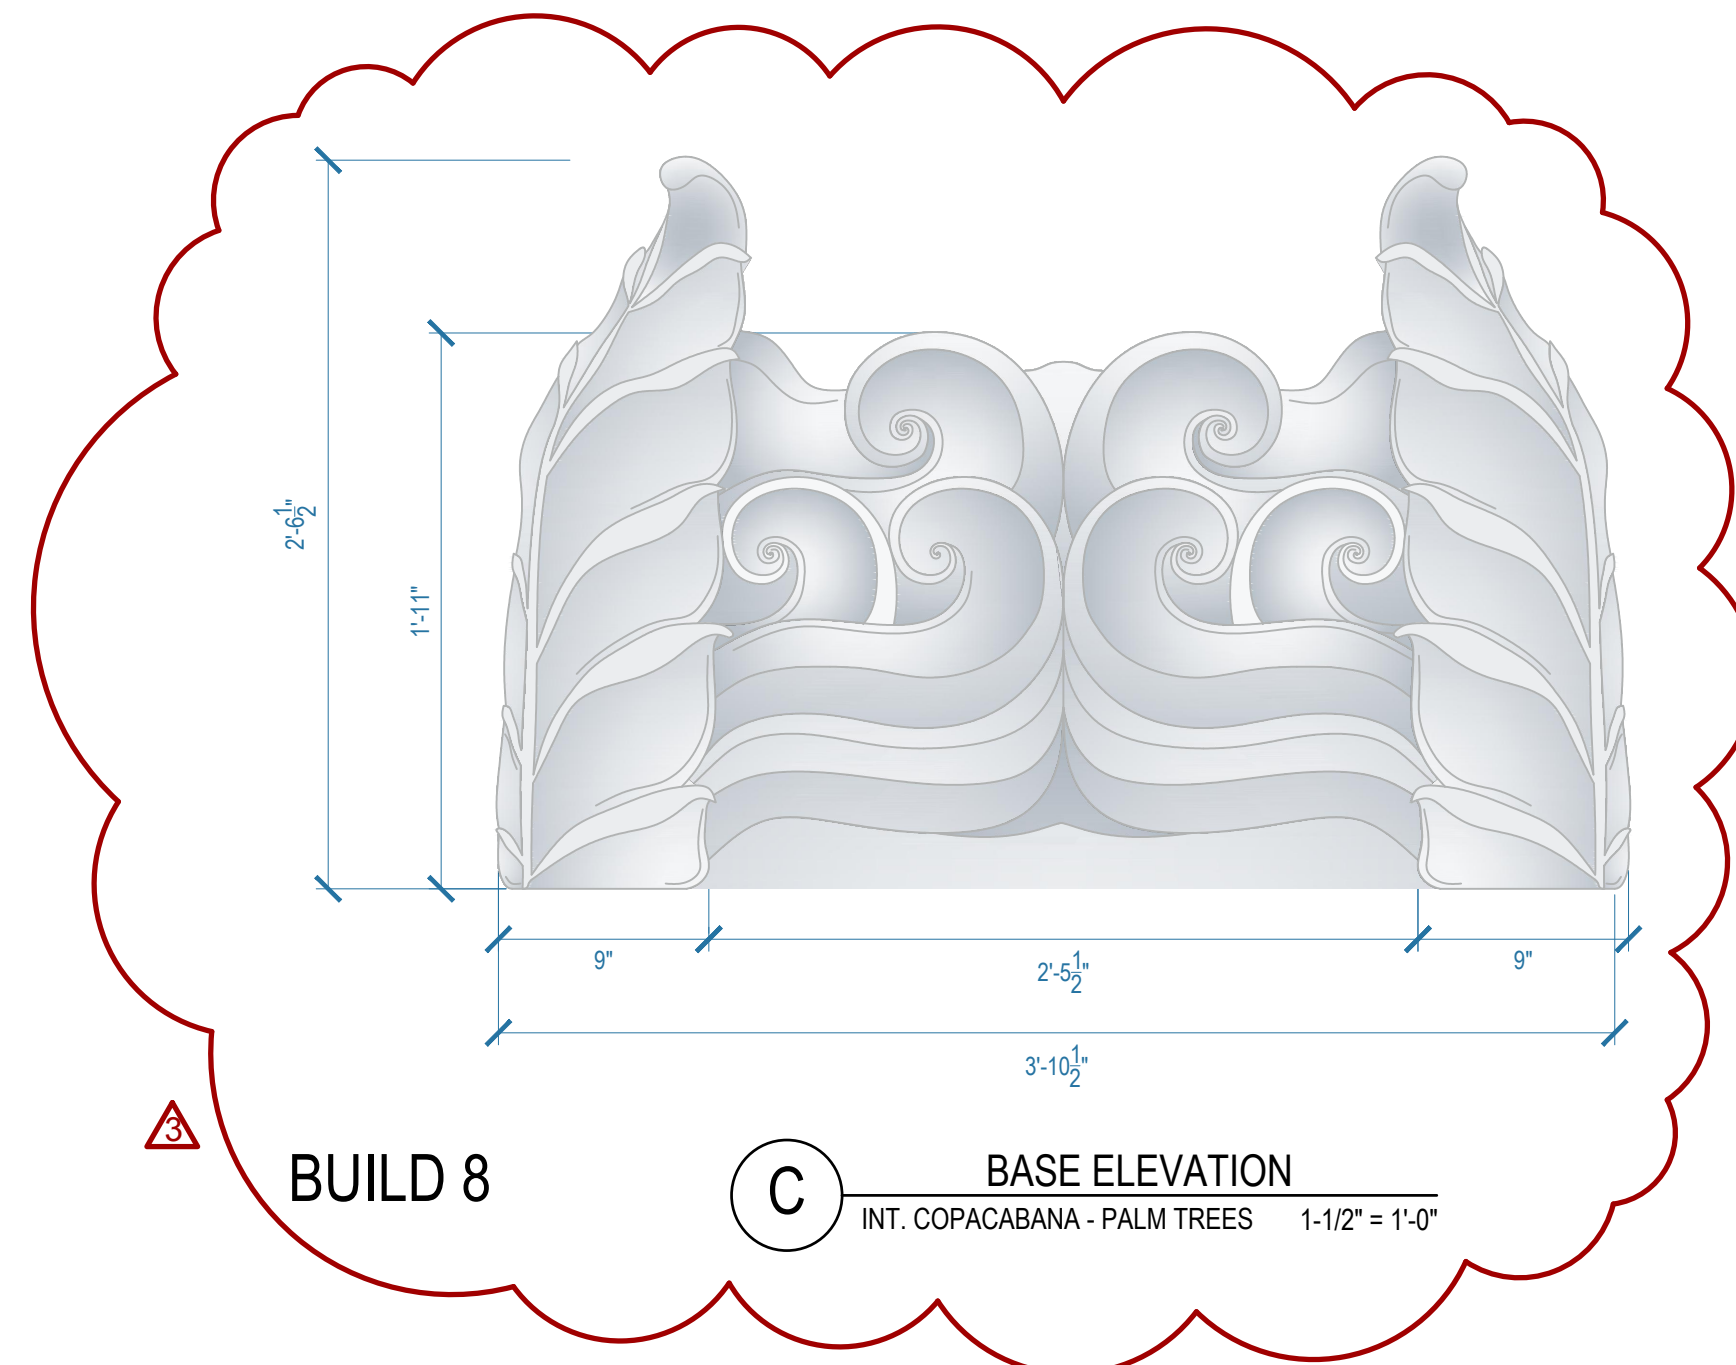


BUILD 8 **C** BASE ELEVATION
INT. COPACABANA - PALM TREES 1-1/2" = 1'-0"

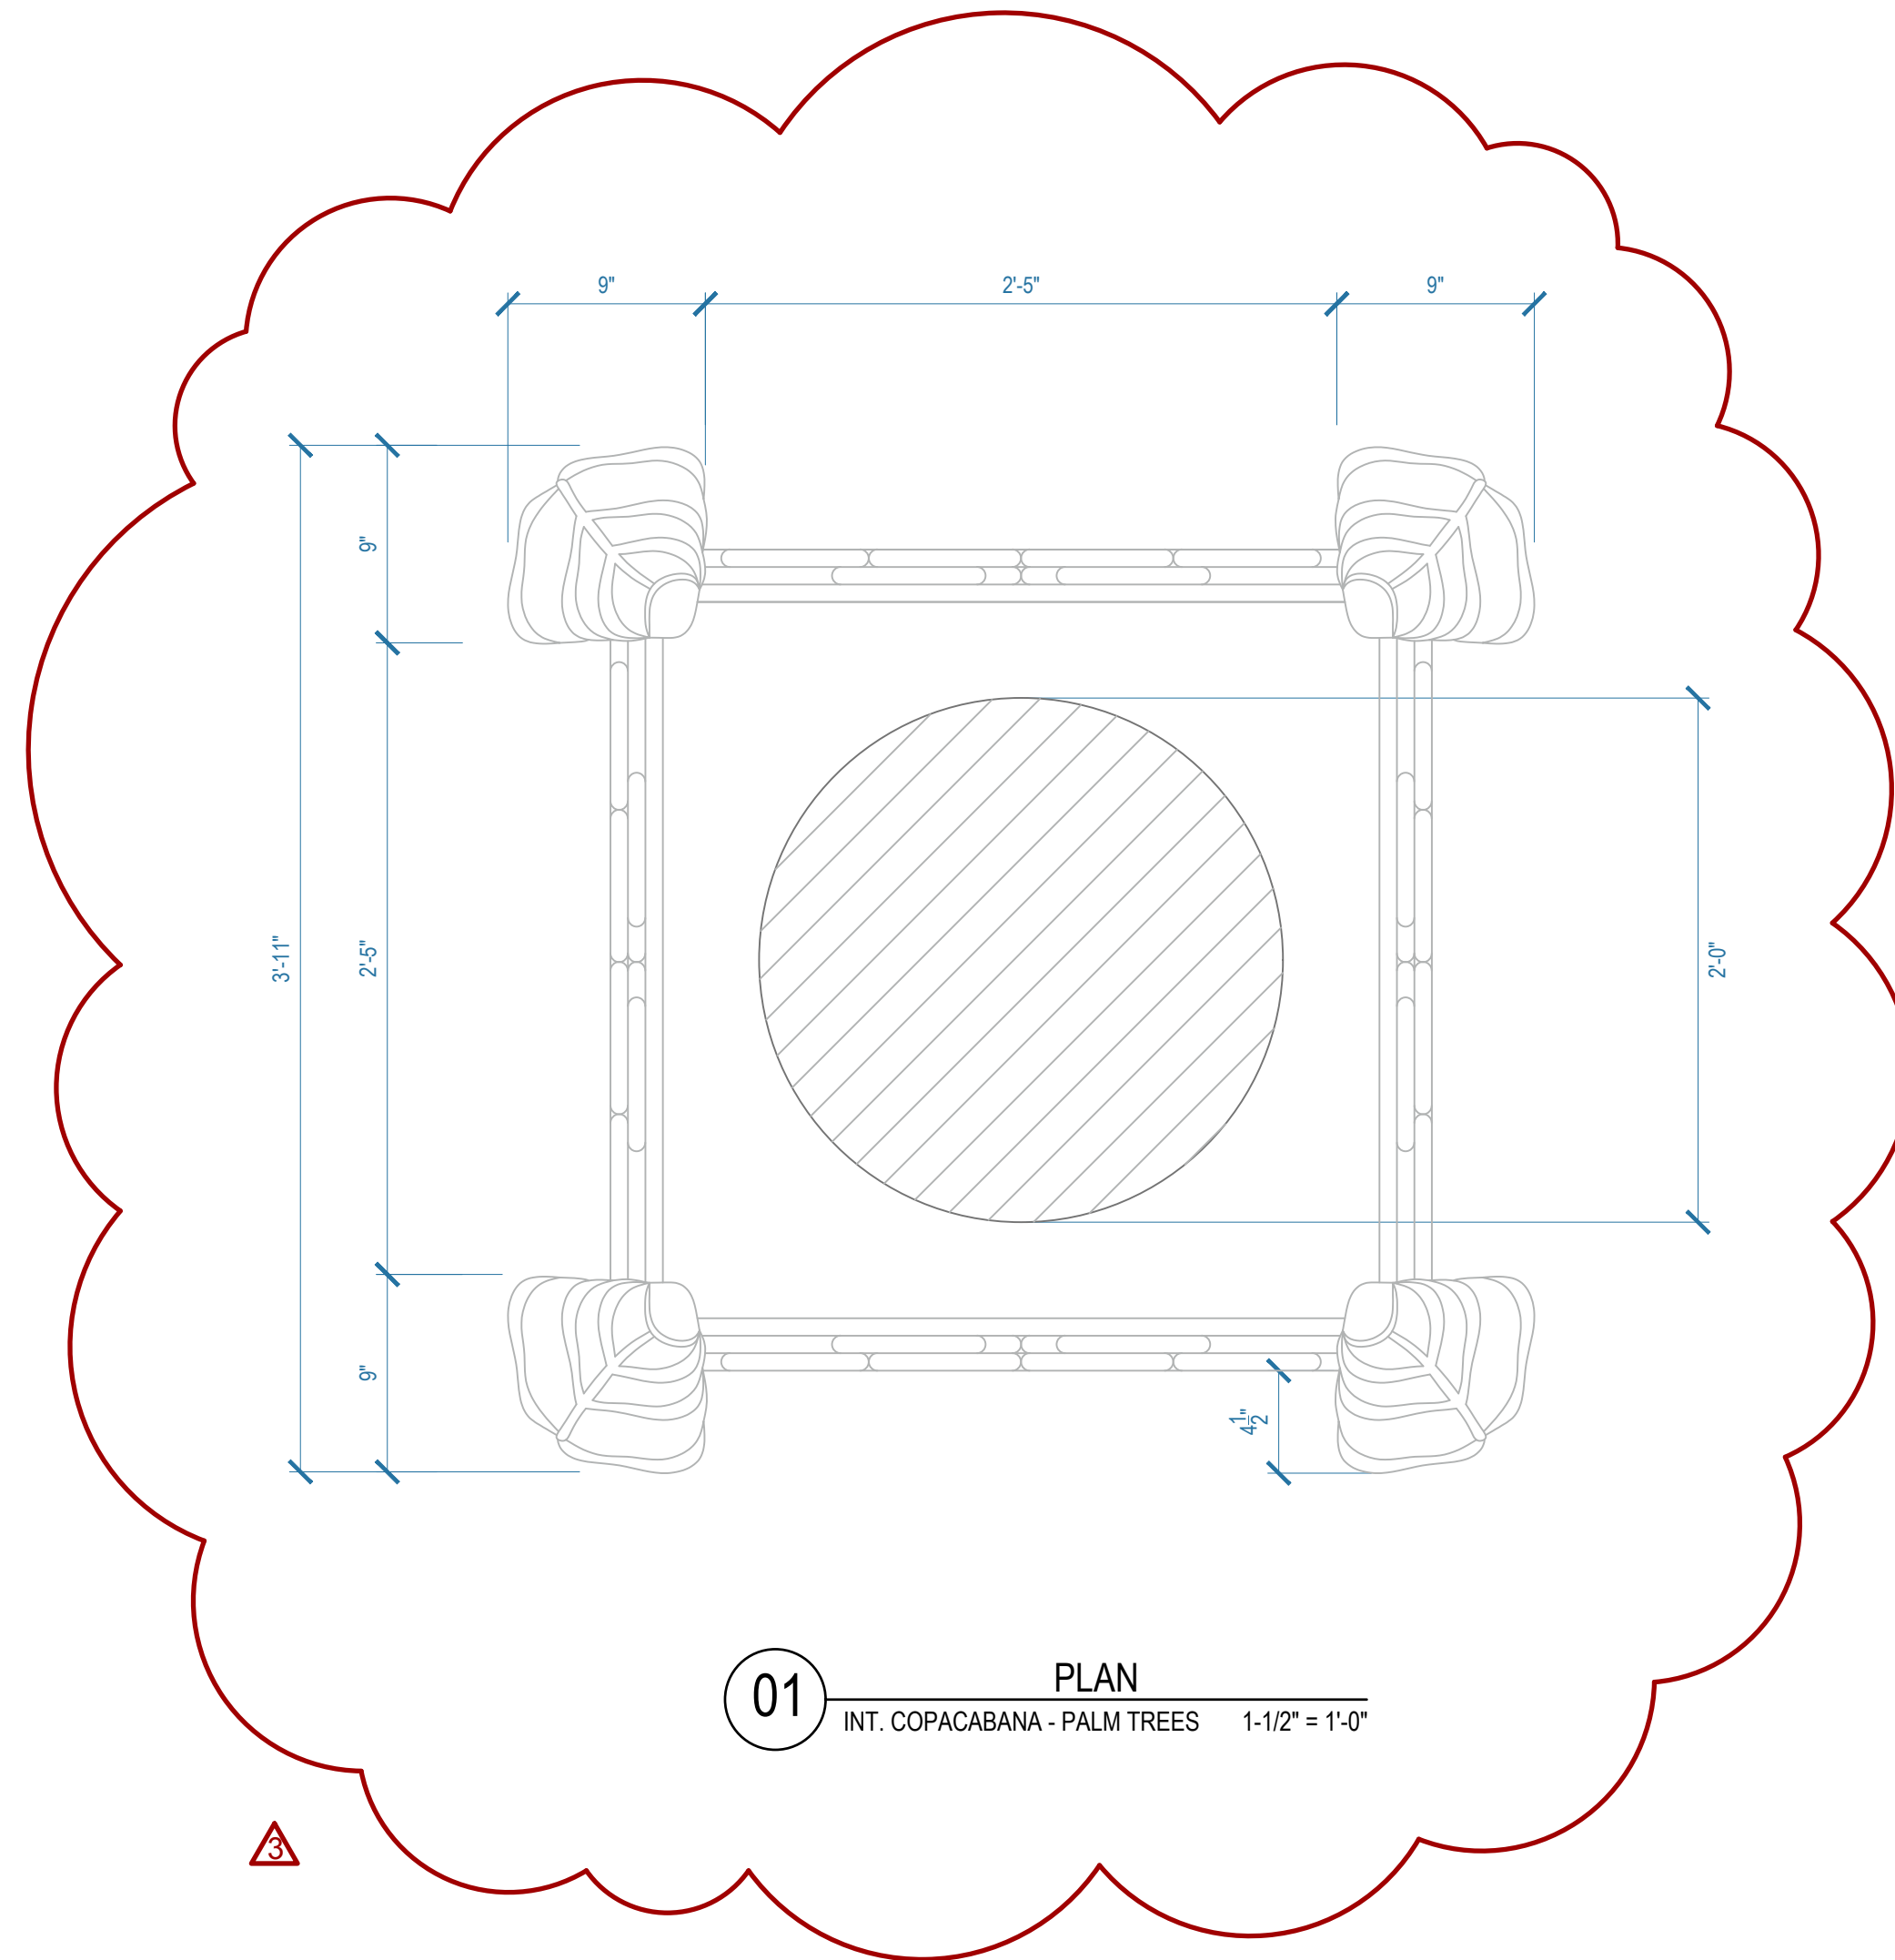


01 PLAN
INT. COPACABANA - PALM TREES 1-1/2" = 1'-0"

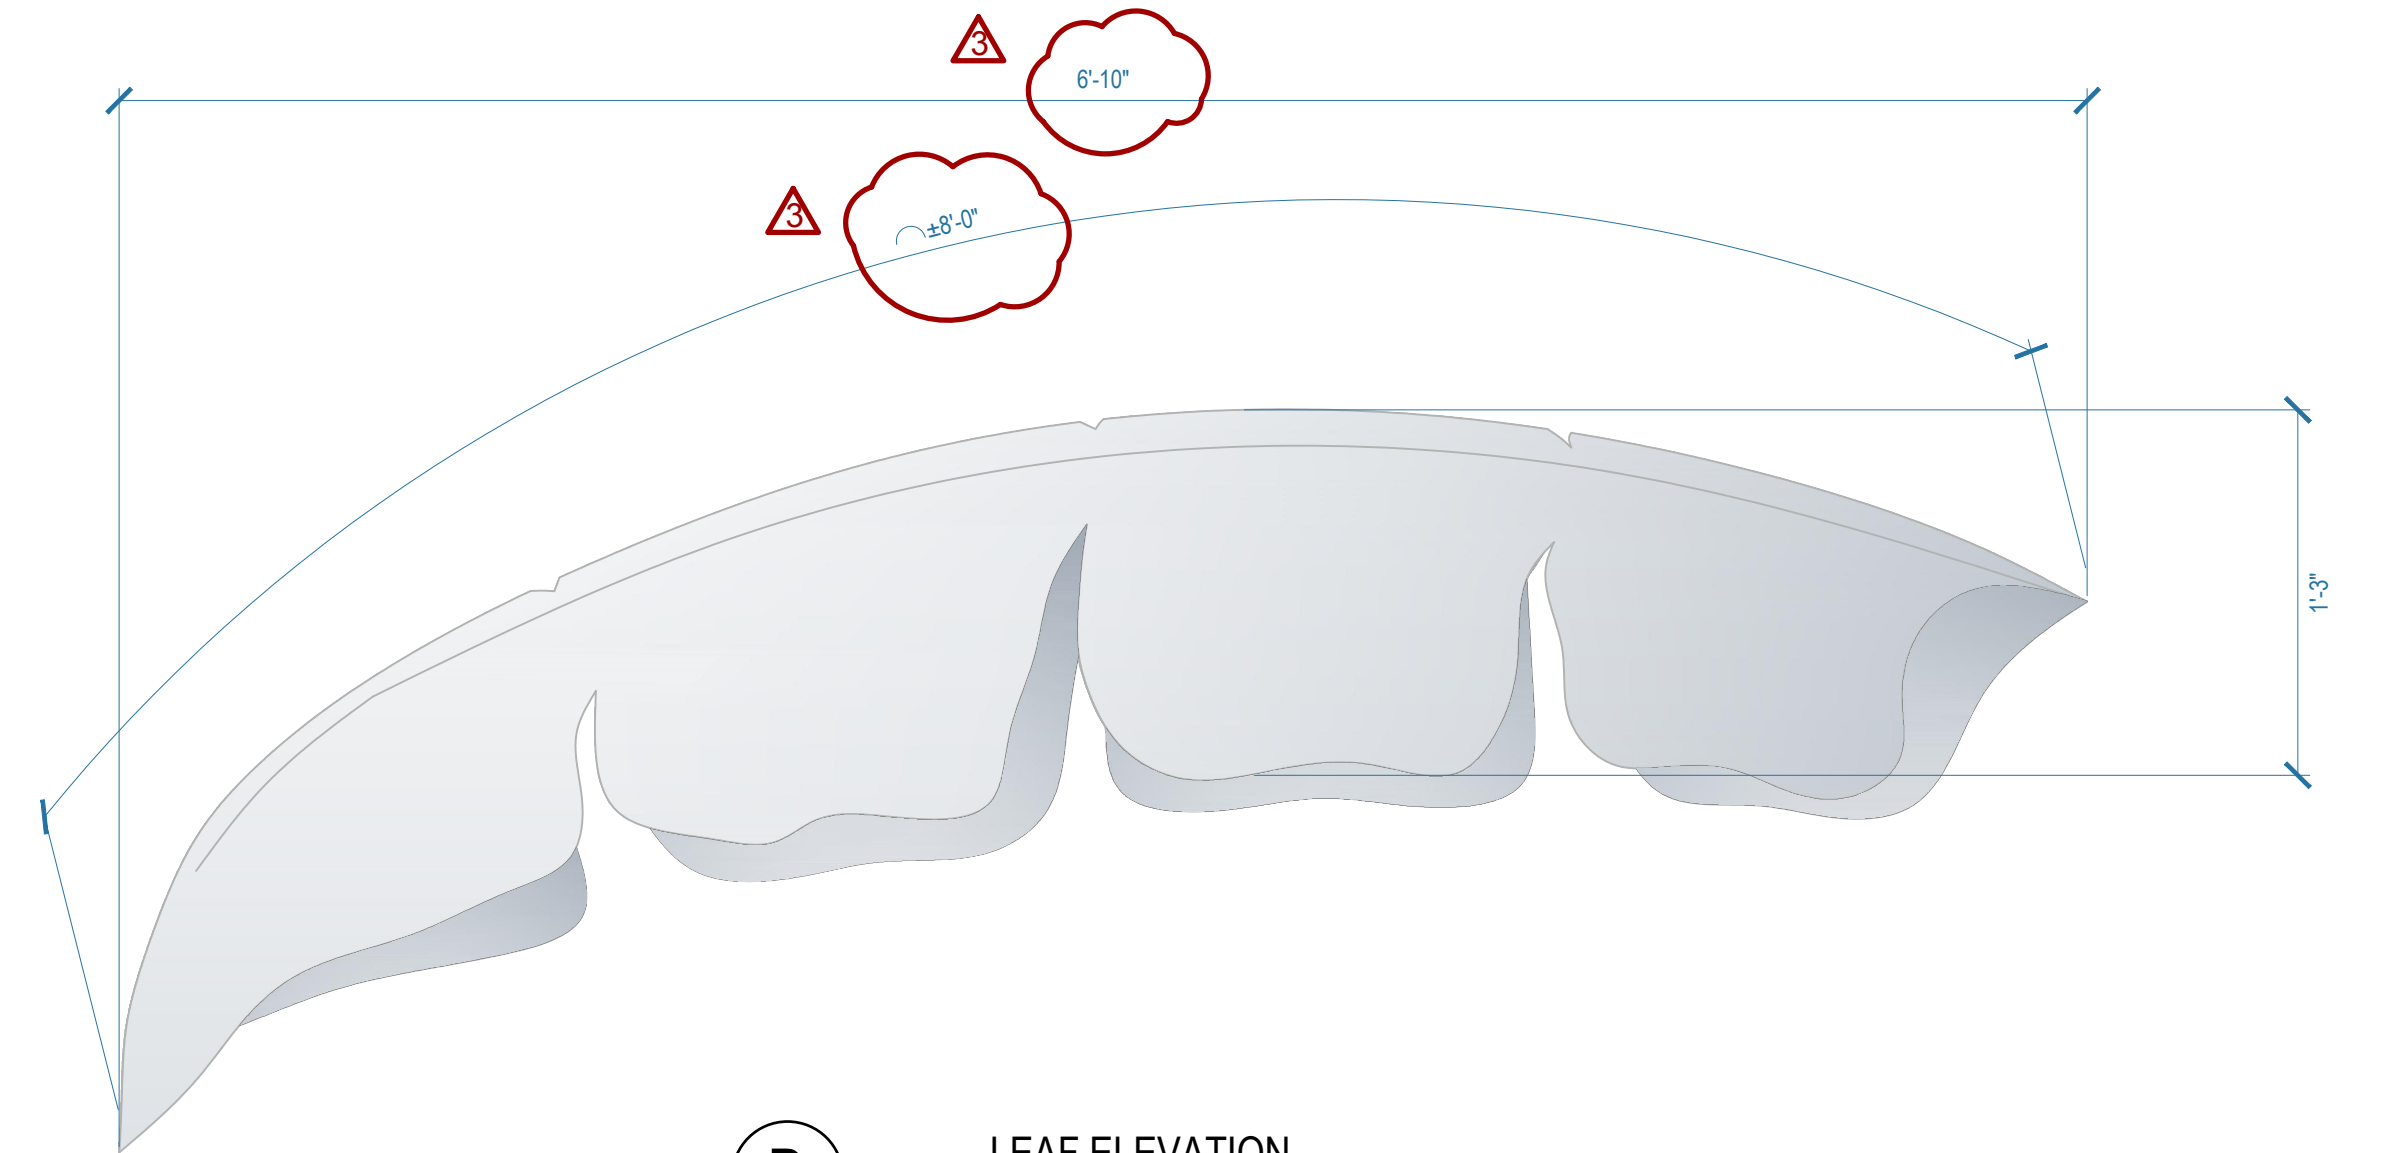

D LEAF ELEVATION
INT. COPACABANA - PALM TREES 1-1/2" = 1'-0"

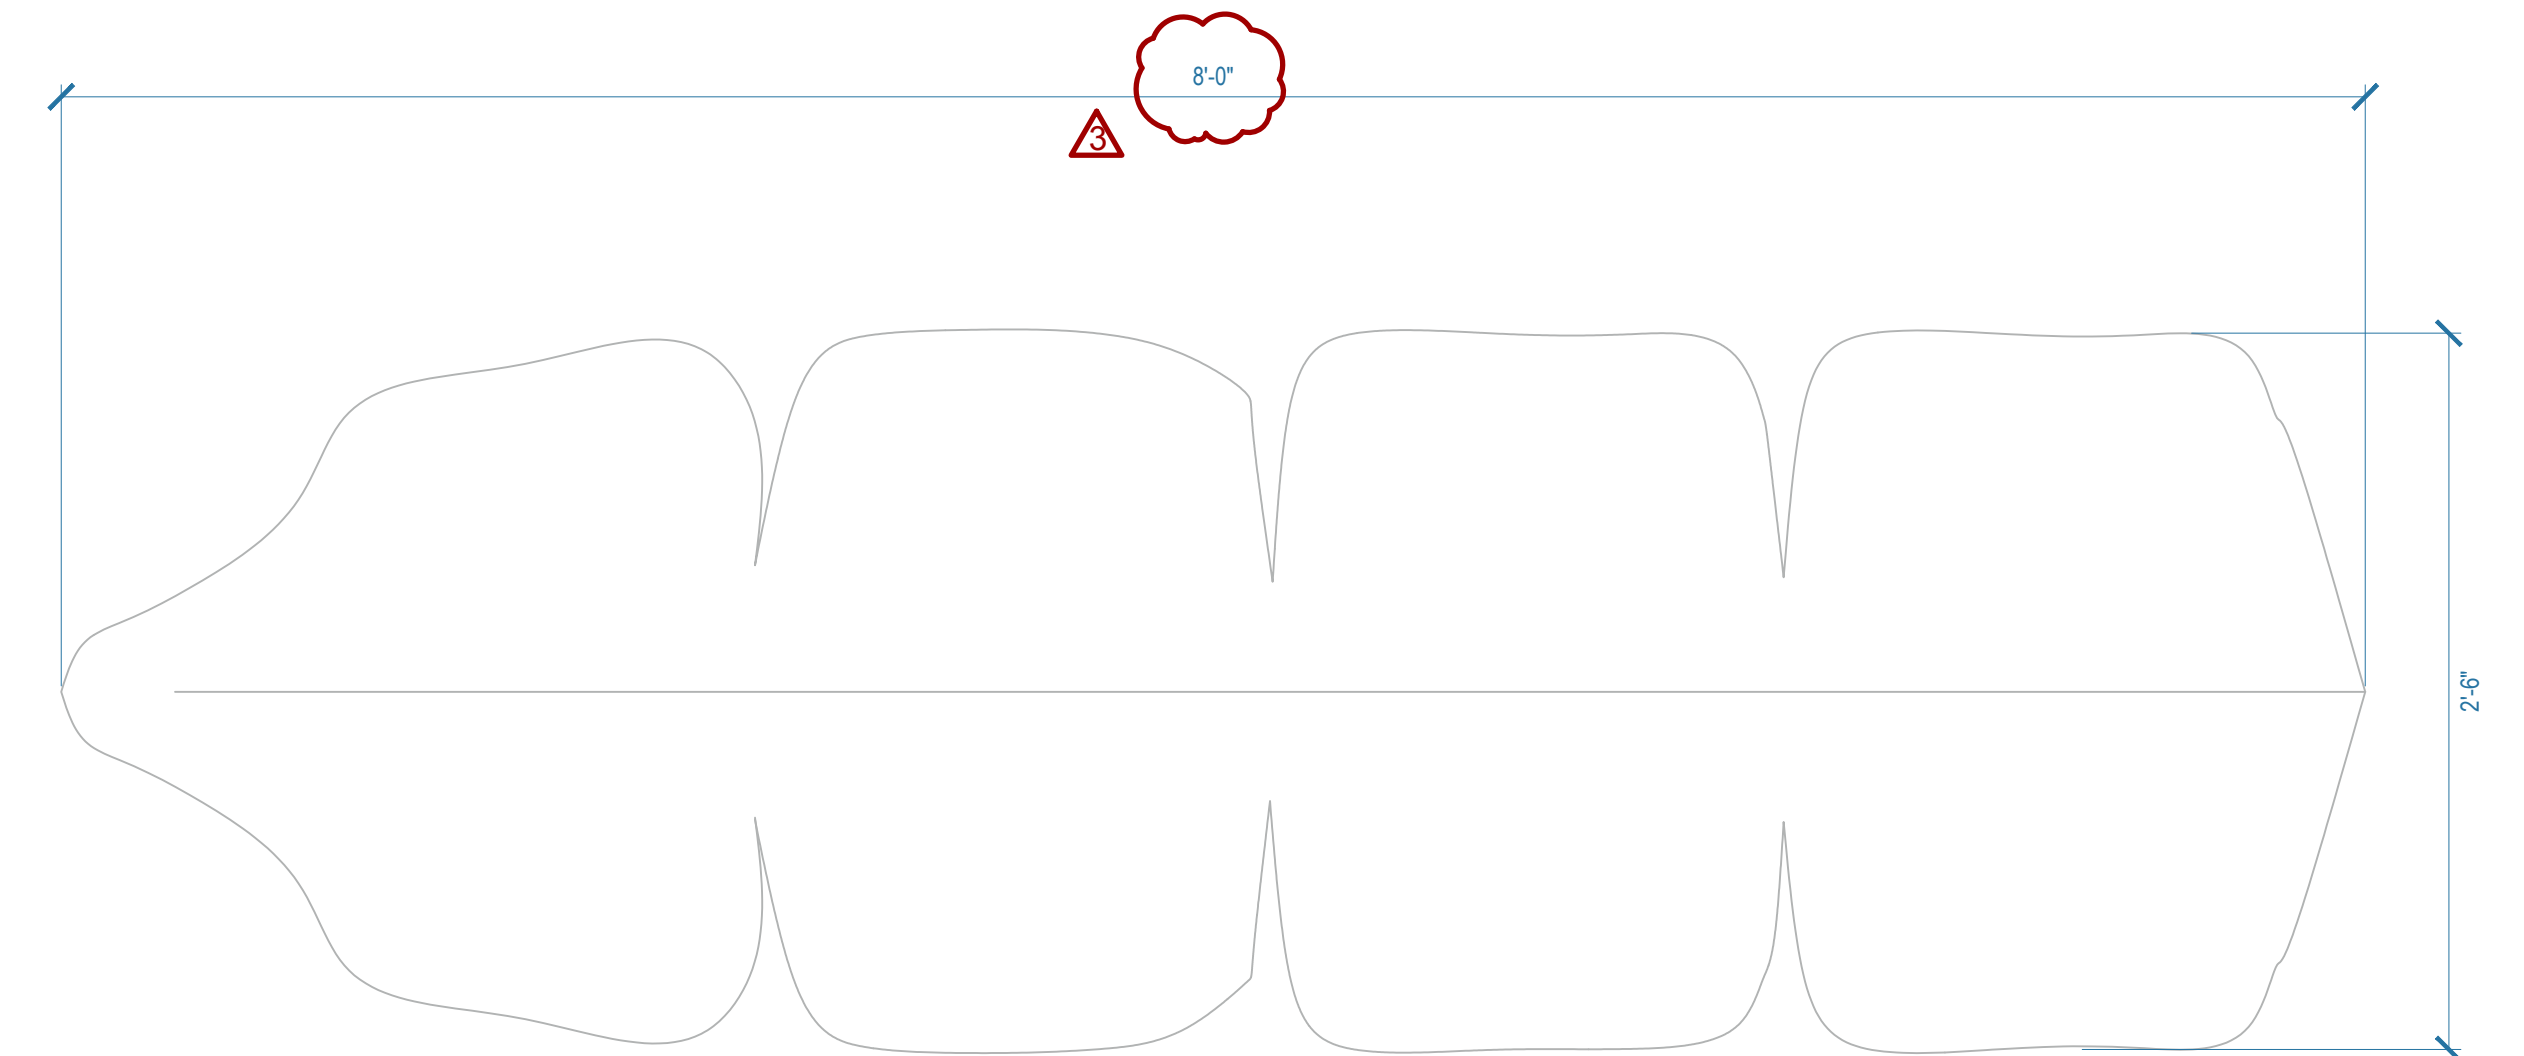


02 FLATTENED LEAF PLAN
INT. COPACABANA - PALM TREES 1-1/2" = 1'-0"

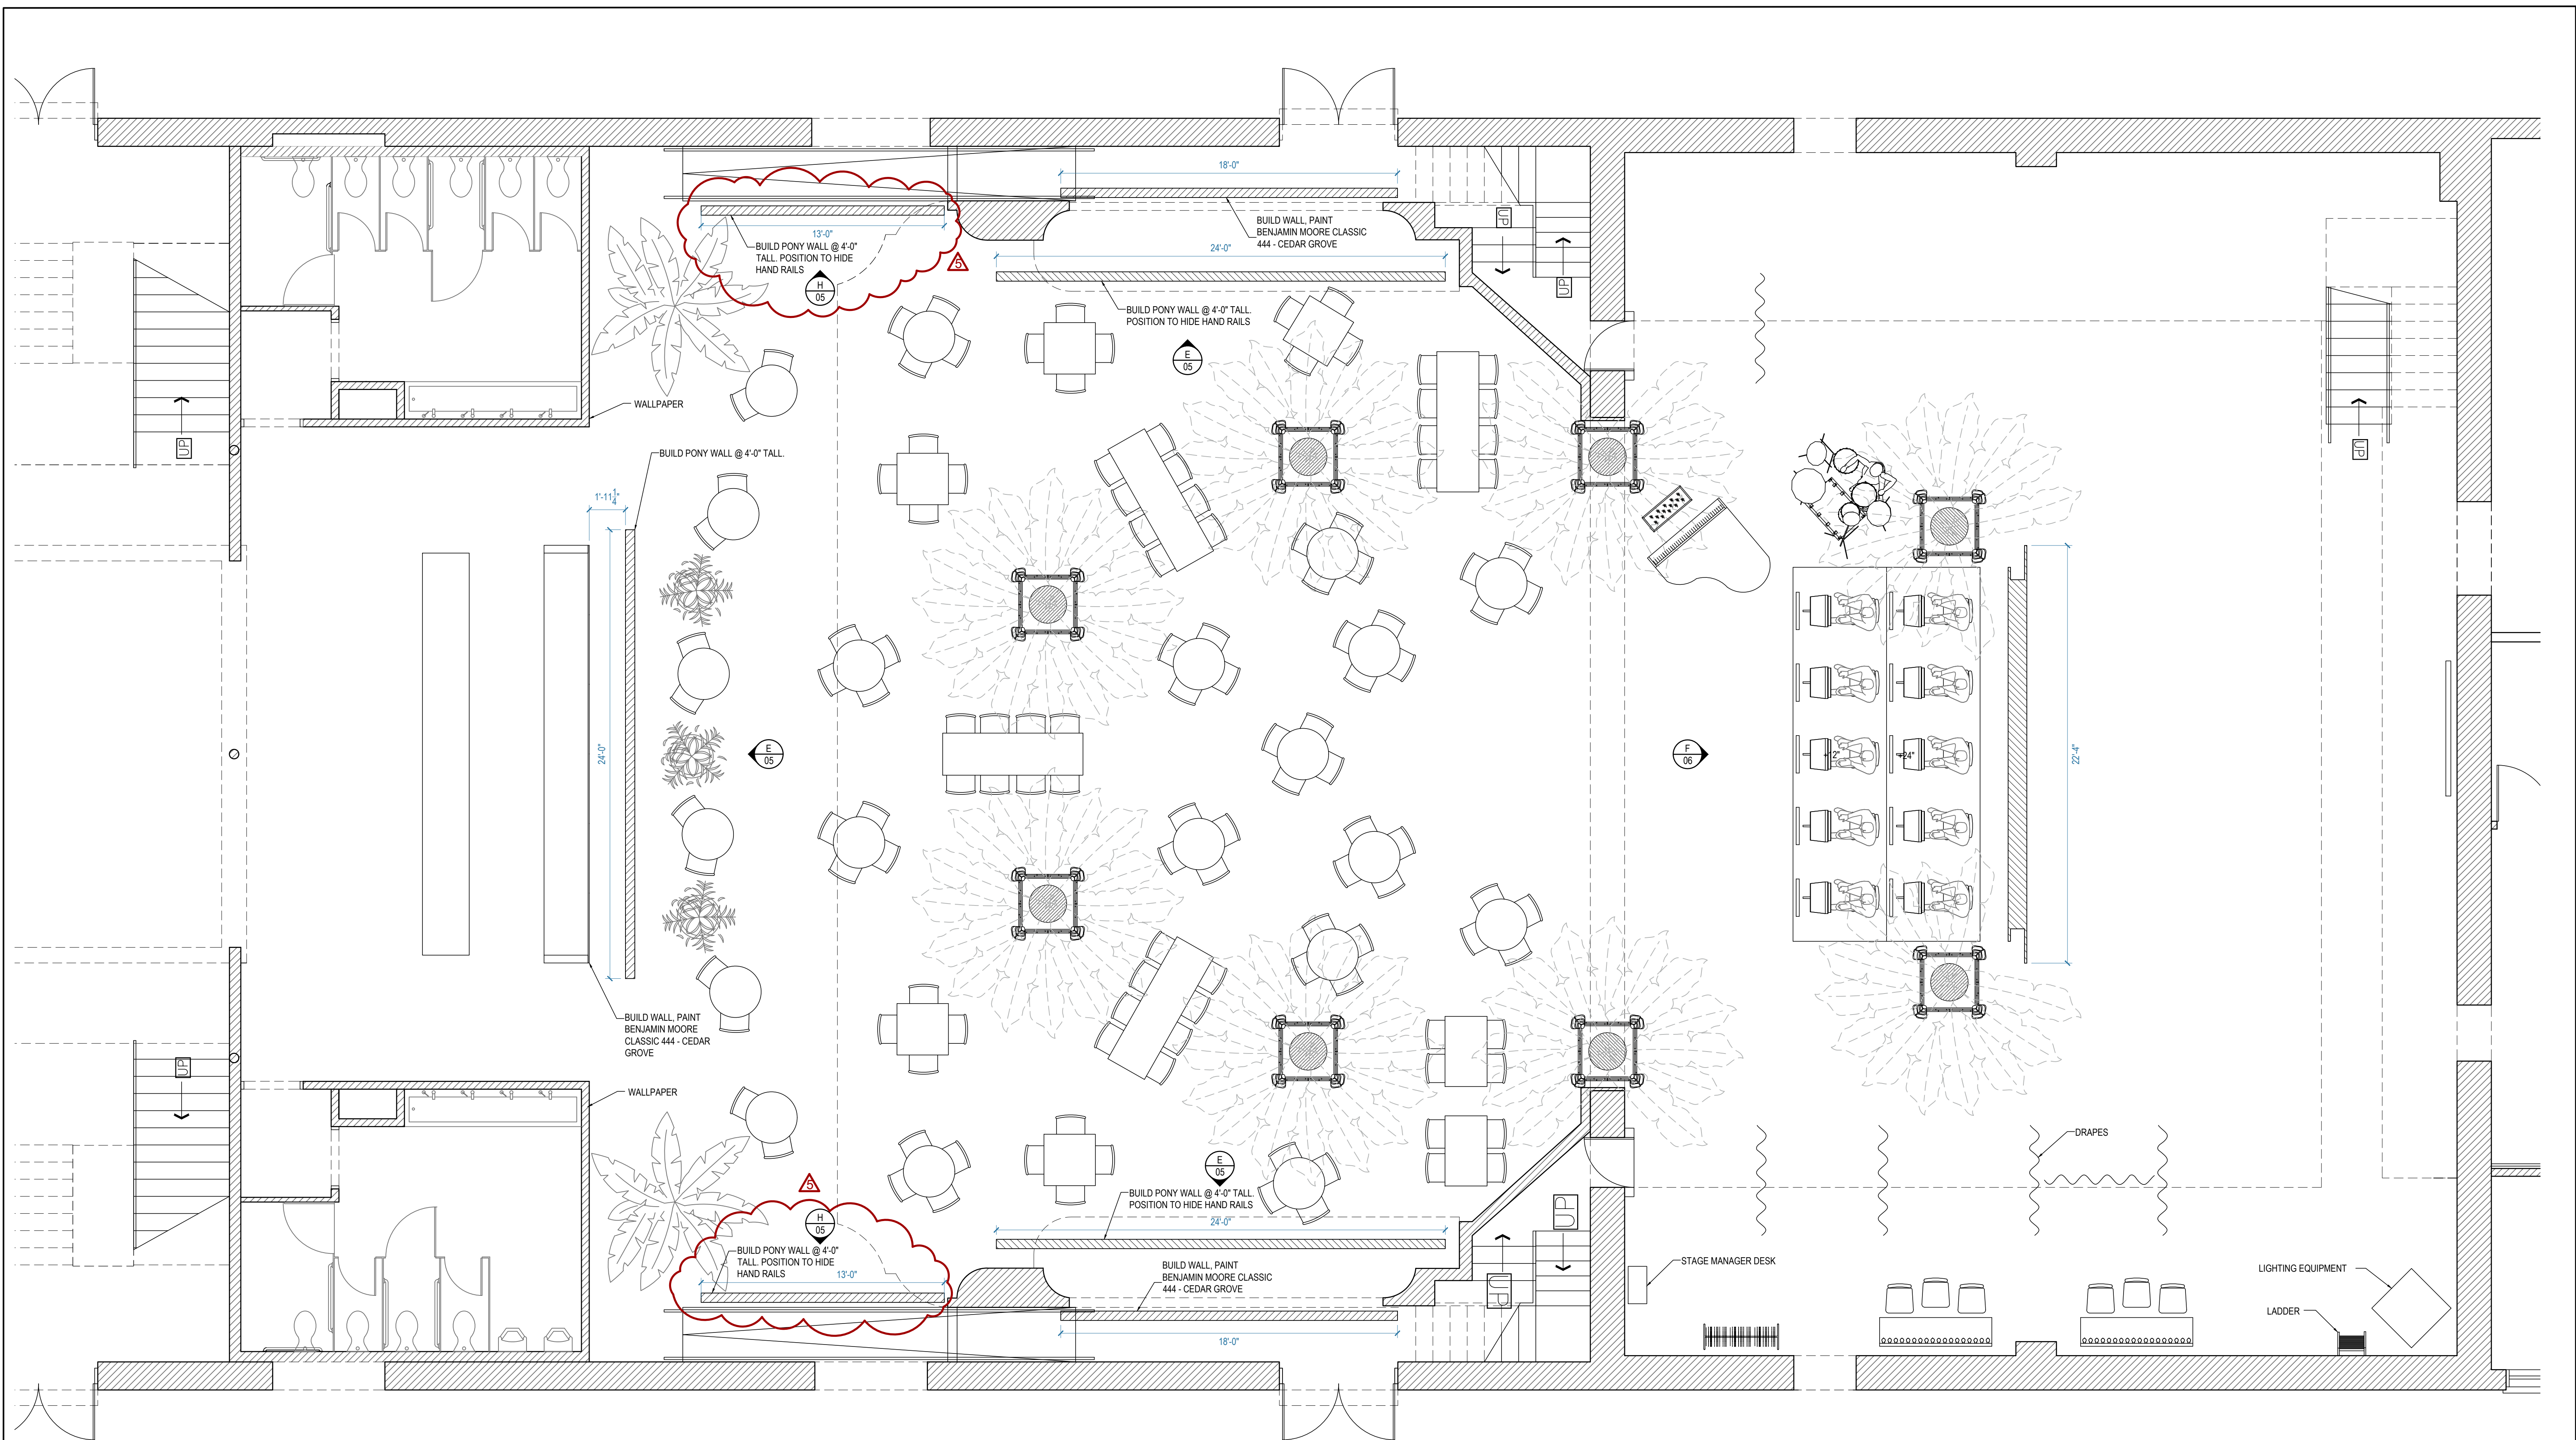


03 PLAN
INT. COPACABANA - PALM TREES 1/4" = 1'-0"


PROD. DESIGNER	BARRY ROBISON		
ART DIRECTOR	MARK ZUELZKE		
DRAWN BY	S. PARKER		
SCENES			
		SET NAME	INT. COPACABANA NIGHT CLUB
REVISED 01.15.2020		SIZE 24 X 36 DRAWING PLAN	03
SCALE 1/4" = 1'-0"		DATE 01.03.2020	
		SET # 14	

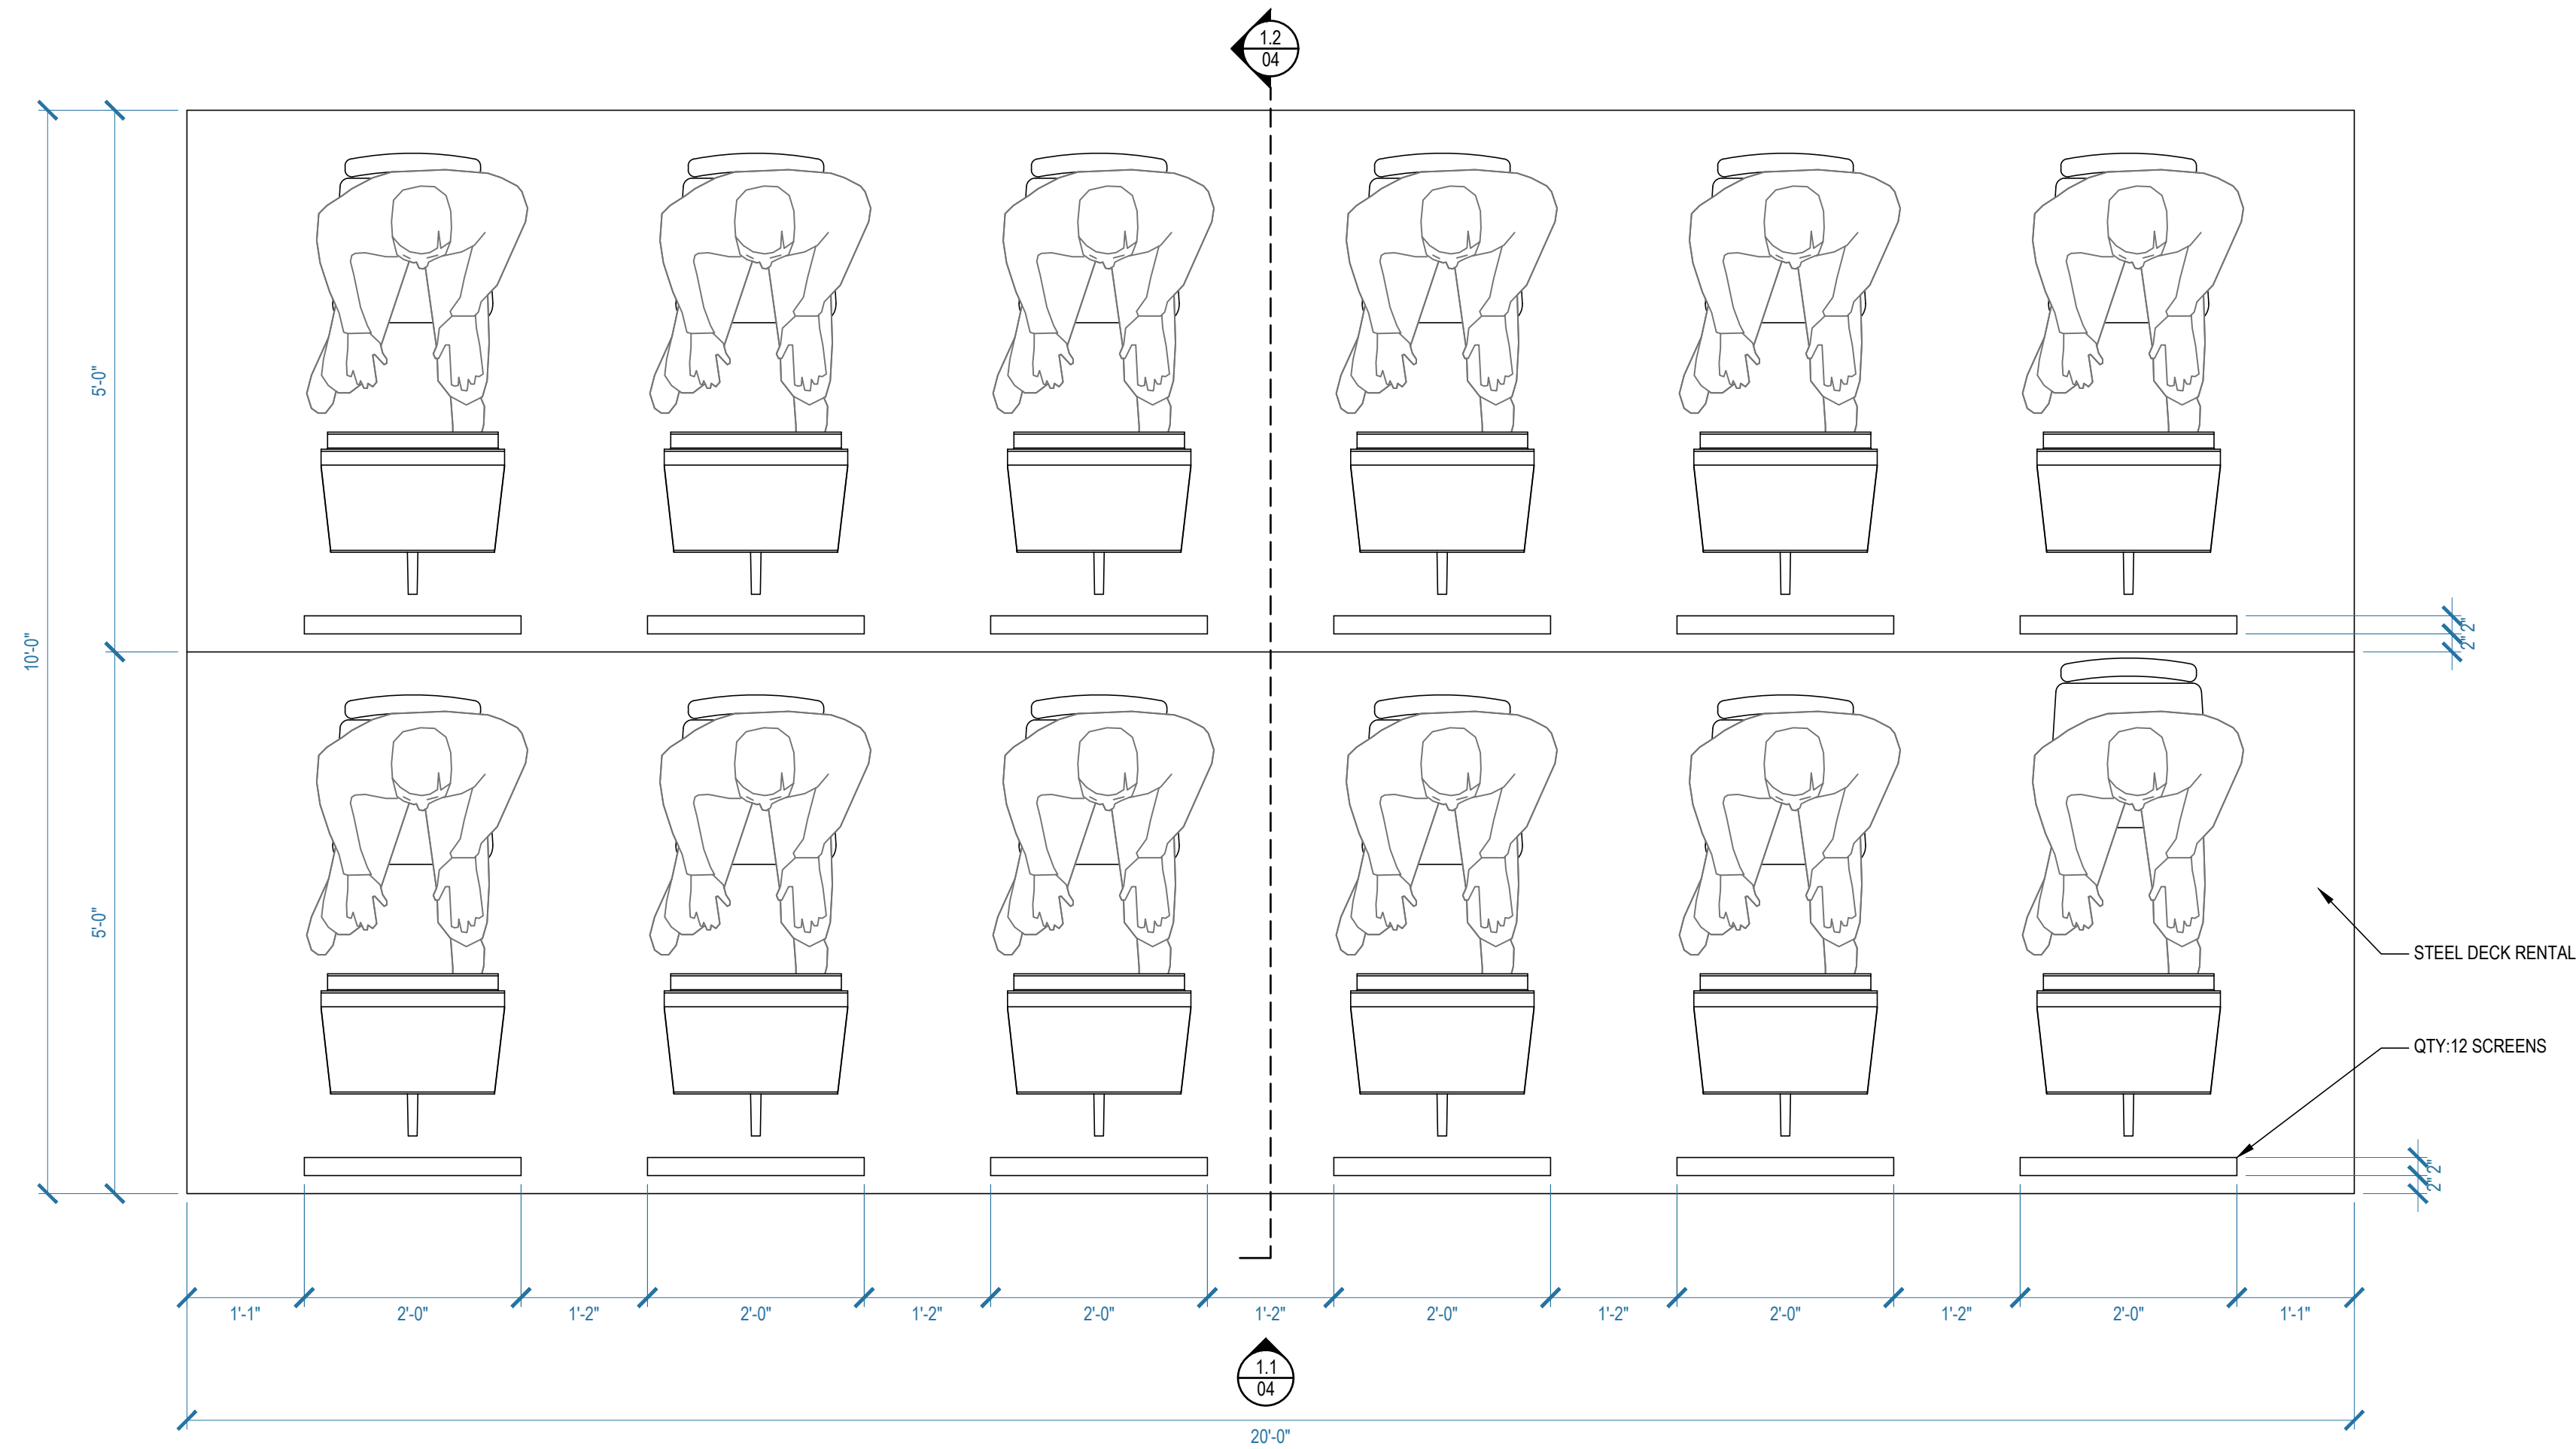


1.0 PLAN
INT. COPACABANA - ORCHESTRA RISER 3/4" = 1'-0"

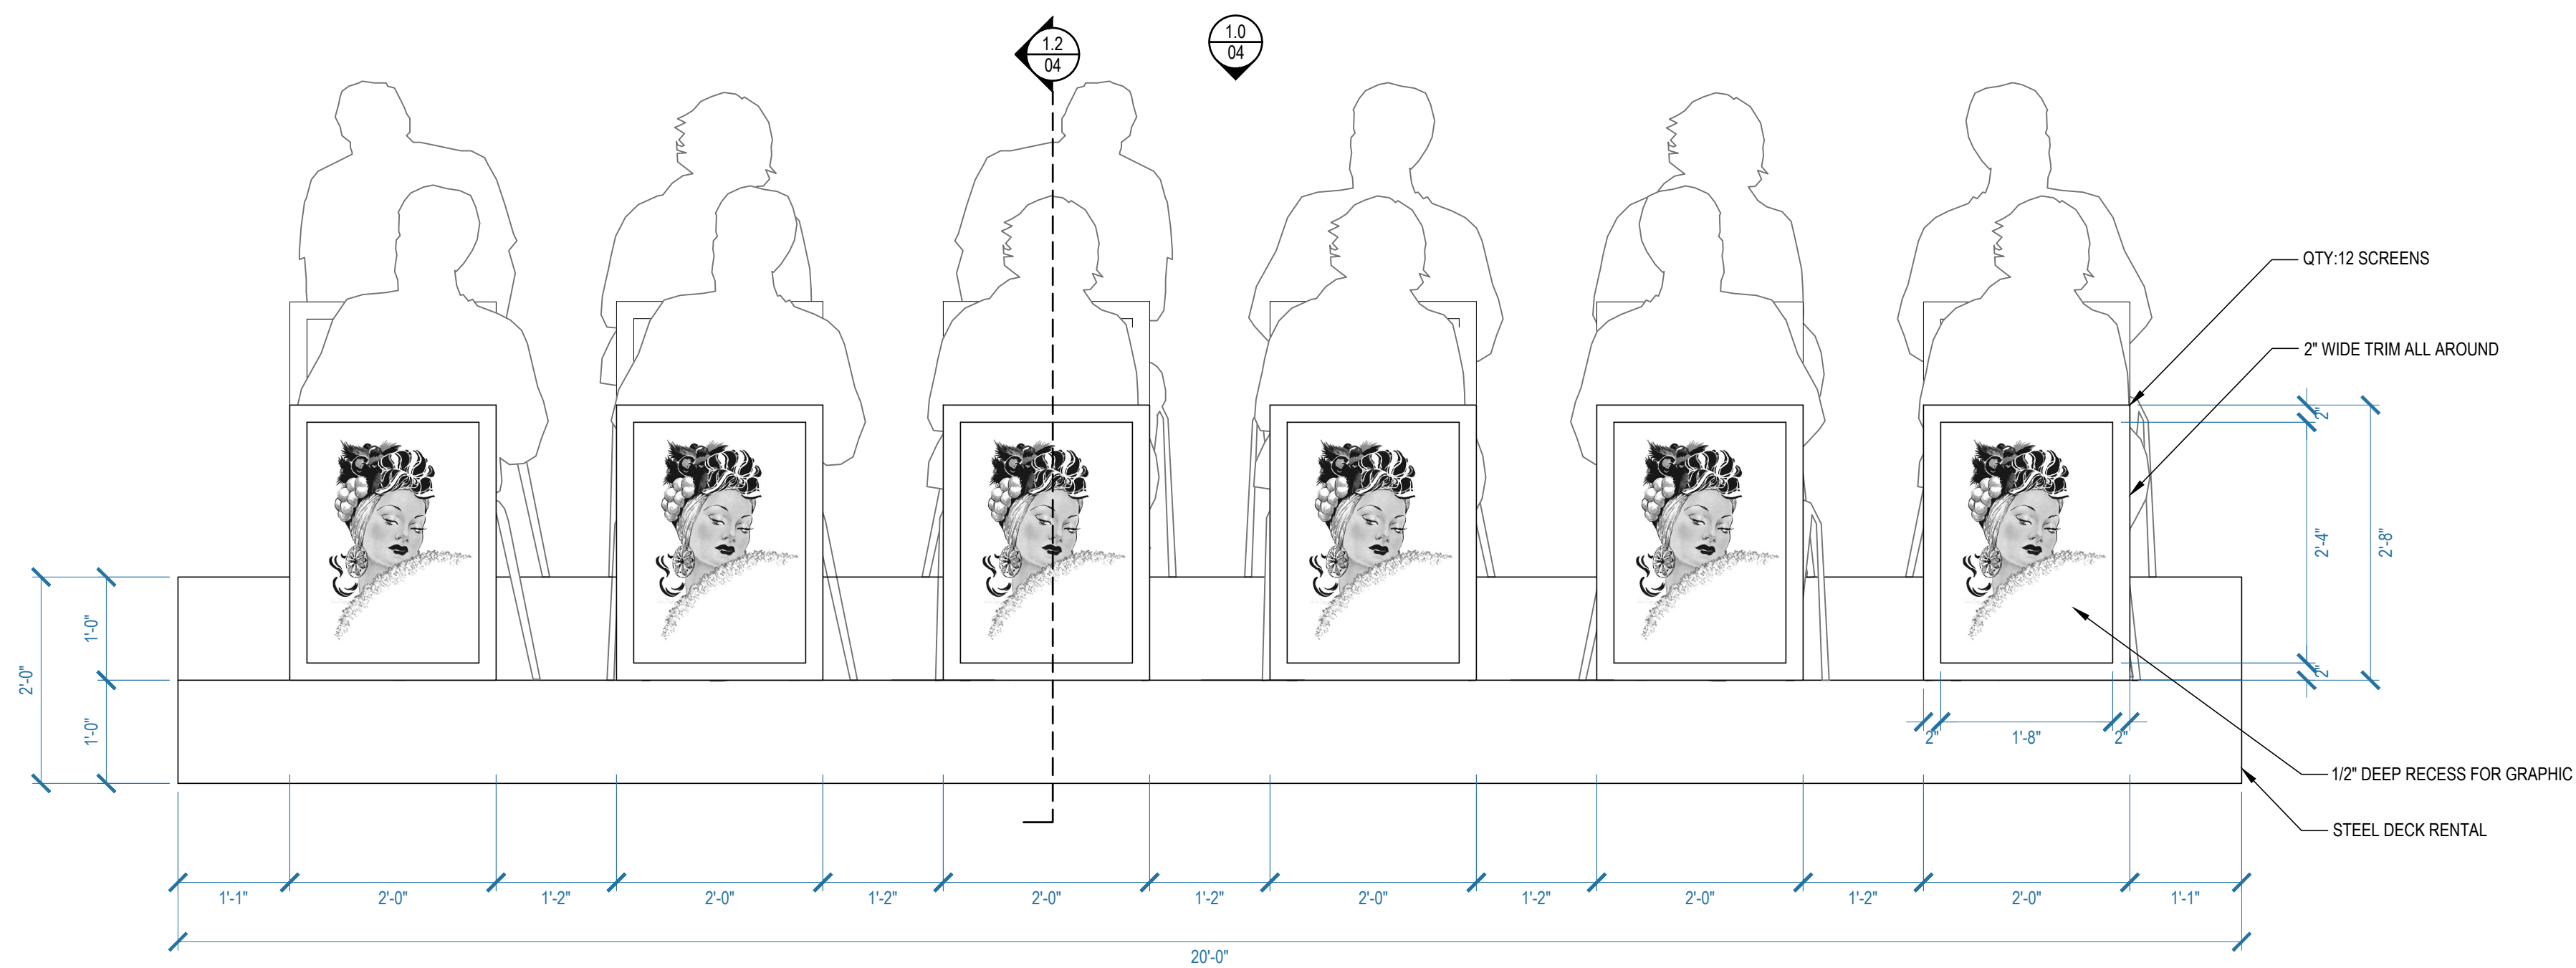

1.1 FRONT ELEVATION
INT. COPACABANA - ORCHESTRA RISER 3/4" = 1'-0"

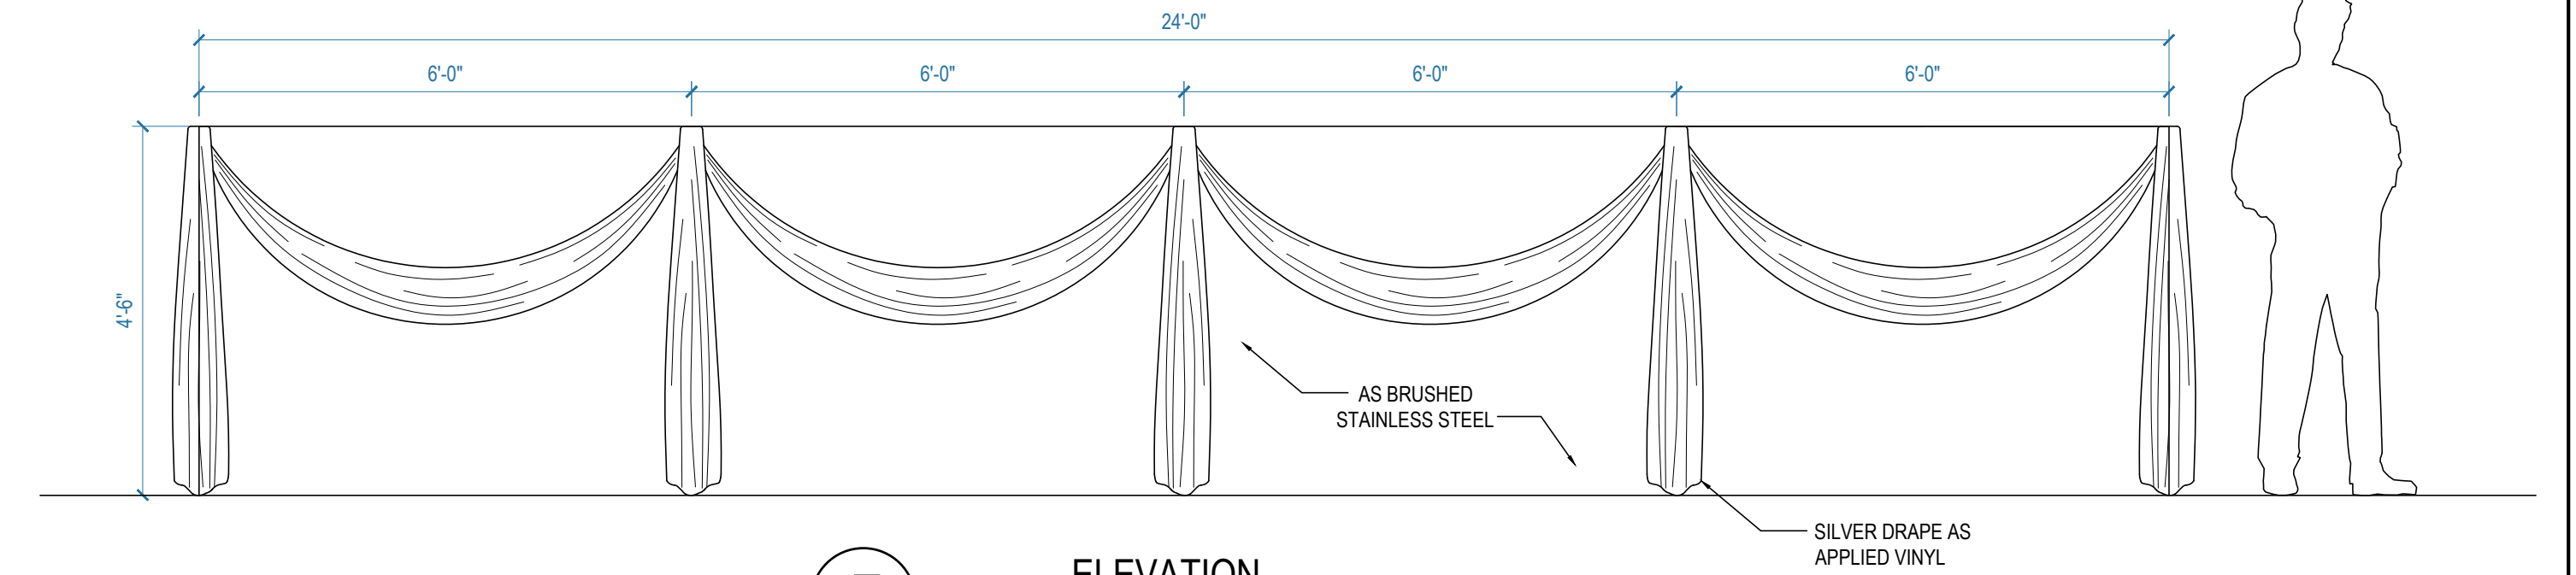




E ELEVATION
INT. COPACABANA - PONY WALL 1/2" = 1'-0"

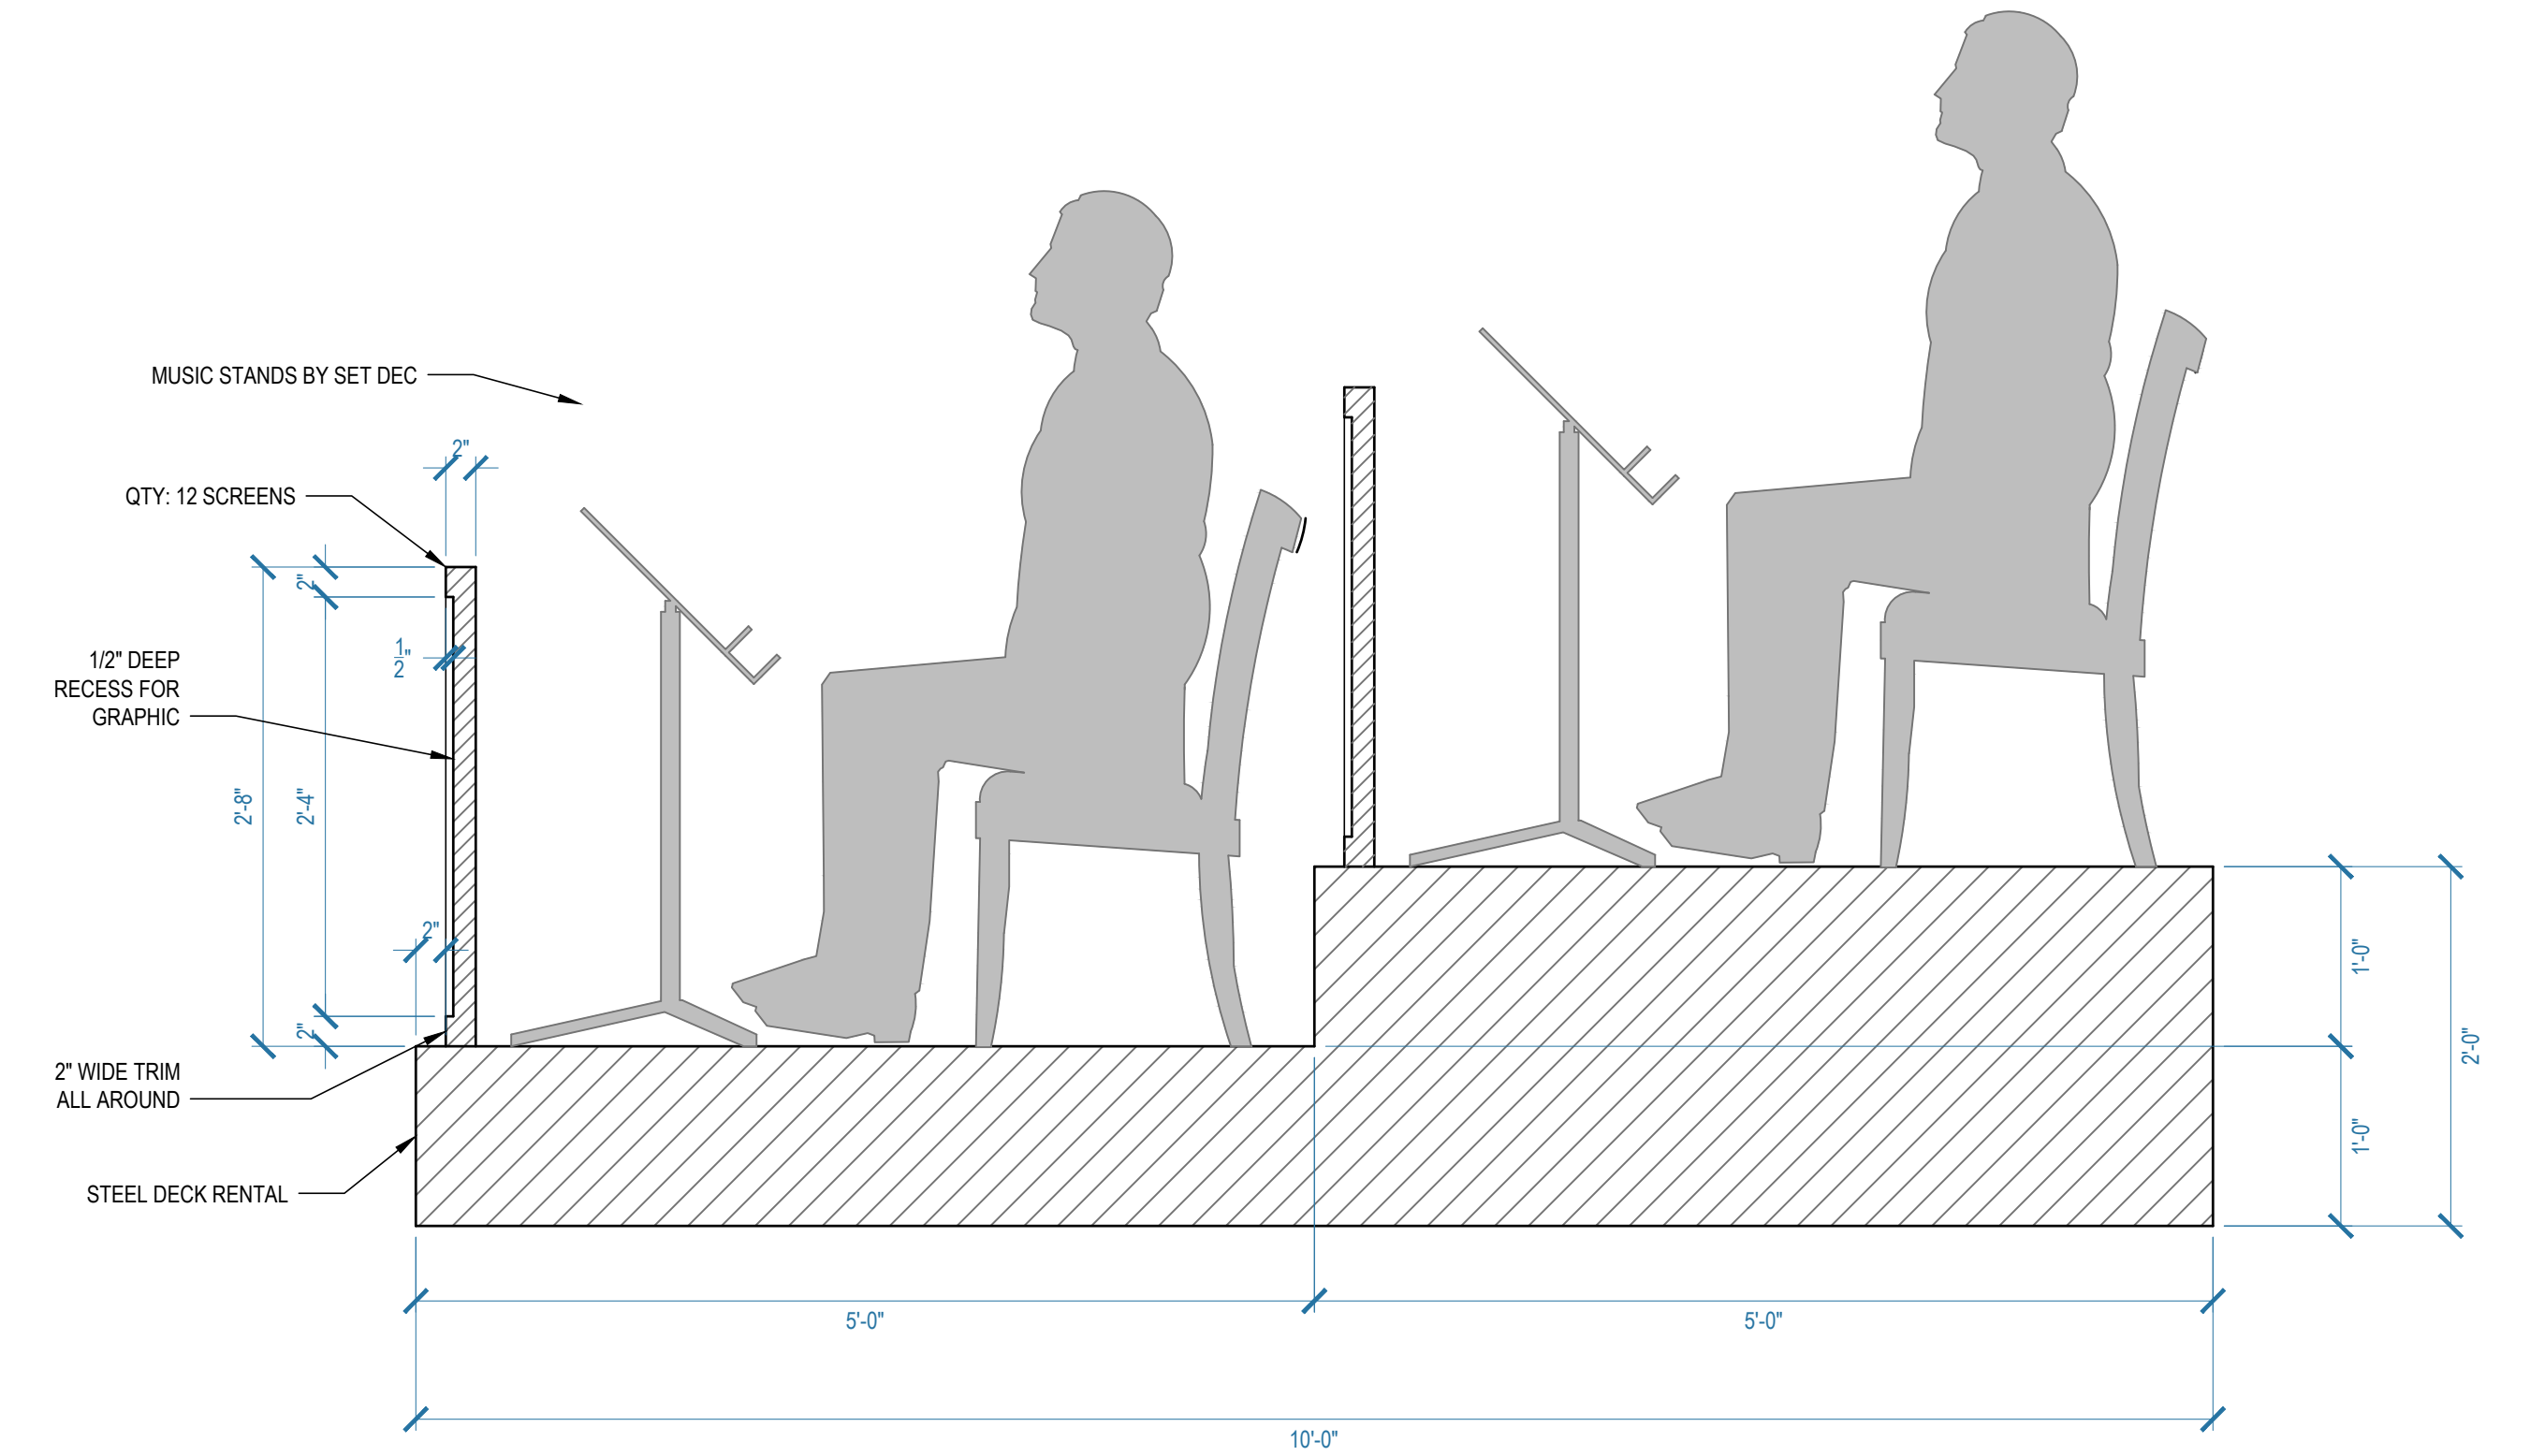





1.2 SECTION
INT. COPACABANA - ORCHESTRA RISER 1" = 1'-0"



PROD. DESIGNER	BARRY ROBINSON		
ART DIRECTOR	MARK ZUELZKE		
DRAWN BY	S. PARKER		
SCENES	SET NAME INT. COPACABANA NIGHT CLUB		04
RELEASED 01.03.2020	SIZE 24 X 36	DRAWING DETAILS	
SCALE AS NOTED	DATE 01.03.2020	SET # 14	

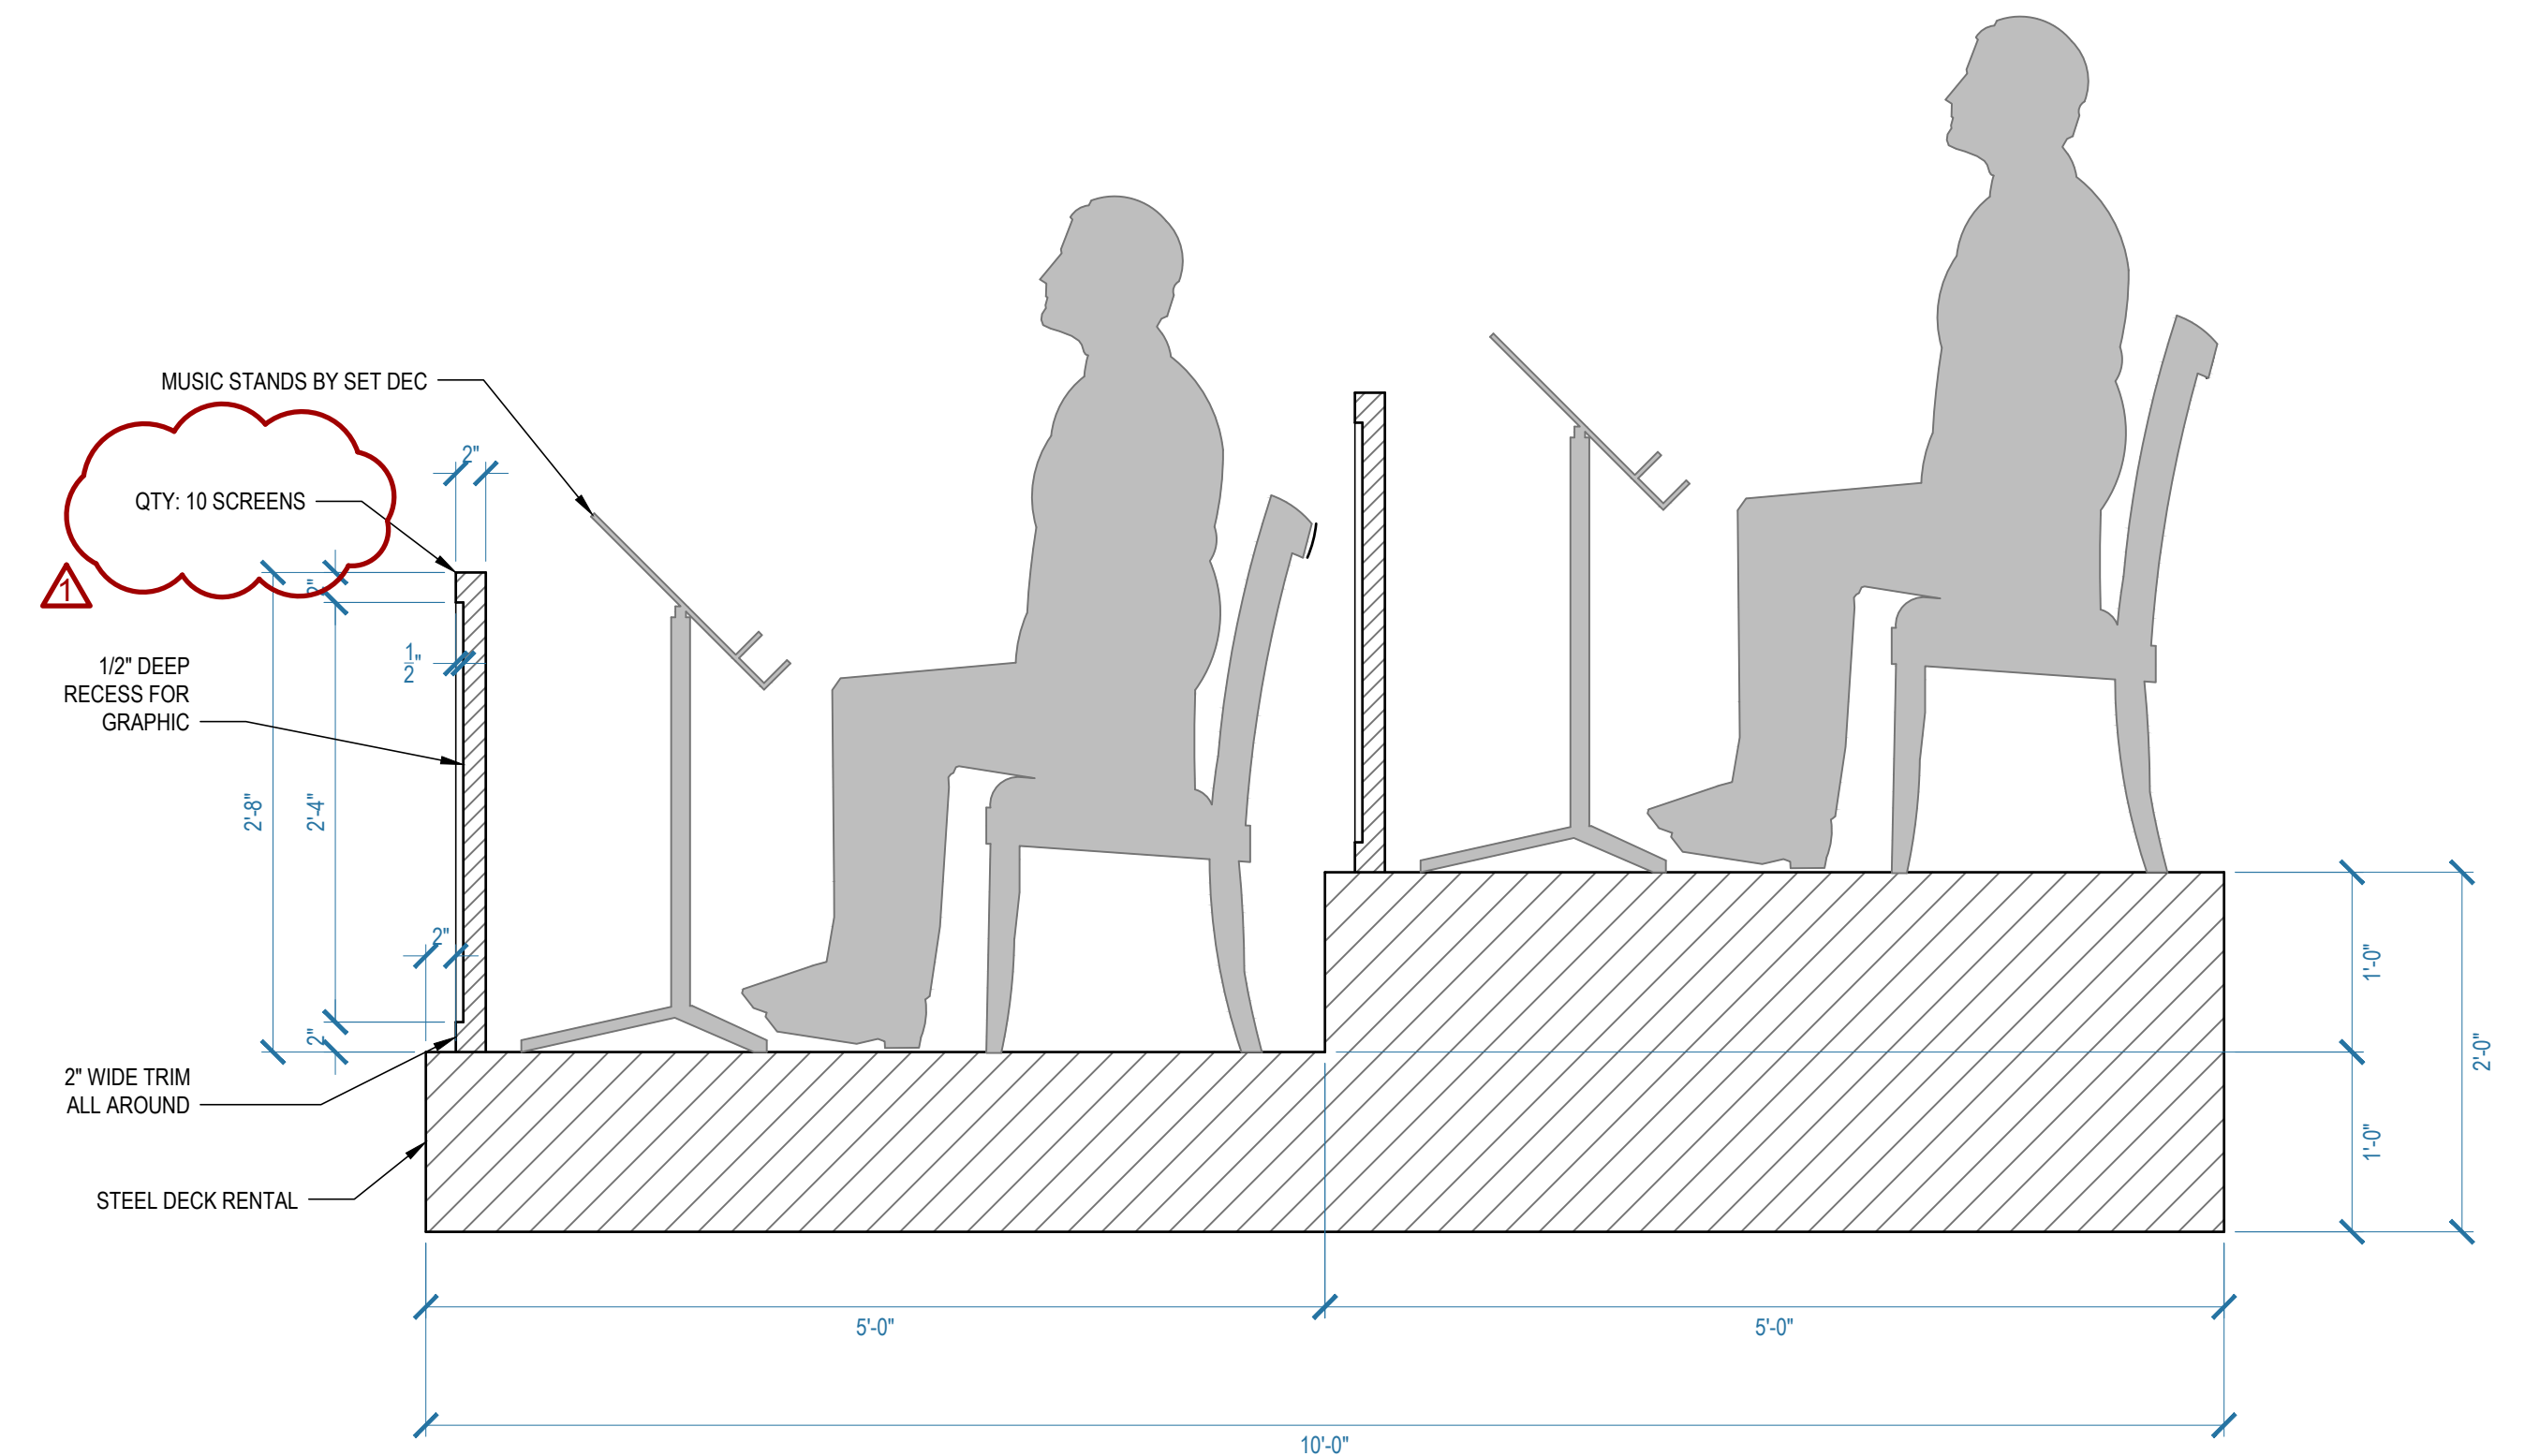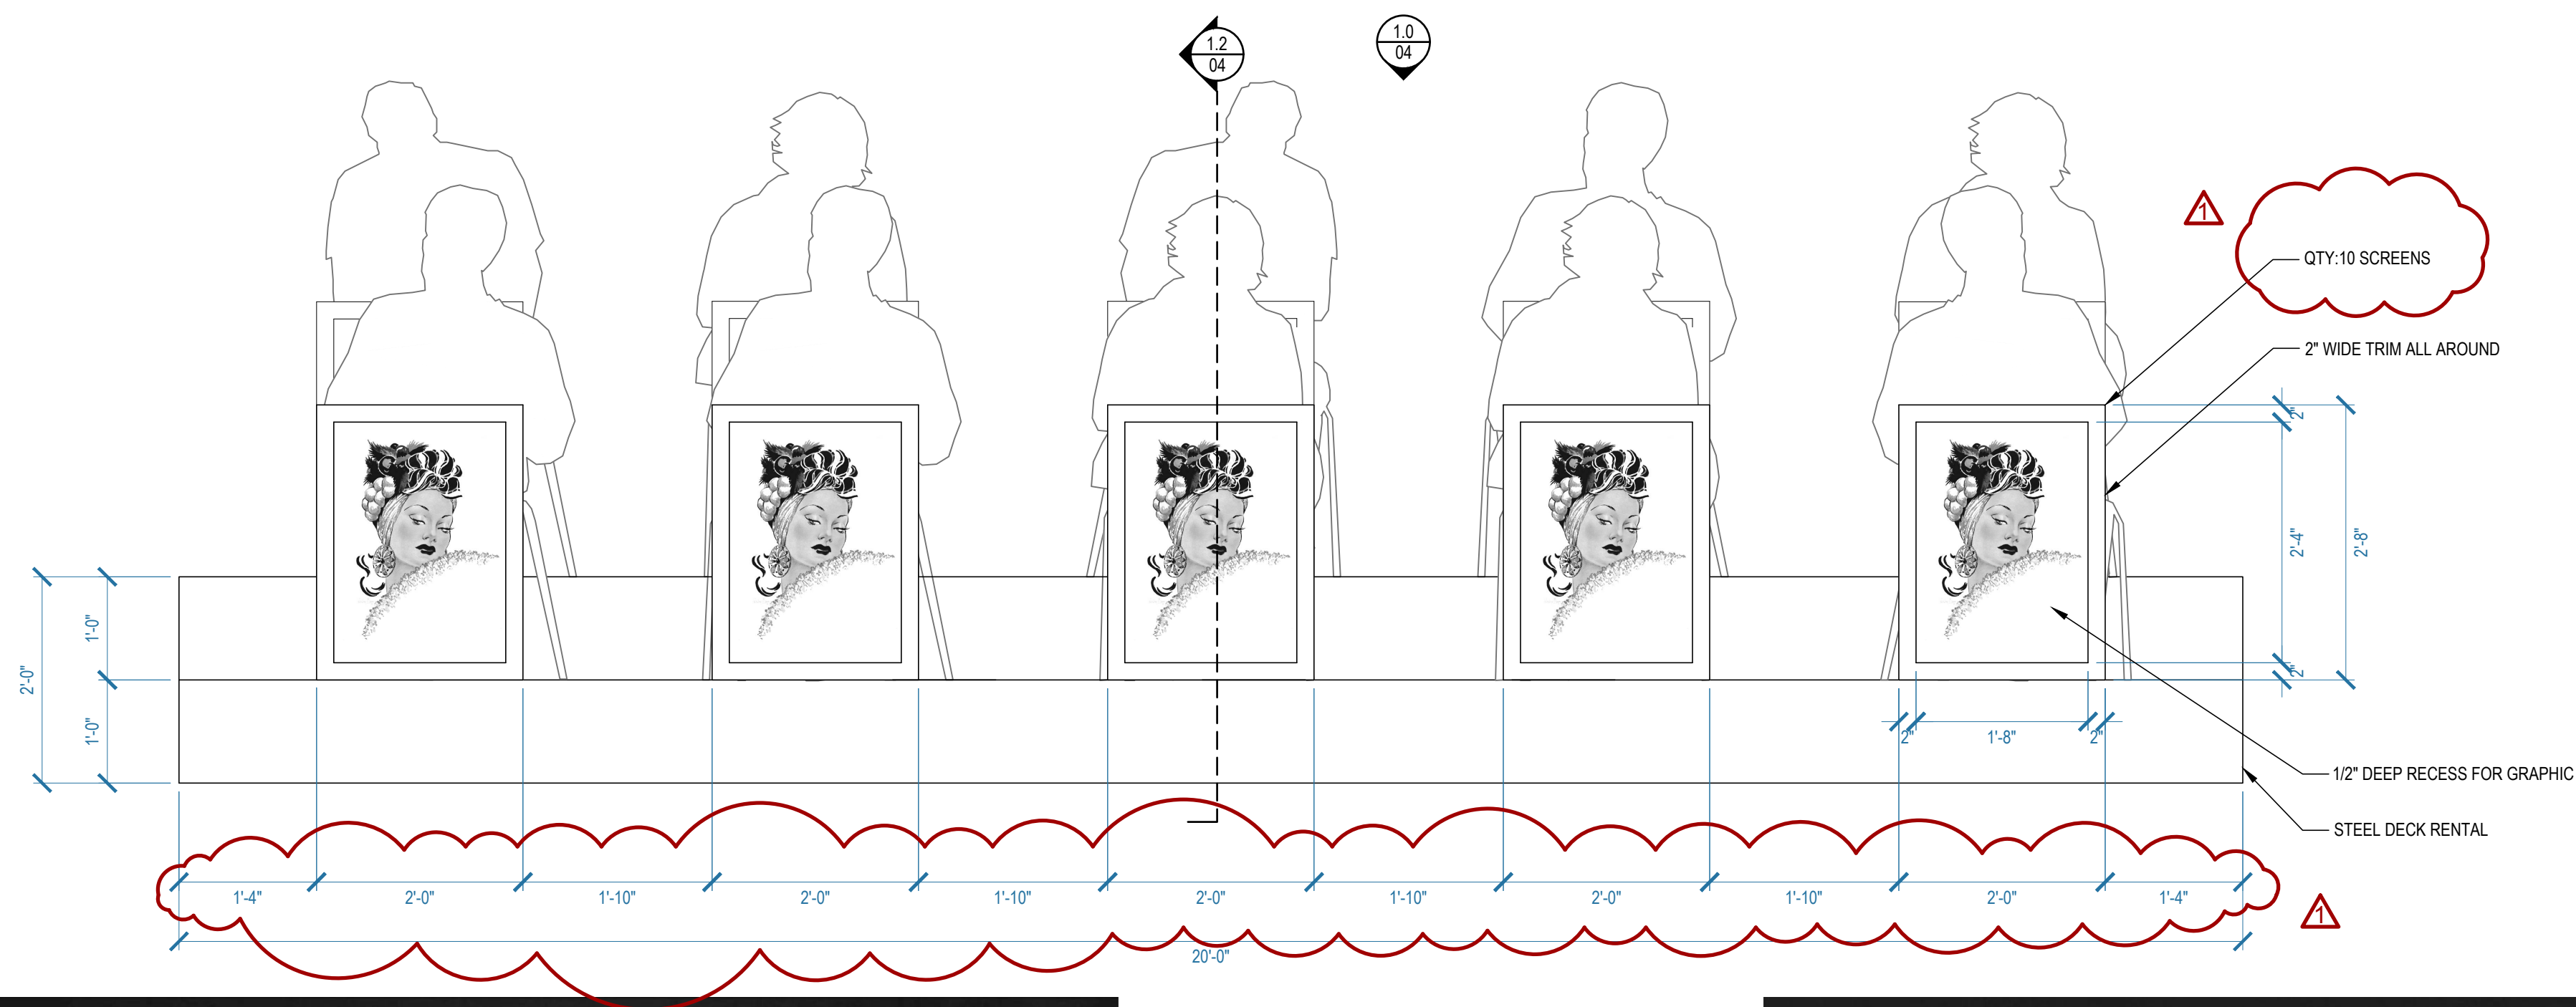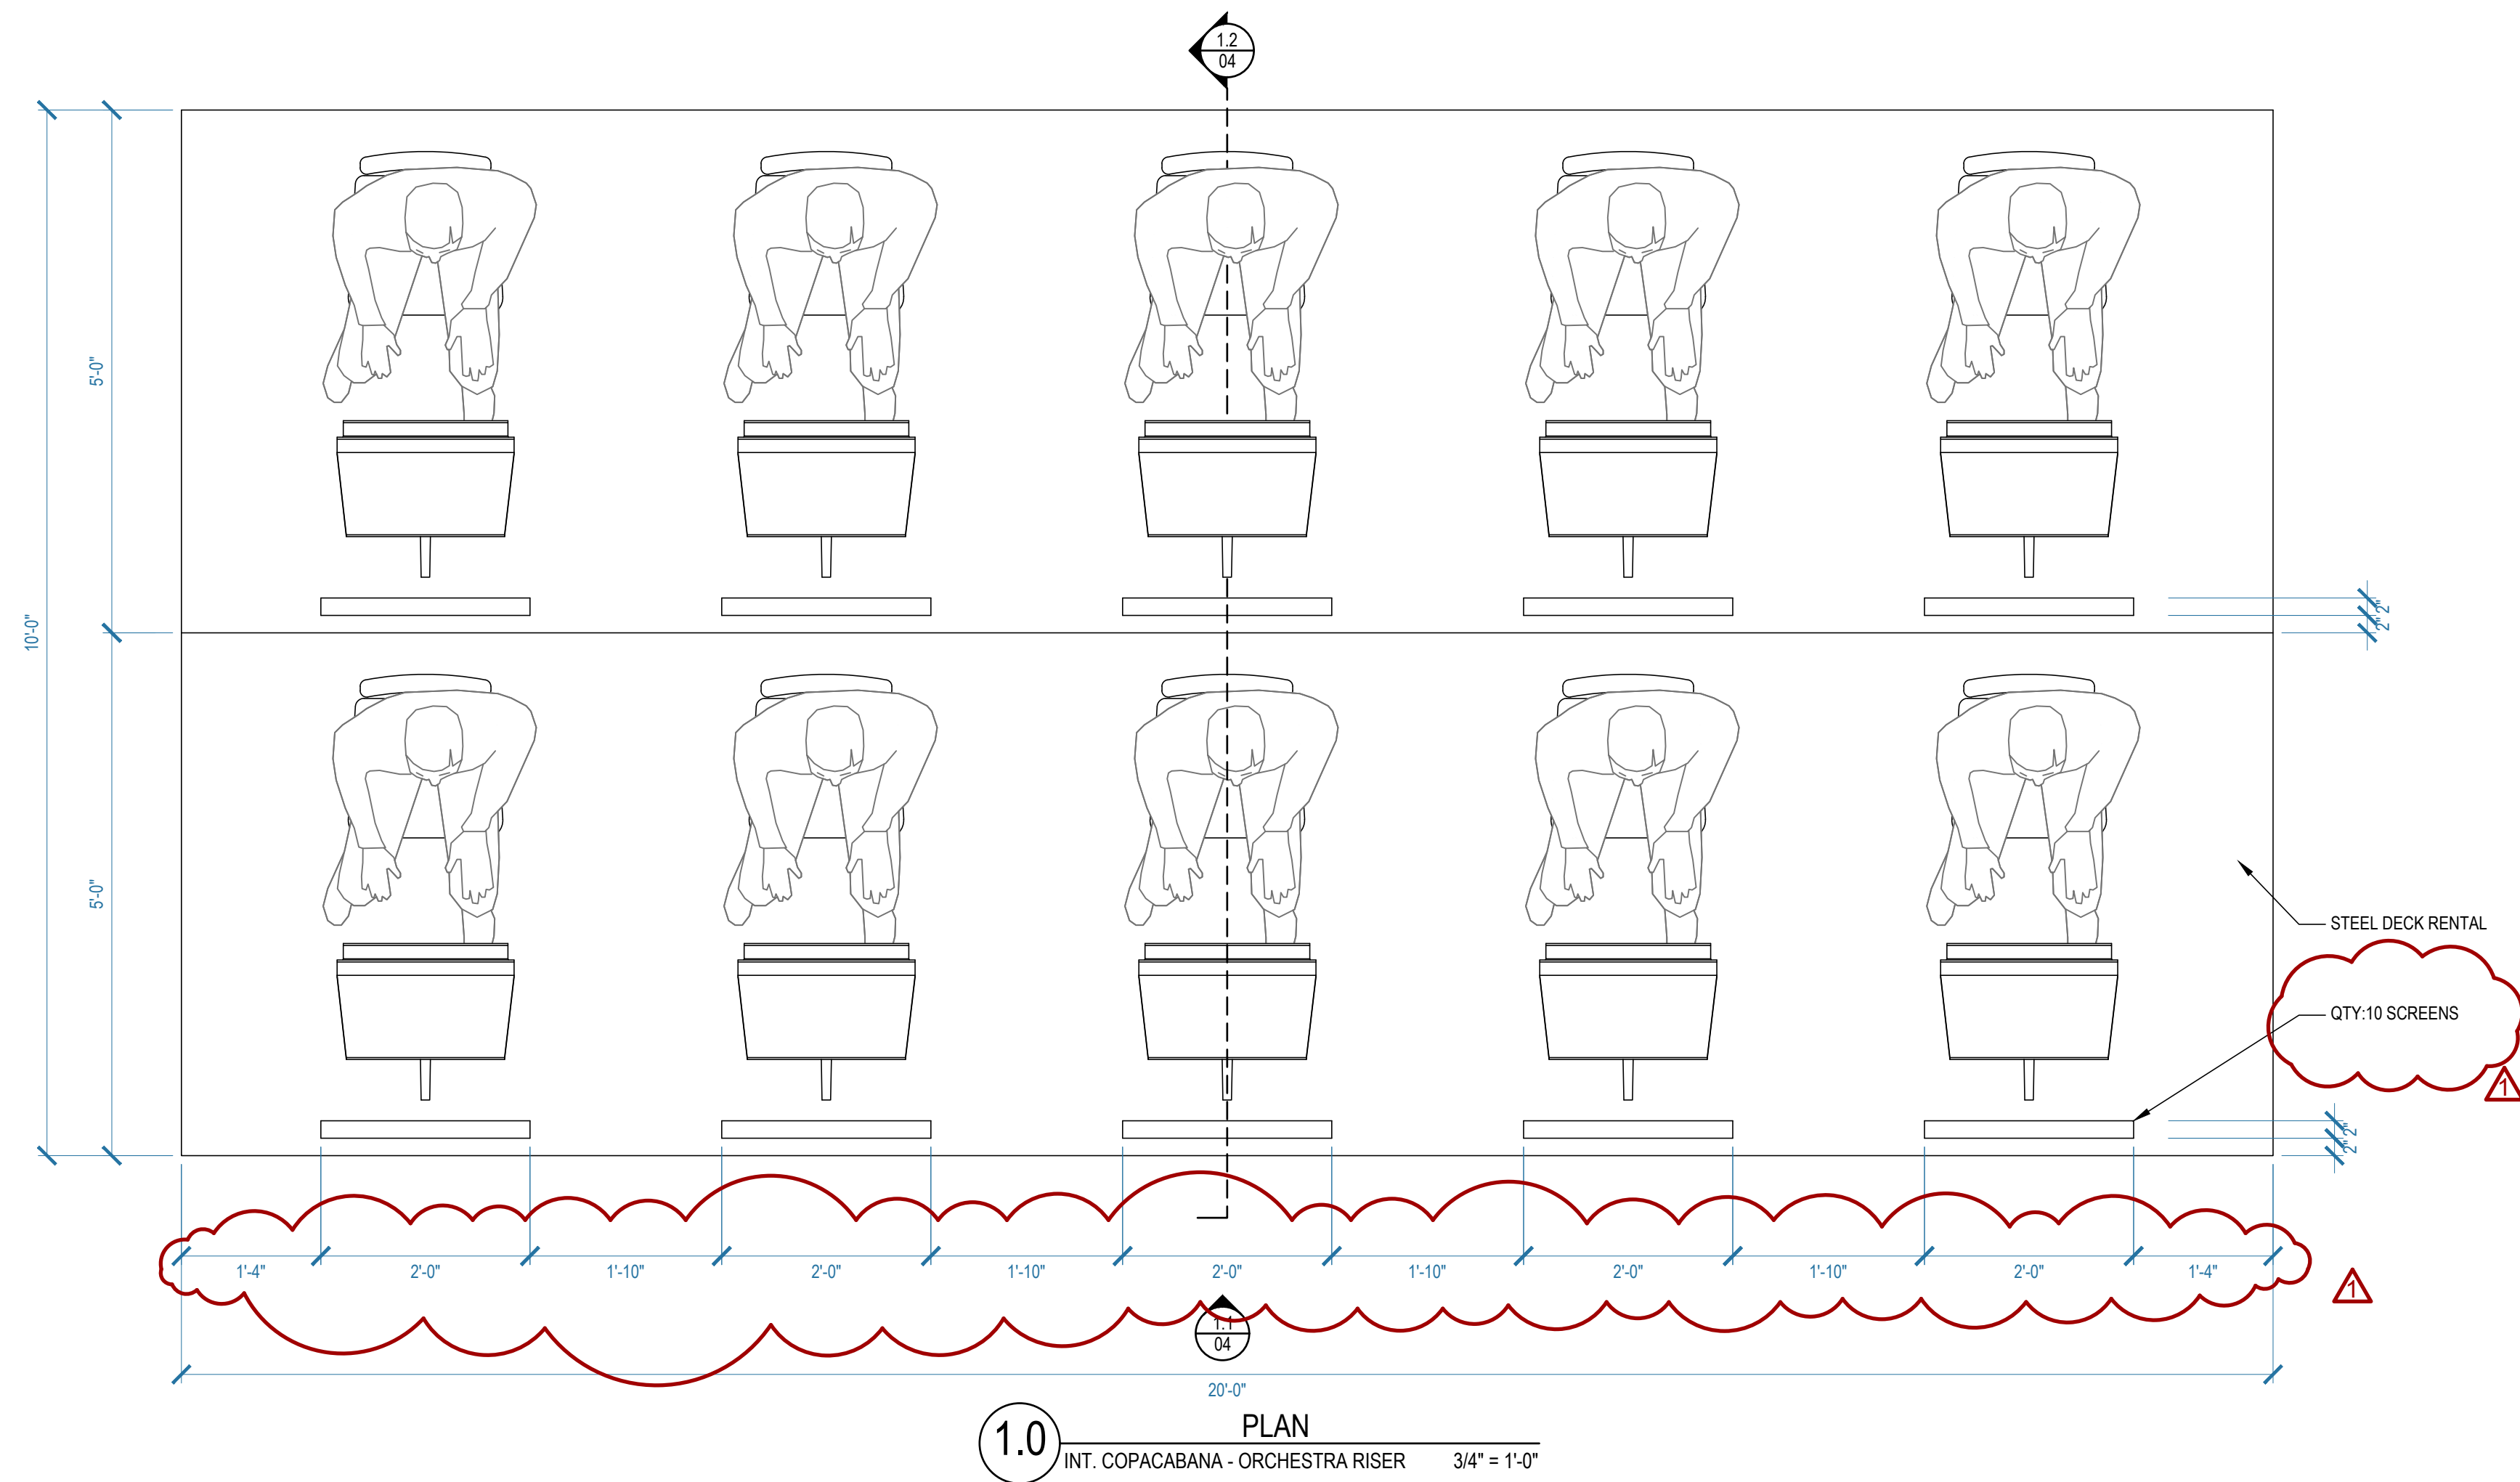


PROD. DESIGNER	BARRY ROBISON		
ART DIRECTOR	MARK ZUELZKE		
DRAWN BY	S. PARKER		
SCENES	SET NAME: INT. COPACABANA NIGHT CLUB		04
REVISED 01.14.2020		SIZE: DRAWING 24 X 36	
		SCALE: AS NOTED DATE: 01.03.2020 SET # 14	

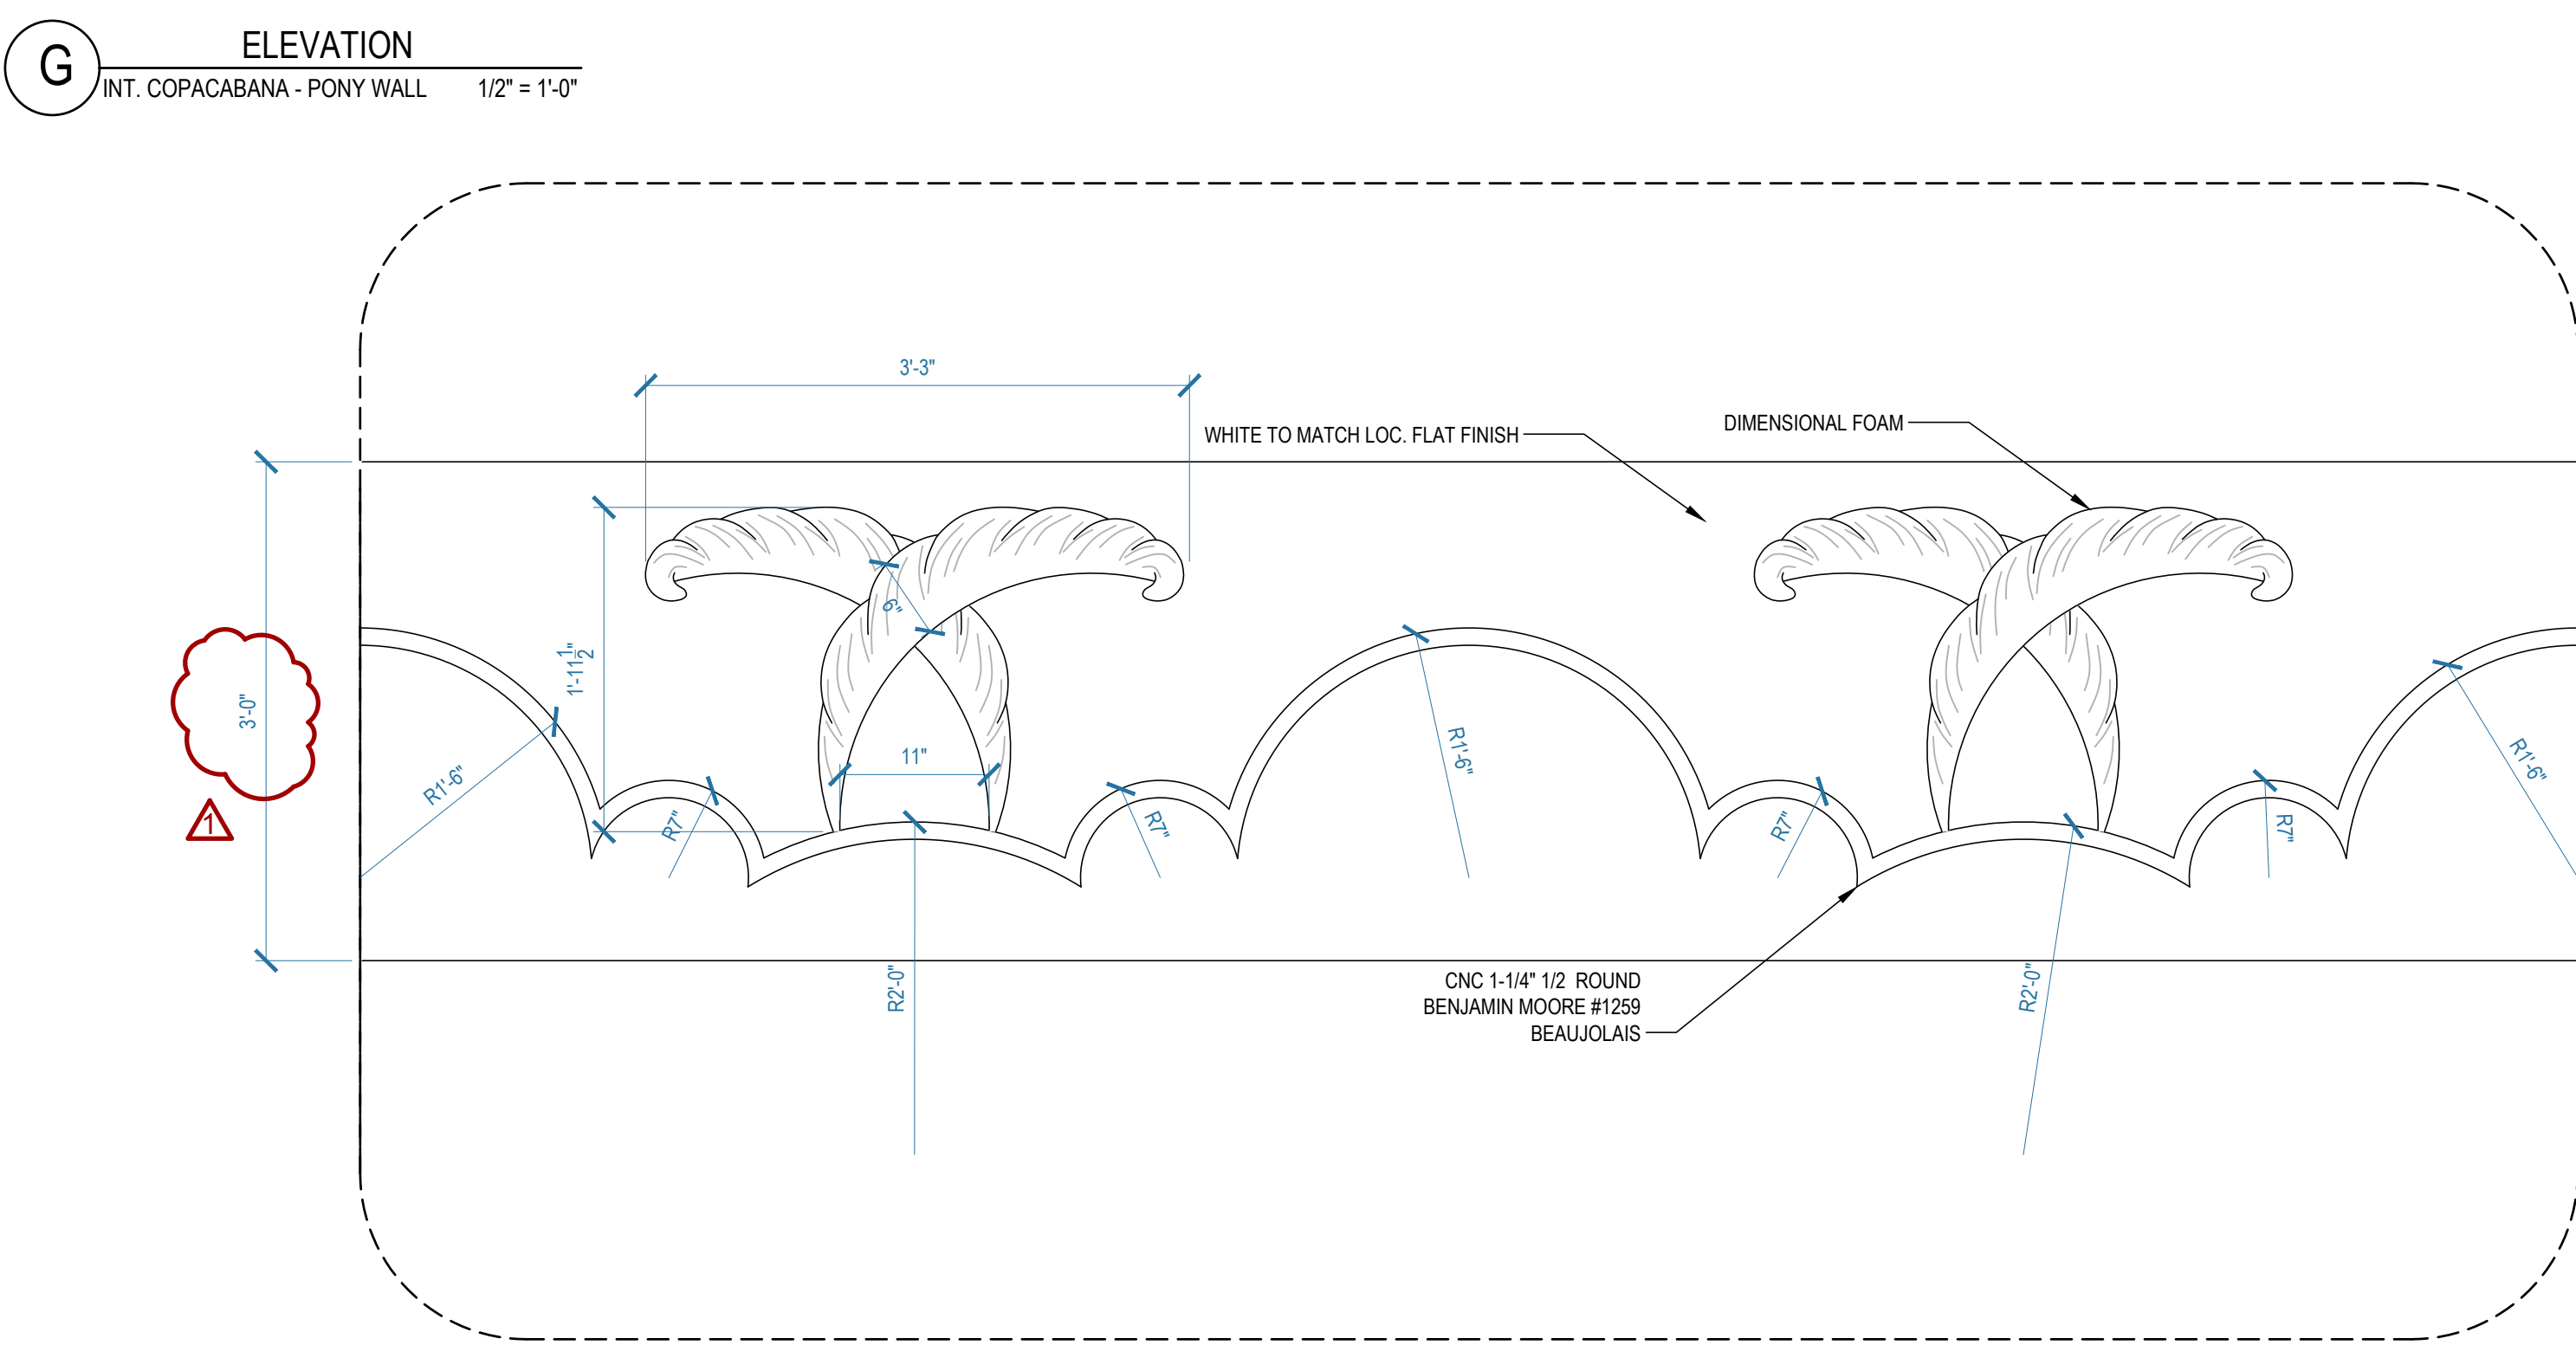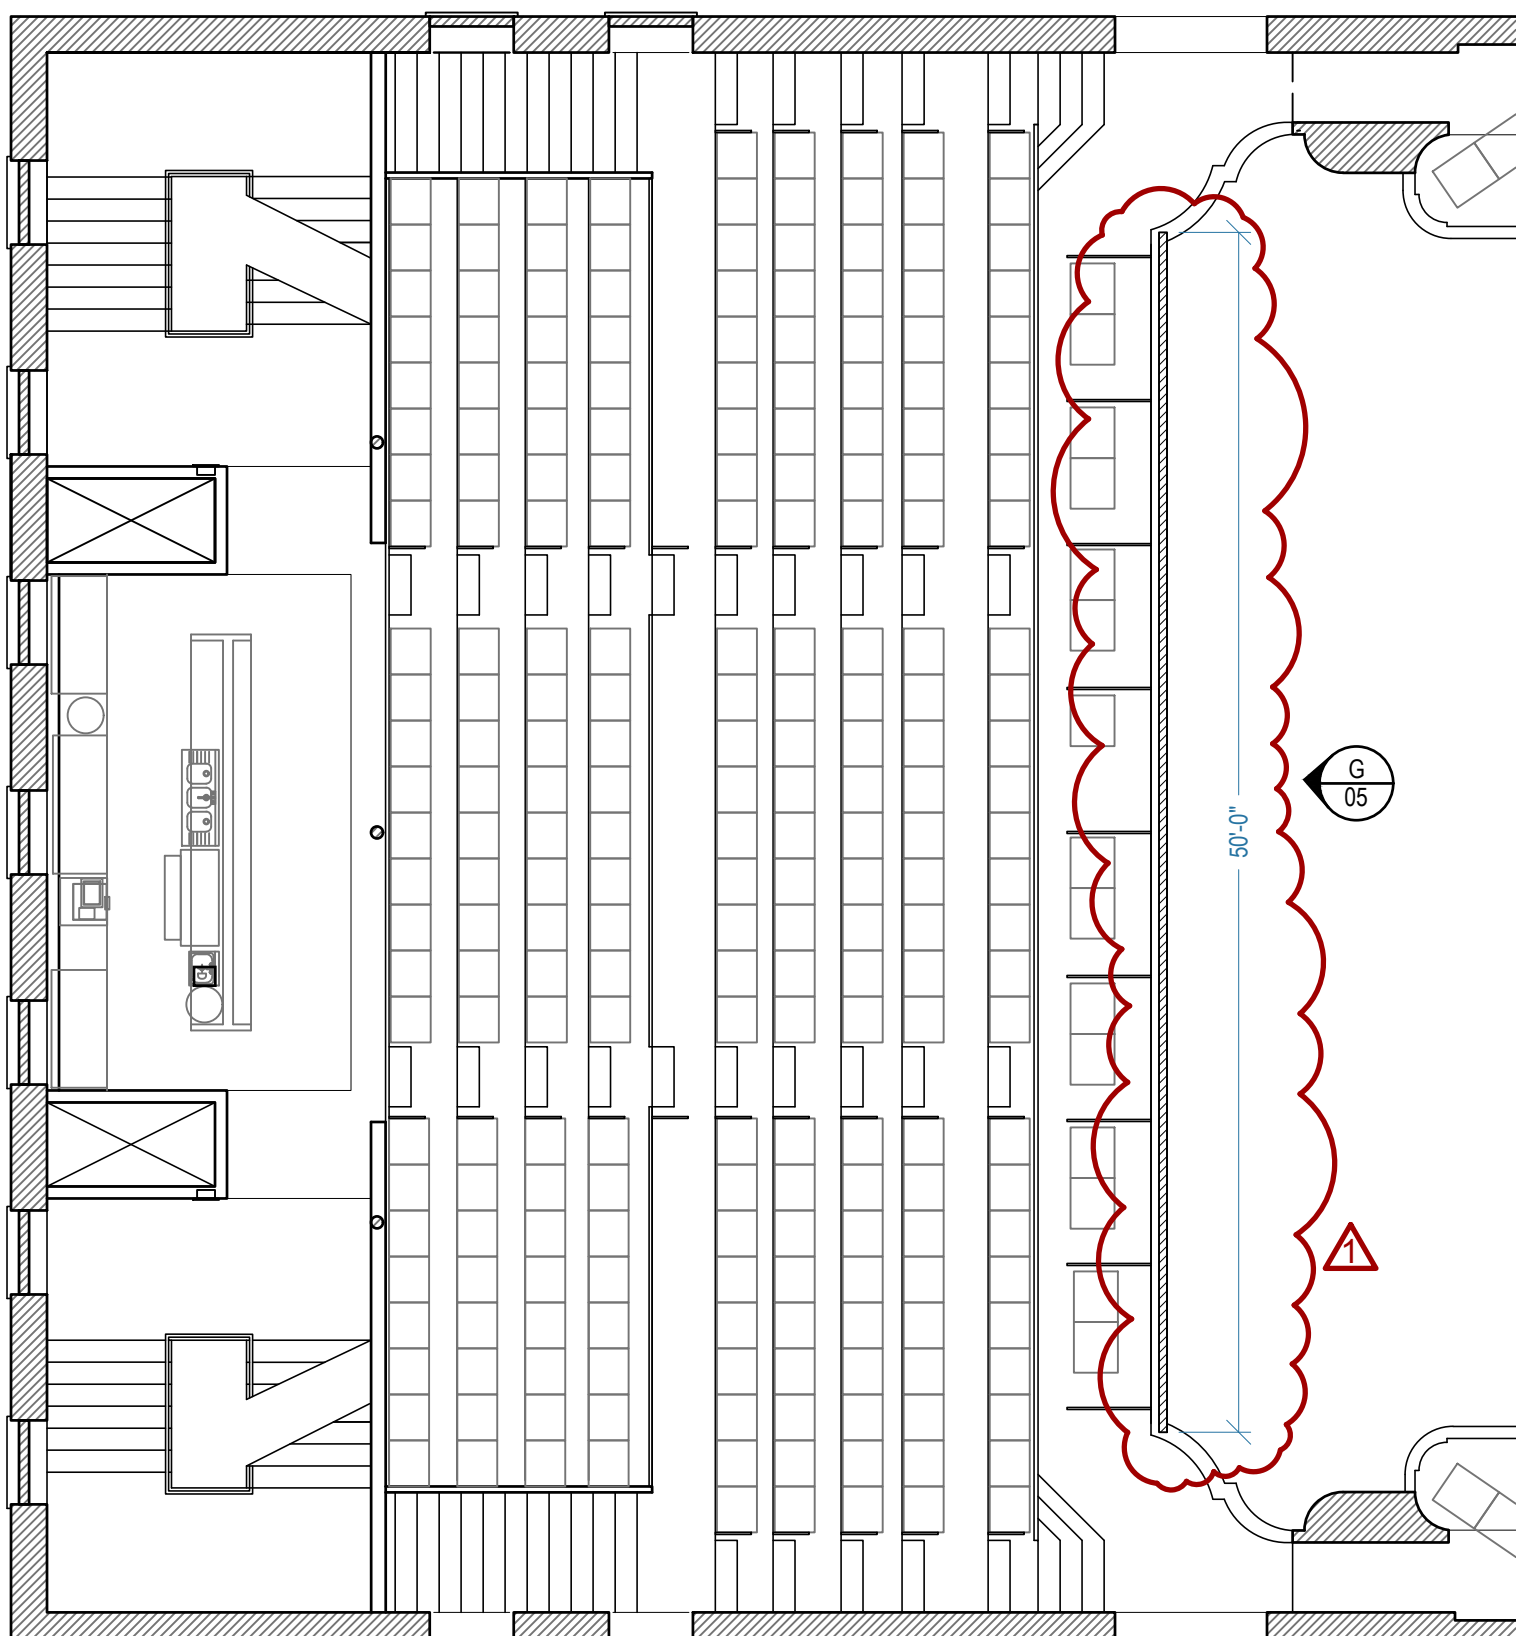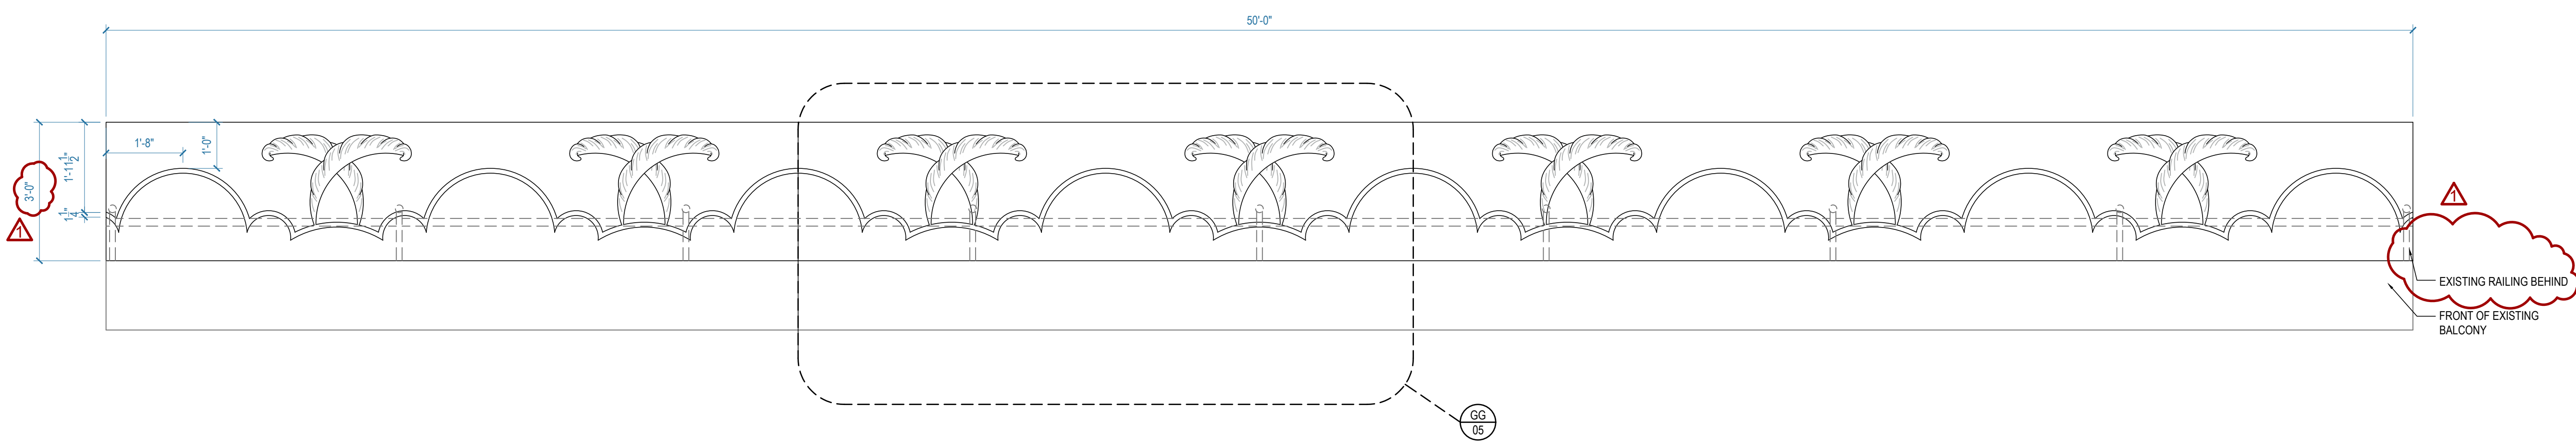
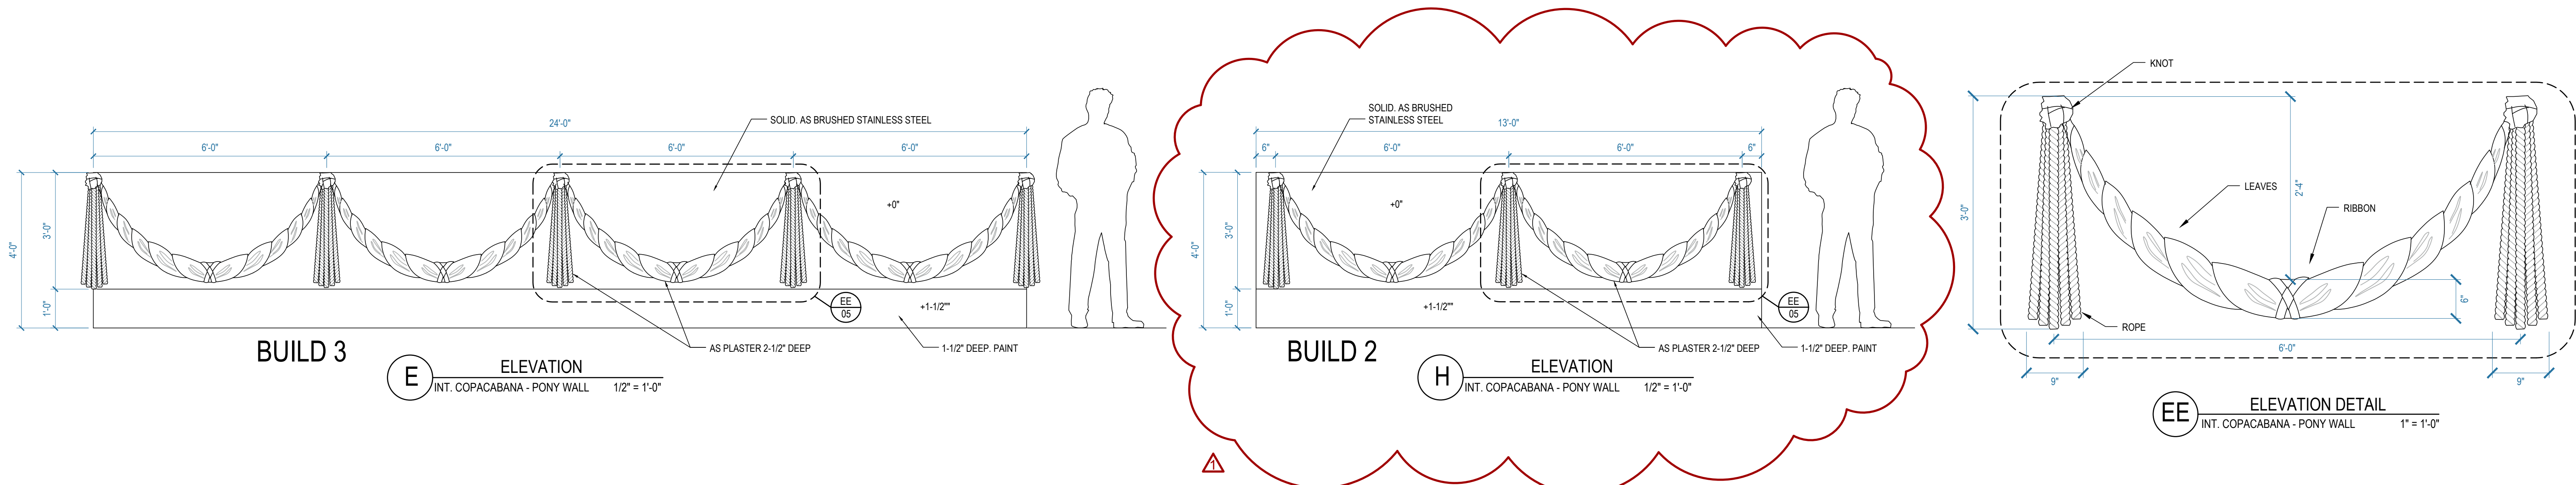




F ELEVATION
INT. COPACABANA - STAGE WALL 3/8" = 1'-0"

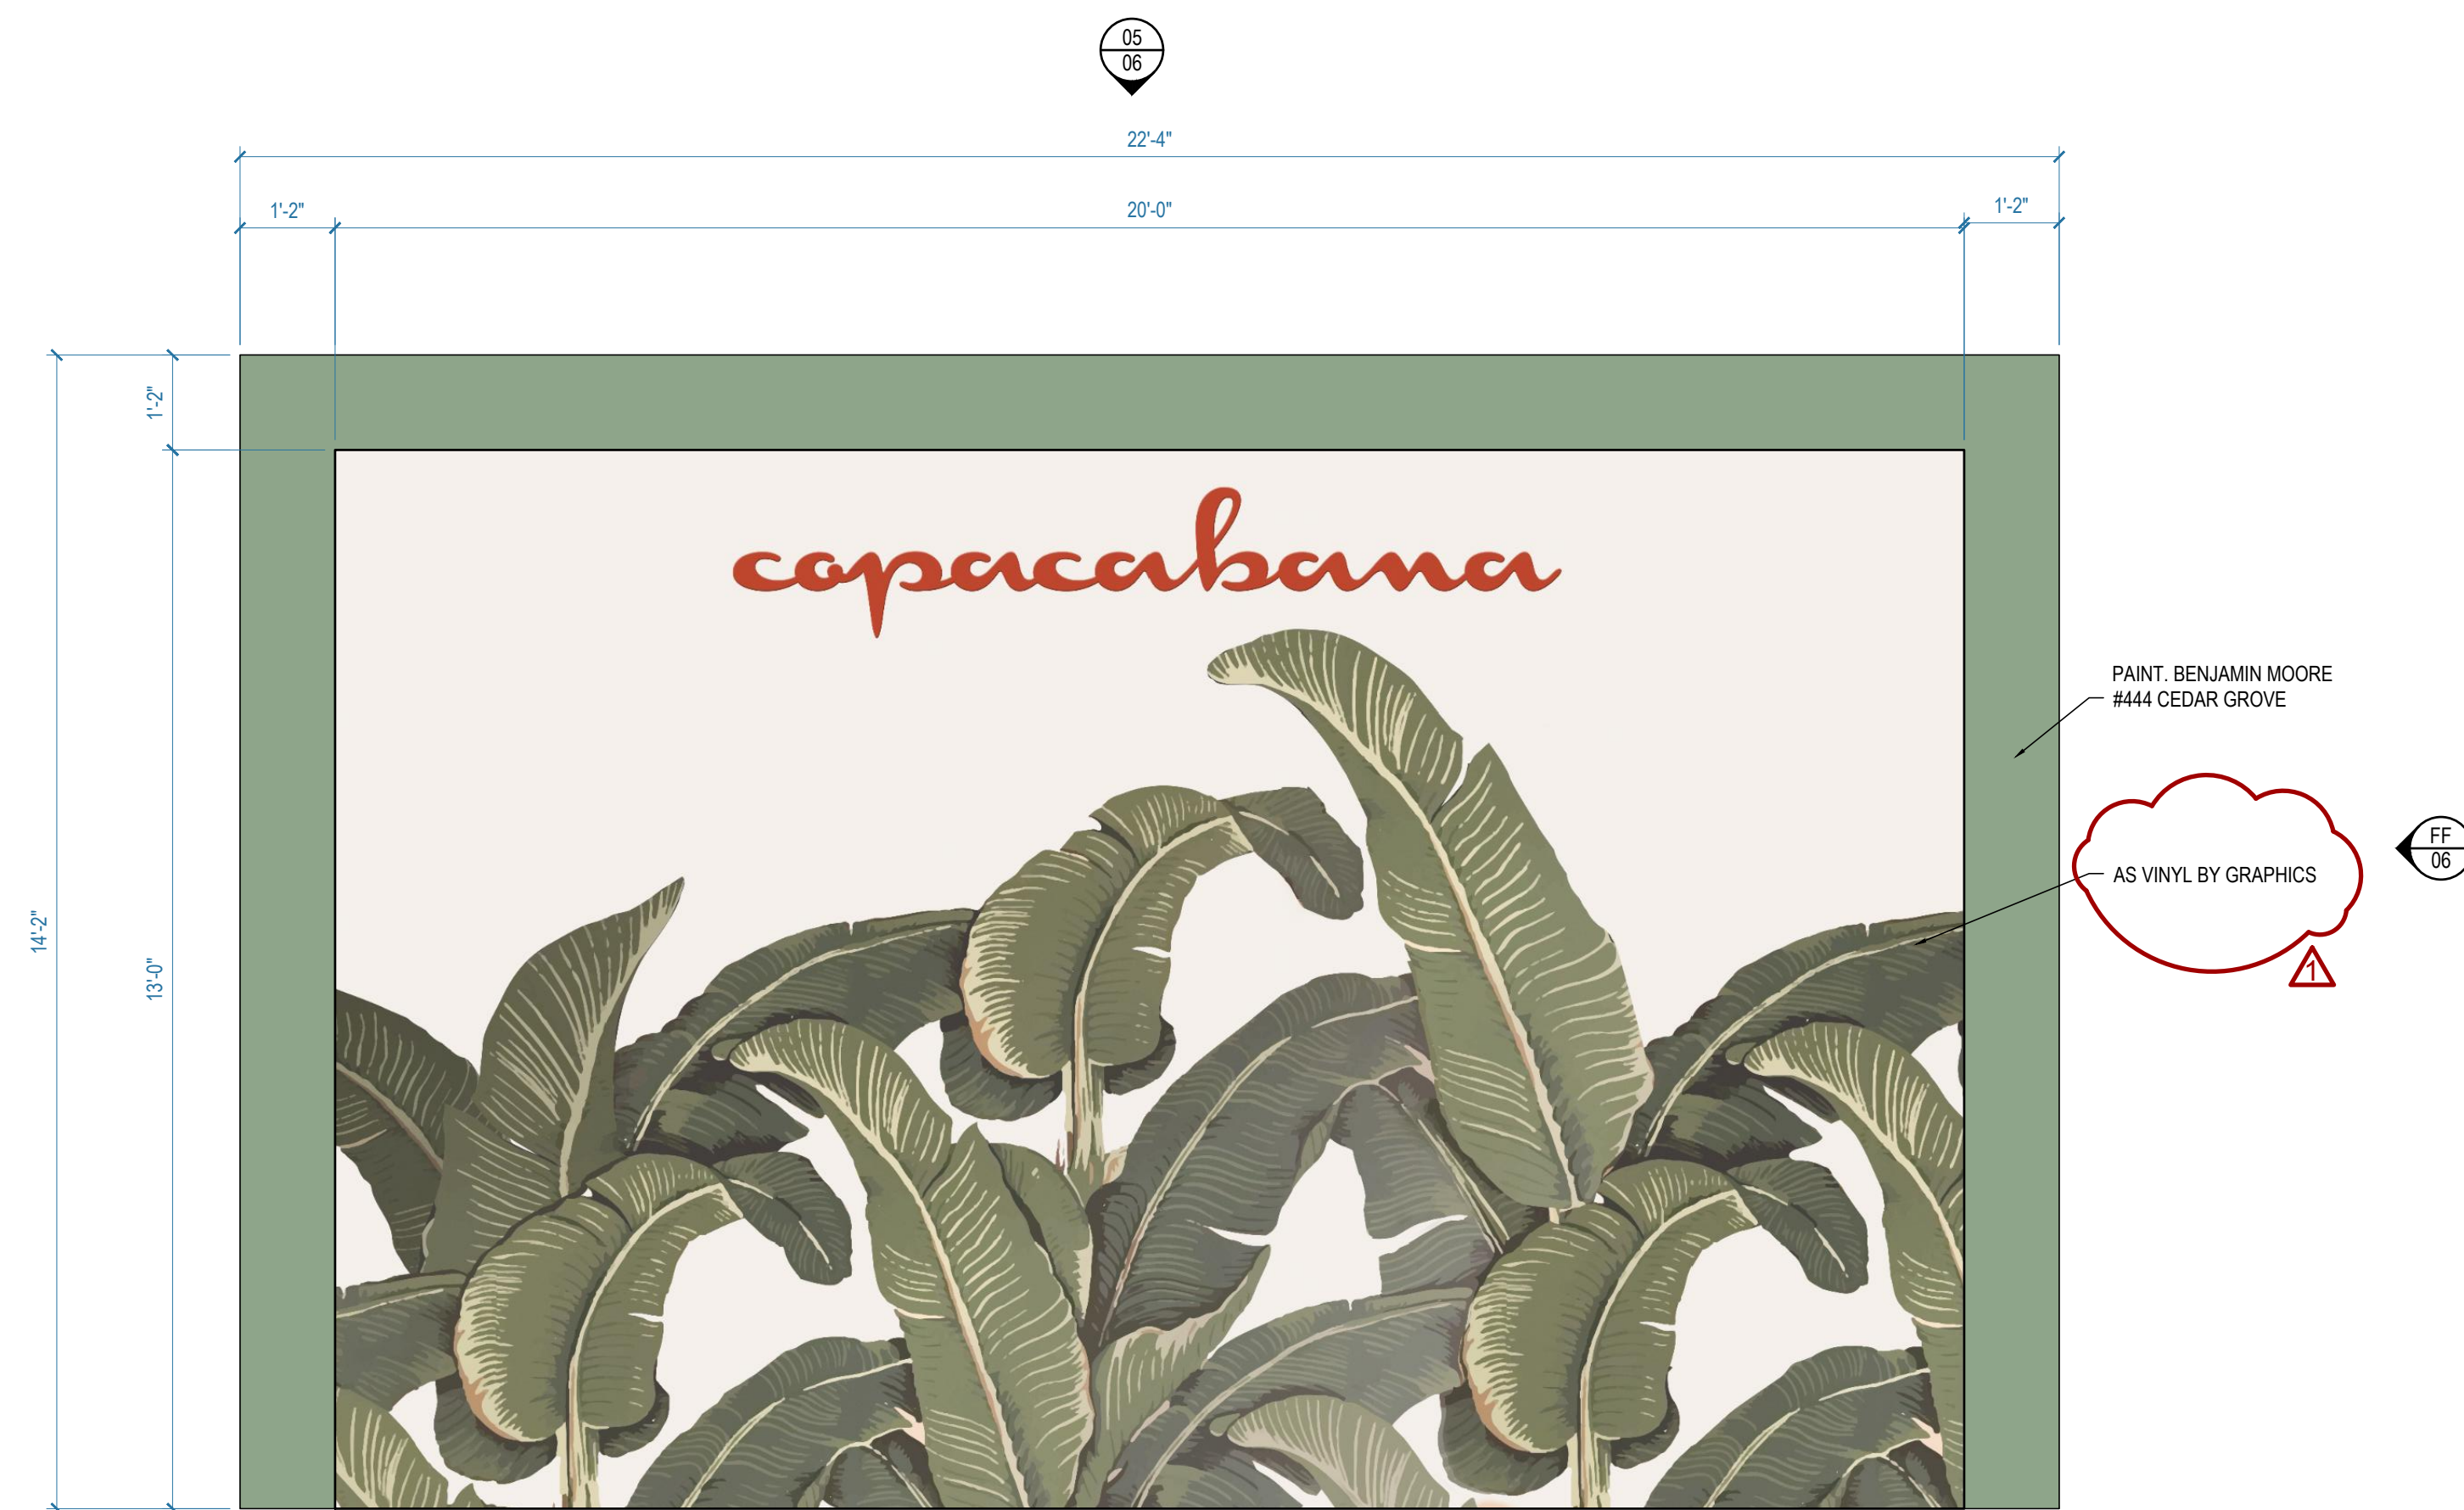

F ELEVATION
INT. COPACABANA - STAGE WALL 1/2" = 1'-0"

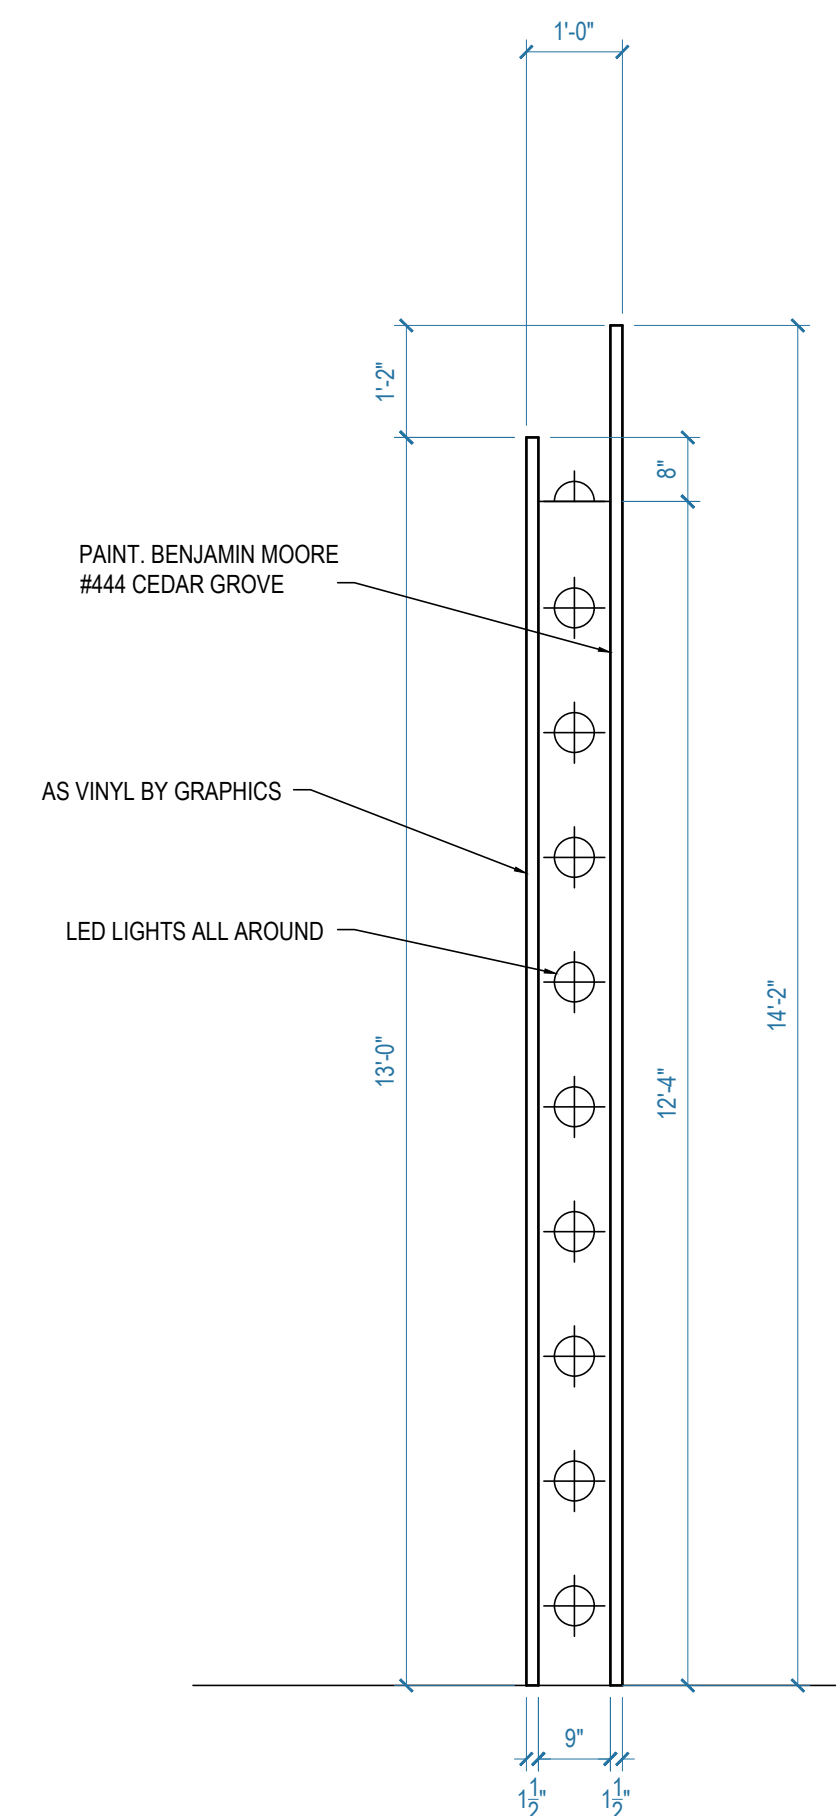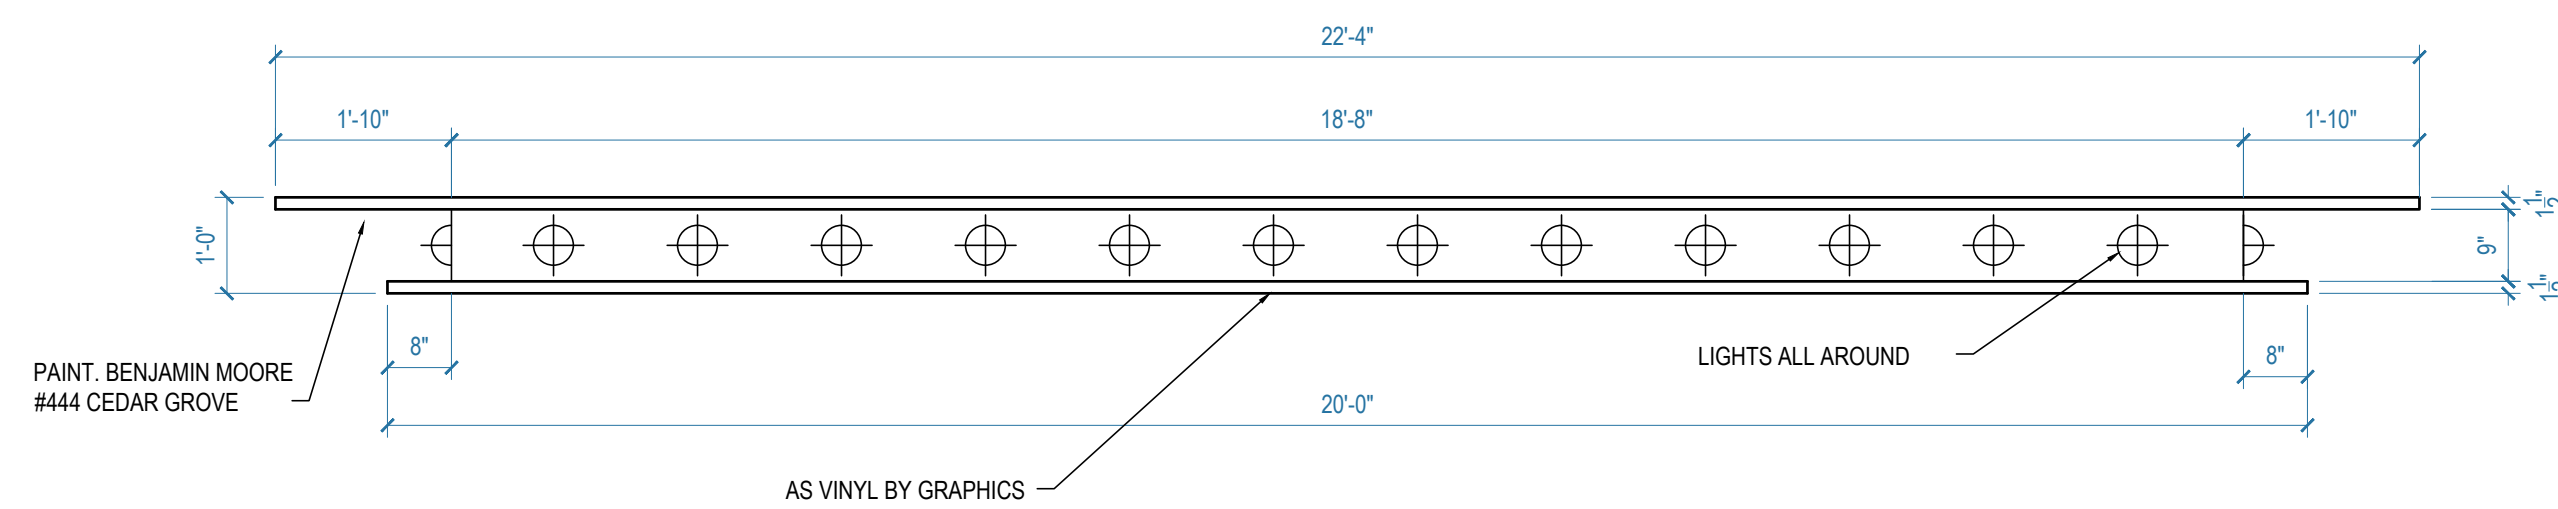

FF ELEVATION
INT. COPACABANA - STAGE WALL 1/2" = 1'-0"

PROD. DESIGNER	BARRY ROBISON				
ART DIRECTOR	MARK ZUELZKE				
DRAWN BY	S. PARKER				
SCENES	SET NAME INT. COPACABANA NIGHT CLUB				
REVISED 01.15.2020 	SIZE 24 X 36	DRAWING DETAILS			06
	SCALE AS NOTED	DATE 01.10.2020	SET # 14		